



3.0 GROUND FLOOR PLAN
SCALE 1:100 @ A1

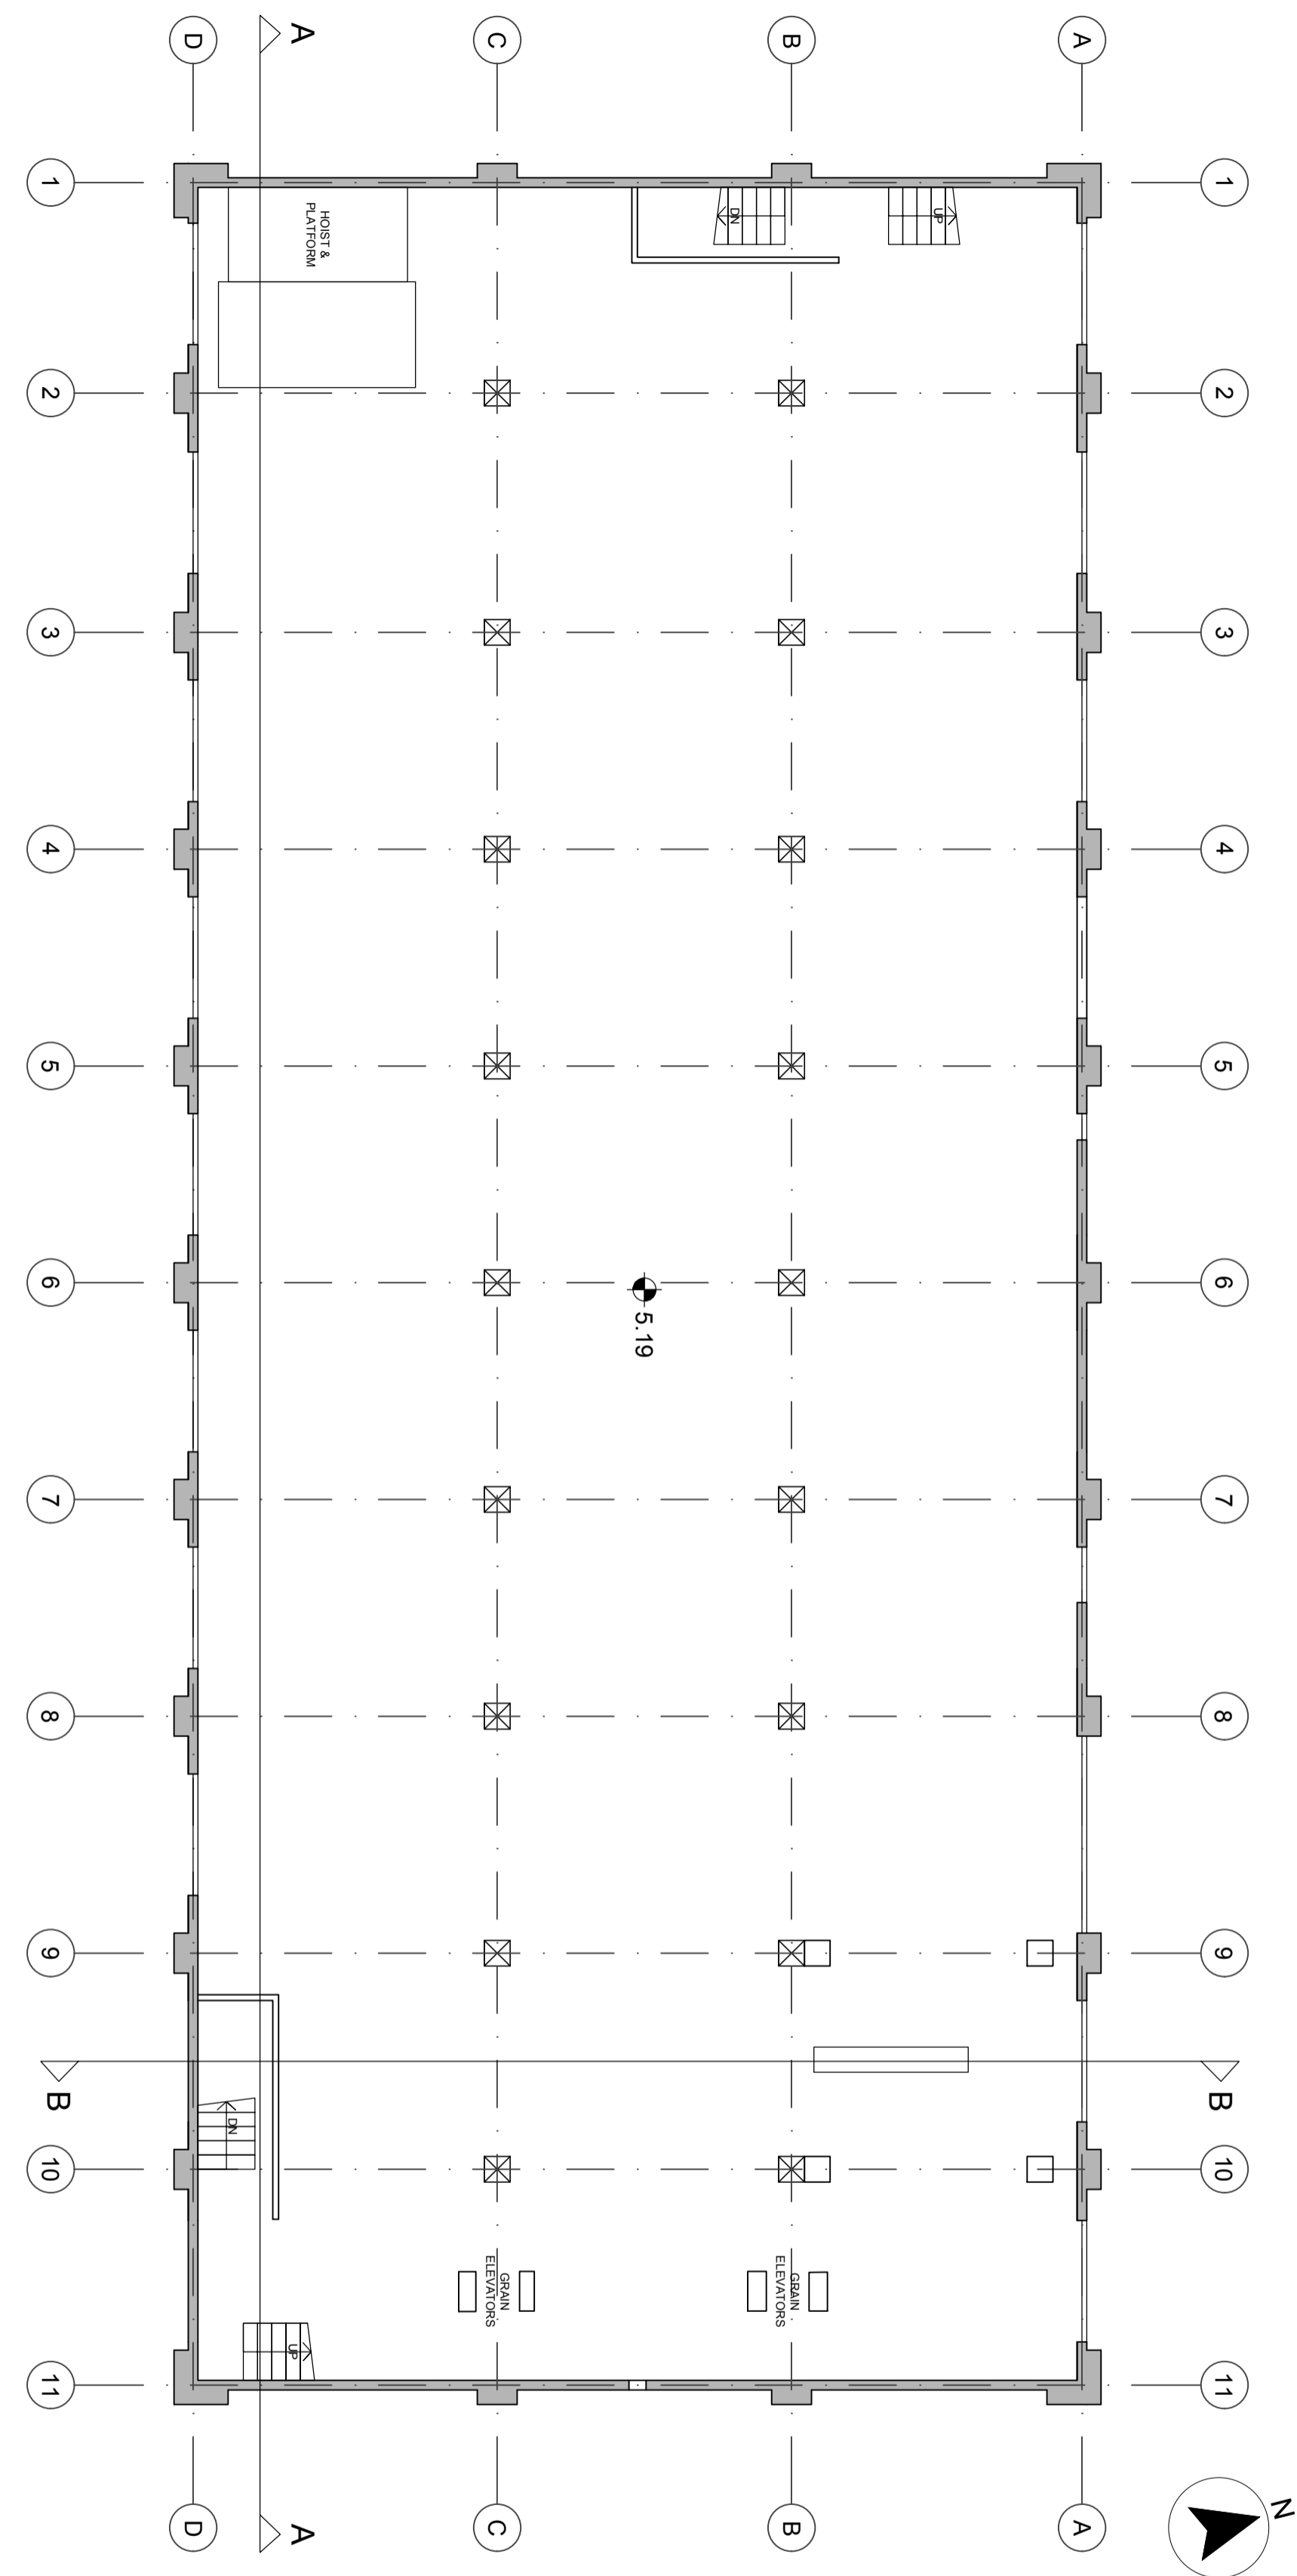

3.1 1ST FLOOR PLAN
SCALE 1:100 @ A1

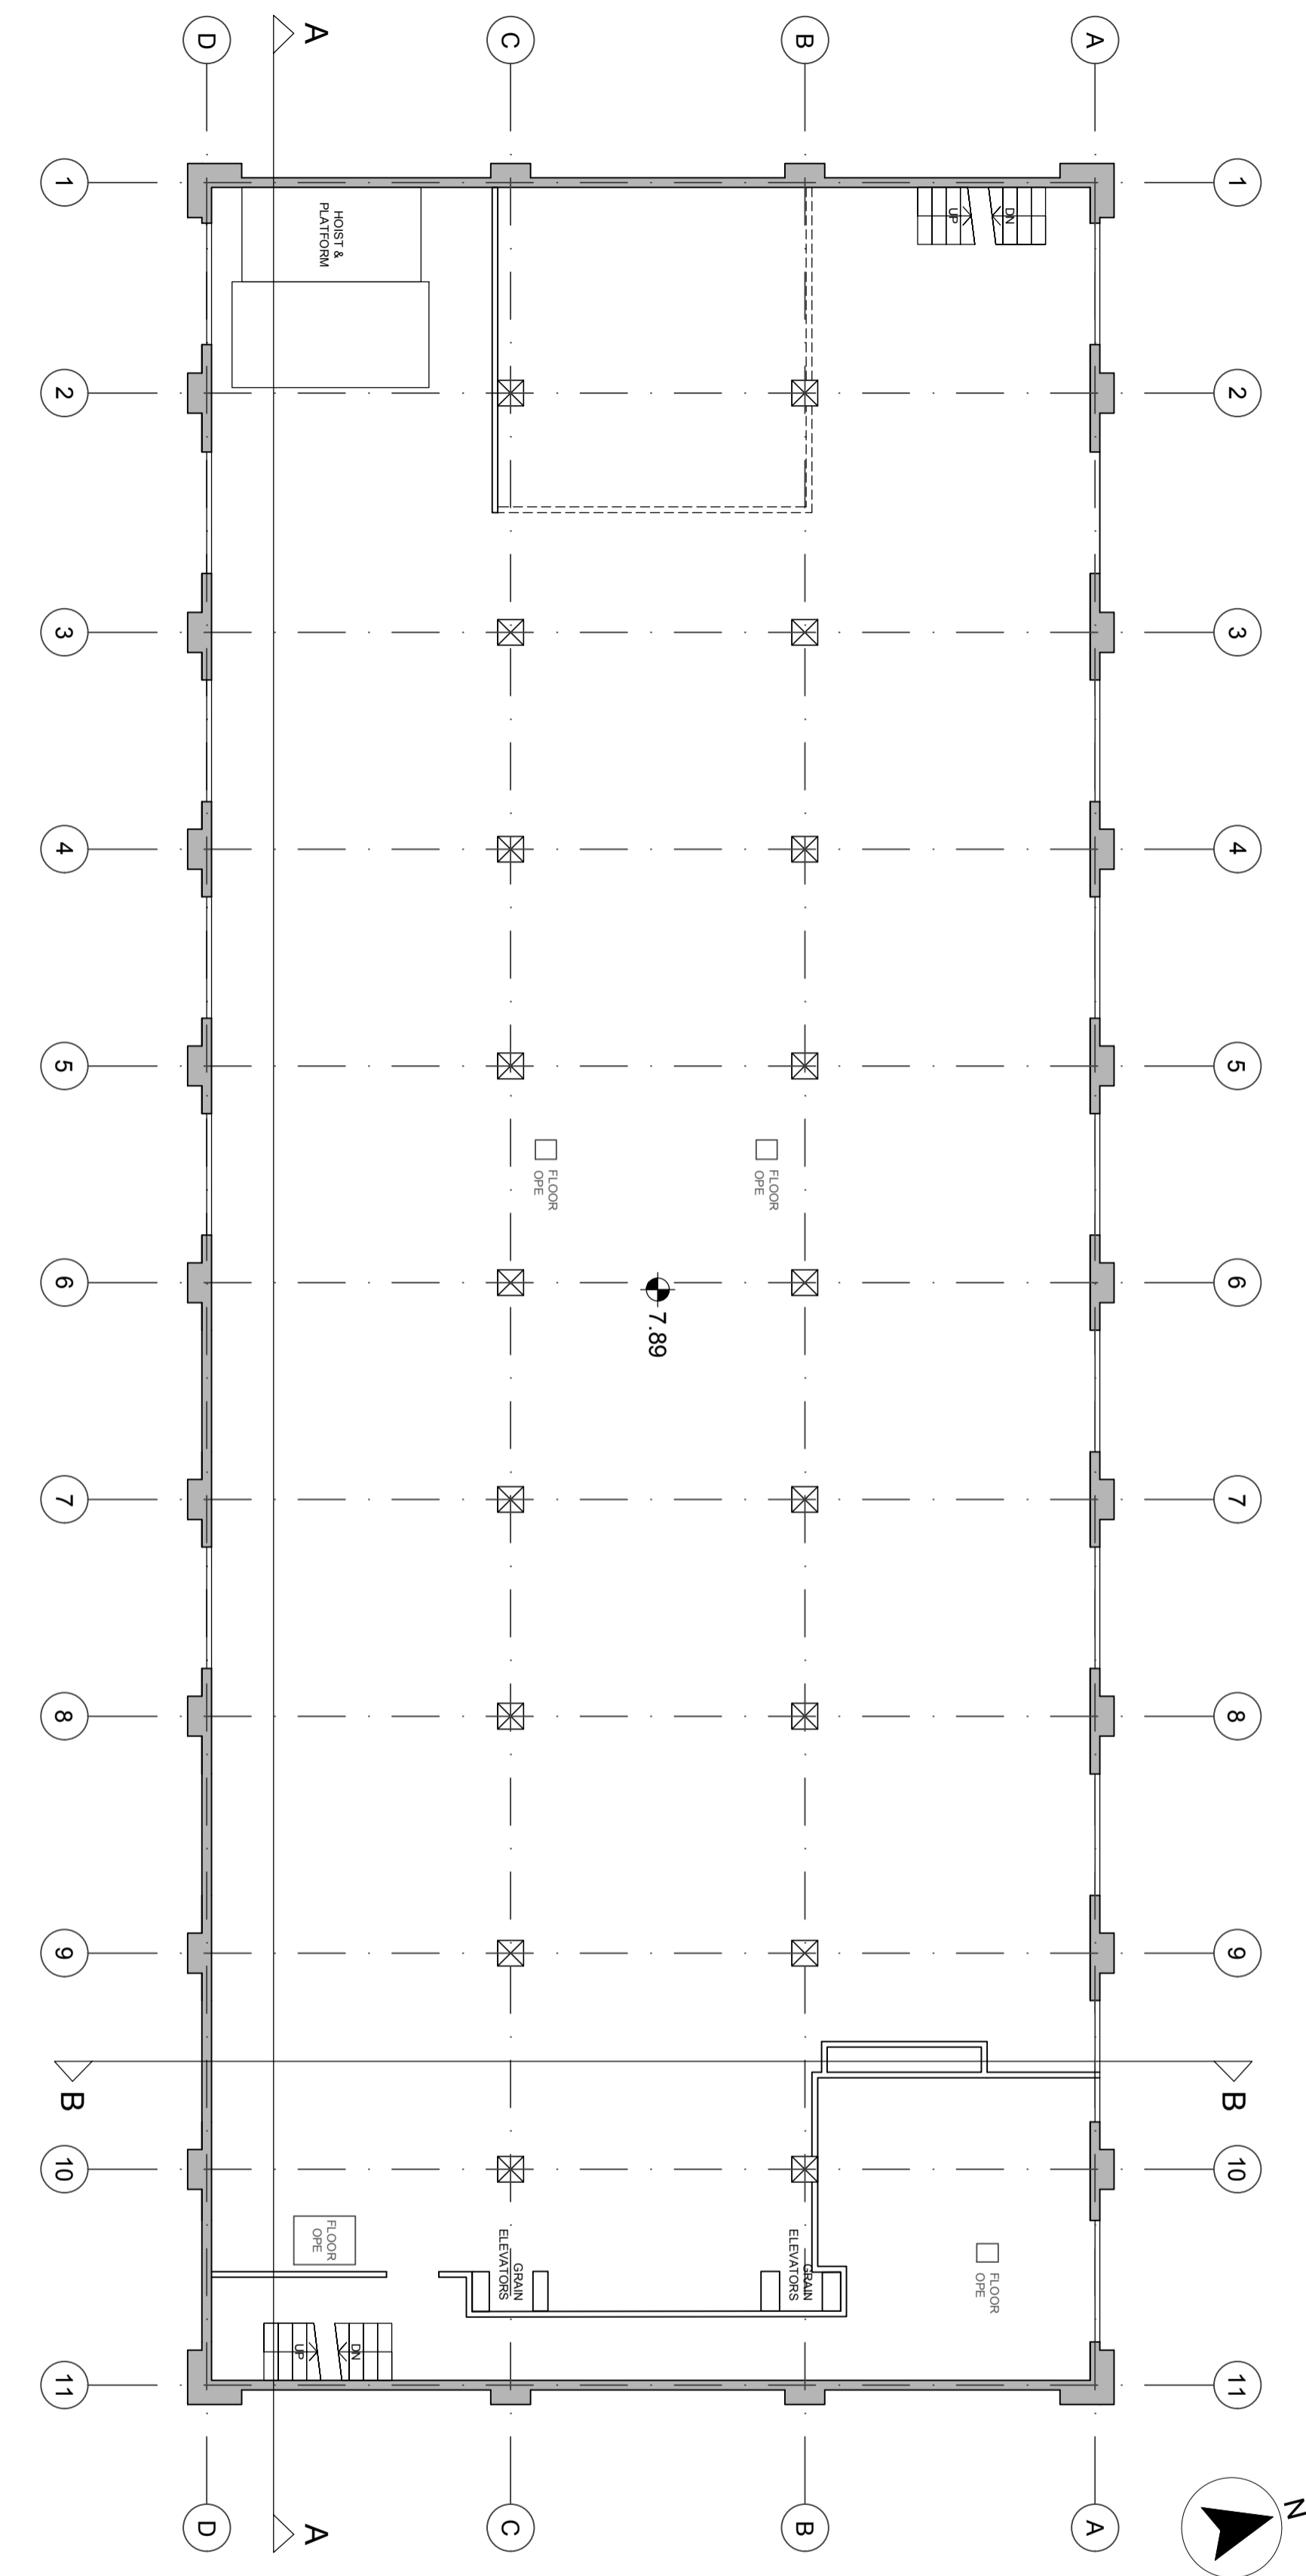

3.2 2ND FLOOR PLAN
SCALE 1:100 @ A1

notes: do not scale dimensions, use figured dimensions only.
all works to be carried out in strict accordance with current building regulations. any discrepancies should be reported immediately upon detection.

Rev	Description	Date	By

 <p>Comhairle Cathrach & Contae Phort Láirge Waterford City & County Council</p>	dwg no 3	job no.
	date 06/11/17	drawn MOB
	a3 scale:	a1 scale: 1:100
	project HENNEBIQUE DEMOLITION PART 8	
dwg title		EXISTING FLOOR PLANS 0, 1 & 2