



4.0 3RD FLOOR PLAN
SCALE 1:100 @ A1

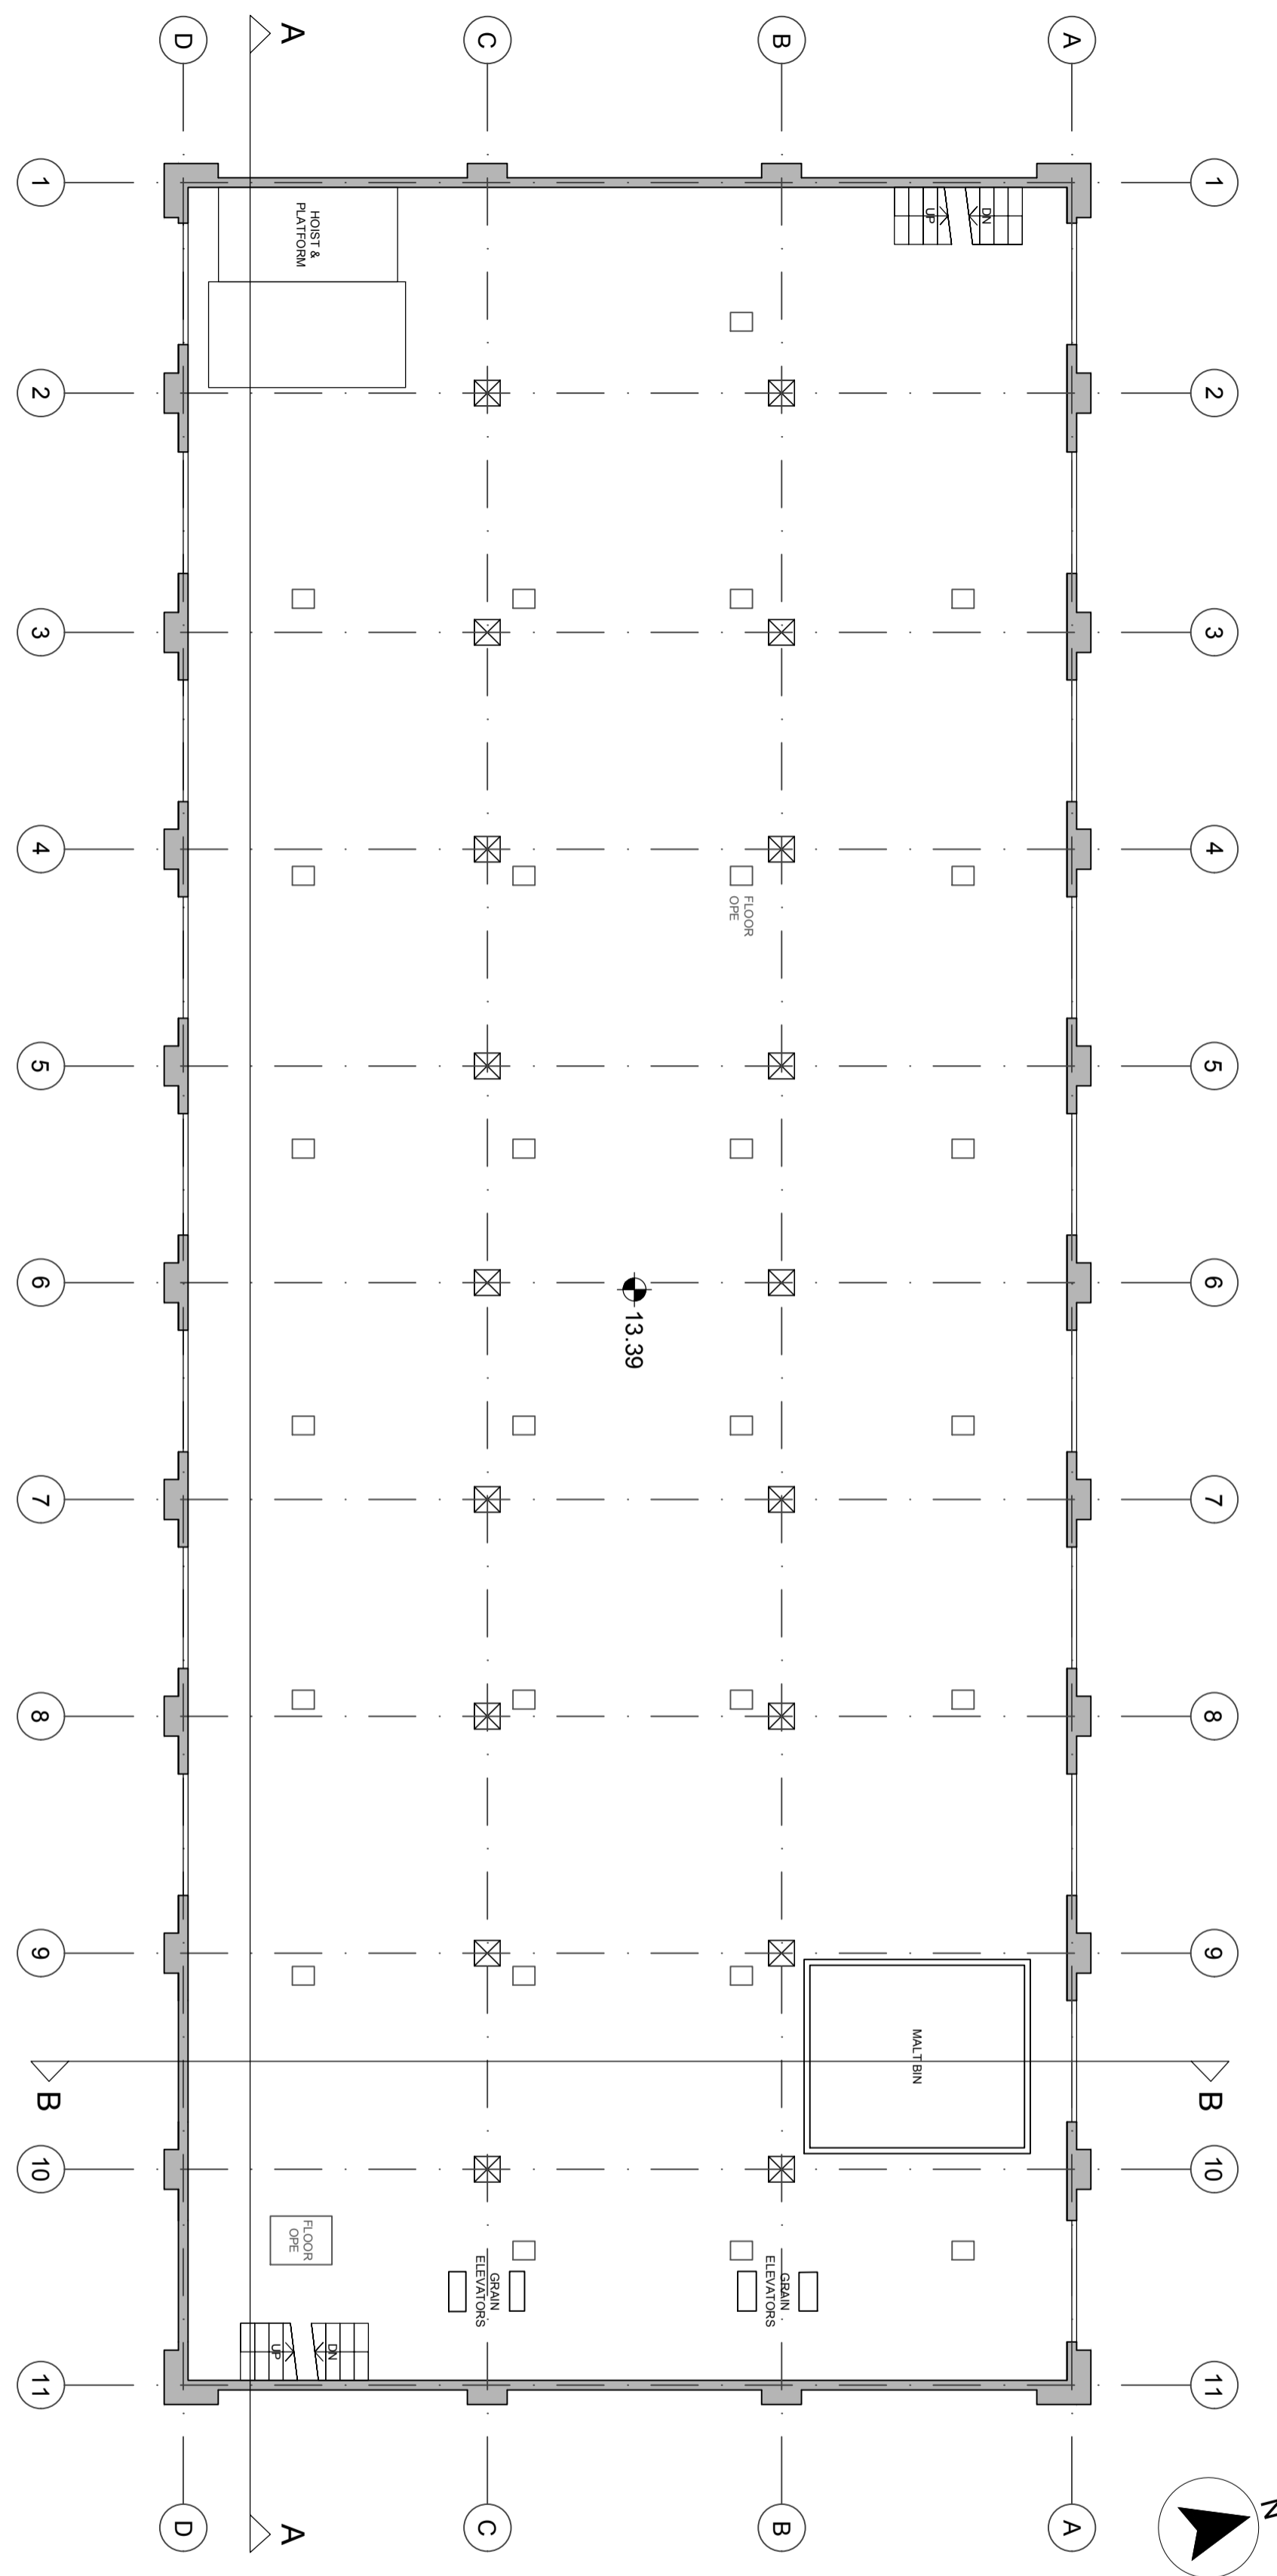

4.1 4TH FLOOR PLAN
SCALE 1:100 @ A1

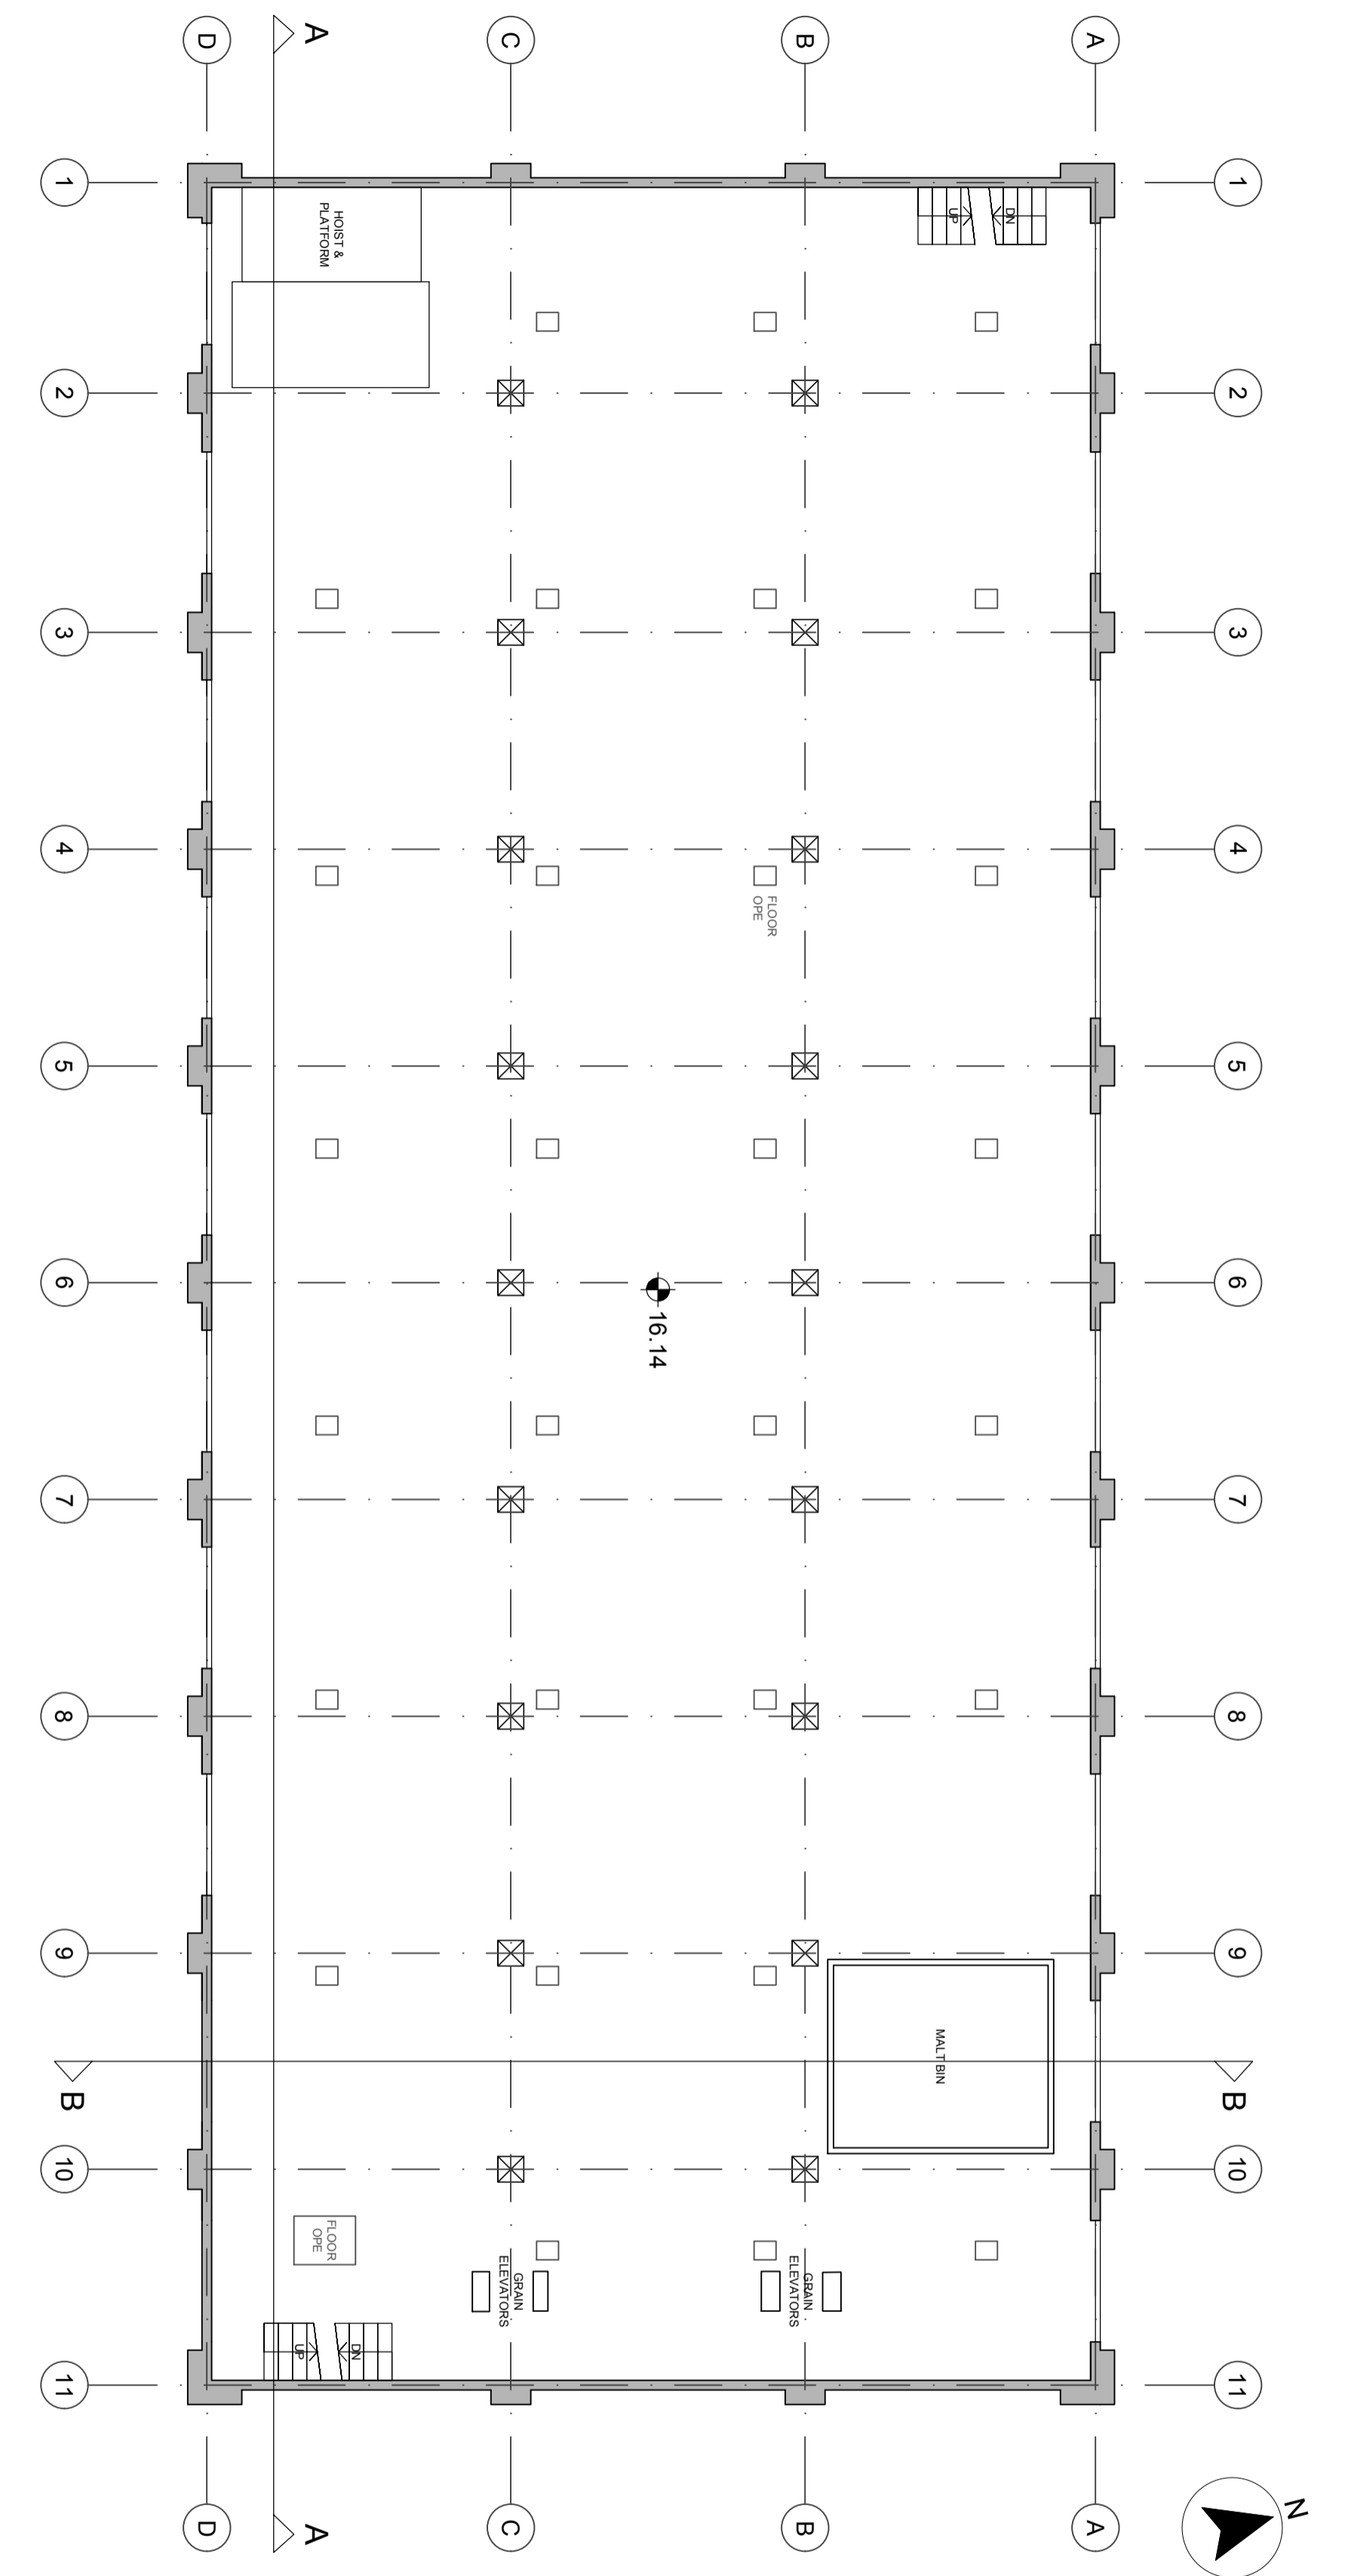

4.2 5TH FLOOR PLAN
SCALE 1:100 @ A1

notes: do not scale dimensions, use figured dimensions only.
all works to be carried out in strict accordance with current building regulations. any discrepancies should be reported immediately upon detection.

| Rev | Description | Date | By |
|-----|-------------|------|----|
| | | | |
| | | | |
| | | | |
| | | | |

| | | |
|---|---------------|-----------------|
| <p>project HENNEBIQUE DEMOLITION PART 8</p> | dwg no 4 | job no. |
| | date 06/11/17 | drawn MOB |
| | a3 scale: | a1 scale: 1:100 |
| | dwg title | |
| EXISTING FLOOR PLANS 3, 4 & 5 | | |