



5.0 6TH FLOOR PLAN  
SCALE 1:100 @ A1

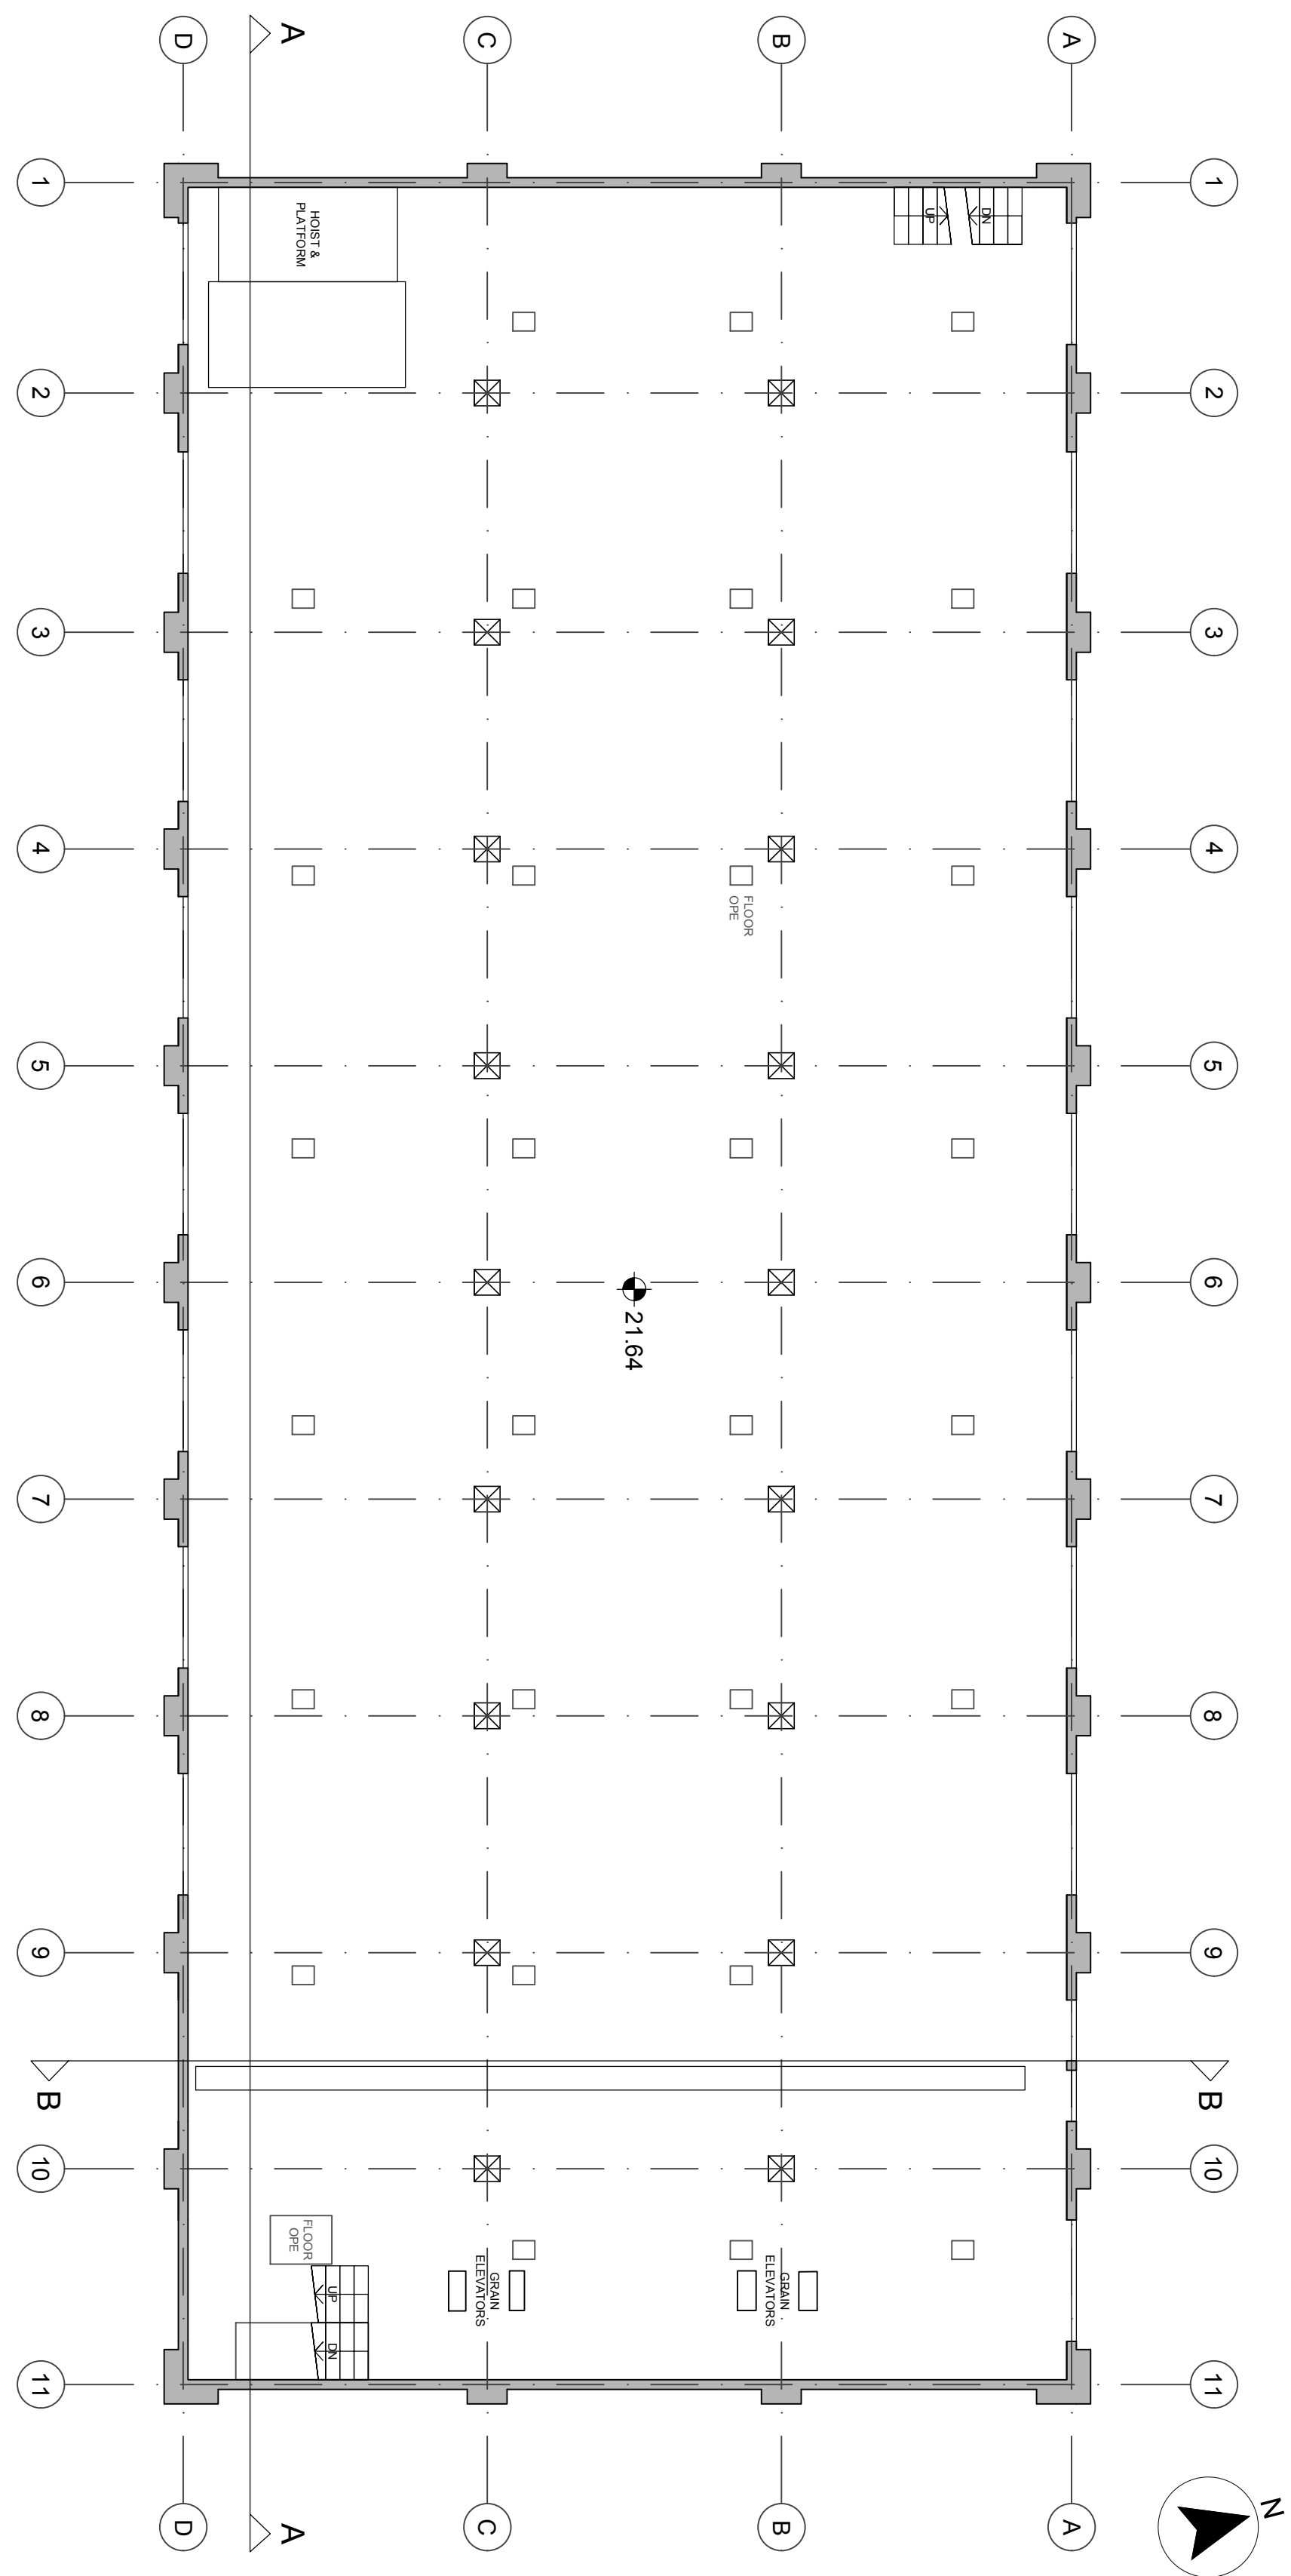

5.1 7TH FLOOR PLAN  
SCALE 1:100 @ A1

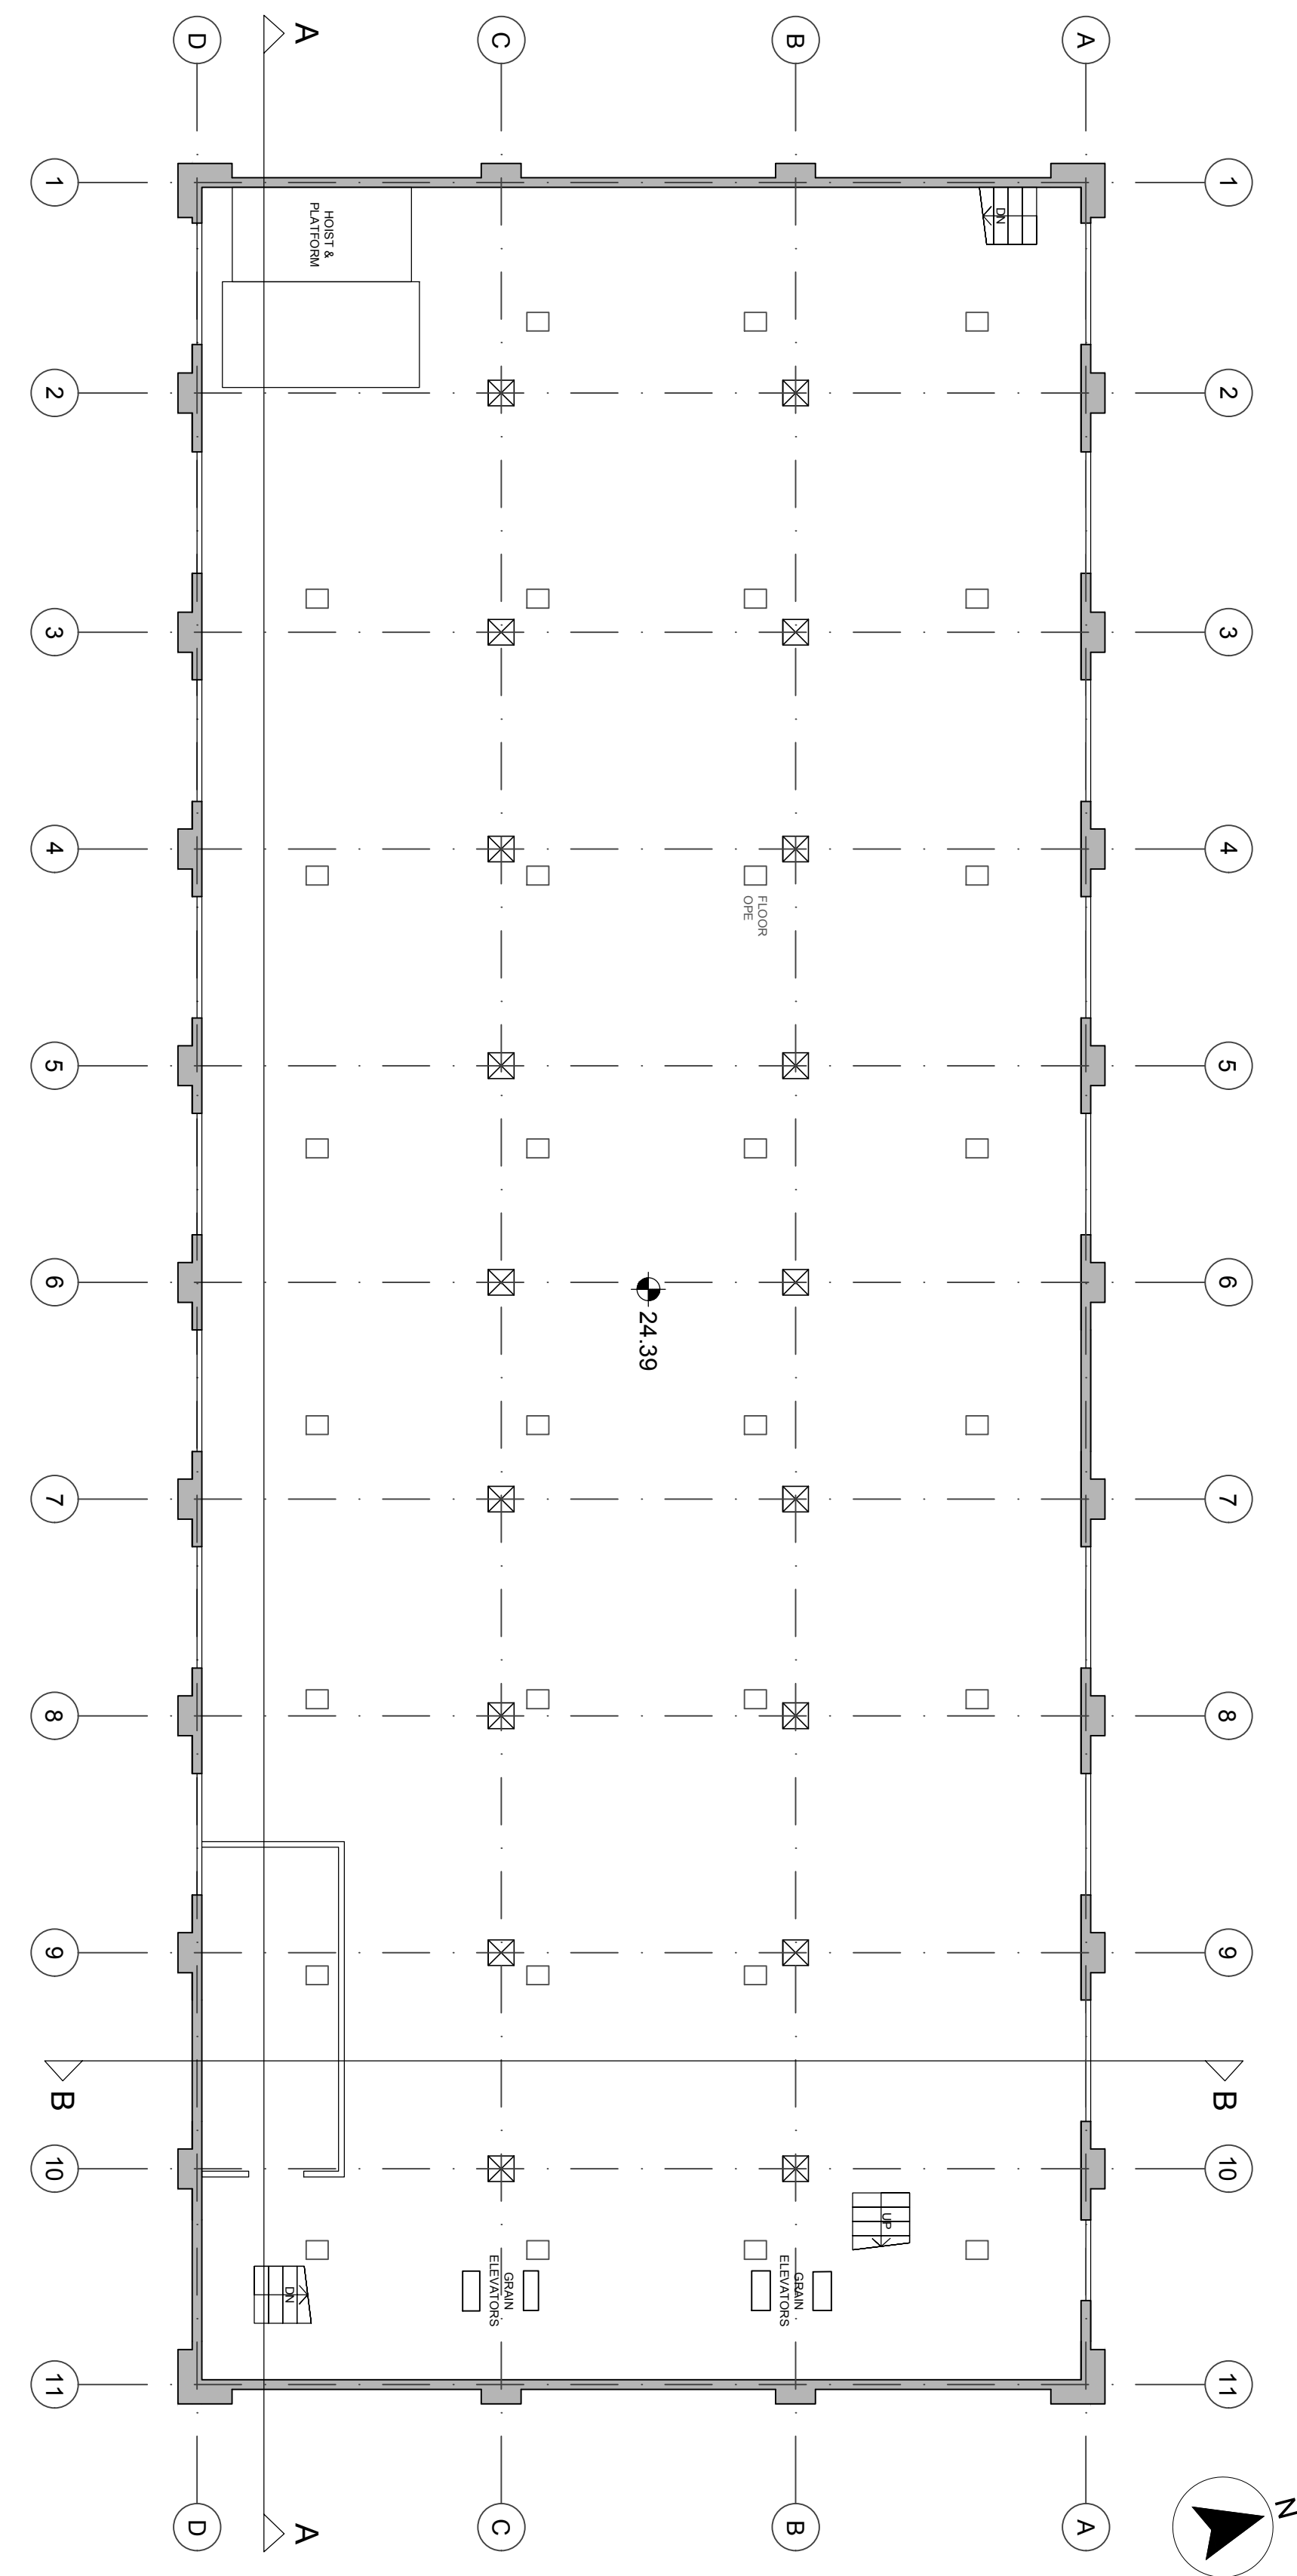

5.2 8TH FLOOR PLAN  
SCALE 1:100 @ A1

notes: do not scale dimensions, use figured dimensions only.  
all works to be carried out in strict accordance with current building regulations. any discrepancies should be reported immediately upon detection.

Rev	Description	Date	By

<p>project HENNEBIQUE DEMOLITION PART 8</p>	dwg no 5	job no.
	date 06/11/17	drawn MOB
	a3 scale:	a1 scale: 1:100
	dwg title	
EXISTING FLOOR PLANS 6, 7 & 8		