




GENERAL NOTES:
 A. THIS DRAWING TO BE READ IN CONJUNCTION WITH ALL RELEVANT ARCHITECTURAL DRAWINGS THE SPECIFICATION AND ALL RELEVANT STANDARD DETAIL DRAWINGS.
 B. THIS DRAWING TO BE READ IN CONJUNCTION WITH ALL RELEVANT CIVIL, STRUCTURAL AND ELECTRICAL DRAWINGS TOGETHER WITH THE SPECIFICATIONS AND SCHEDULES.
 C. ALL DIMENSIONS IN MILLIMETERS. DO NOT SCALE FROM THIS DRAWING. USE FIGURED DIMENSIONS ONLY.
 D. CONTRACTORS MUST VERIFY ALL DIMENSIONS ON SITE BEFORE SETTING OUT COMMENCING WORK OR PRODUING ANY SHOP DRAWINGS.

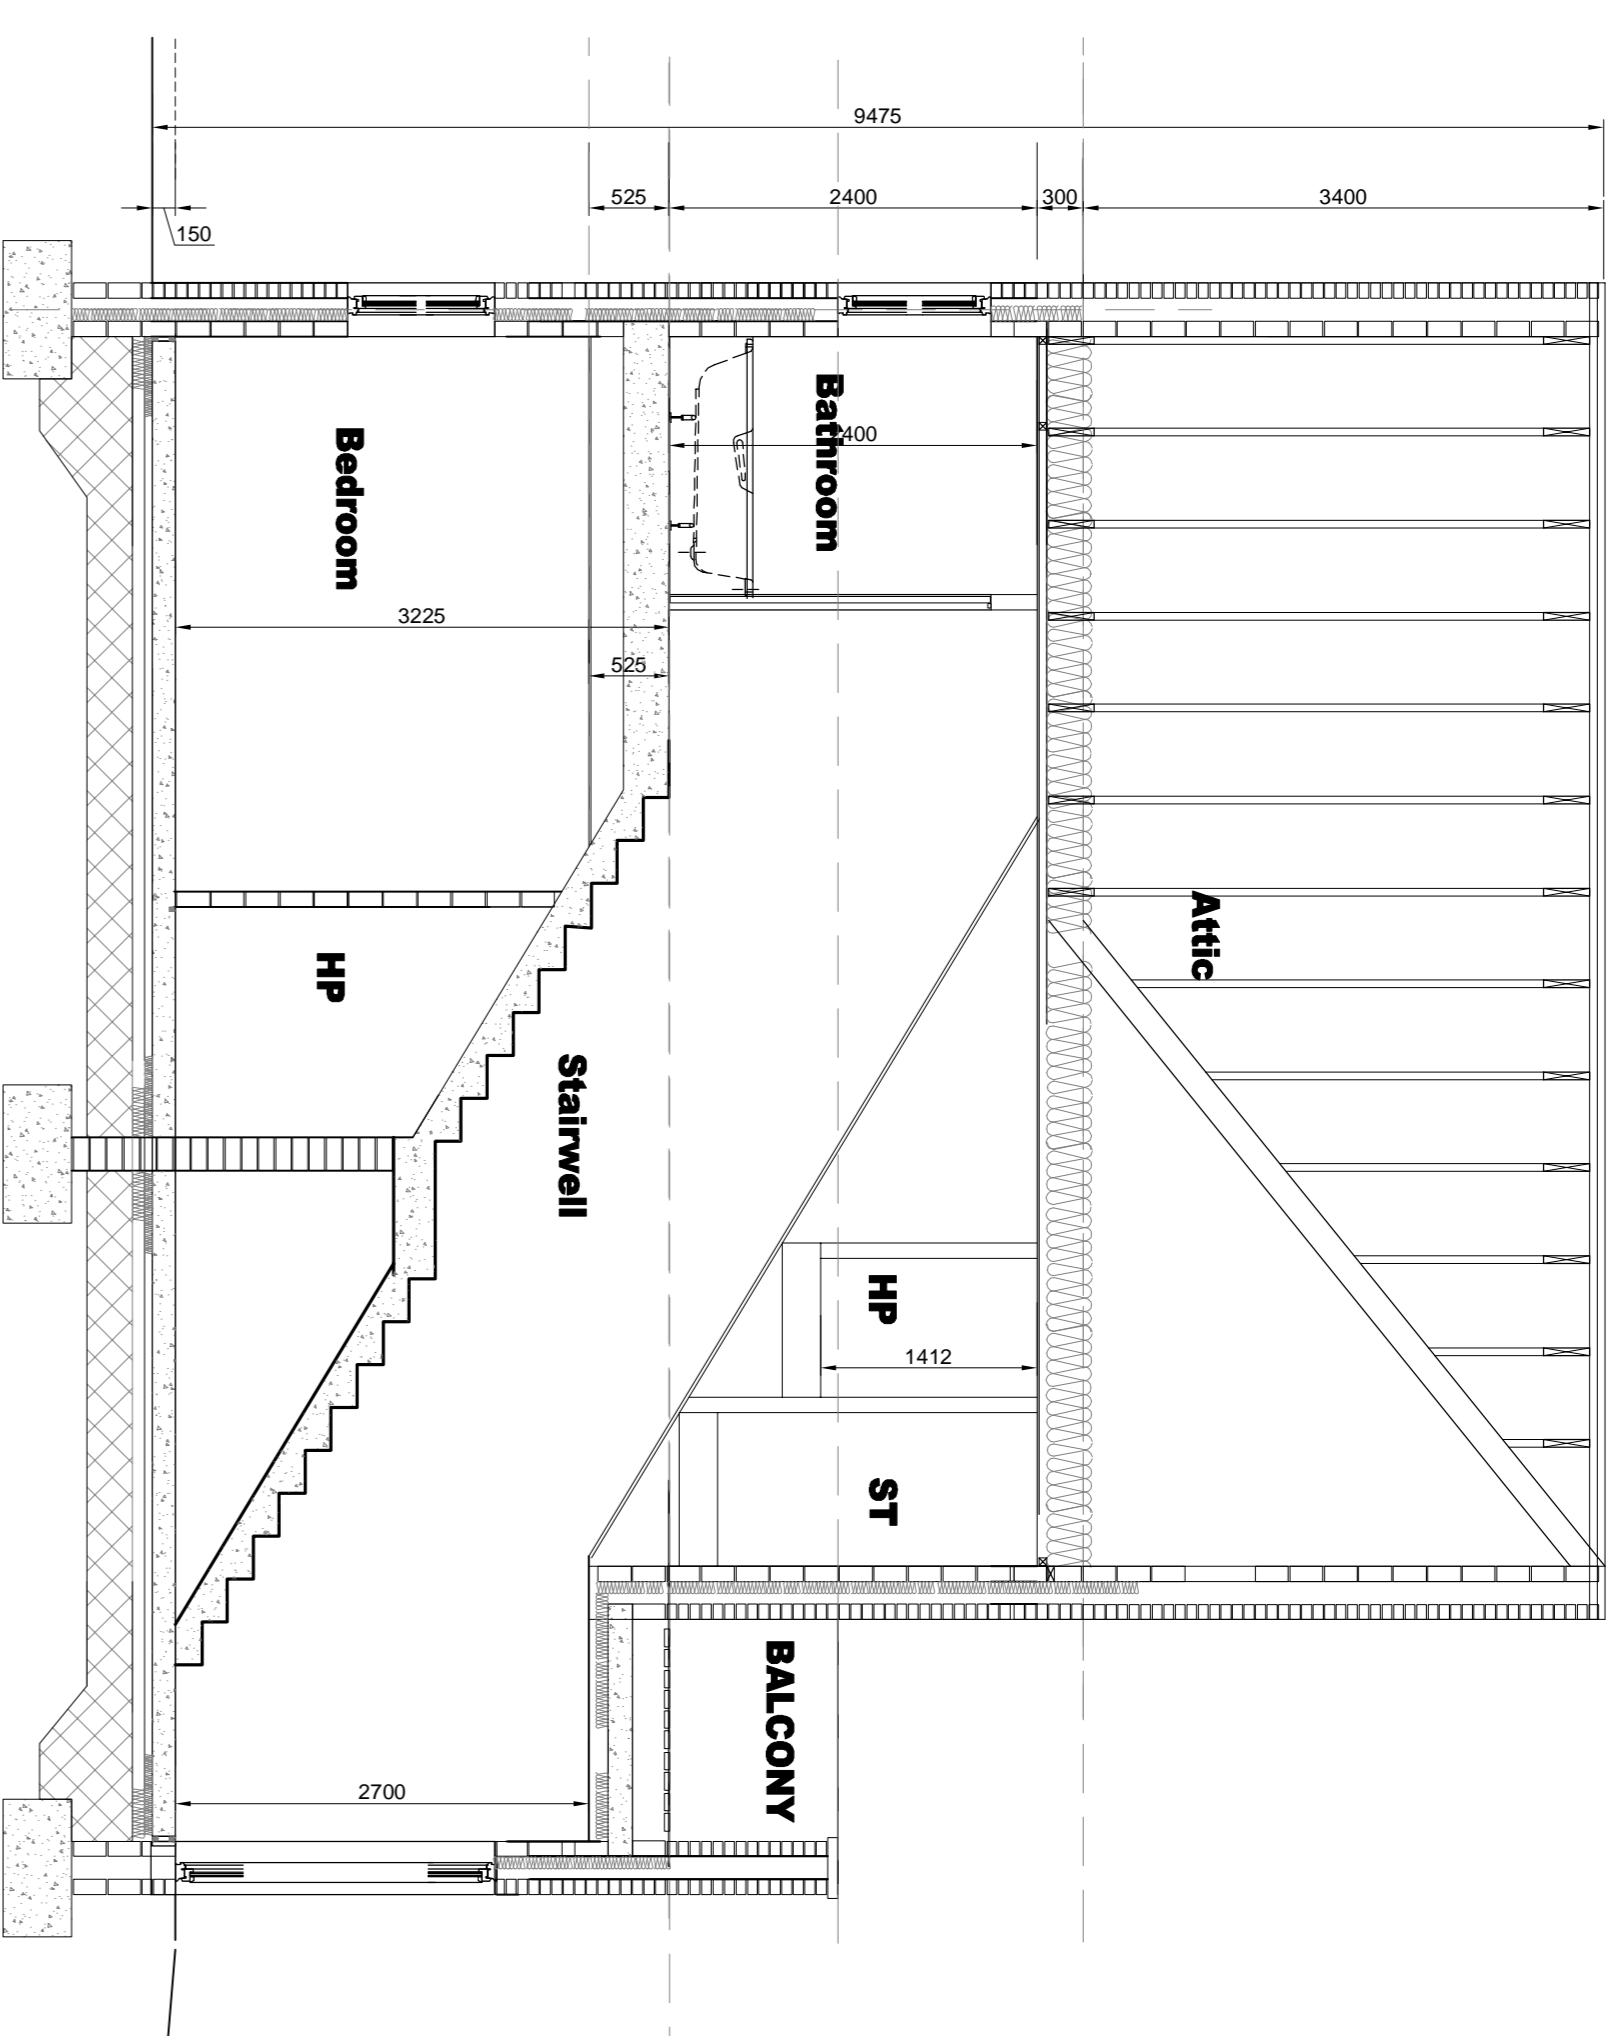


1 Section F-F
2.03 / 1:50

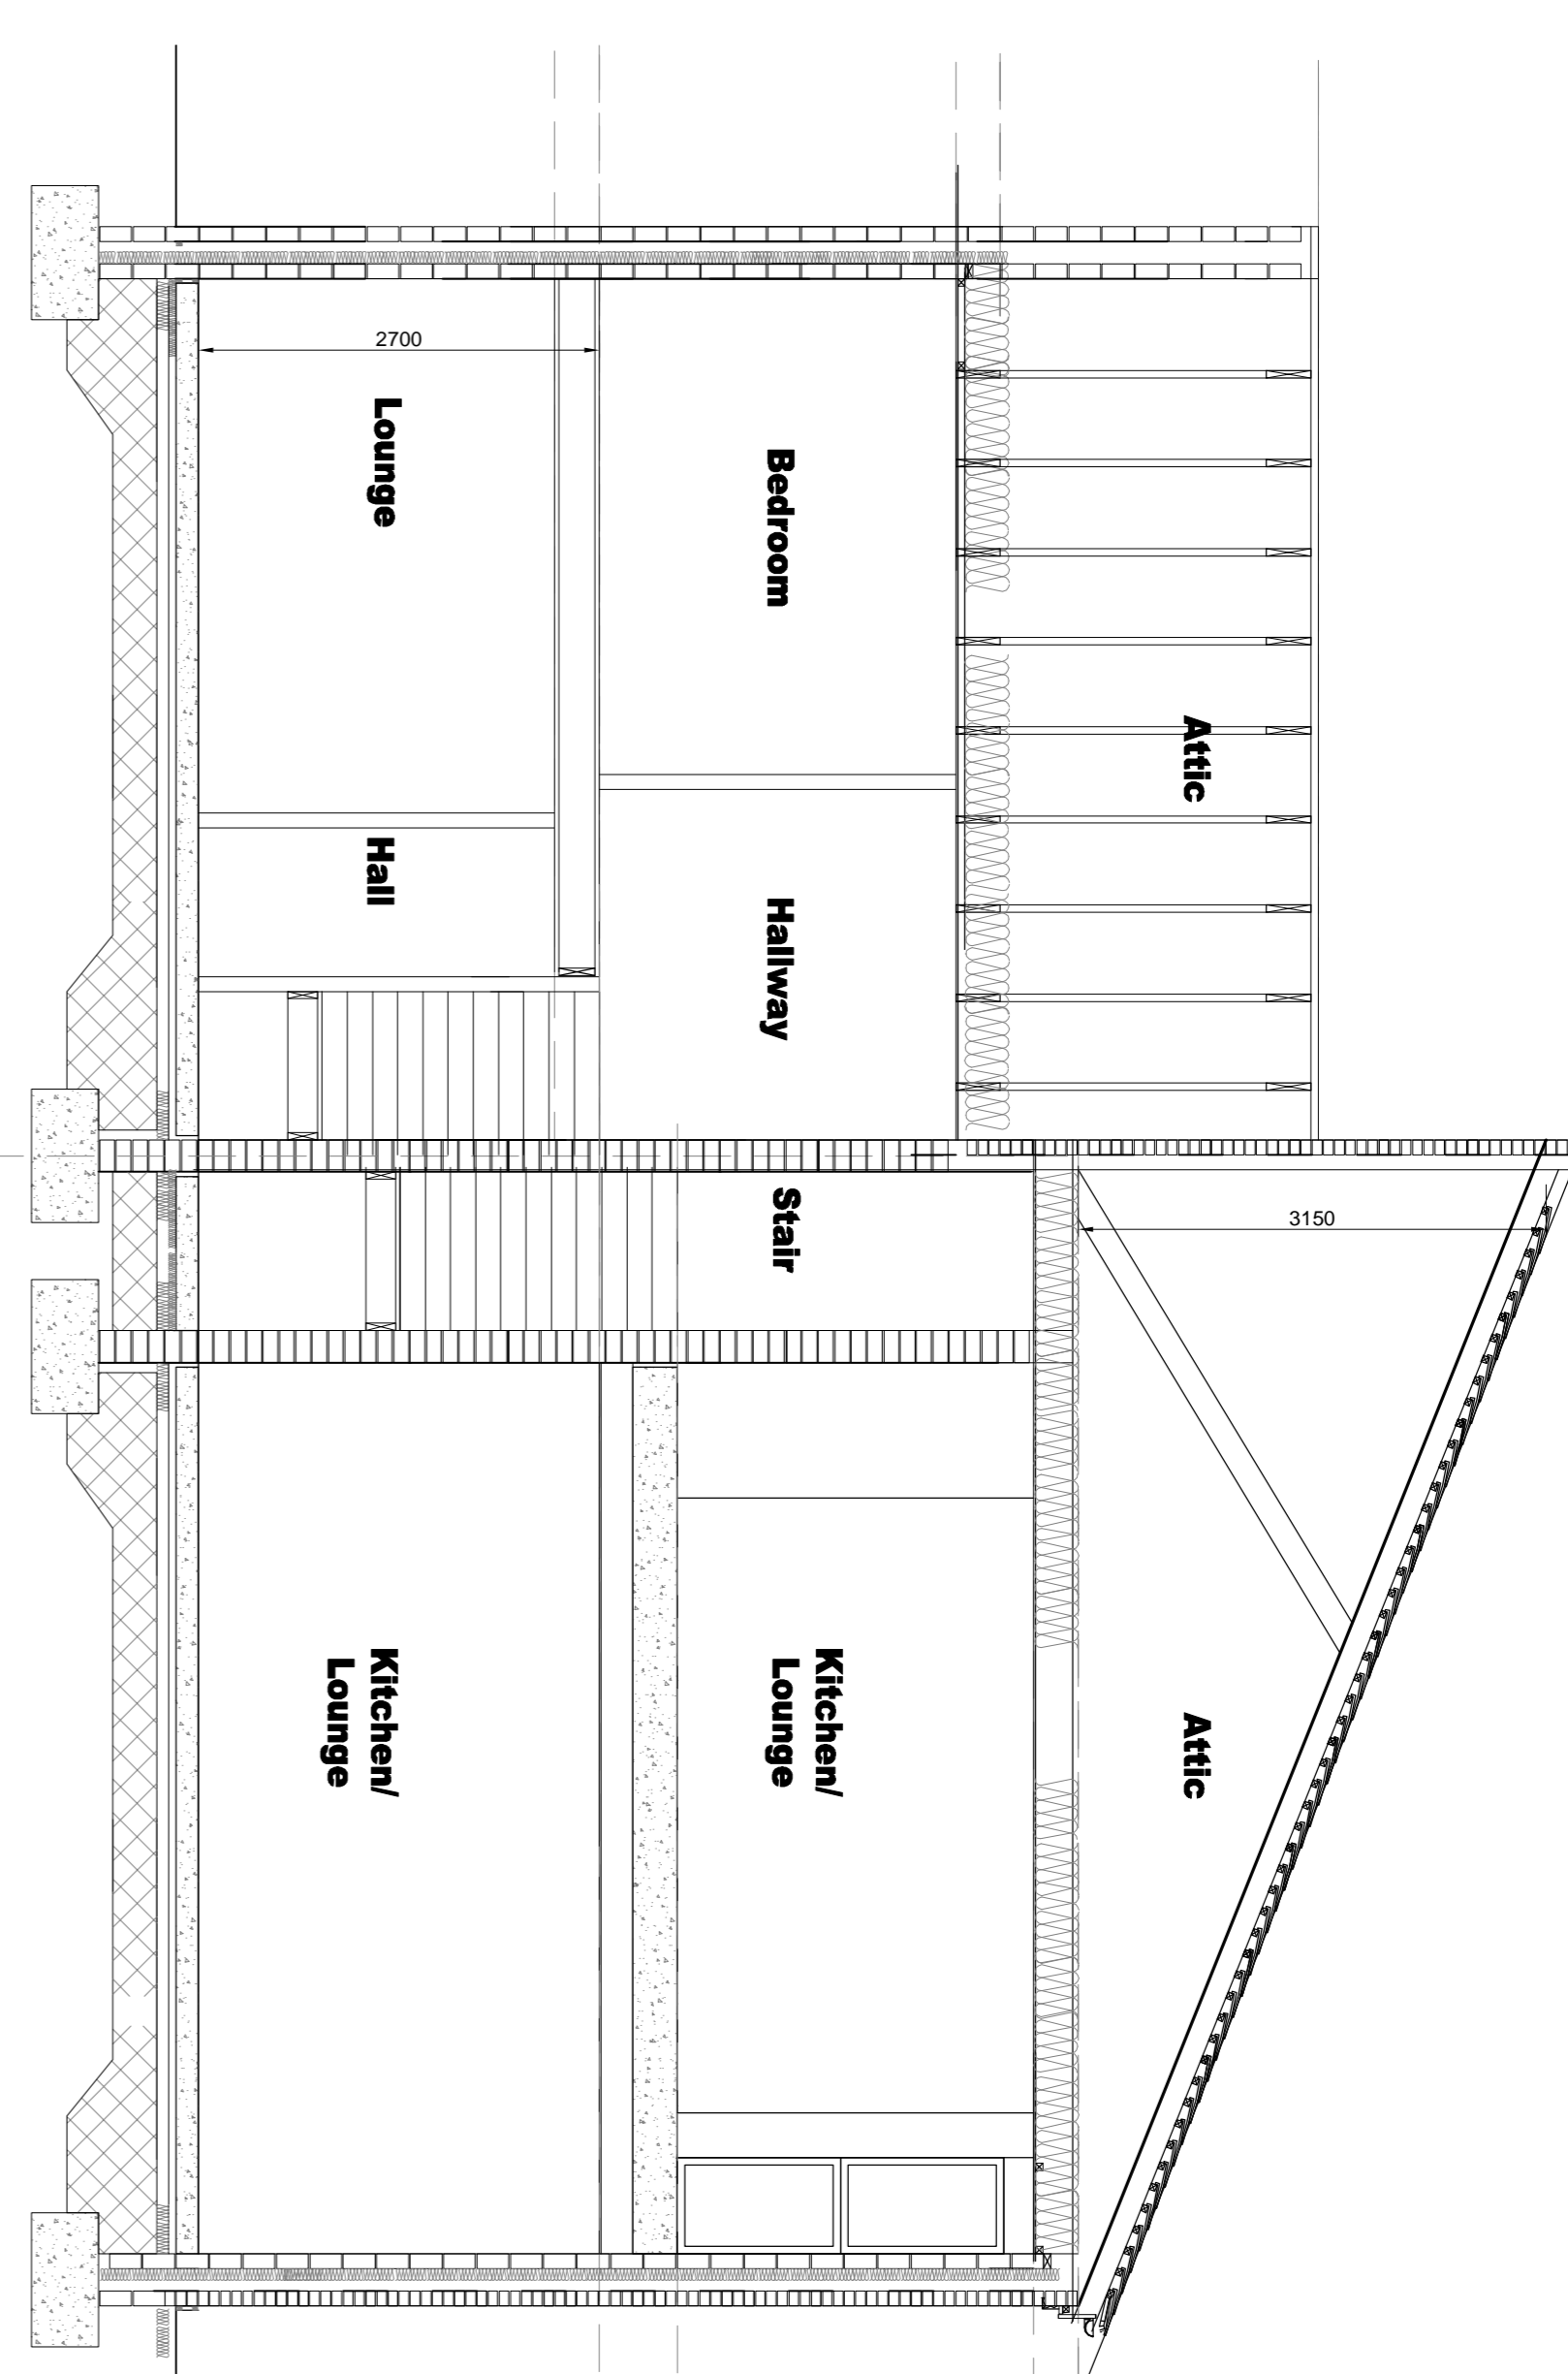

2 Section G-G
2.03 / 1:50

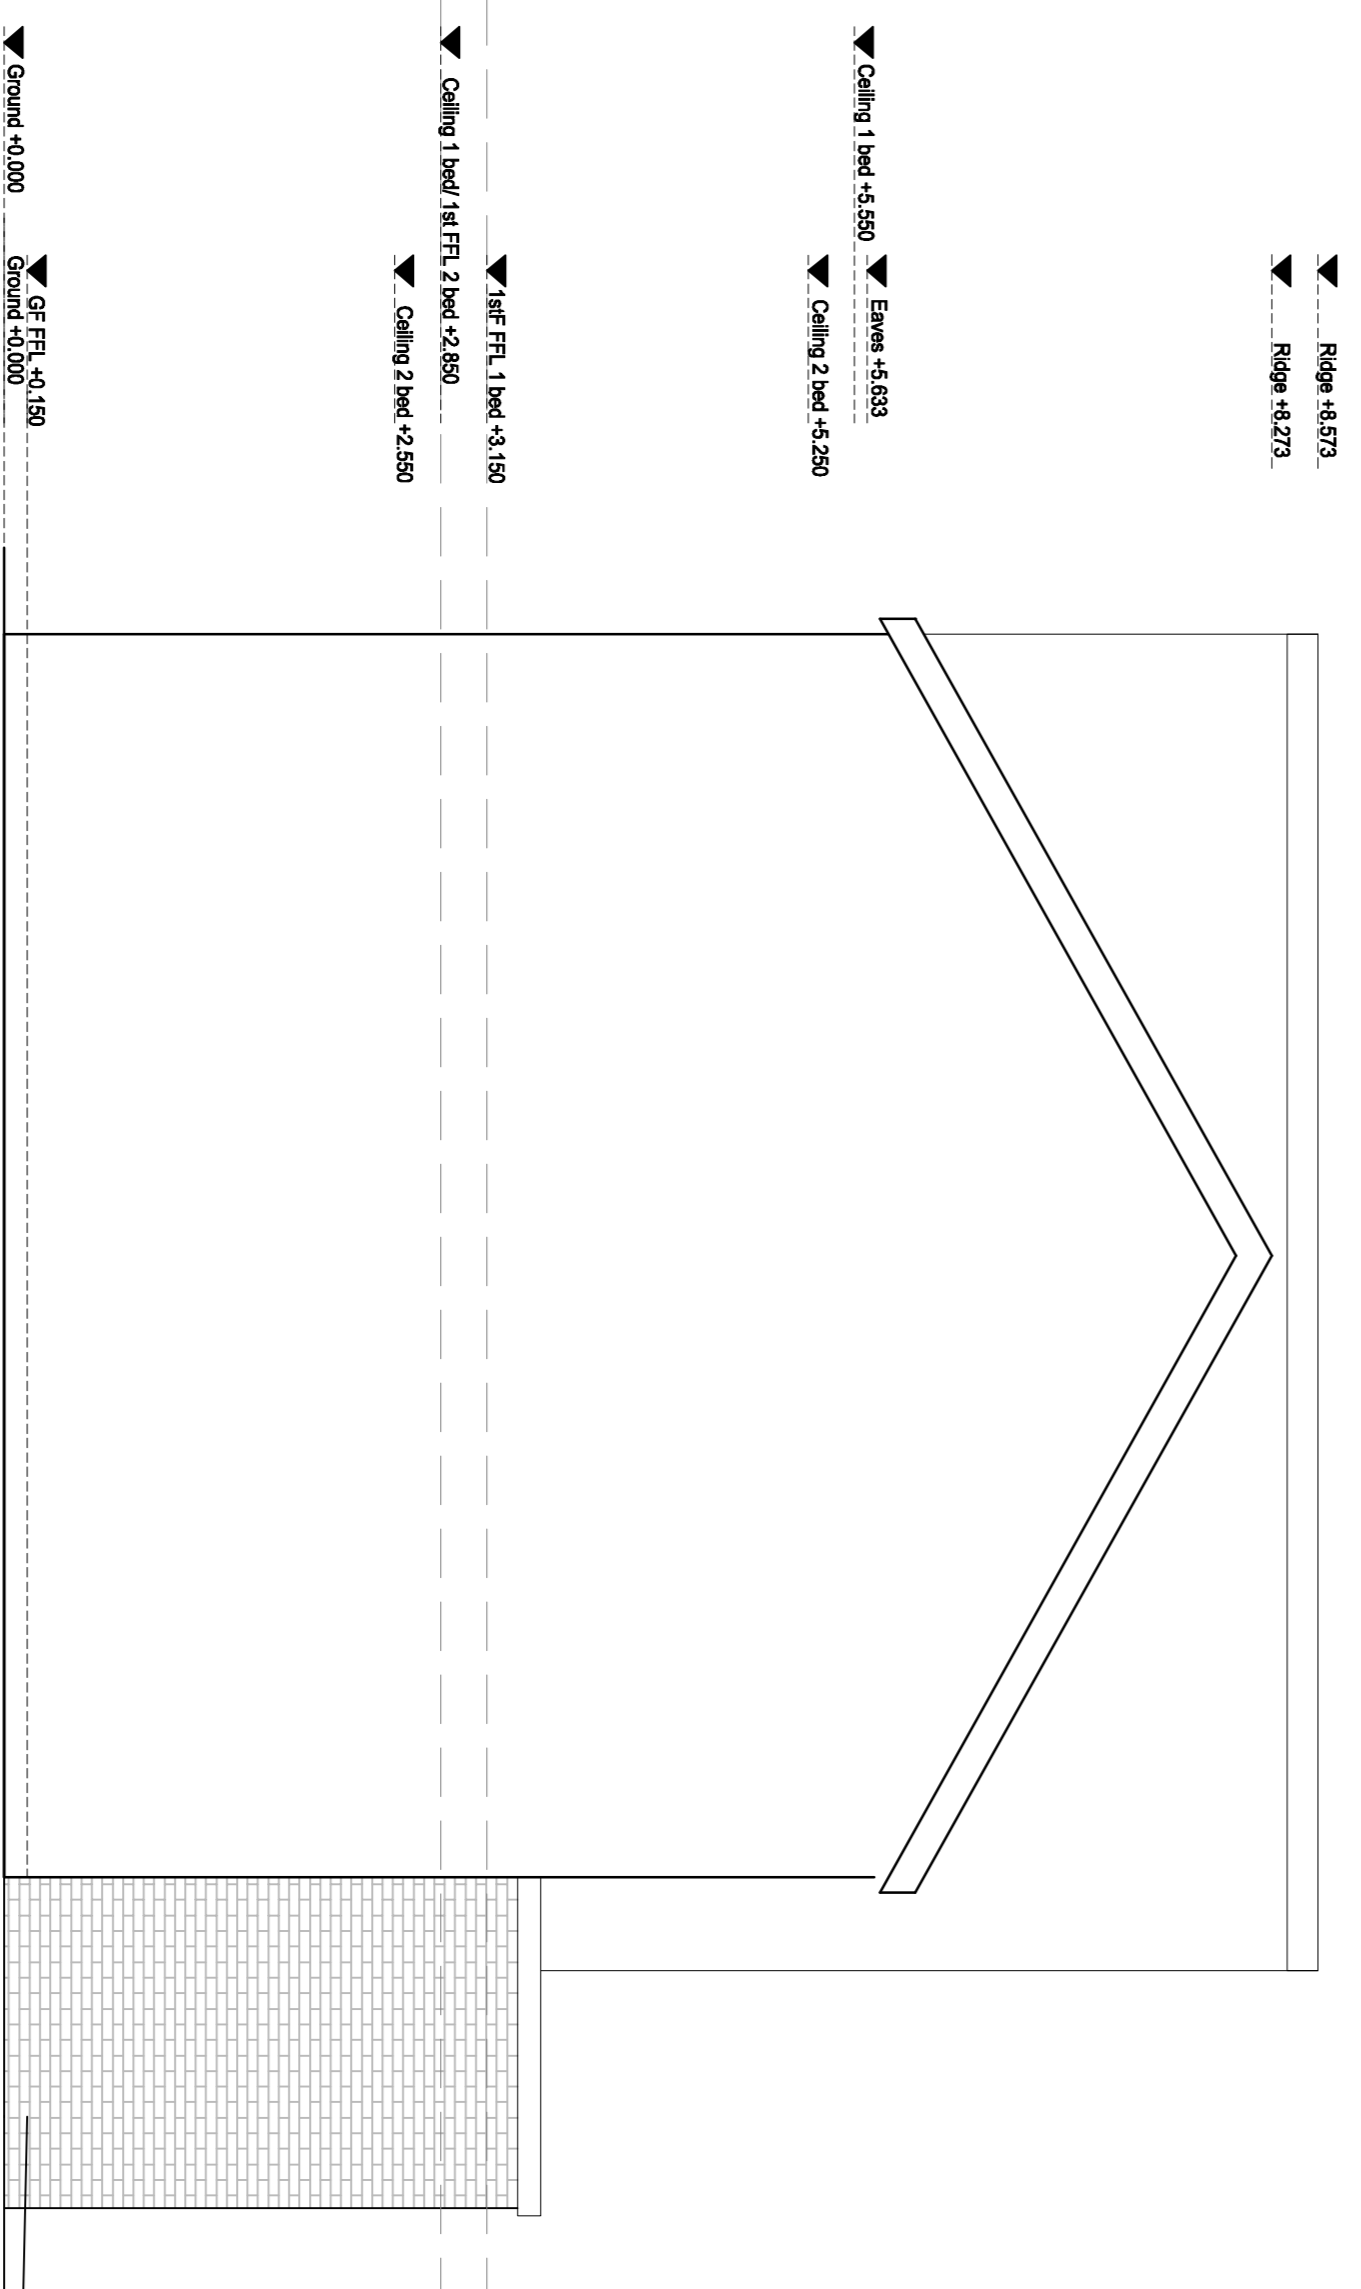

3 West Elevation
2.03 / 1:50

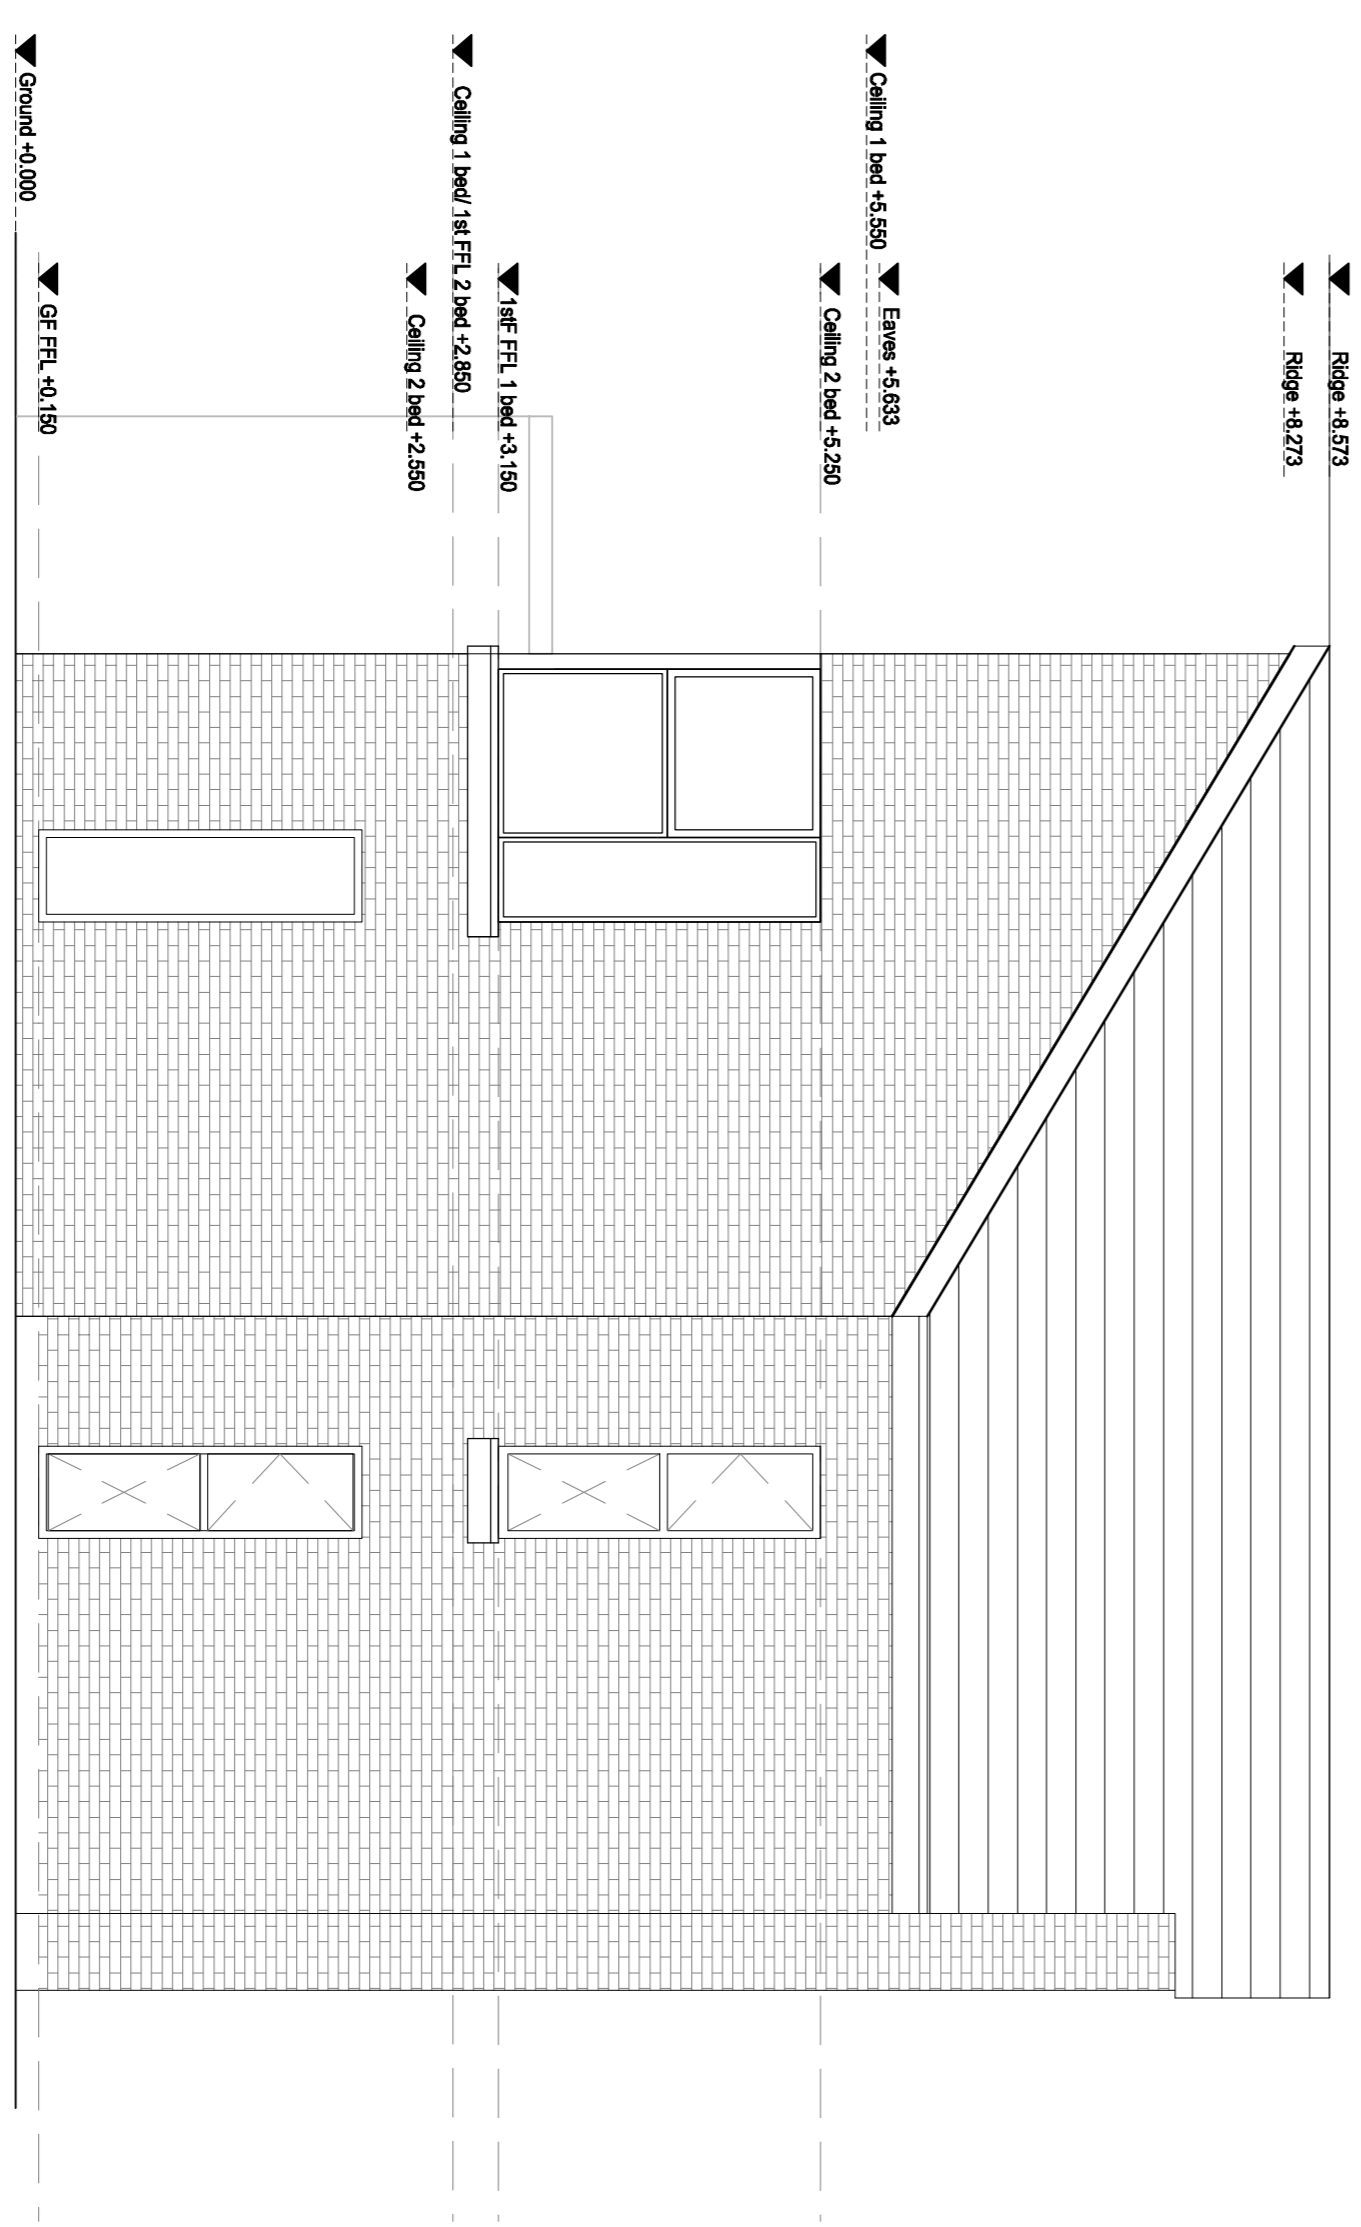

4 East Elevation
2.03 / 1:50

Revisions	Date

eml architects
 www.eml.ie

20 Cruise Street 63 Fitzwilliam Sq
 York Rd P9 D02 N098
 Ireland
 Telephone: (01) 5707677
 e-mail: dachin@eml.ie

Client	Waterford City and County Council	Date	12/01/18
Job	An Garrán, Tramore Housing	Scale @ A1	1:50
Drawn	CA	Checked	ML
Drawing No.	3406-P-2.03-A	Rev	