




**5**  
**01** PLAN SCALE: 1:100

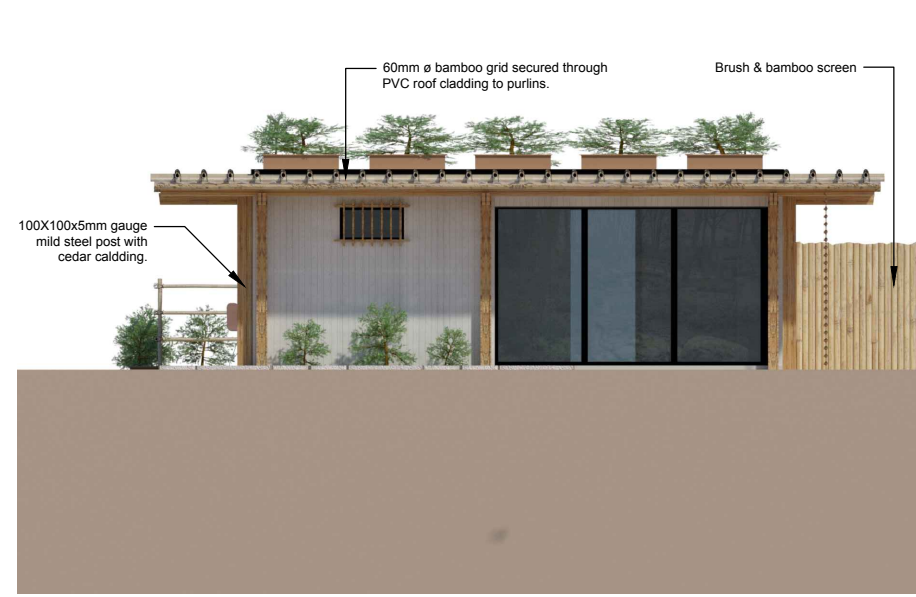


**5**  
**02** FRONT ELEVATION (WEST) SCALE: 1:100

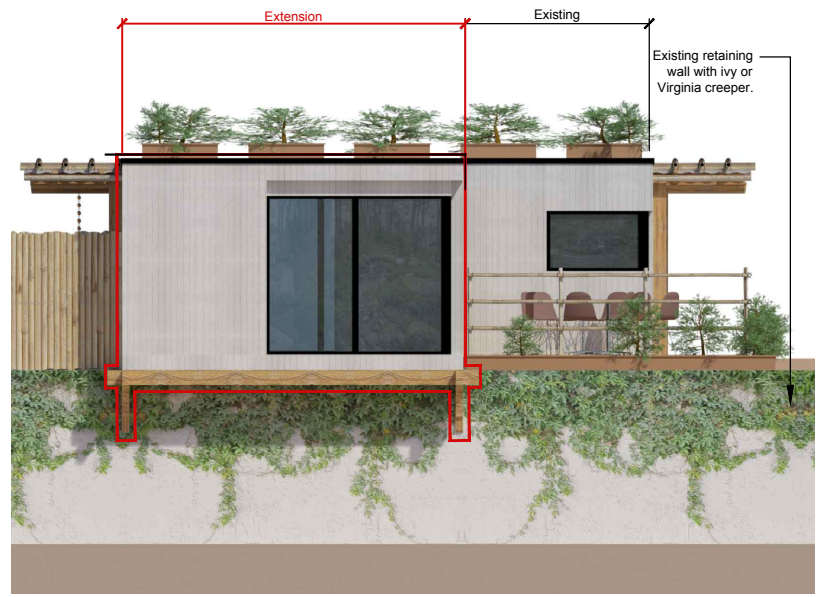


**5**  
**03** BACK ELEVATION (EAST) SCALE: 1:100

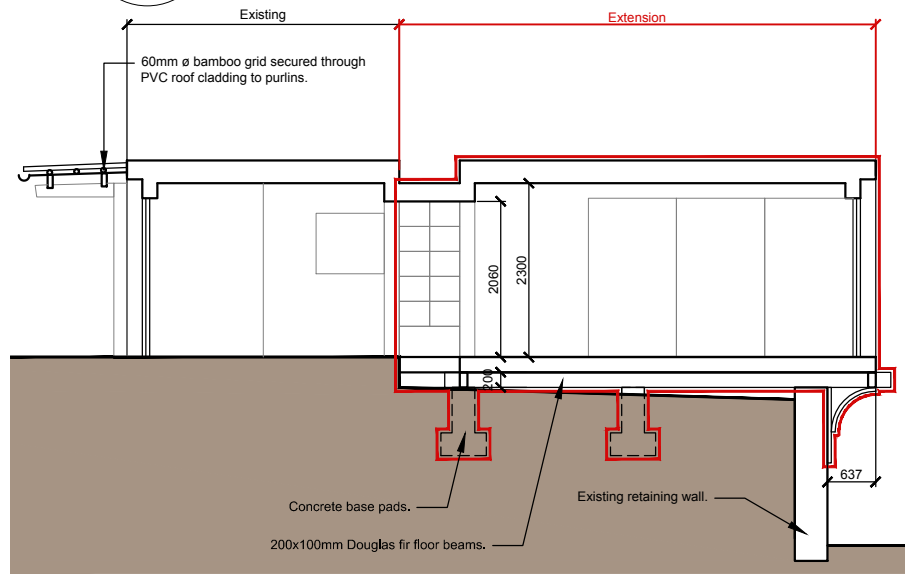

**5**  
**04** SECTION A-A SCALE: 1:100

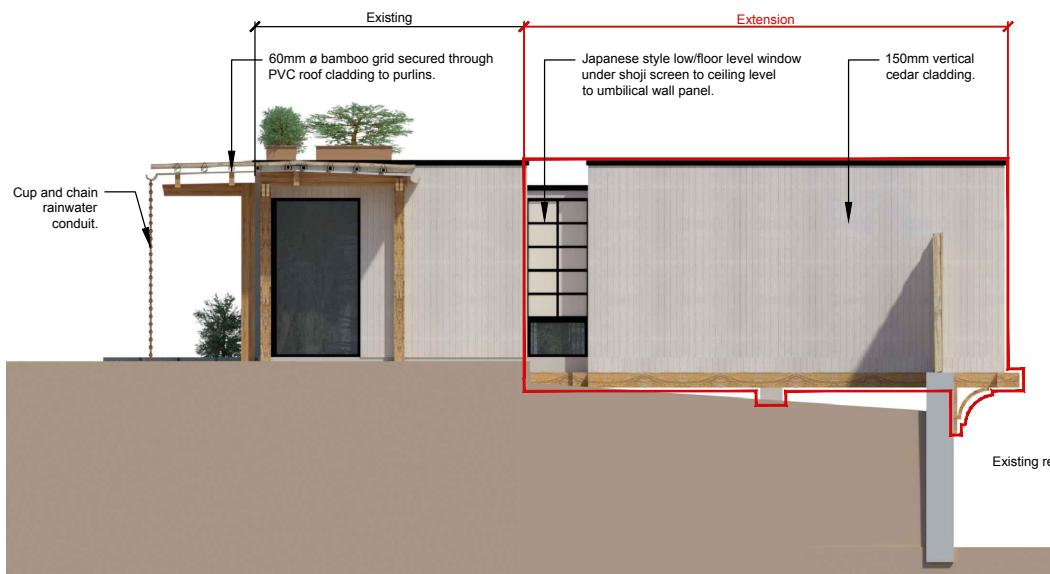

**5**  
**05** SIDE ELEVATION (SOUTH) SCALE: 1:100

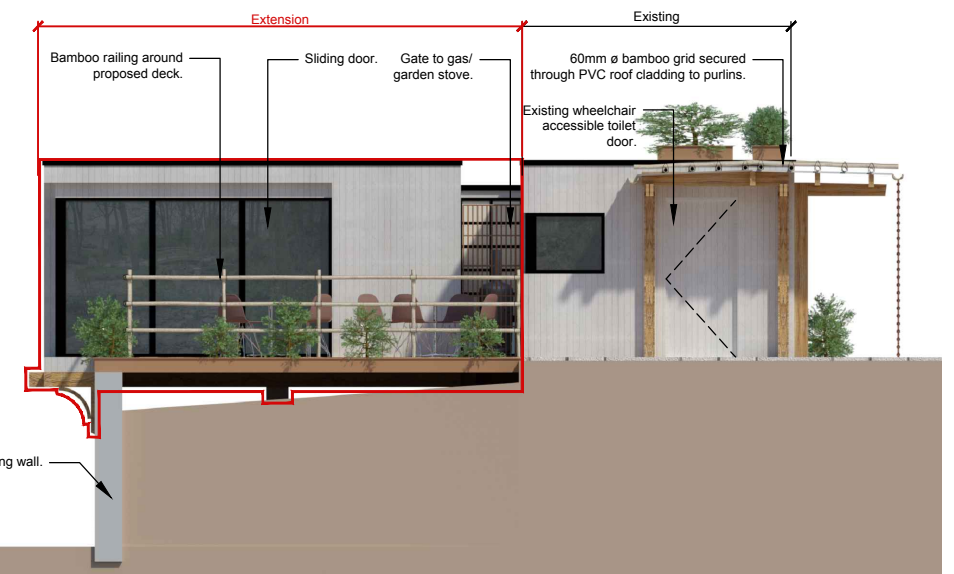

**5**  
**06** SIDE ELEVATION (NORTH) SCALE: 1:100

notes: do not scale dimensions, use figured dimensions only.  
all works to be carried out in strict accordance with current building regulations. any discrepancies should be reported immediately upon detection.

Rev	Description	Date	By

project Tramore House & Gardens  
Temporary Office Extension

dwg no	5	job no.	
date	04/09/17	drawn	MOB
a3 scale:	1:100	a1 scale:	
dwg title		Plans, Section & Elevations 1:100	