


Notes
 Do not scale from this drawing.
 All dimensions are drawn in millimetres.
 Drawing & design copyright LUC.
 Reproduction of this drawing in whole or in part is prohibited without prior permission.

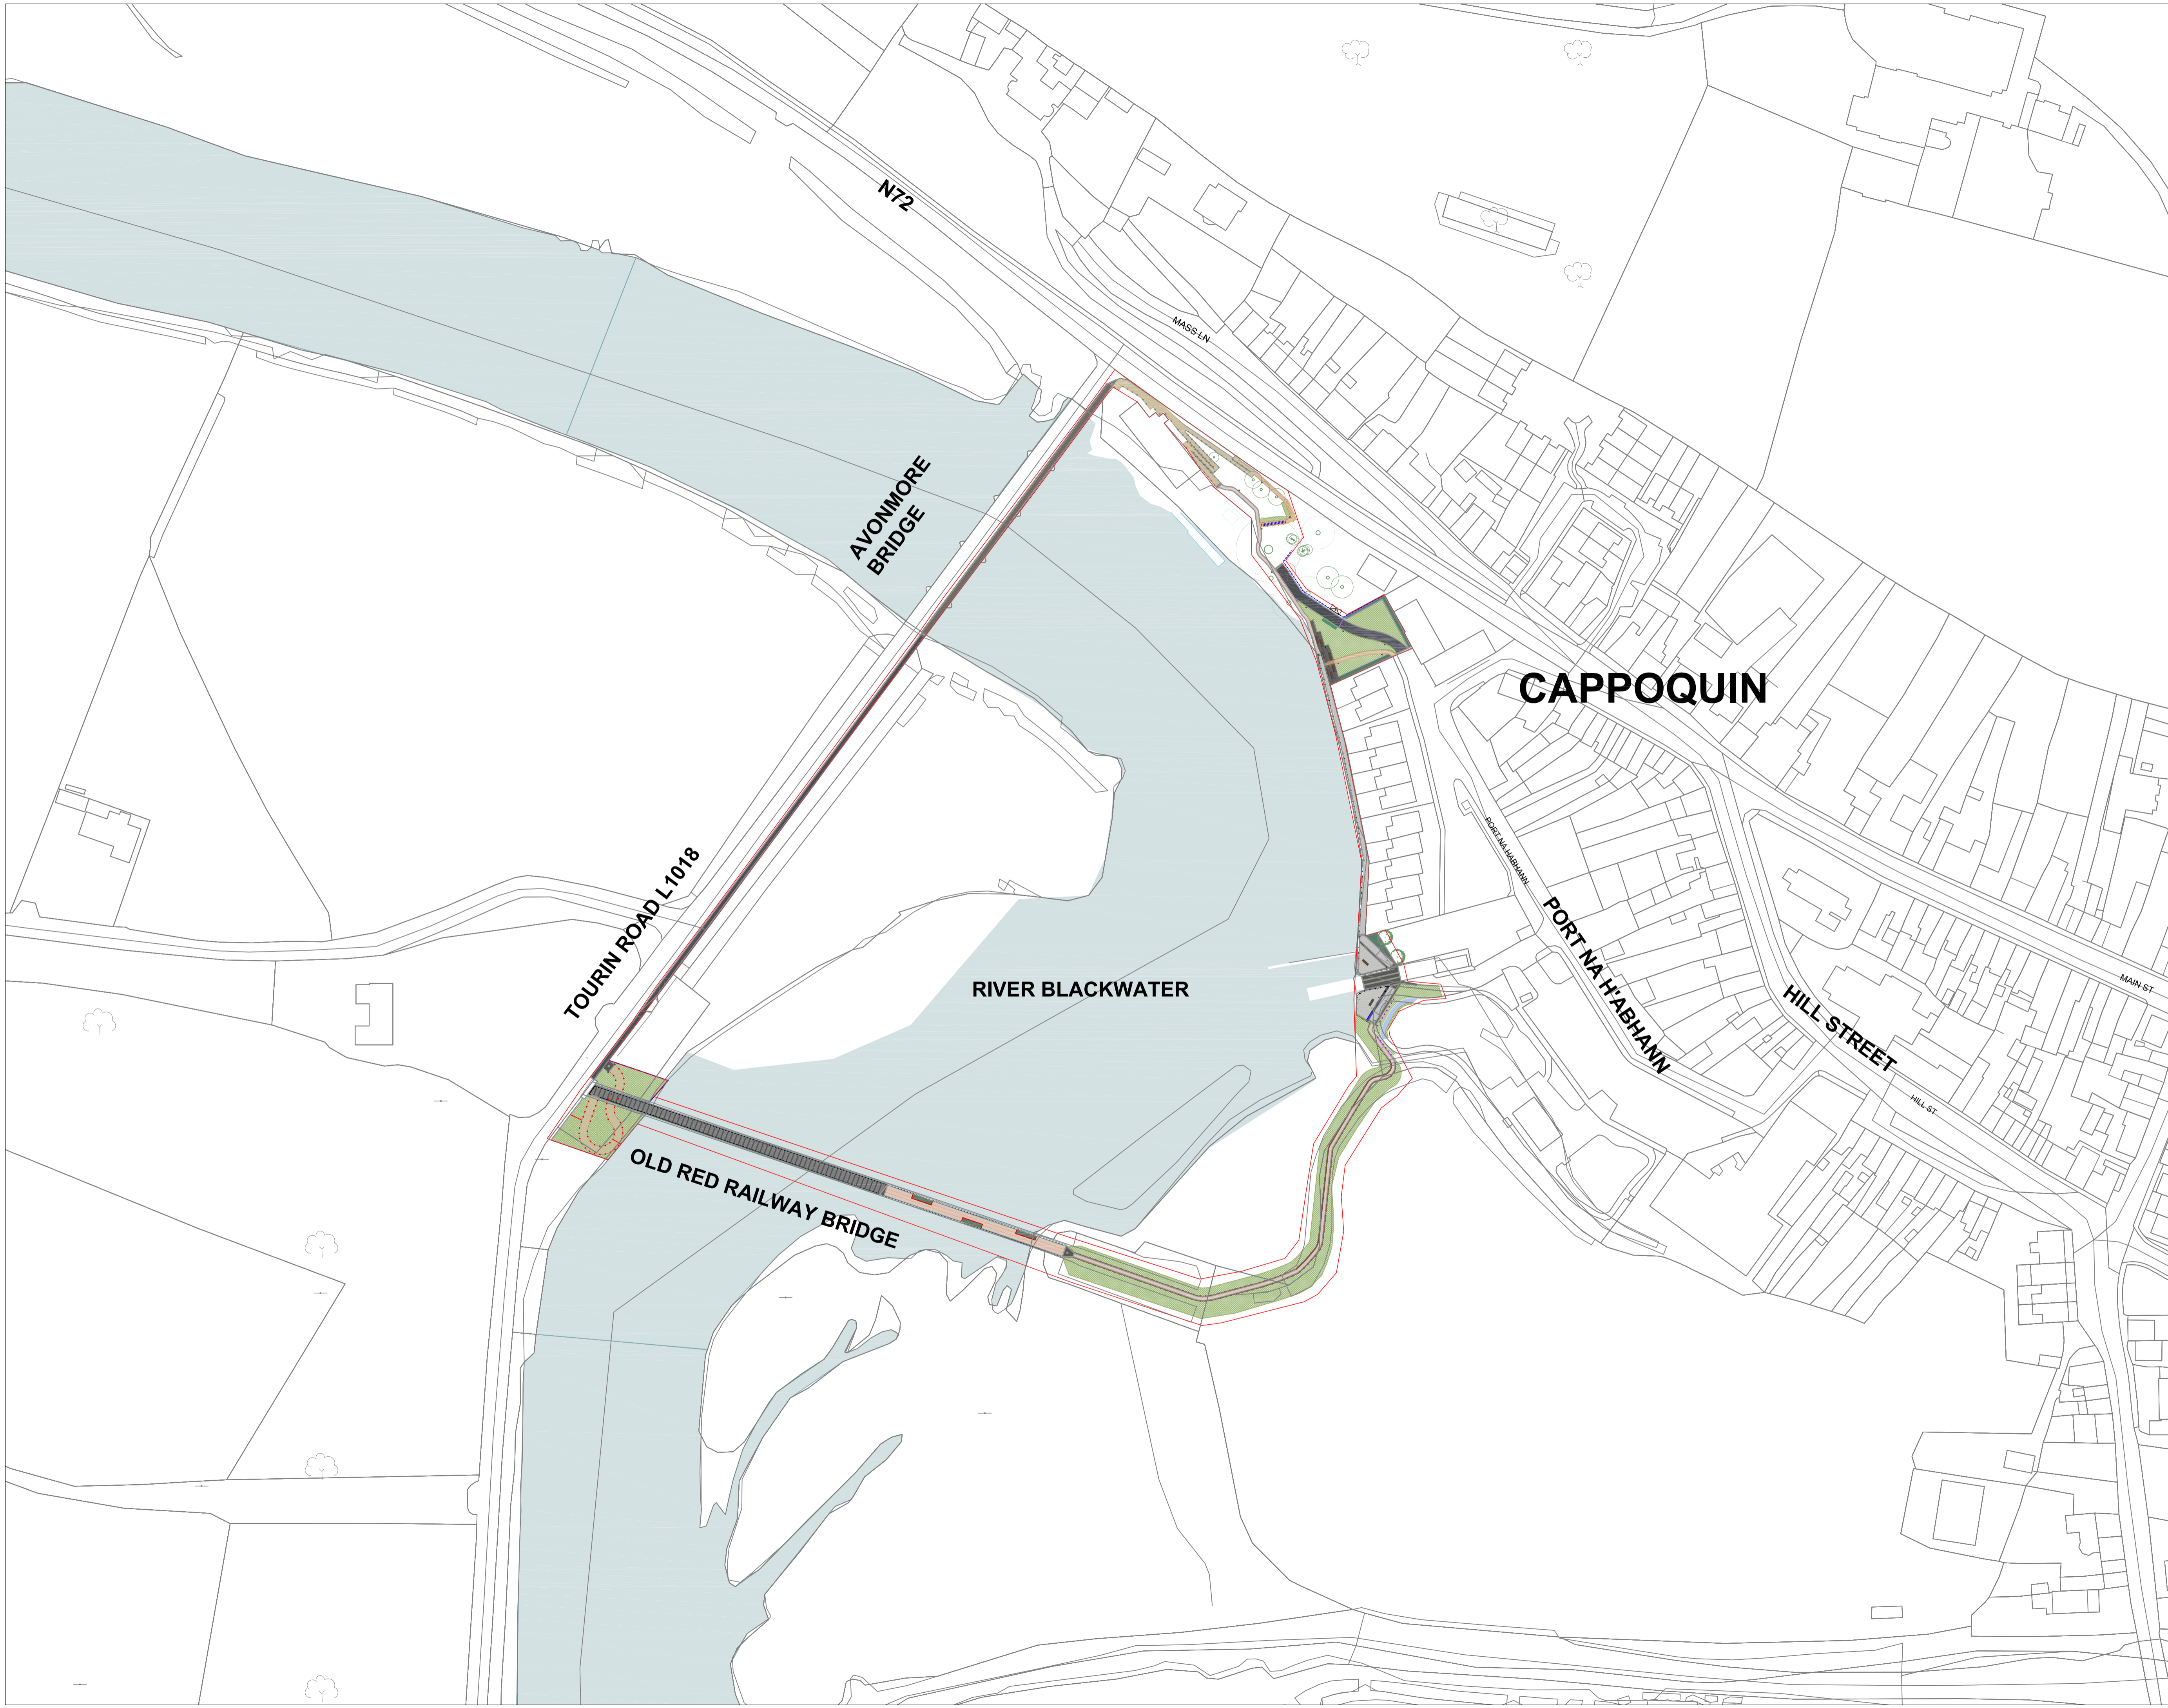

TOBIN CONSULTING ENGINEERS
 Waterford City & County Council
 CUAL50233107 © Ordnance Survey Ireland/Government of Ireland

No.	Date	Description	DRN	CHK
A	17.05.22	First Issue	AR	TJ

LUC LUC Manchester
 6th Flr, 55 King Street, Manchester, M2 4LQ
 +44 (0)161 537 5960
 manchester@lucdise.co.uk
 www.lucdise.co.uk

Project
Cappoquin Amenity Hub
 Walking Trail
 Client
 Waterford City and County Council
 Scale @A1
 1:1000
 Status
 Planning
 Drawing Title
 Site Plan

Job Nr
 11624
 Drawing Nr
 11624-LD-PLN-011
 Issue
 A