

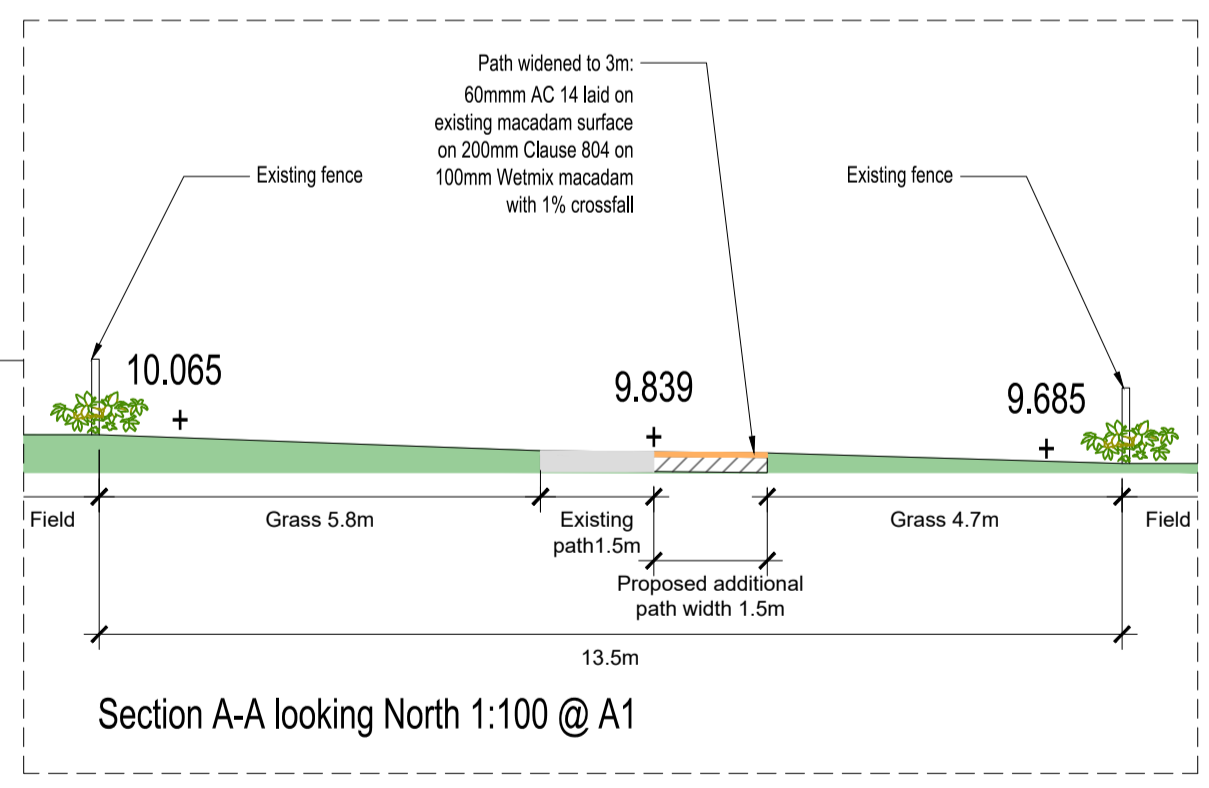


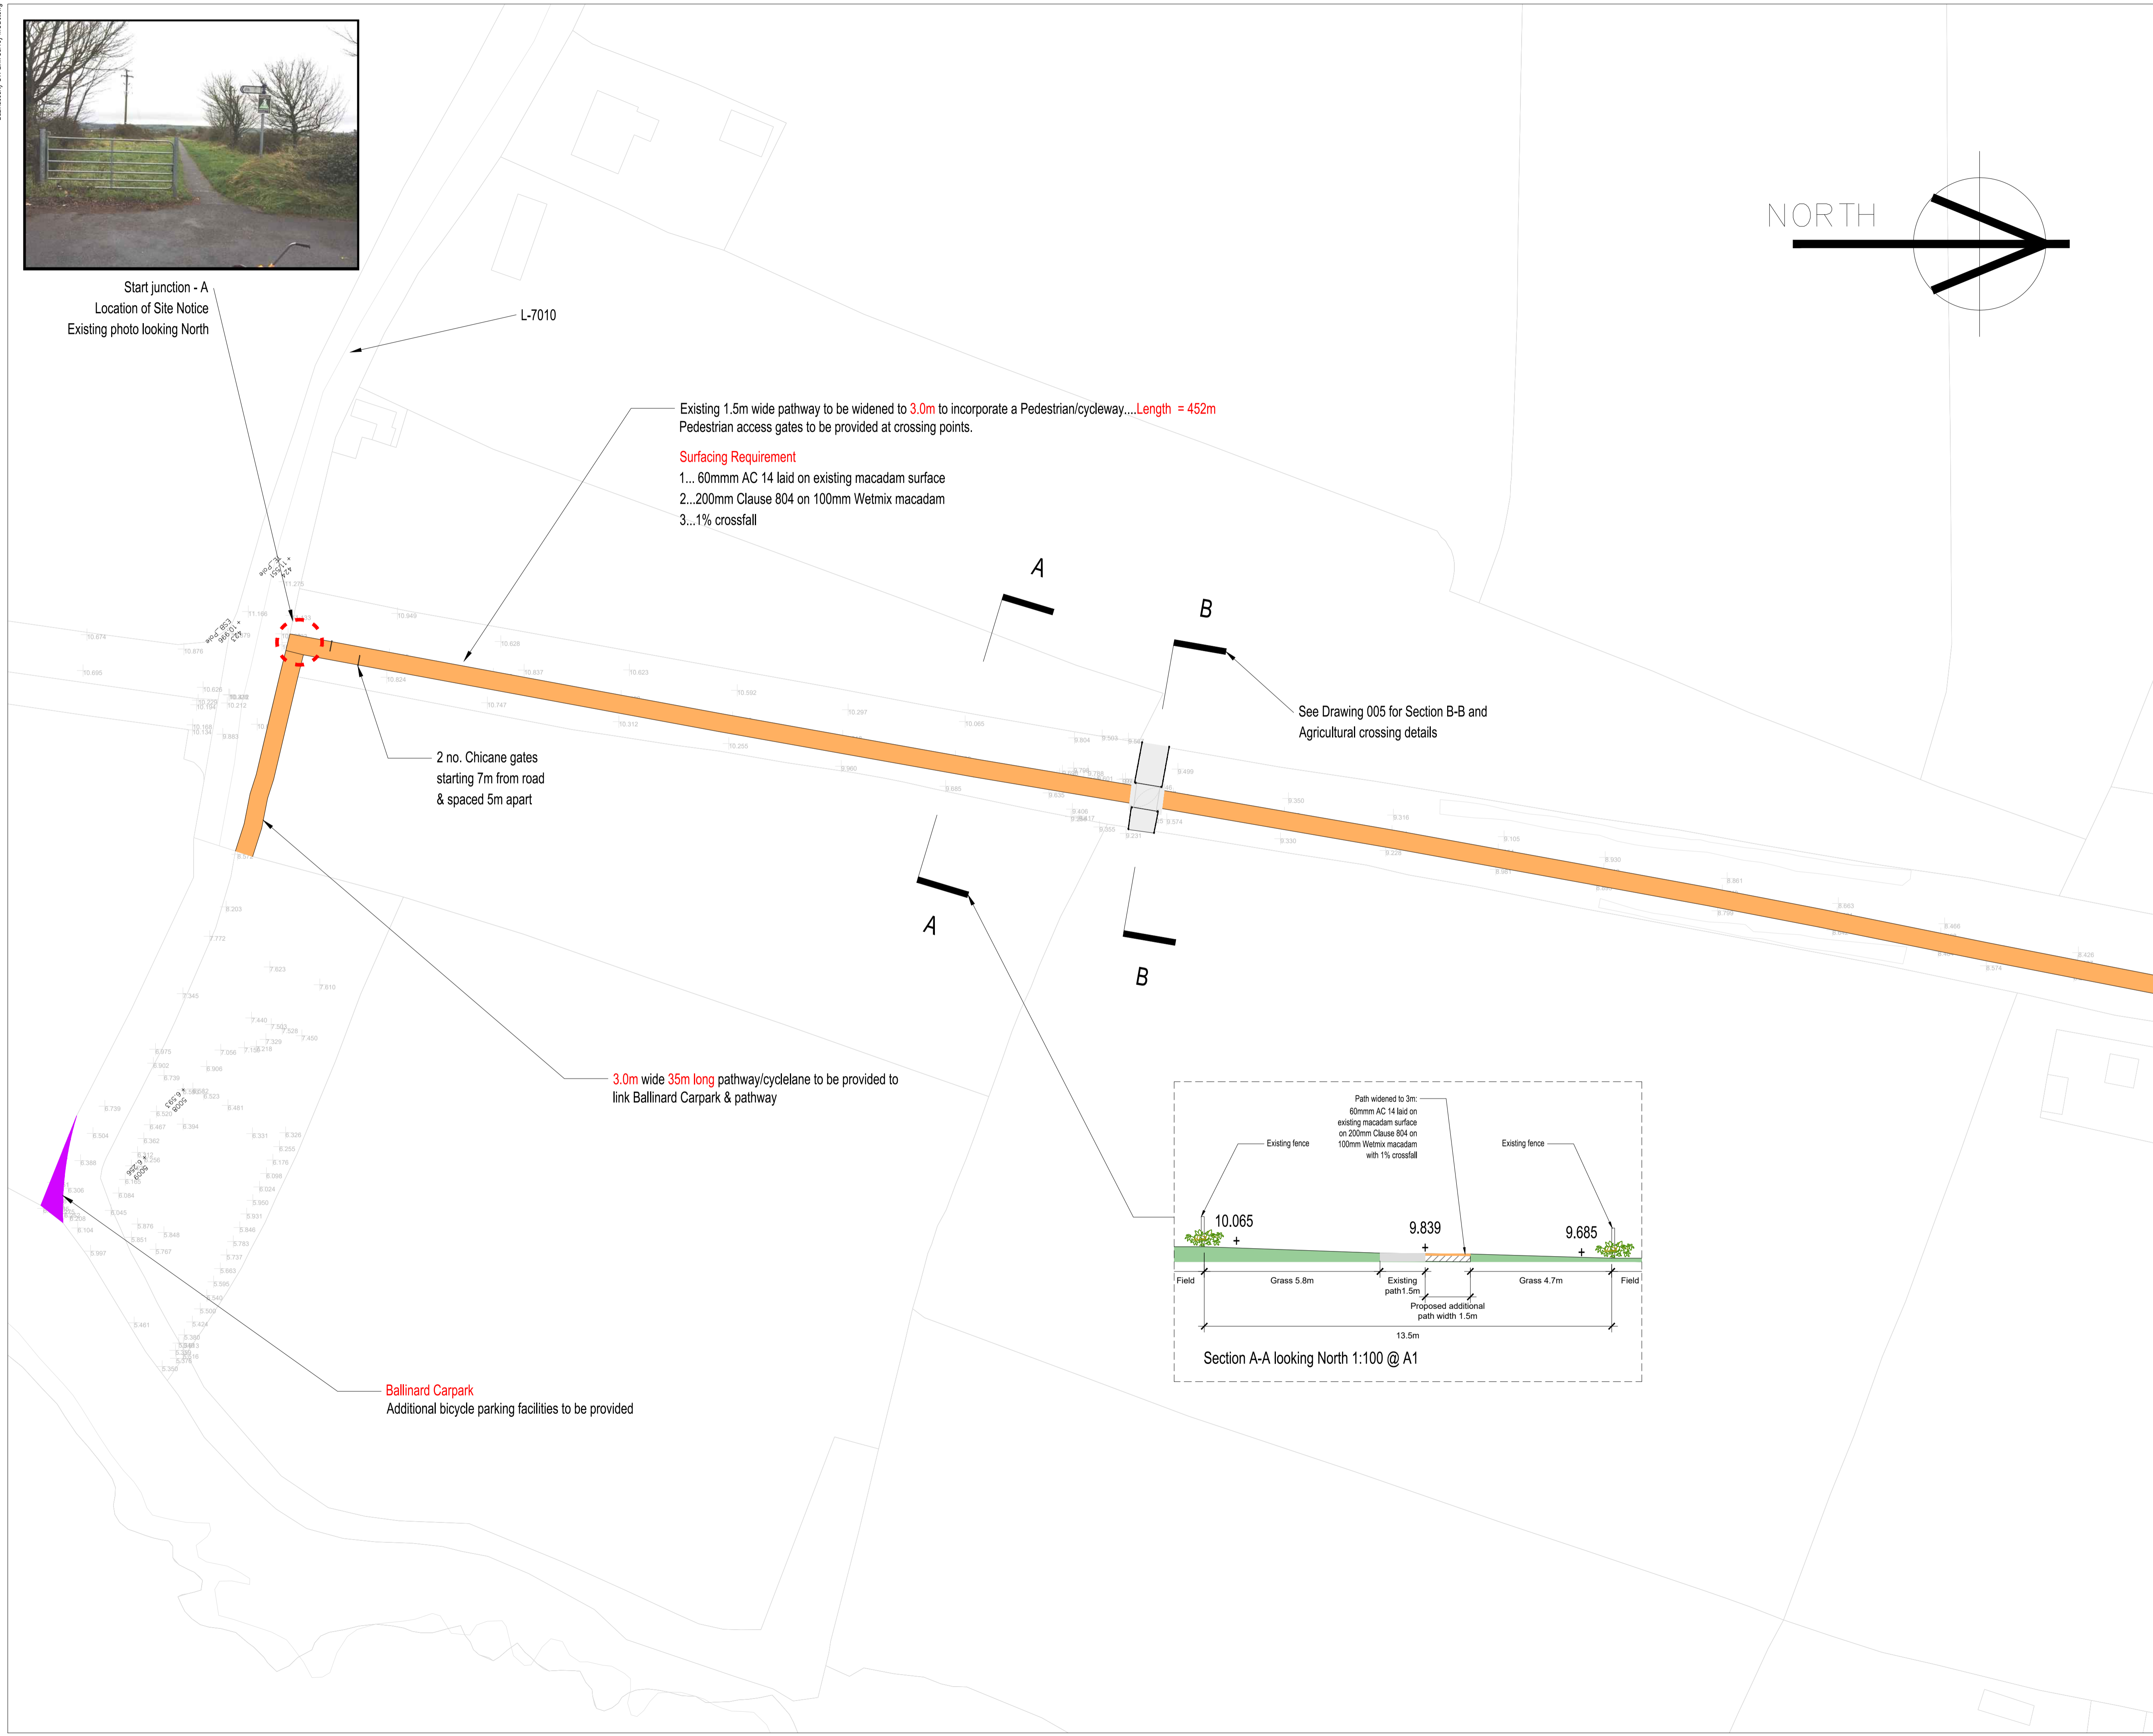

Start junction - A
Location of Site Notice
Existing photo looking North

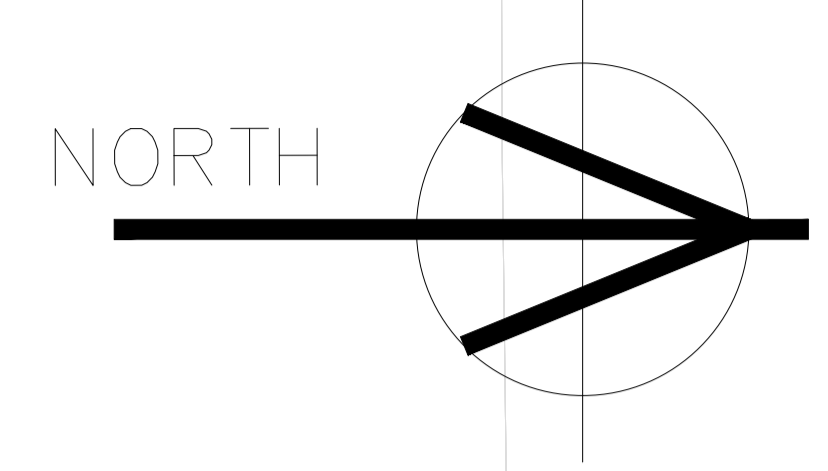

NOTES:
Do not scale dimensions, use figure dimensions only.
All works to be carried out in strict accordance with current building regulations.
Any discrepancies should be reported immediately upon selection.

- LEGEND
- Pedestrian/ cycleway path
 - Amenity area
 - Pedestrian crossing/ raised table
 - Chicane gate
 - Bicycle parking
 - Location of site notice
 - Crossing point

	21/06/2022		
###	-	#	P01
REVISIONS	DATE	INITIALS	NO.



PROJECT Ballinacourty Greenway Link Part 8			
TITLE Site Plans - Sheet 2			
SCALE 1:500 @ A1	DRAWING No. 002	REV -	
PROJECT No.	DATE 5/5/2023	DRAWN BY MOB	CHECKED