


D
Location of Site Notice
Existing photo looking South
Path to be widened to 2.5m along left side of photo

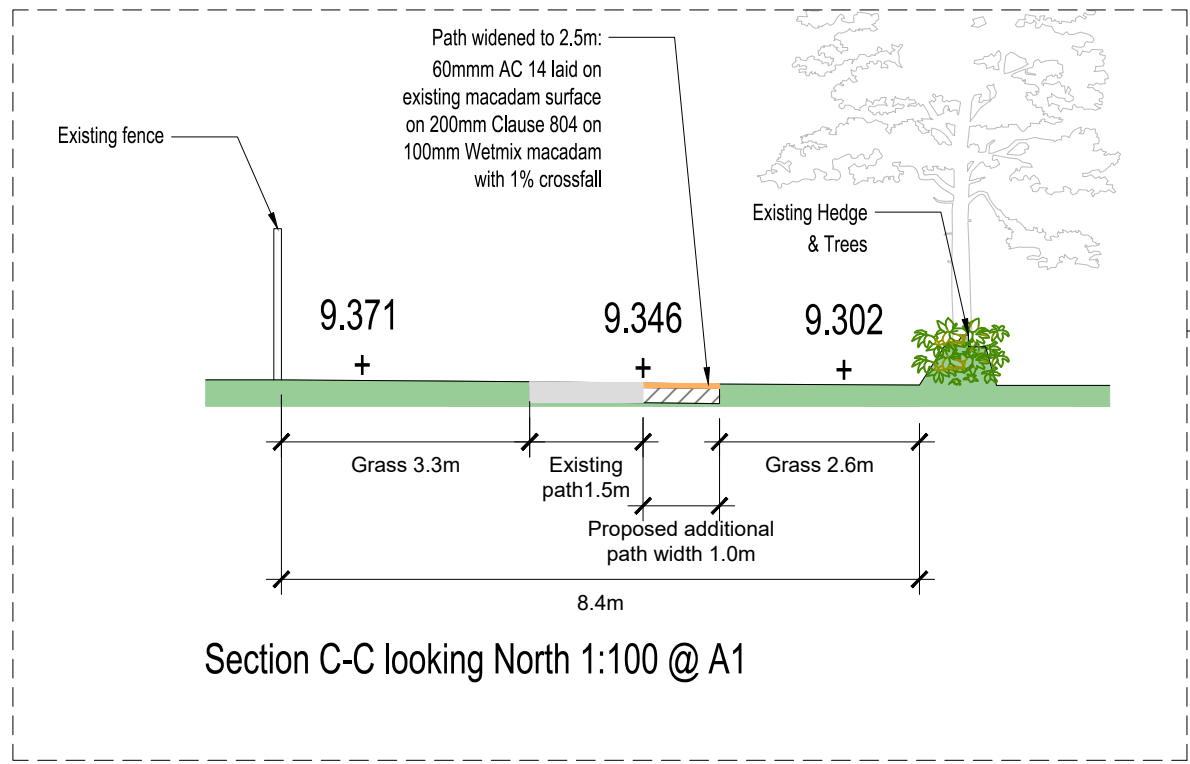

Existing 1.5m wide pathway to be widened to 2.5m to incorporate a Pedestrian/cycleway...Length = 640m
Pedestrian access gates to be provided at crossing points.

- Surfacing Requirement**
- 60mm AC 14 laid on existing macadam surface
 - 200mm Clause 804 on 100mm Wetmix macadam
 - 1% crossfall

2 no. Chicane gates
starting 7m from road
& spaced 5m apart

L-3011 Clonea Strand Road

NOTES:
Do not scale dimensions, use figured dimensions only.
All works to be carried out in strict accordance with current building regulations.
Any discrepancies should be reported immediately upon selection.

LEGEND

- Pedestrian/cycleway path
- Amenity area
- Pedestrian crossing/raised table
- Chicane gate
- Bicycle parking
- Location of site notice
- Crossing point

	21/06/2022		
REVISIONS	DATE	INITIALS	NO.



PROJECT Ballinacourty Greenway Link Part 8			
TITLE Site Plans - Sheet 4			
SCALE 1:500 @ A1	DRAWING No. 004	REV -	
PROJECT No.	DATE 10/5/2023	DRAWN BY MOB	CHECKED