


LEGEND:

- BL - Proposed bollard
- WY - Wayfinding / Information Boards
- Proposed bench seating
- Proposed signage pole
- Café furniture by others
- Proposed bicycle racks
- BIN - Proposed waste bin
- PL - Proposed pole mounted street light
- WL - Proposed wall mounted street light
- IL - Proposed in ground feature uplighter
- New trees
- Existing trees
- Existing trees to be removed
- New high level screen planting
- New Low level planting -grasses
- Soft landscaping -low planting / grass
- Existing concrete paving blocks to be retained
- New raised kerb pavement with stone aggregate paving
- Proposed limestone kerbs & steps
- Proposed new granite paving
- Proposed new granite paving slabs
- Asphalt concrete surface finish
- Asphalt concrete with chippings surface finish
- Compacted gravel surface finish
- Disabled persons parking bay
- Parking bay with granite paving finish
- Parking bay with compacted gravel surface finish
- Uncontrolled pedestrian crossing with granite tactile paving
- Controlled pedestrian crossing with granite tactile paving
- New 0.8m high dry stone wall to engineers detail
- Areas of demolition works
- New 1.2m high timber post & rail fence
- New 1.8m high timber fence / gate
- Proposed timber kerbs
- North point
- Site boundary
- Site notice location
- Proposed direction of vehicular traffic
- 35.000 - Ground level indicator
- Level indicator note: existing level in brackets
- Section line indicator

Scale : 1/125 0 1 2 3 4 5 (m.)

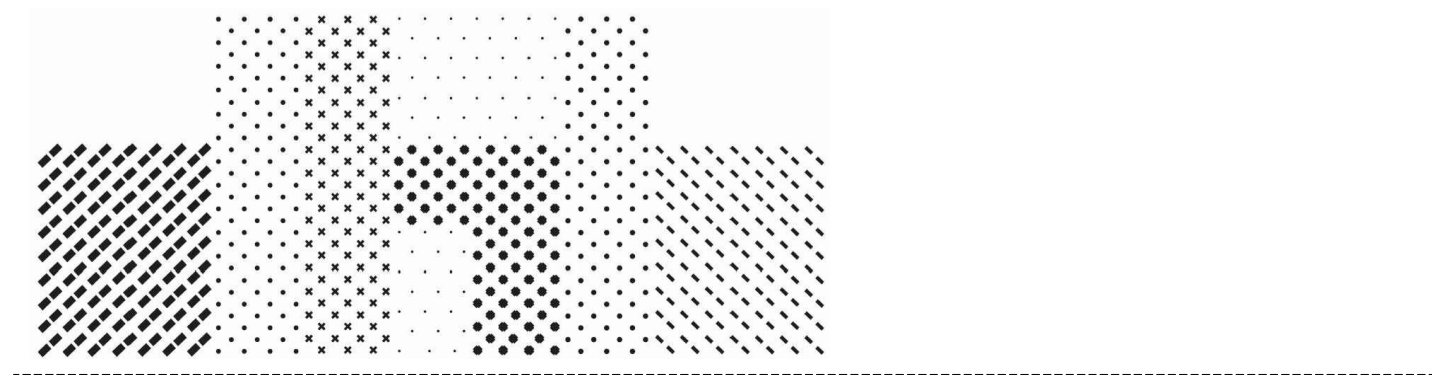

Comhairle Cathrach & Contae Phort Láirge
Waterford City & County Council

Rialtas na hÉireann
Government of Ireland

Tionscadal Éireann
Project Ireland
2040

An Ciste um Athghníomhaíocht
 agus Forbairt Tuaithe
 Rural Regeneration and
 Development Fund

General Note:
This drawing is copyright to dhbarchitects.
Drawing prepared by Land & Aerial Surveys
All dimensions are in metres.

Revisions	Date
A	
B	
C	
D	
E	
F	
G	
H	
I	
J	

dhbarchitects

St. Catherine's Hall
Catherine Street
Waterford City
X91 RX99, Ireland.

+353 (0)51 858121
info@dhbarchitects.ie
www.dhbarchitects.ie

Project: Cappoquin Public Realm	Stage: 2A Planning
Client: Waterford City & County Council	Project No.: 21-03-CQPR
	Date: 09.07.21
Drawing Title: Proposed Site Plan (2 / 5)	Drawing No.: PL-112 01
Scale: 1:125	Drawn by: dhb
	Approved by: dhb

