


LEGEND:

- BL (circle with dot) Proposed bollard
- WY (square) Wayfinding / Information Boards
- (circle with horizontal lines) Proposed bench seating
- (circle with vertical lines) Proposed signage pole
- (circle with cross-hatch) Café furniture by others
- (circle with diagonal lines) Proposed bicycle racks
- BIN (circle with 'X') Proposed waste bin
- PL (circle with dot) Proposed pole mounted street light
- WL (circle with dot) Proposed wall mounted street light
- IL (circle with horizontal lines) Proposed in ground feature uplighter
- (circle with green cross-hatch) New trees
- (circle with green cross-hatch) Existing trees
- (circle with red cross-hatch) Existing trees to be removed
- (circle with green cross-hatch) New high level screen planting
- (circle with green cross-hatch) New Low level planting -grasses
- (circle with green cross-hatch) Soft landscaping -low planting / grass
- (circle with grid) Existing concrete paving blocks to be retained
- (circle with pink) New raised kerb pavement with stone aggregate paving
- (circle with blue) Proposed limestone kerbs & steps
- (circle with yellow) Proposed new granite paving
- (circle with brown) Proposed new granite paving slabs
- (circle with grey) Asphalt concrete surface finish
- (circle with purple) Asphalt concrete with chippings surface finish
- (circle with grey) Compacted gravel surface finish
- (circle with blue and white) Disabled persons parking bay
- (circle with yellow and white) Parking bay with granite paving finish
- (circle with grey and white) Parking bay with compacted gravel surface finish
- (circle with yellow) Uncontrolled pedestrian crossing with granite tactile paving
- (circle with red) Controlled pedestrian crossing with granite tactile paving
- (circle with grey) New 0.8m high dry stone wall to engineers detail
- (circle with red diagonal lines) Areas of demolition works
- (circle with black) New 1.2m high timber post & rail fence
- (circle with black) New 1.8m high timber fence / gate
- (circle with brown) Proposed timber kerbs
- (circle with vertical line) North point
- (red line) Site boundary
- (red X) Site notice location
- (blue arrow) Proposed direction of vehicular traffic
- (circle with 35.000) Ground level indicator
- (circle with 35.000) Level indicator note: existing level in brackets
- (circle with vertical line) Section line indicator

Scale: 1/125 0 1 2 3 4 5 (m.)

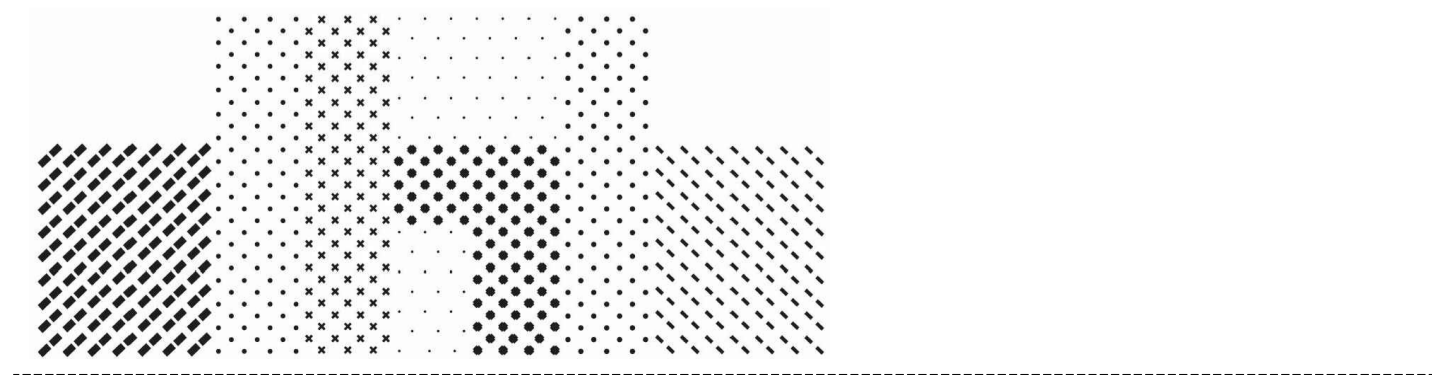

Comhairle Cathrach & Contae Phort Láirge
Waterford City & County Council

Rialtas na hÉireann
Government of Ireland

Tionscadal Éireann
Project Ireland
2040

An Ciste um Athbunúil
agus Forbairt Tuaithe
Rural Regeneration and
Development Fund

General Notes:
This drawing is copyright to dhubarchitects.
Drawing prepared by L and Aerial Surveys
All dimensions are in metres.

| Revisions: | Date: |
|------------|-------|
| A | |
| B | |
| C | |
| D | |
| E | |
| F | |
| G | |
| H | |
| I | |
| J | |

dhubarchitects

St. Catherine's Hall
Catherine Street
Waterford City
X91 RX99, Ireland.

+353 (0)51 858121
info@dhubarchitects.ie
www.dhubarchitects.ie

| | |
|--|----------------------------|
| Project: Cappoquin Public Realm | Stage: 2A Planning |
| Client: Waterford City & County Council | Project No.: 21-03-CQPR |
| | Date: 09.07.21 |
| Drawing Title: Proposed Site Plan (3 / 5) | Drawing No.: PL-113 01 |
| Scale: 1:125 | Drawn by: dhub |
| | Approved by: dhub |