


BOUNDARY TREATMENT TO BE AGREED WITH LANDOWNER

BOUNDARY TREATMENT TO BE AGREED WITH LANDOWNER

## LEGEND:

- BL (circle with dot) Proposed bollard
- WY (square) Wayfinding / Information Boards
- Proposed bench seating (rectangle with horizontal lines)
- Proposed signage pole (pole with sign)
- Café furniture by others (circle with cross)
- Proposed bicycle racks (diagonal lines)
- BIN (circle with 'X') Proposed waste bin
- PL (circle with dot) Proposed pole mounted street light
- WL (circle with dot) Proposed wall mounted street light
- IL (circle with dot) Proposed in ground feature uplighter
- New trees (green circle)
- Existing trees (grey circle)
- Existing trees to be removed (red circle)
- New high level screen planting (green dashed line)
- New Low level planting -grasses (green dashed line)
- Soft landscaping -low planting / grass (green hatched area)
- Existing concrete paving blocks to be retained (grid pattern)
- New raised kerb pavement with stone aggregate paving (pink hatched area)
- Proposed limestone kerbs & steps (blue hatched area)
- Proposed new granite paving (yellow hatched area)
- Proposed new granite paving slabs (orange hatched area)
- Asphalt concrete surface finish (dark grey hatched area)
- Asphalt concrete with chippings surface finish (light grey hatched area)
- Compacted gravel surface finish (grey hatched area)
- Disabled persons parking bay (blue square with wheelchair)
- Parking bay with granite paving finish (yellow square)
- Parking bay with compacted gravel surface finish (grey square)
- Uncontrolled pedestrian crossing with granite tactile paving (yellow rectangle)
- Controlled pedestrian crossing with granite tactile paving (red rectangle)
- New 0.8m high dry stone wall to engineers detail (grey line)
- Areas of demolition works (red hatched area)
- New 1.2m high timber post & rail fence (black line)
- New 1.8m high timber fence / gate (black line)
- Proposed timber kerbs (brown line)
- North point (circle with arrow)
- Site boundary (red line)
- Site notice location (red X)
- Proposed direction of vehicular traffic (blue arrow)
- 35.000 (circle with number) Ground level indicator
- Level indicator note: existing level in brackets (circle with number in brackets)
- Section line indicator (circle with arrow)

Scale: 1/125 0 1 2 3 4 5 (m.)

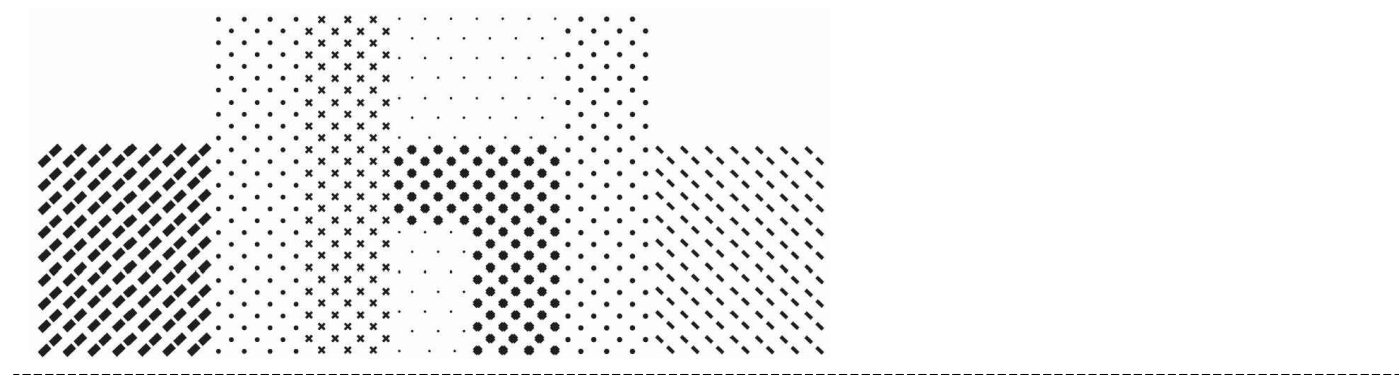

Comhairle Cathrach & Contae Phort Láirge  
Waterford City & County Council

Rialtas na hÉireann  
Government of Ireland

Tionscadal Éireann  
Project Ireland  
2040

An Ciste um Athghníomhacht  
agus Forbairt Tuaithe  
Rural Regeneration and  
Development Fund

General Notes:  
- This drawing is copyright to dhubarchitects.  
- Drawing prepared by Land & Aerial Surveys  
- All dimensions are in metres.

Revisions	Date
A	
B	
C	
D	
E	
F	
G	
H	
I	
J	

**dhbarchitects**

St. Catherine's Hall  
Catherine Street  
Waterford City  
X91 RX99, Ireland.

+353 (0)51 858121  
info@dhbarchitects.ie  
www.dhbarchitects.ie

Project: Cappoquin Public Realm	Stage: 2A Planning
Client: Waterford City & County Council	Project No.: 21-03-CQPR
	Date: 09.07.21
Drawing Title: Proposed Site Plan (5 / 5)	Drawing No.: PL-115 01
Scale: 1:125	Drawn by: dhb
	Approved by: dhb

