




**FRONT ELEVATION - UNIT C**  
SCALE 1-100

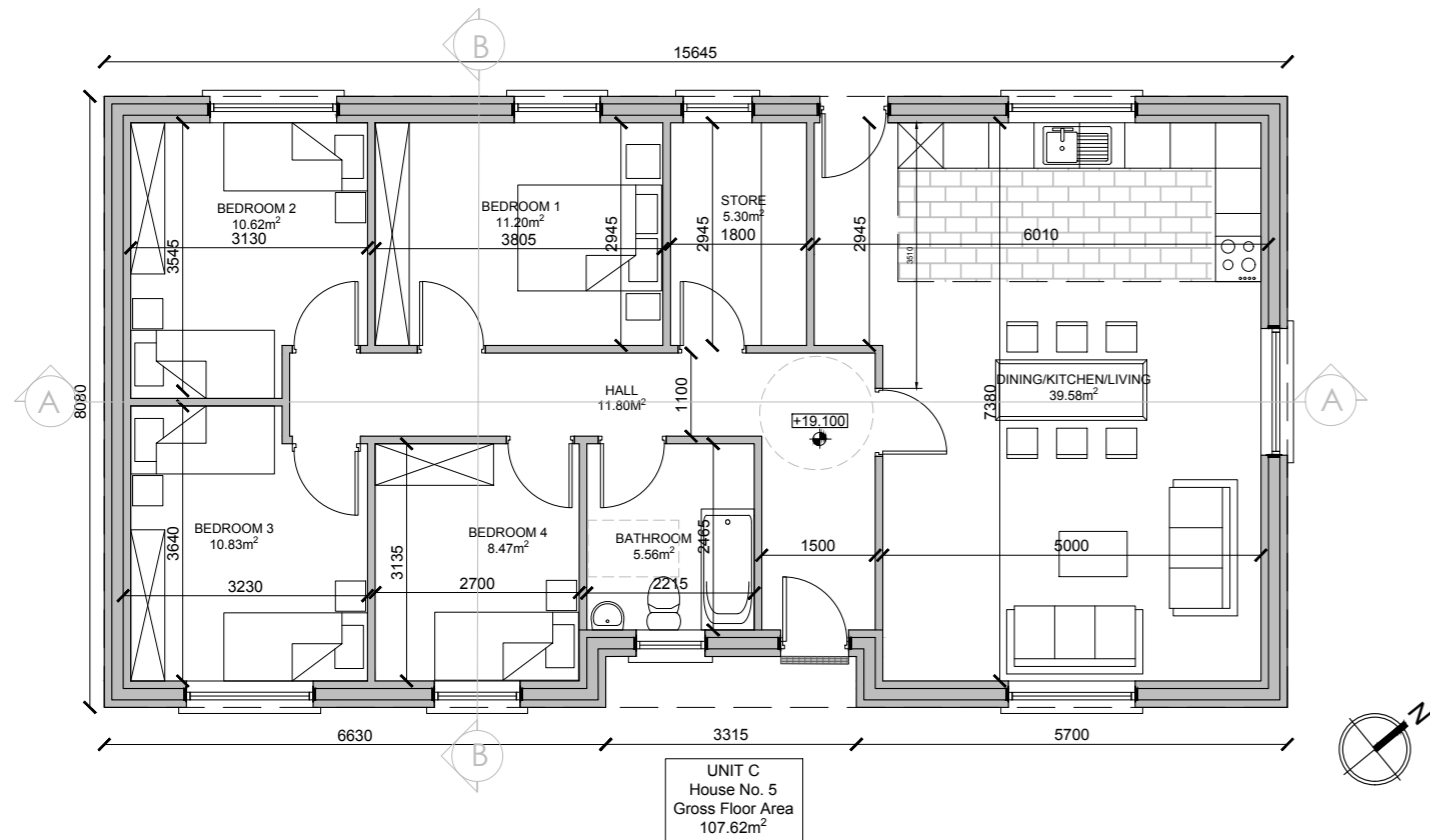


**FLOOR PLAN - UNIT C**  
SCALE 1-100

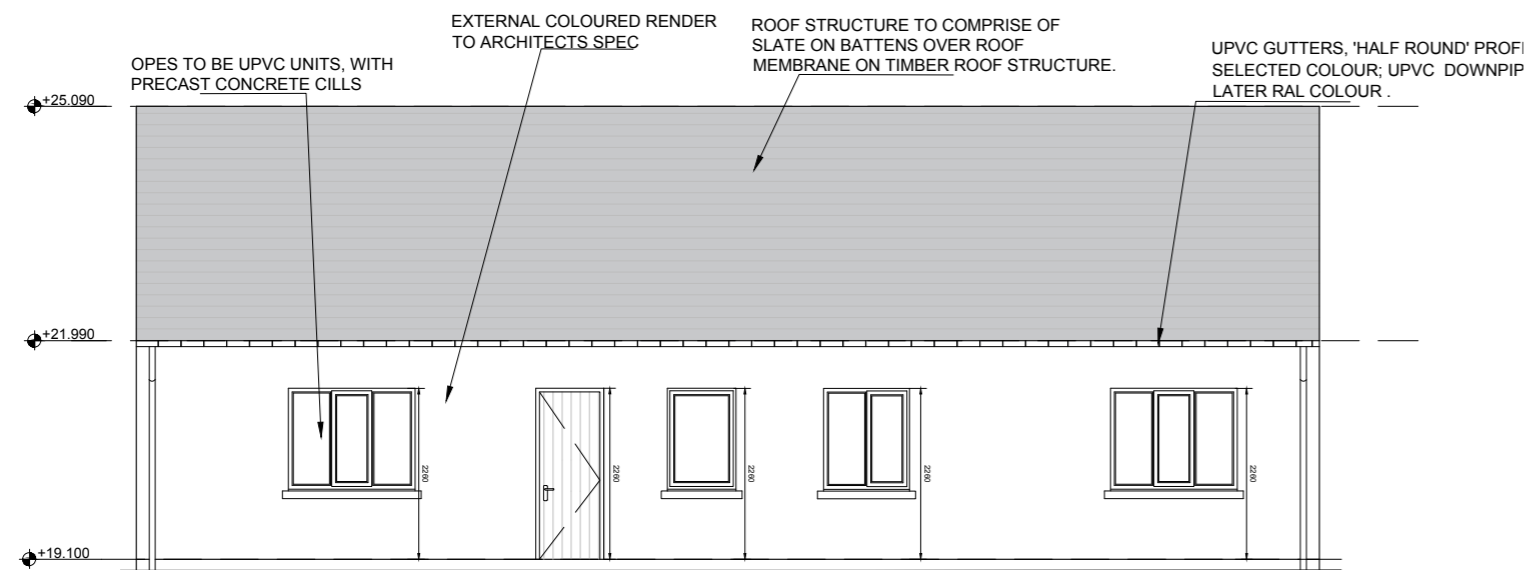

**REAR ELEVATION - UNIT C**  
SCALE 1-100

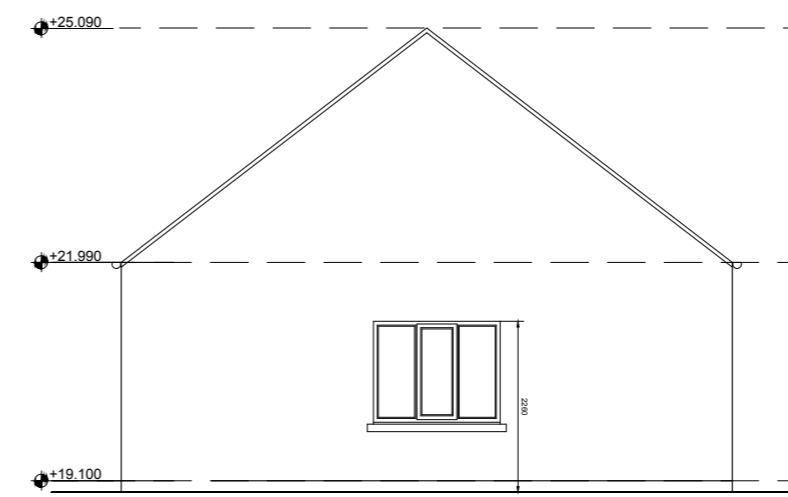


**SIDE ELEVATION 2 - UNIT C**  
SCALE 1-100

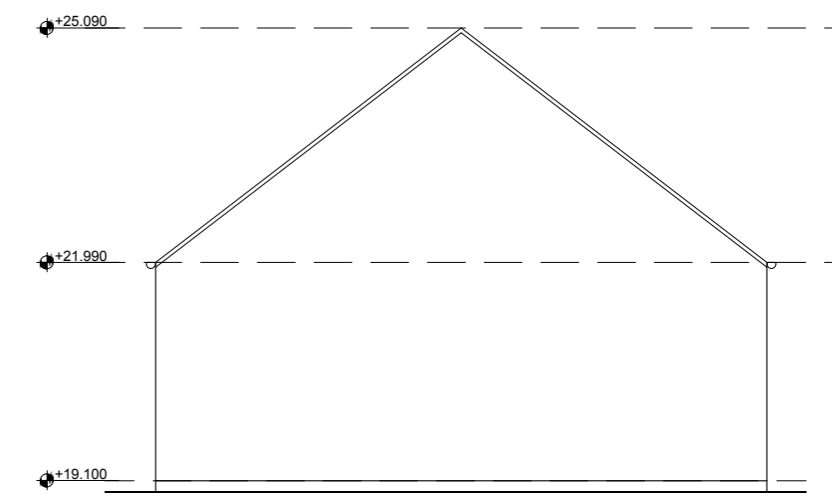

**SIDE ELEVATION 1 - UNIT C**  
SCALE 1-100



**SECTION A-A - UNIT C**  
SCALE 1-100

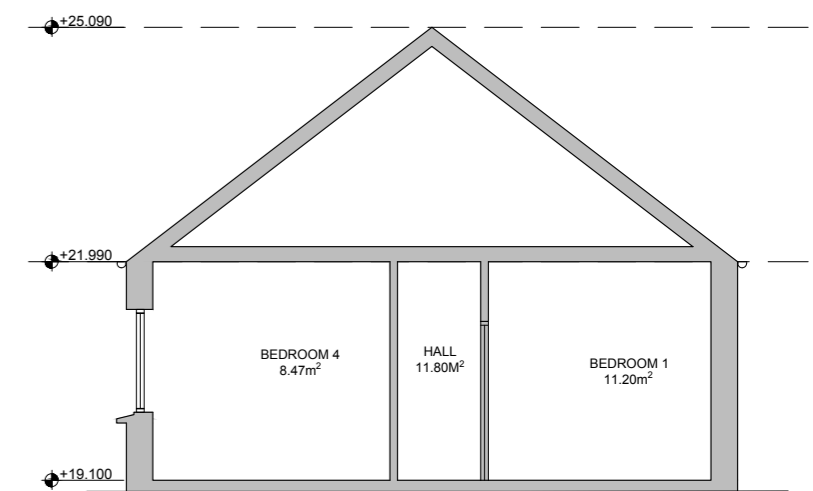

**SECTION B-B - UNIT C**  
SCALE 1-100

- General Notes:
- Copyright of Dermot F. Geoghegan Architects.
  - All dimensions & levels to be checked on site before any work commences.
  - No dimensions to be scaled off drawing.
  - Any discrepancies to be brought to the attention of the Architect.
  - All materials, fittings & finishes to be approved by Architect before any work commences.
  - Installation of all materials in accordance with manufacturer's specifications.
  - All work to comply with relevant IS & BS standards and TGD current issue.
  - All electrical work in compliance with ESB standards & specs.

**STAGE: PLANNING**

DRAWINGS ARE FOR PLANNING PURPOSES ONLY.  
DRAWINGS NOT TO BE USED FOR CONSTRUCTION.

| Revision | Revision details    | Issued by | Date     |
|----------|---------------------|-----------|----------|
| -        | ISSUED FOR PLANNING | EK        | 10/06/21 |
| A        |                     |           |          |
| B        |                     |           |          |
DERMOT F GEOGHEGAN ARCHITECTS LTD  
ARCHITECTS · DESIGNERS · PLANNING CONSULTANTS  
CASTLE HOUSE  
18 CASTLE STREET  
CARLOW  
CO. CARLOW  
E: info@dfgarchitects.com  
www.dfgarchitects.com

Project: **GROUP HOUSING @ GREEN RD., BALLYBEG, WATERFORD**

Client: **WATERFORD COUNTY COUNCIL**

Drawing: **PROPOSED GENERAL ARRANGEMENTS - UNIT C (4 BED)**

Scale: 1:100@A2 Date: JUNE 2021 Drawn by: EK Checked by: DFG

DERMOT F GEOGHEGAN ARCHITECTS

THE ROYAL INSTITUTE OF THE ARCHITECTS OF IRELAND  
FOUNDED 1834

ARCHITECTS DESIGNERS PLANNING CONSULTANTS

AN RIAI CHARTERED PRACTICE ACCREDITED IN CONSERVATION