




Ground Floor Plan
Scale 1:200

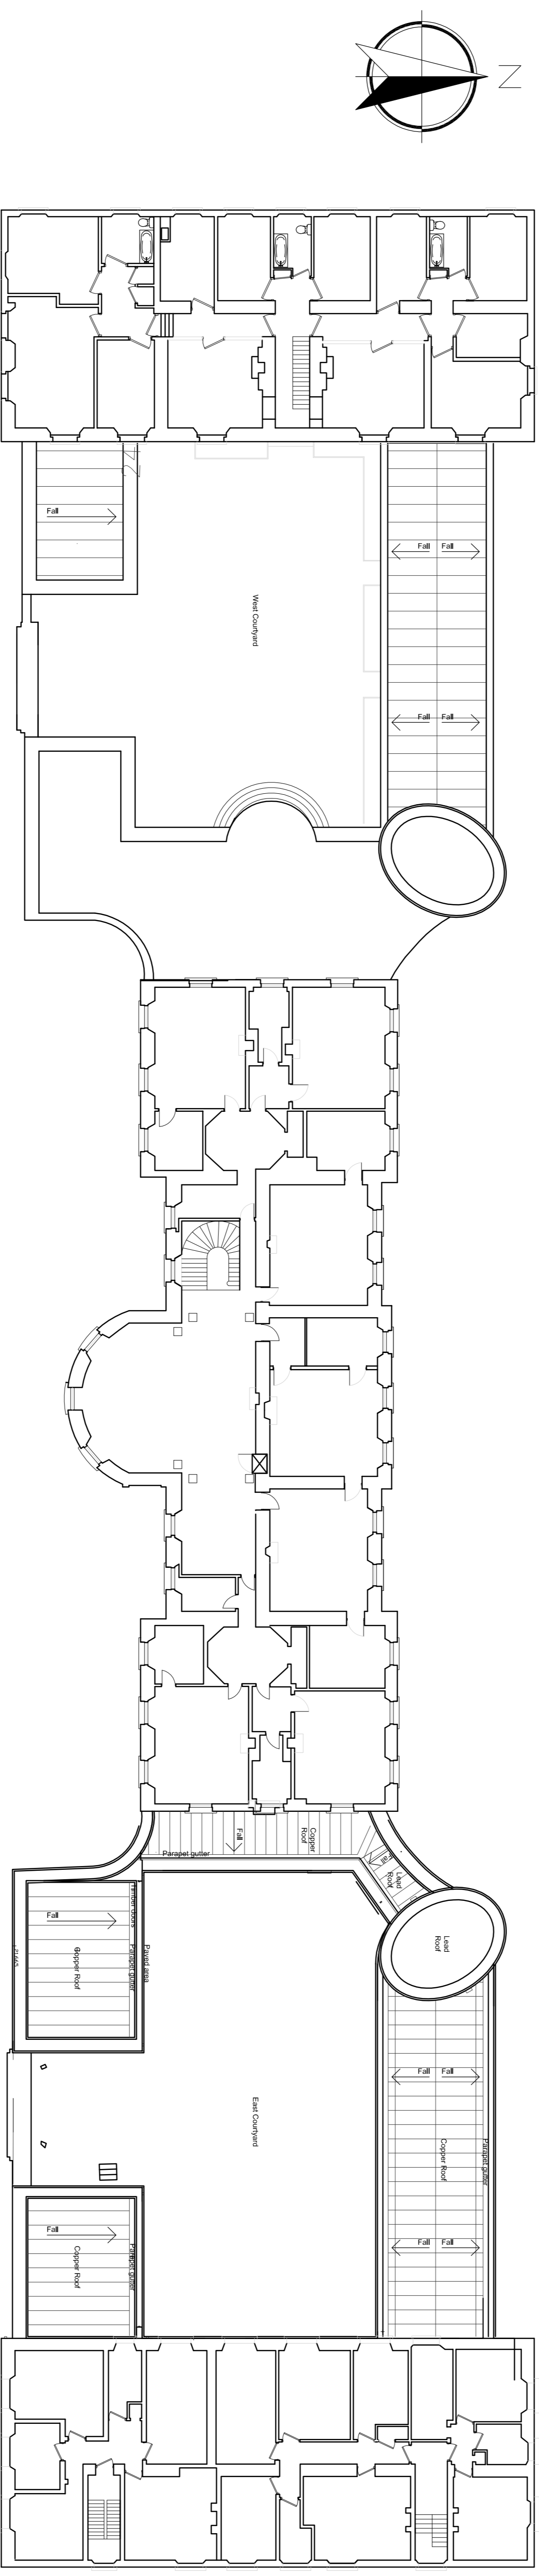

First Floor Plan
Scale 1:200

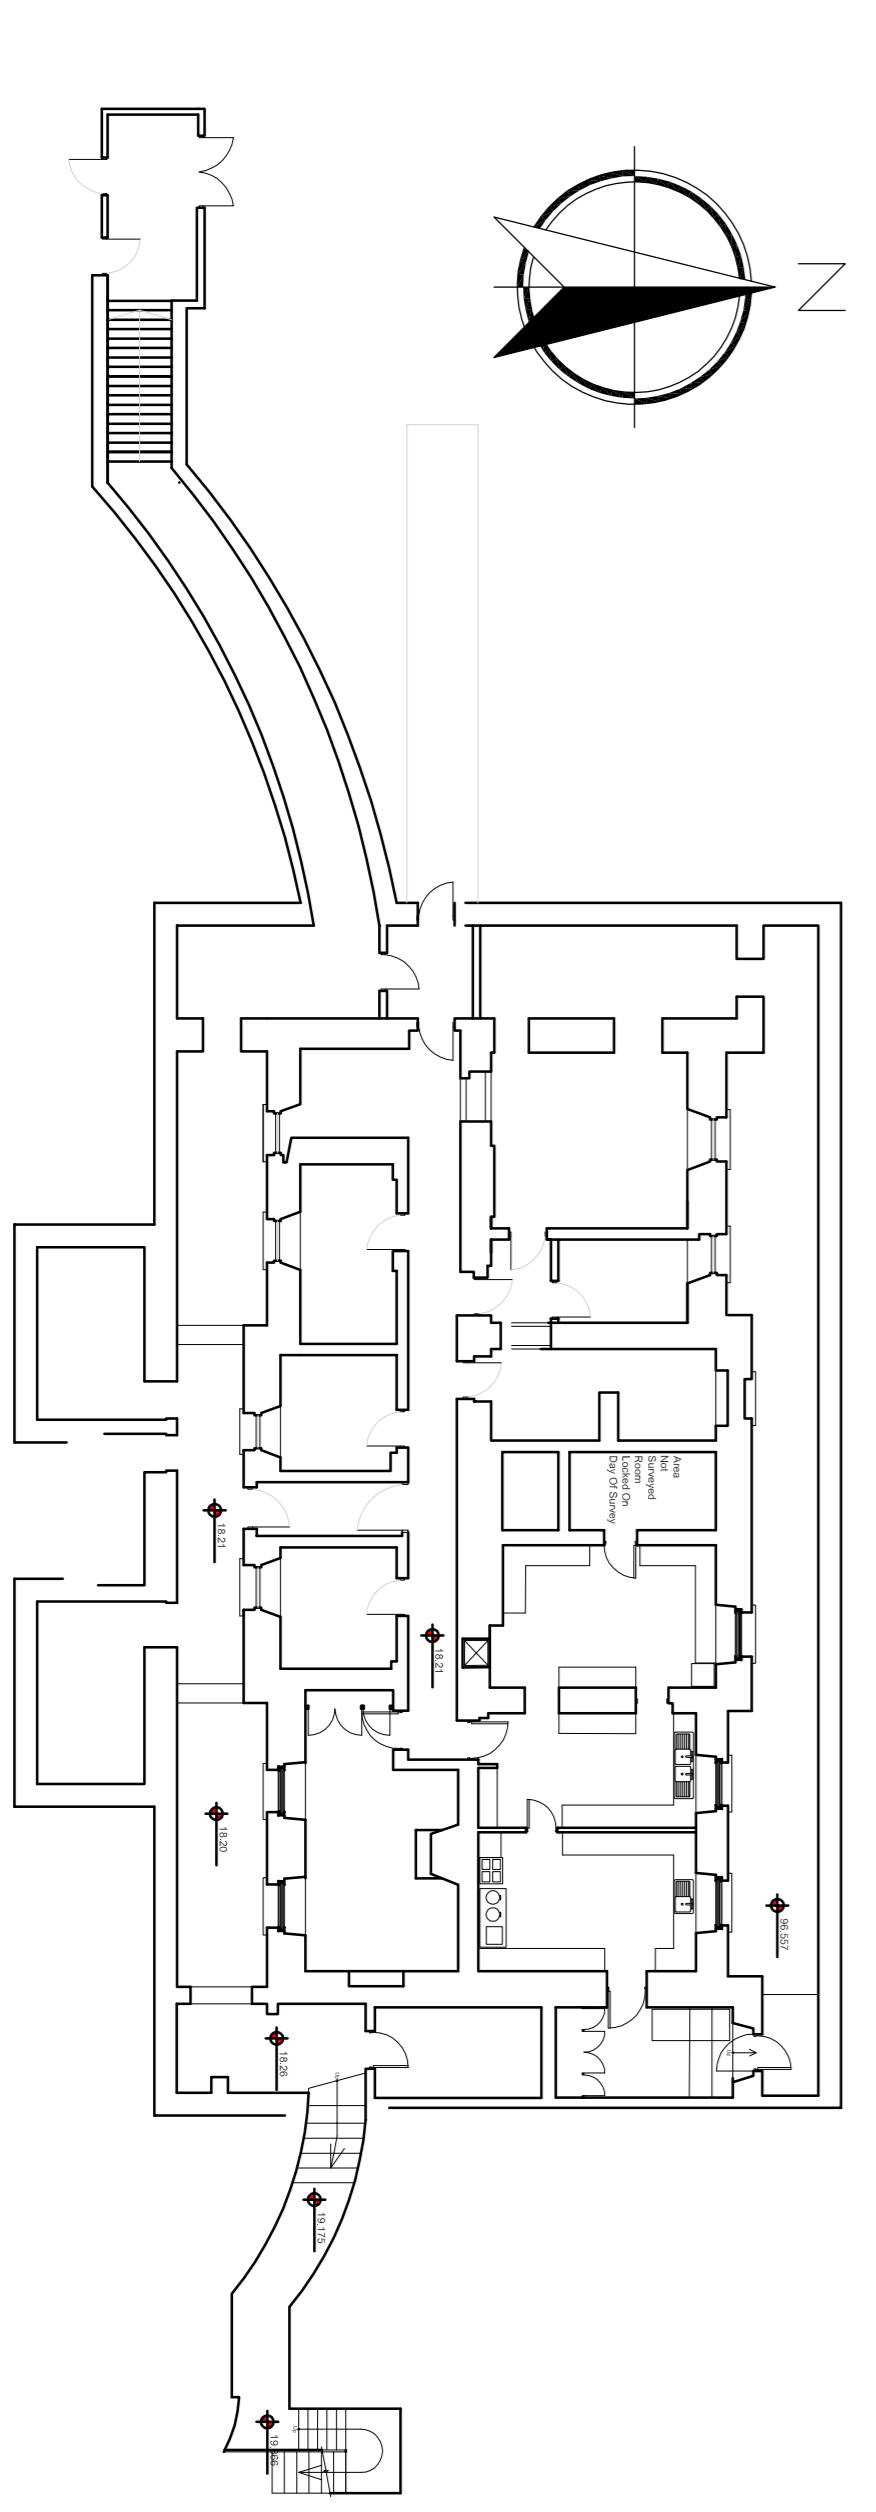

Basement Floor Plan
Scale 1:200

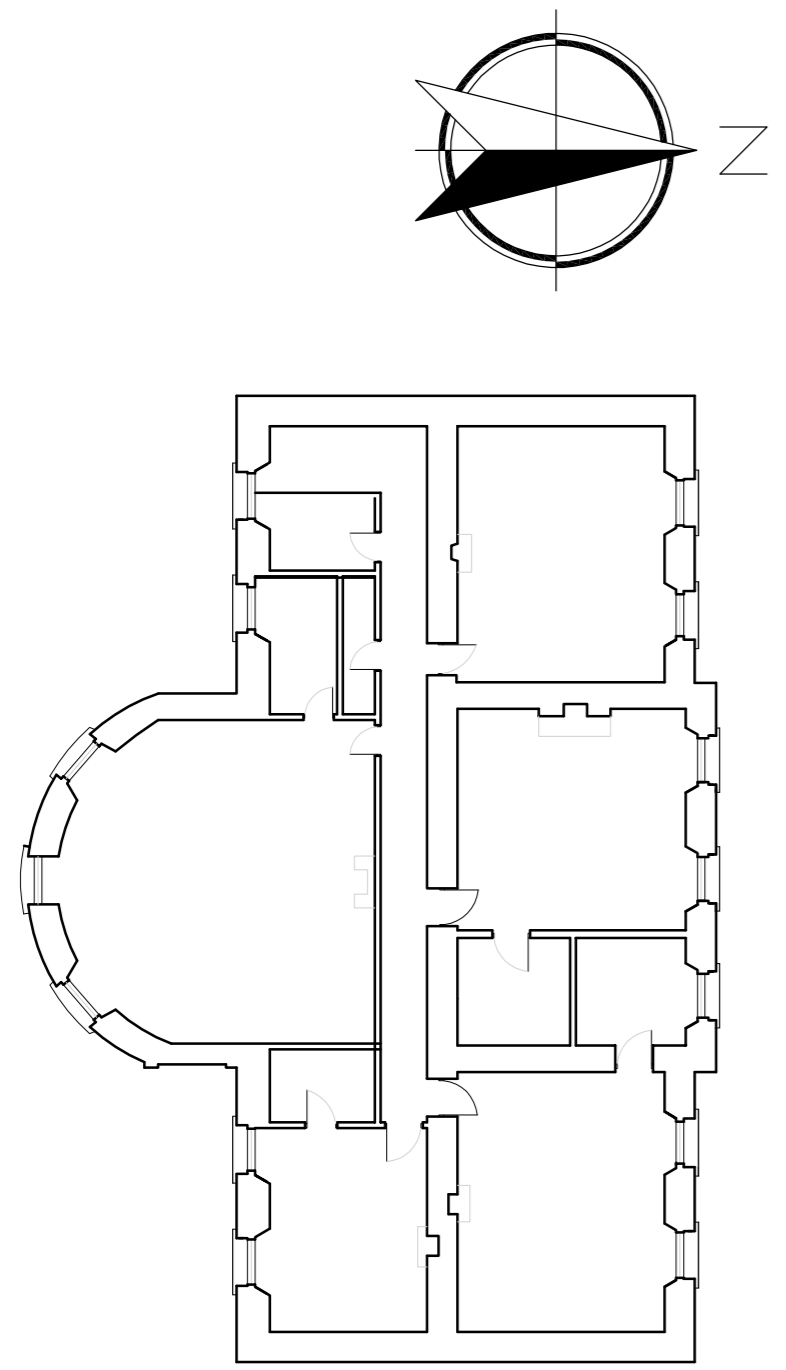

Second Floor Plan
Scale 1:200

No. Date Details By

For Survey Purposes Only

BLUETT & O'DONOGHUE ARCHITECTS

No. 1 Clontarf Street
No. 2 John Street
Tel. 353 (0) 8656565
E-mail: info@bluett.com
Web: www.bluett.com

PROJECT
Proposed development at Mount Congreve
CLIENT
Mount Congreve Trust

DRAWING TITLE
Survey - Basement, Ground First & Second Floor Plan

PROJECT REF	19-040
DRAWN	DD
CHECKED	PB
DATE	June 2019
SCALE	1:200 @ A1
DWG NO	S-02
REV	

© Copyright of Bluett & O'Donoghue Architects