




WEST ELEVATION (incubation and access door)

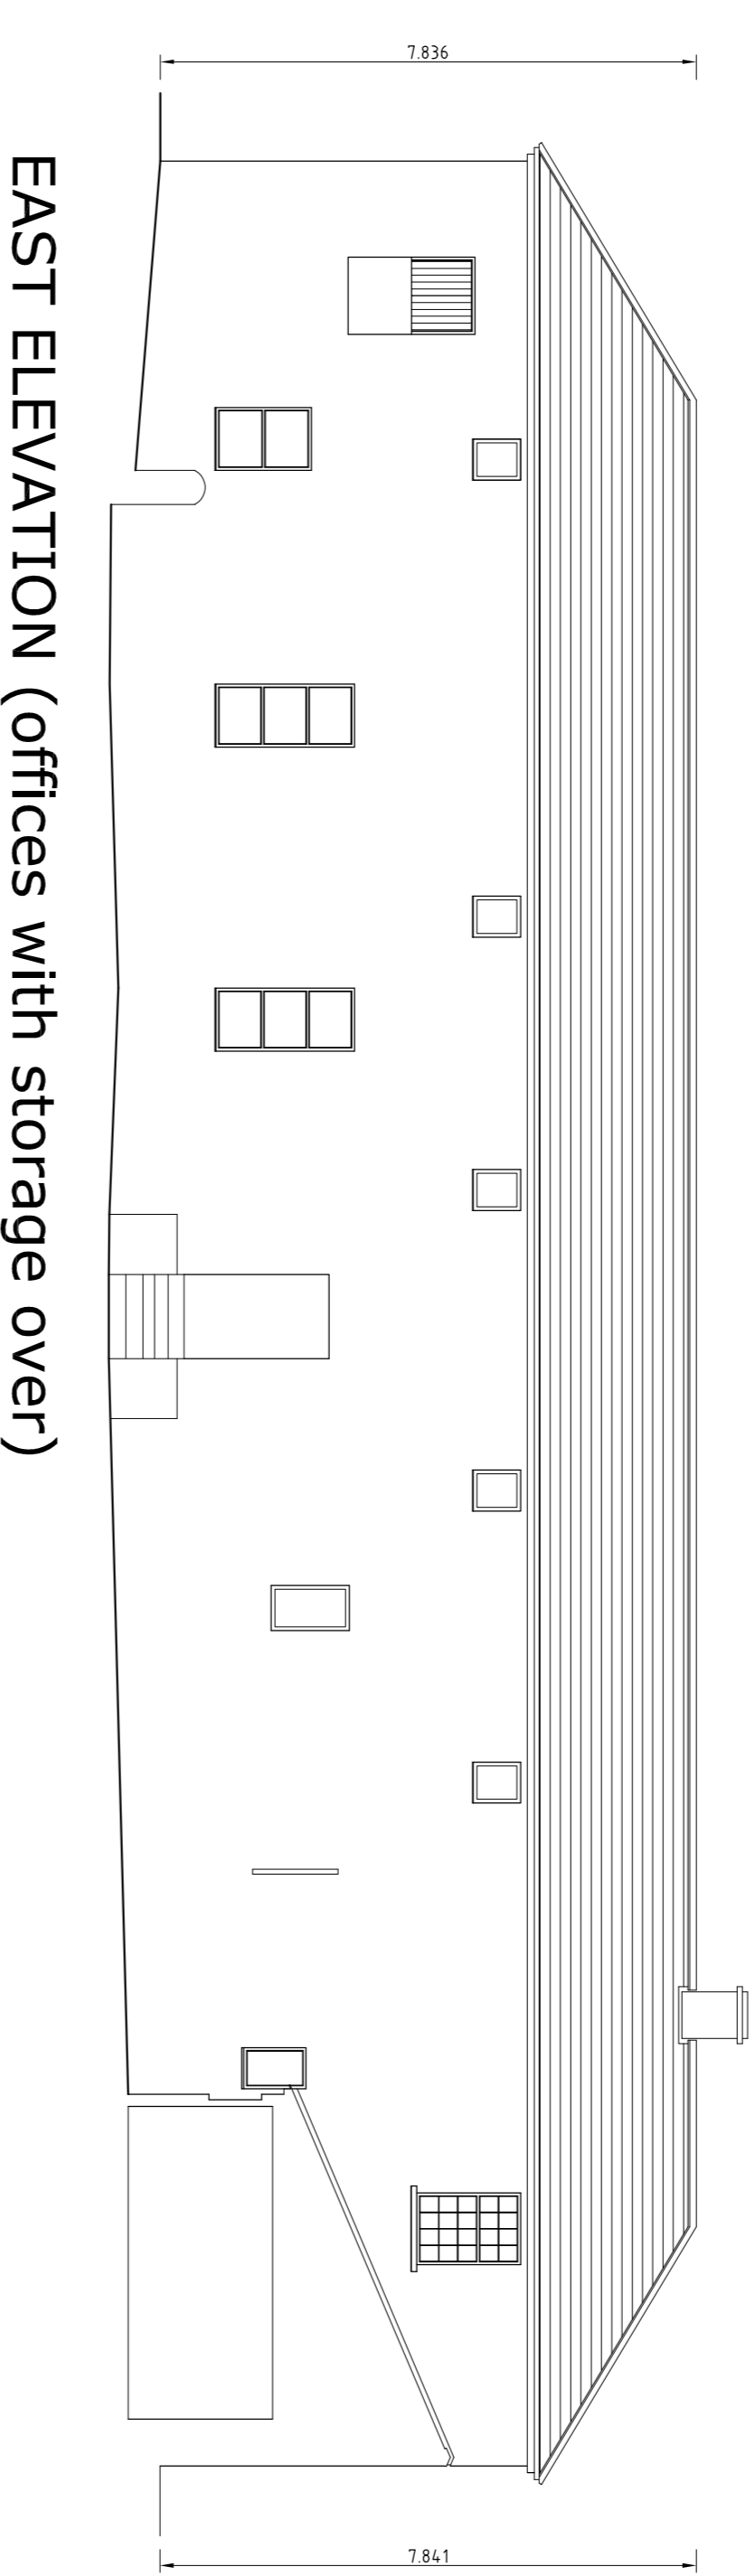


EAST ELEVATION (offices with storage over)

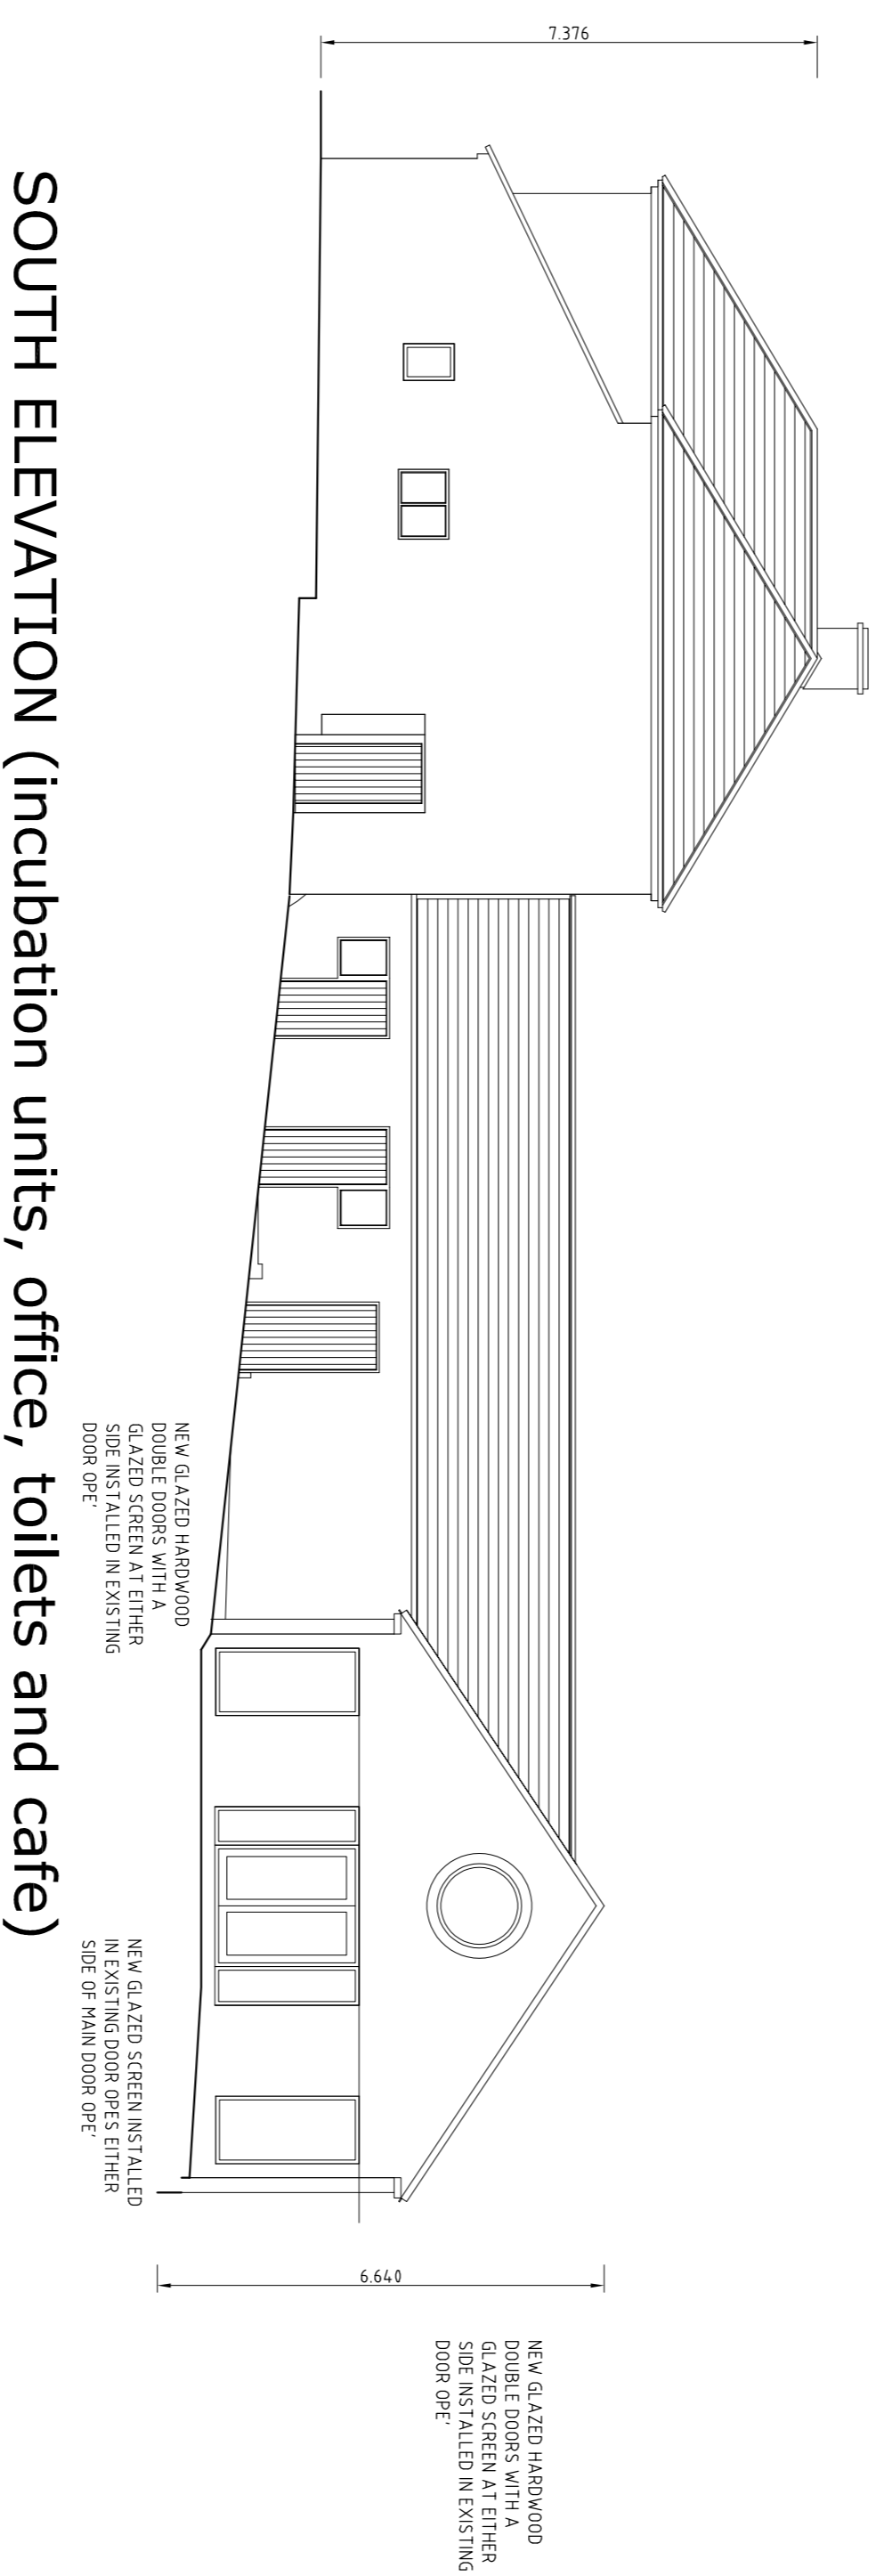


SOUTH ELEVATION (incubation units, office, toilets and cafe)

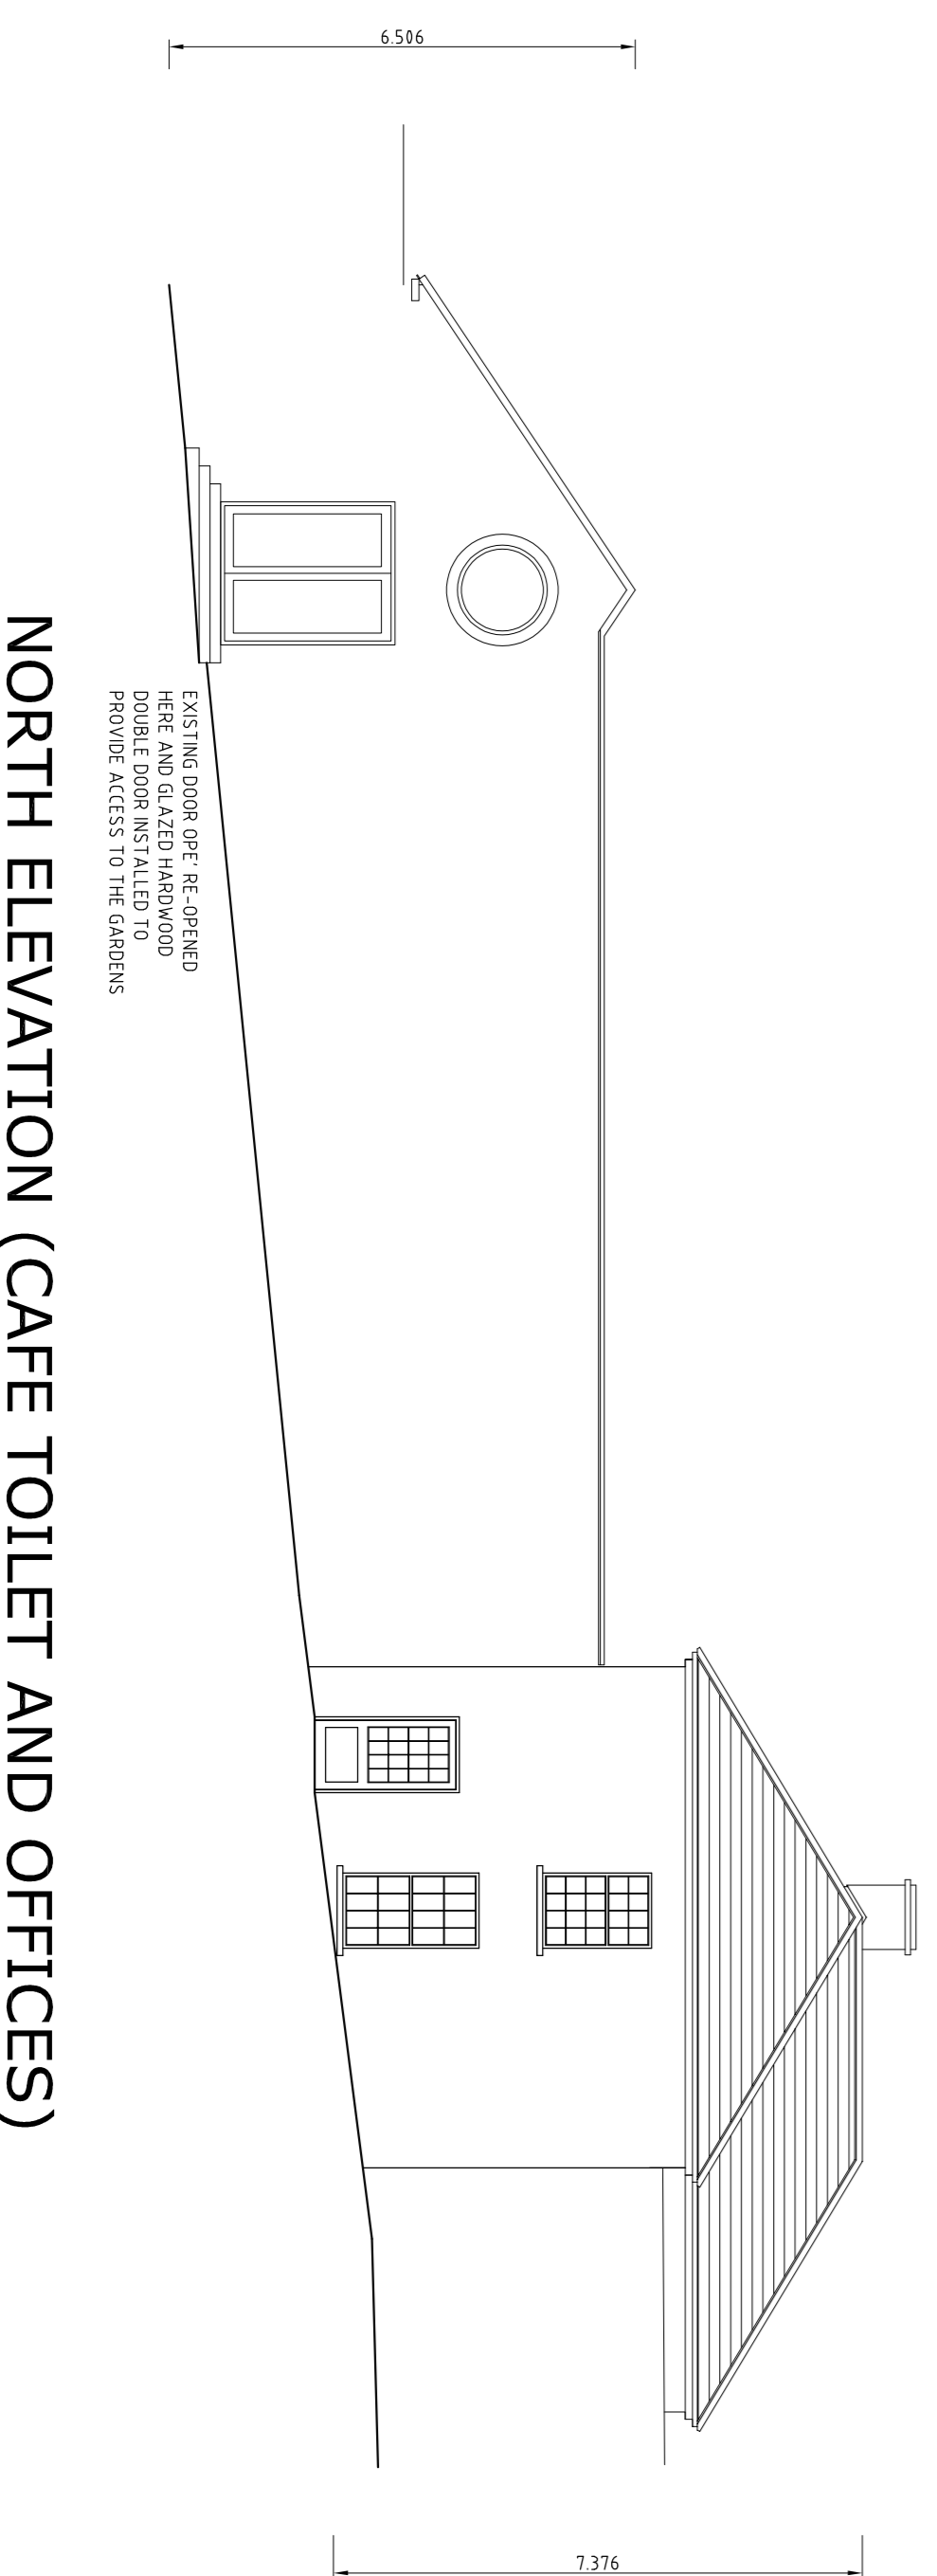

NORTH ELEVATION (CAFE TOILET AND OFFICES)

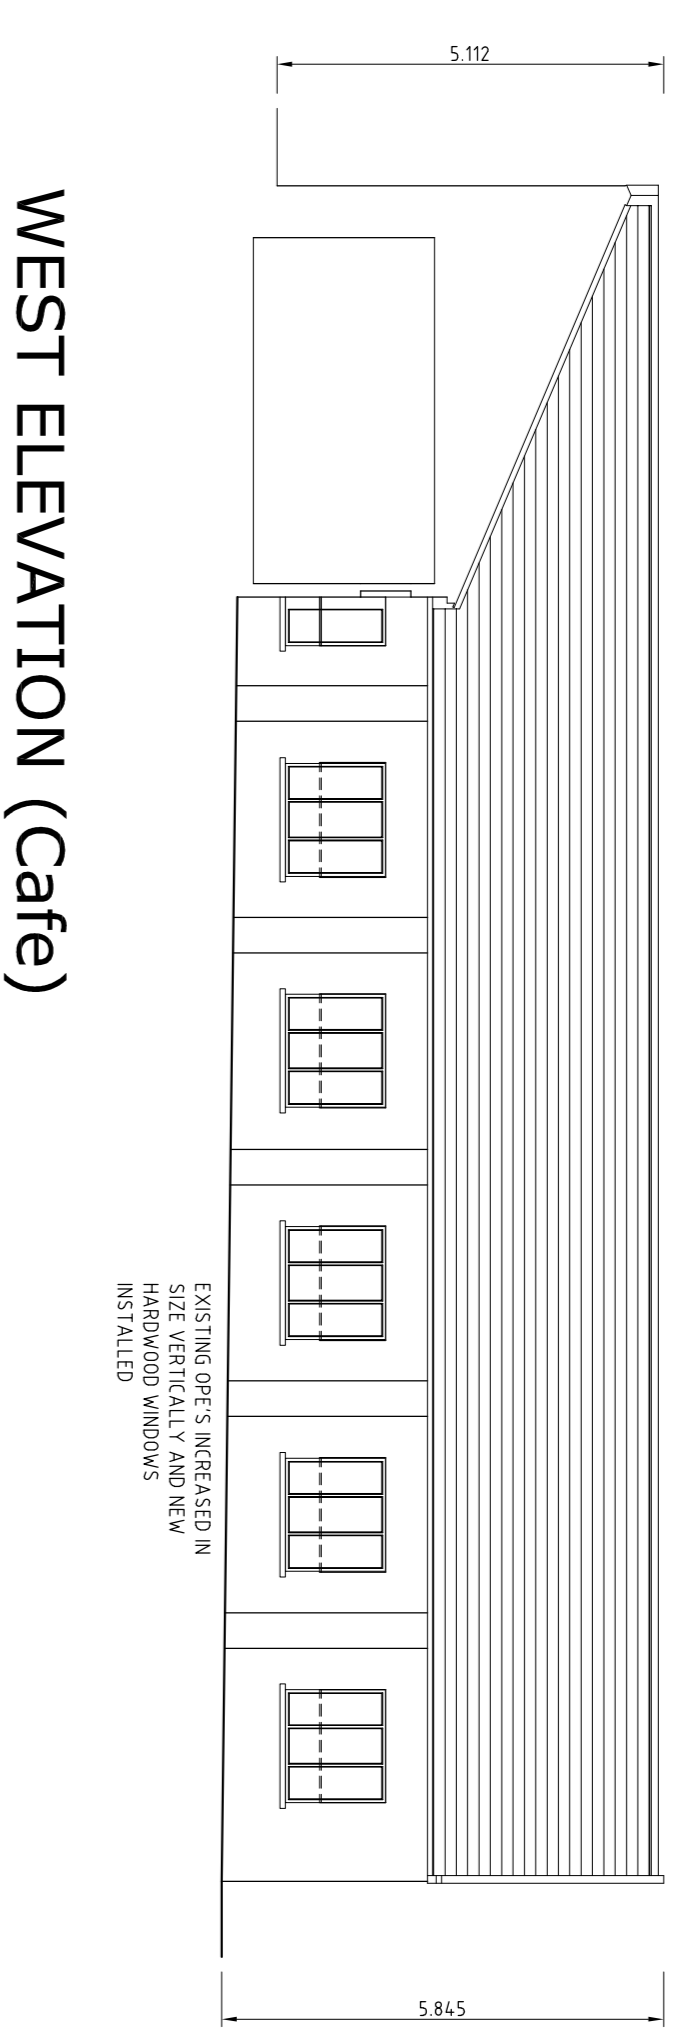

WEST ELEVATION (Cafe)

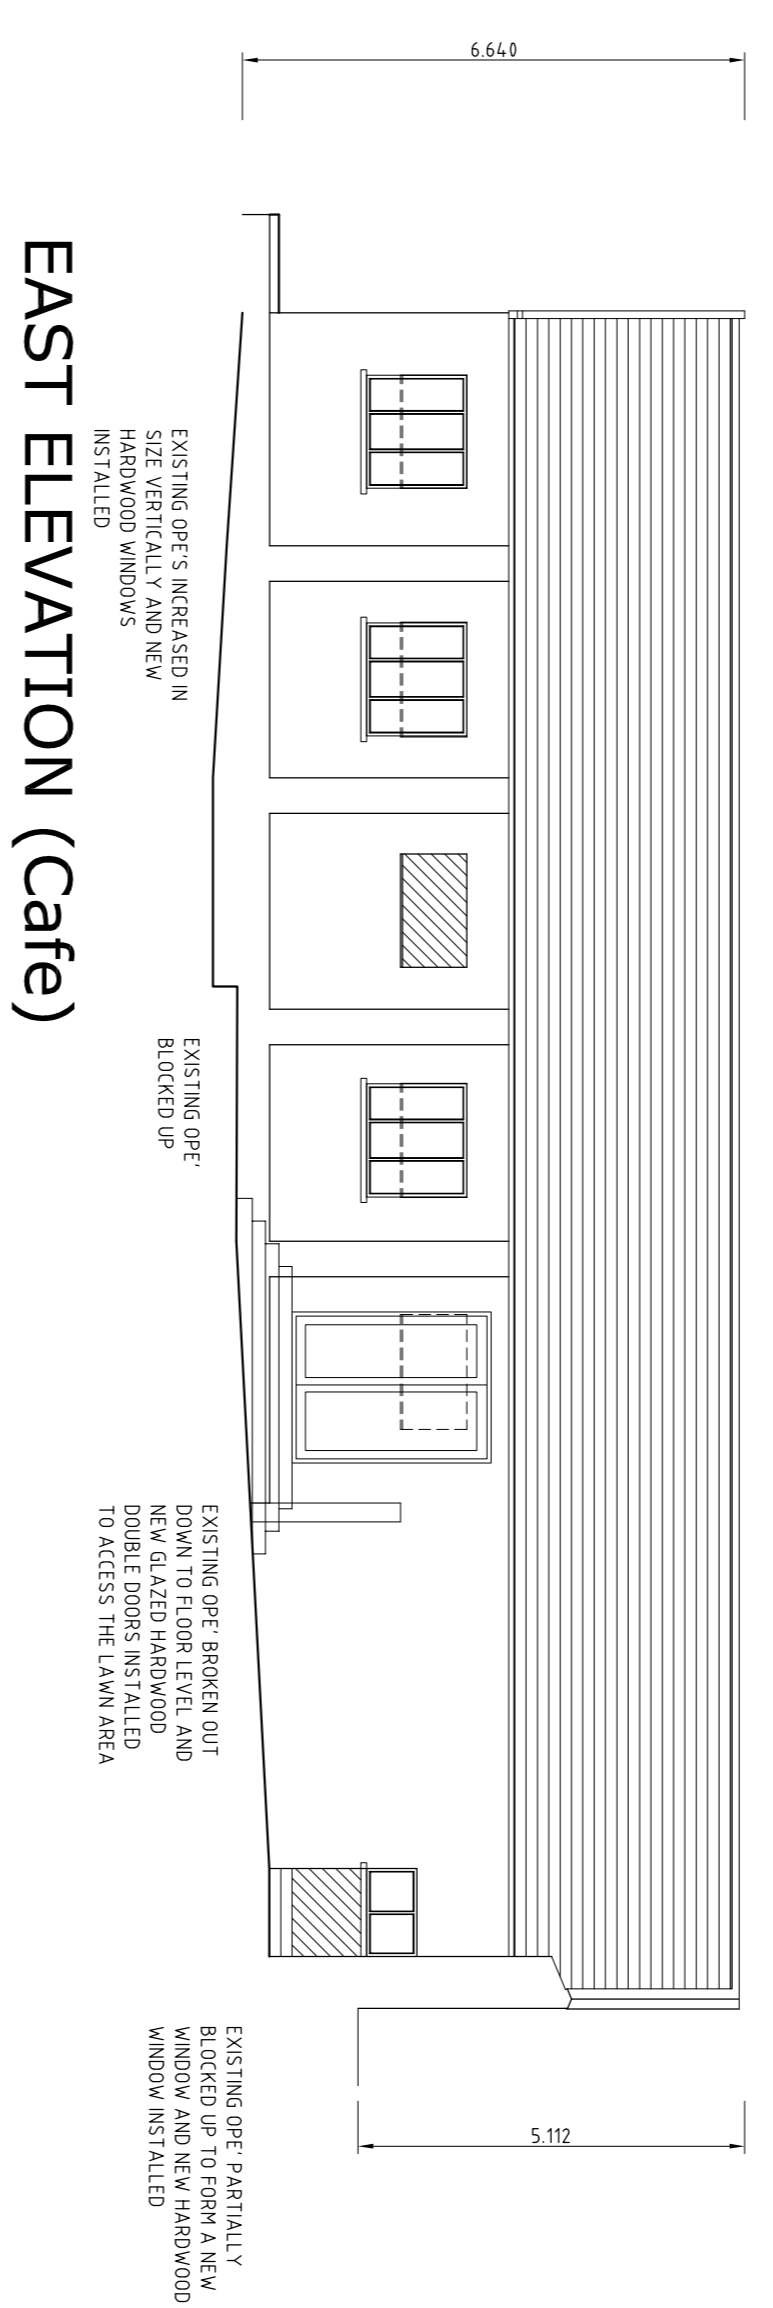

EAST ELEVATION (Cafe)

NOTE
ALL WORKS TO BE CARRIED OUT AS PER BEST PRACTICE AS REFERRED TO IN THE TENDERS

DRAWINGS PREPARED FOR PART 8 APPLICATION

Michael Whelan, Architectural Technician,
Kilcanavee, Kilmacthomas,
Co. Waterford,
Tel. 051-294555

CLIENT: MOUNT CONCRETE TRUST
PROJECT: PROPOSED DEVELOPMENT AT
MOUNT CONCRETE, KILLOTTIRAN, CO. WATERFORD

DRAWN BY: M WHELAN
CHECKED BY: M WHELAN
DATE: 11-06-2019
DRAWING NO.: MCT-06-19

SCALE: 1:100
SHEET: NO.6