


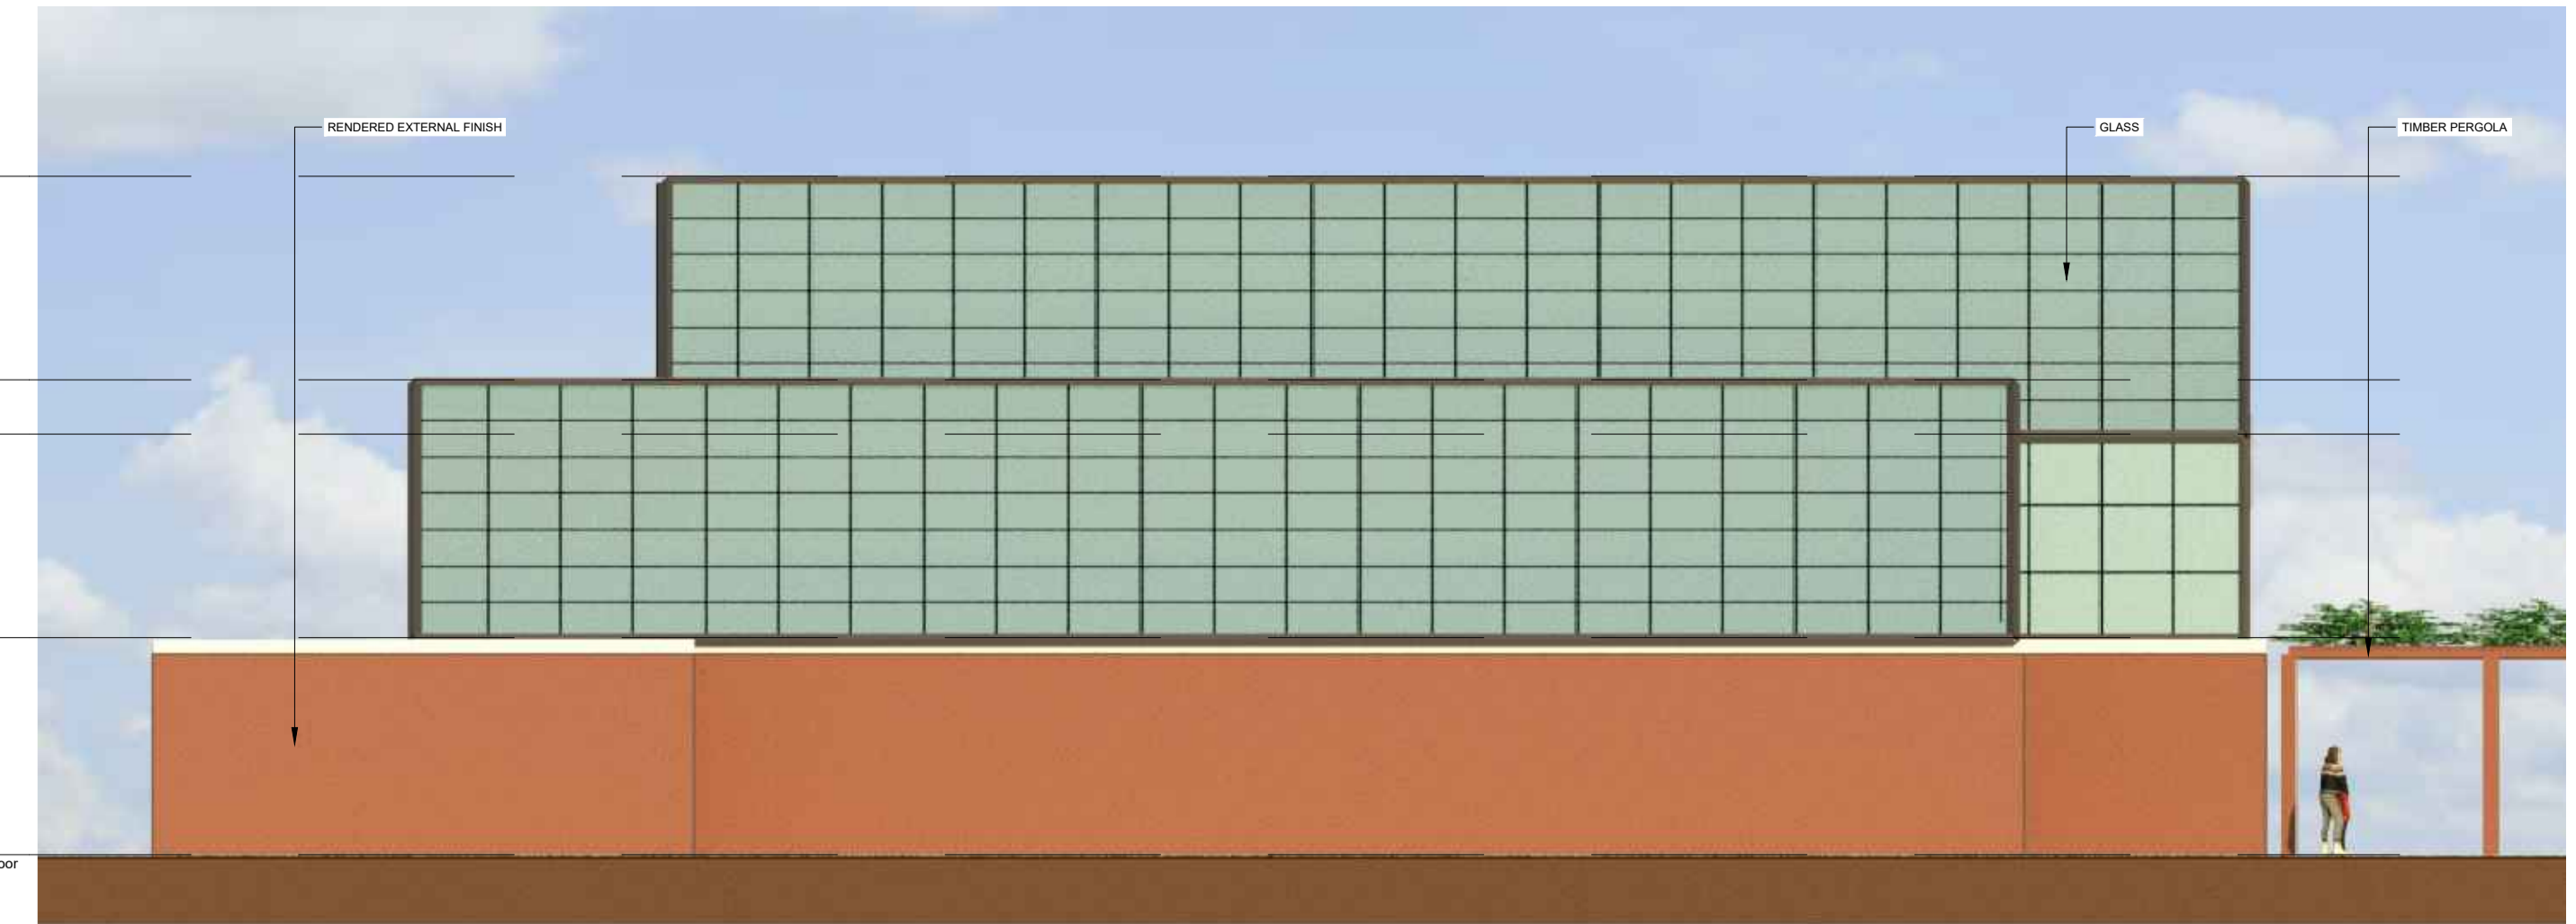


1  
01 FRONT ELEVATION (SOUTH)  
SCALE: 1:100 @ A1




1  
02 SIDE ELEVATION (EAST)  
SCALE: 1:100 @ A1



1  
03 REAR ELEVATION (NORTH)  
SCALE: 1:100 @ A1

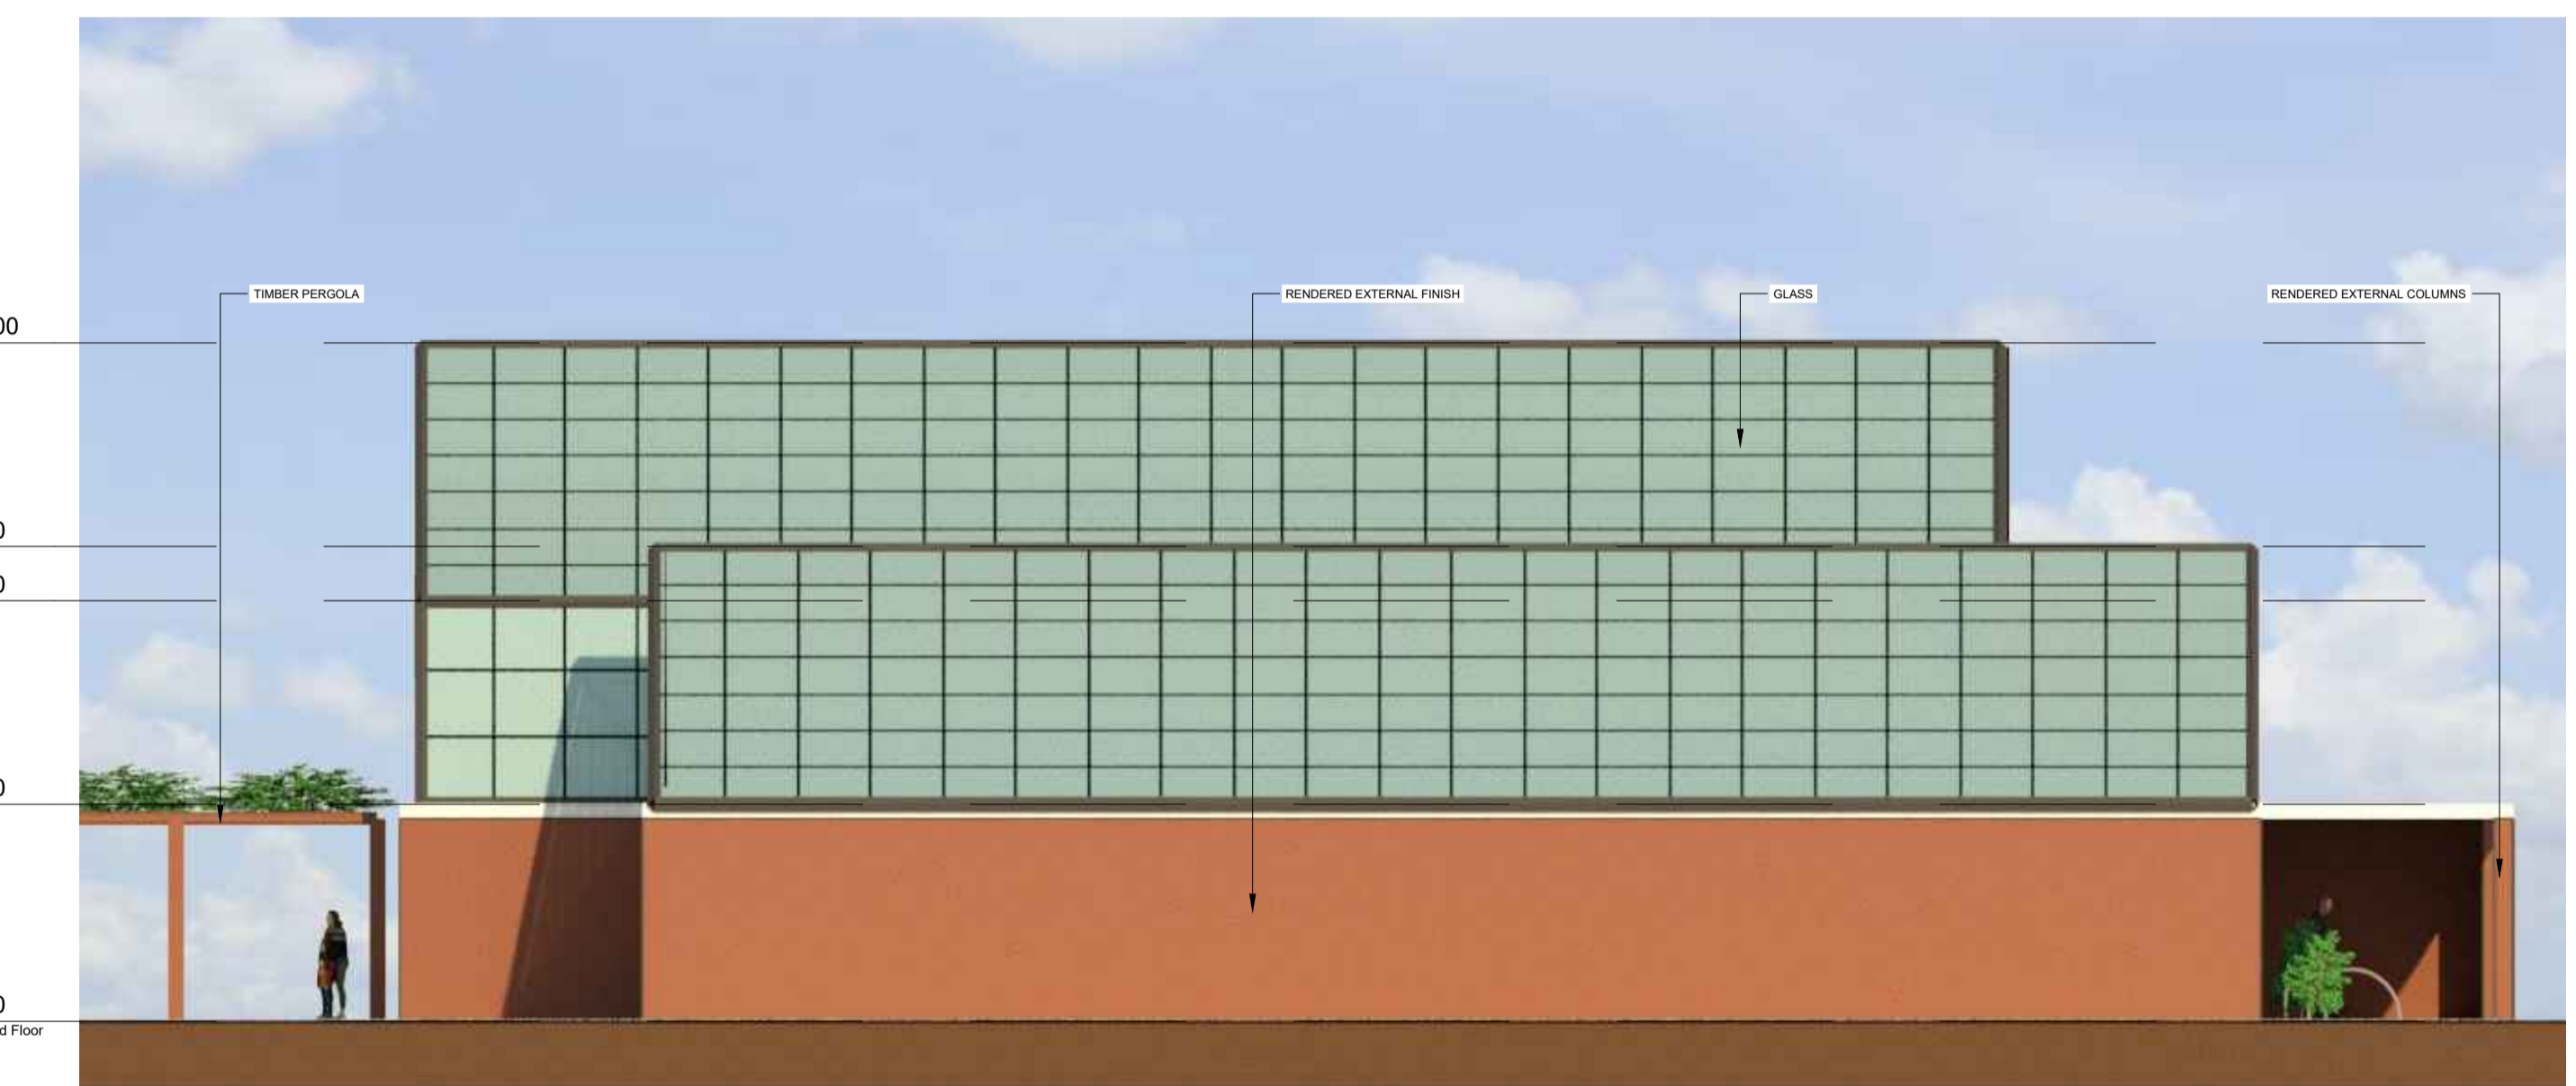

1  
04 SIDE ELEVATION (WEST)  
SCALE: 1:100 @ A1

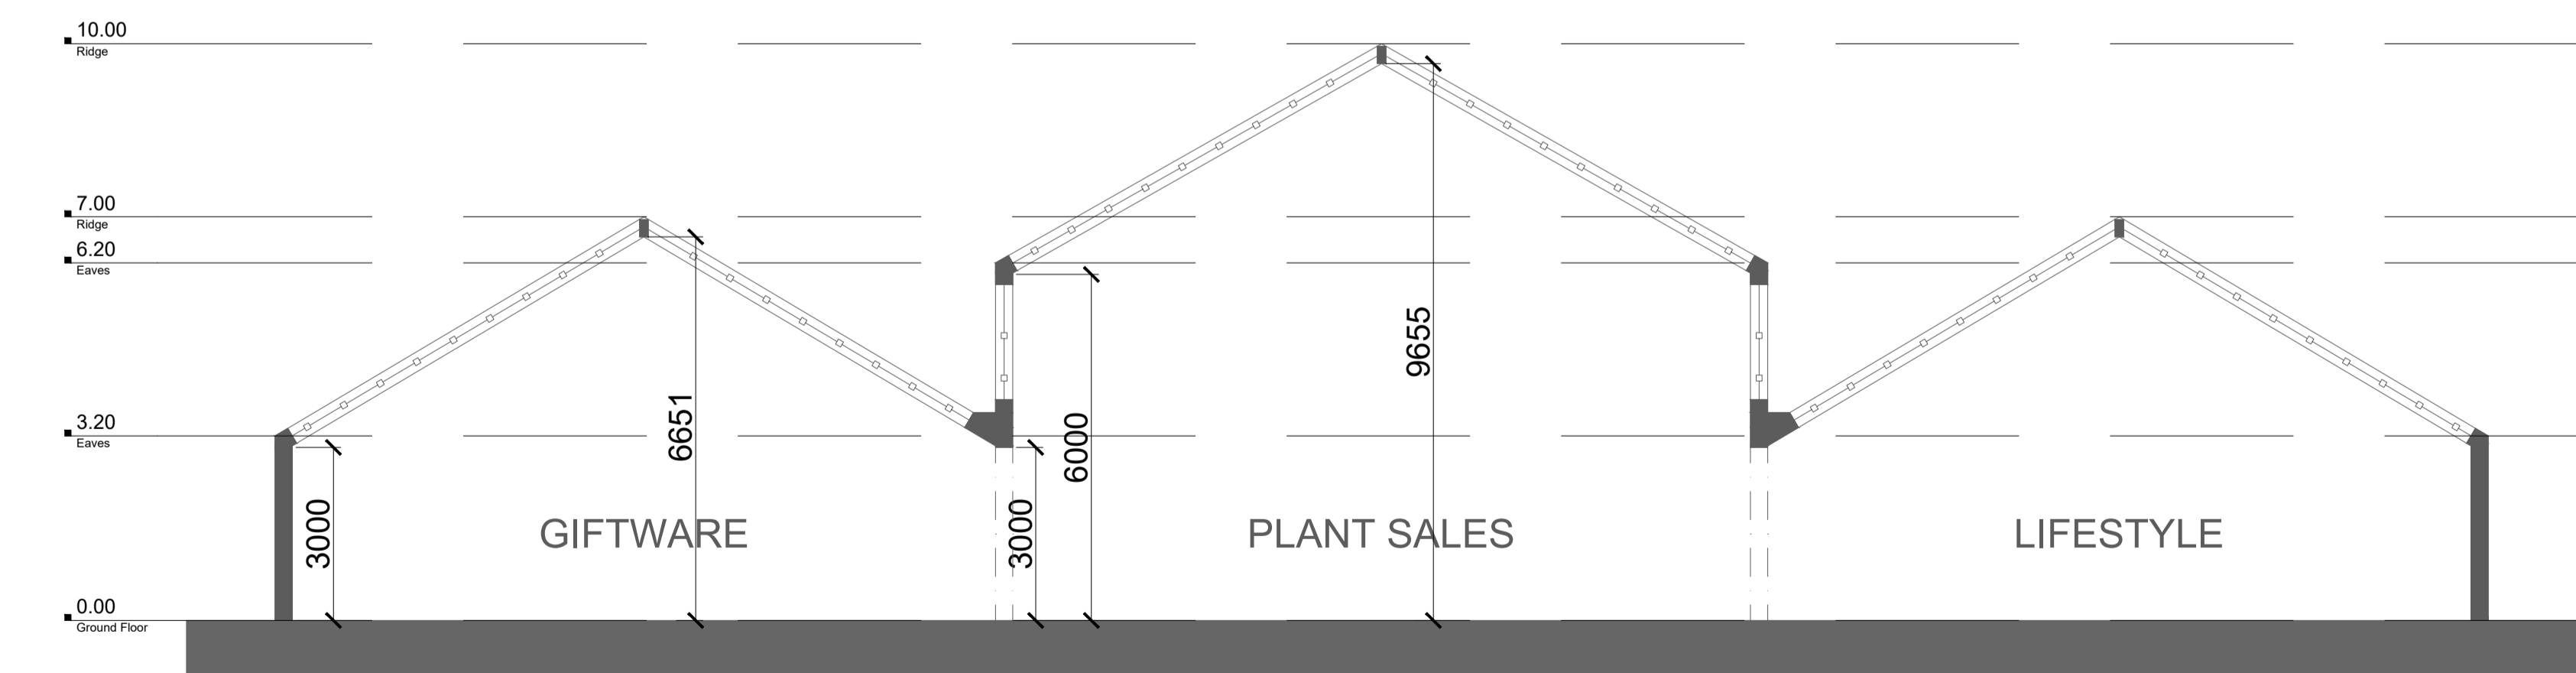

1  
05 SECTION A-A  
SCALE: 1:100 @ A1