


SOUTH ELEVATION
(BRICK LANE)

EXISTING



SOUTH ELEVATION
(BRICK LANE)

PROPOSED

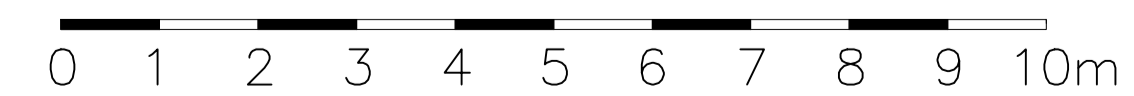

PART 8

REVISION	DATE	INTLS	No.



Prepared by Economic Development
Waterford City and County Council
35 The Mall, Waterford, X91 DN23

PROJECT
120 PARADE QUAY, WATERFORD
CHANGE OF USE TO GROUND-FLOOR &
REFURBISHMENT AS RESTAURANT

TITLE
ELEVATIONS - SOUTH
PART 8
PLANNING APPLICATION

SCALE 1:75 @ A3	JOB No. URDF Project Q	DRAWING No. Arch5
DATE 011122	DRAWN BY MP	CHECKED BY