



2 BED 4 Person House	Gross Area	Living Area	Main	Double Bedrm	Storage	Kitchen	Kitchen	WC's	Circulation	Private
Guidance	50m ² 3m ²	15.8m ²	13m ²	2.8m ²	4m ²	2.8m ²	2.8m ²	1.8m ²	2.8m ²	2.7m ²
Type 2 bed House	94.7m ² 3m ²	23.8m ²	13m ²	2.8m ²	4.6m ²	2.8m ²	1.8m ²	2.8m ²	1.8m ²	12.97m ² 2.7m ²

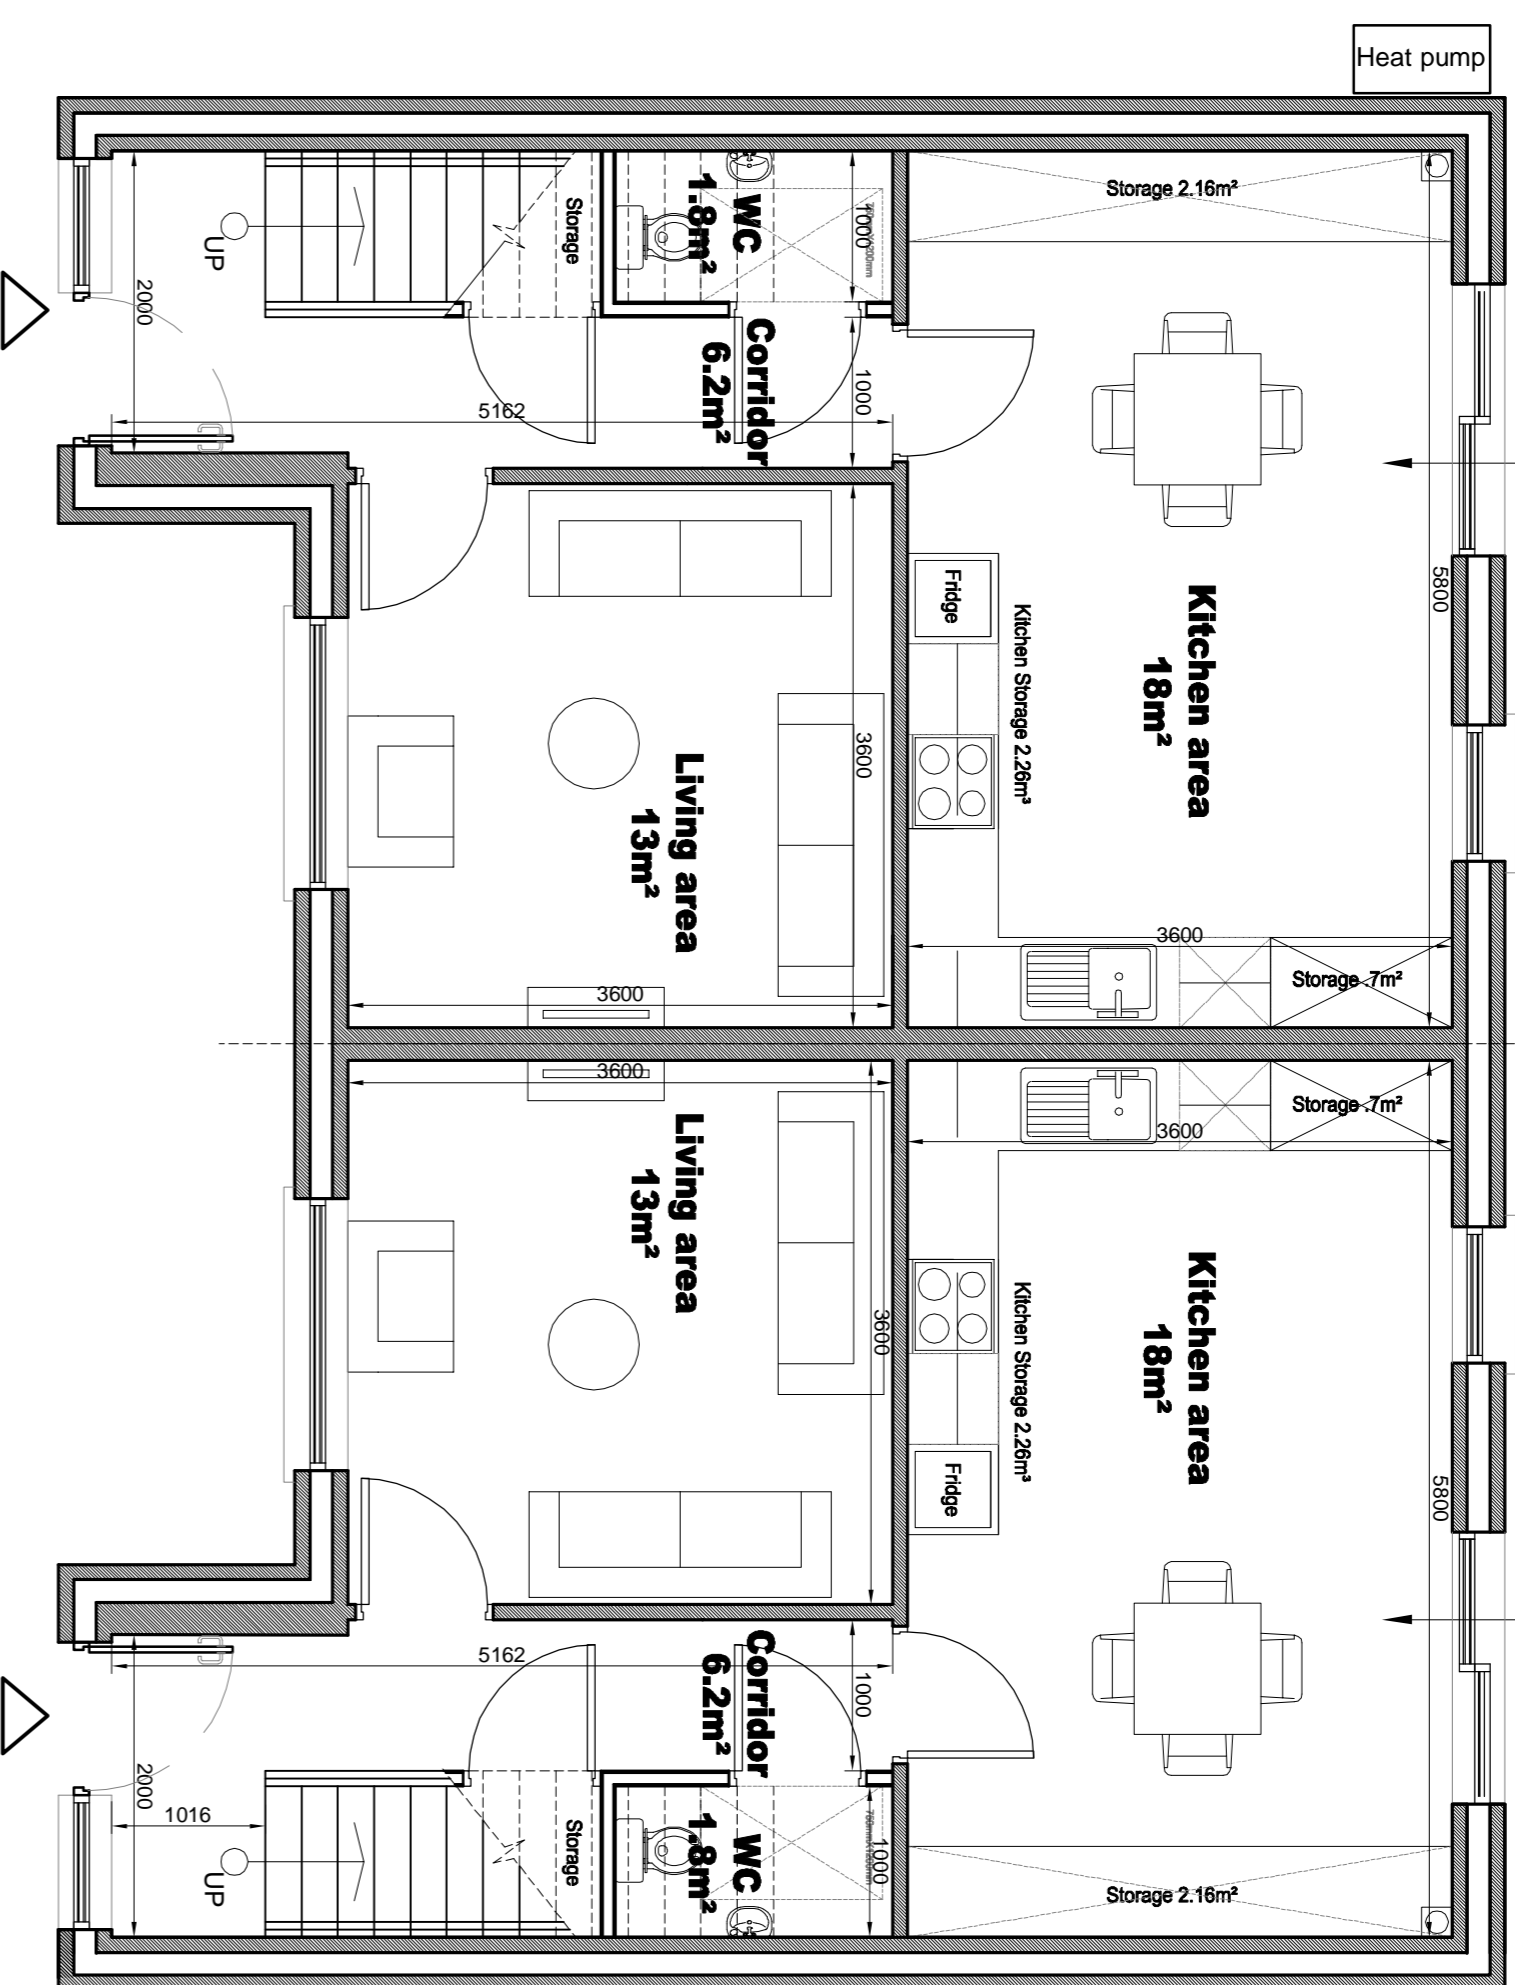

1.11 Ground Floor Plan
1:11 1:50

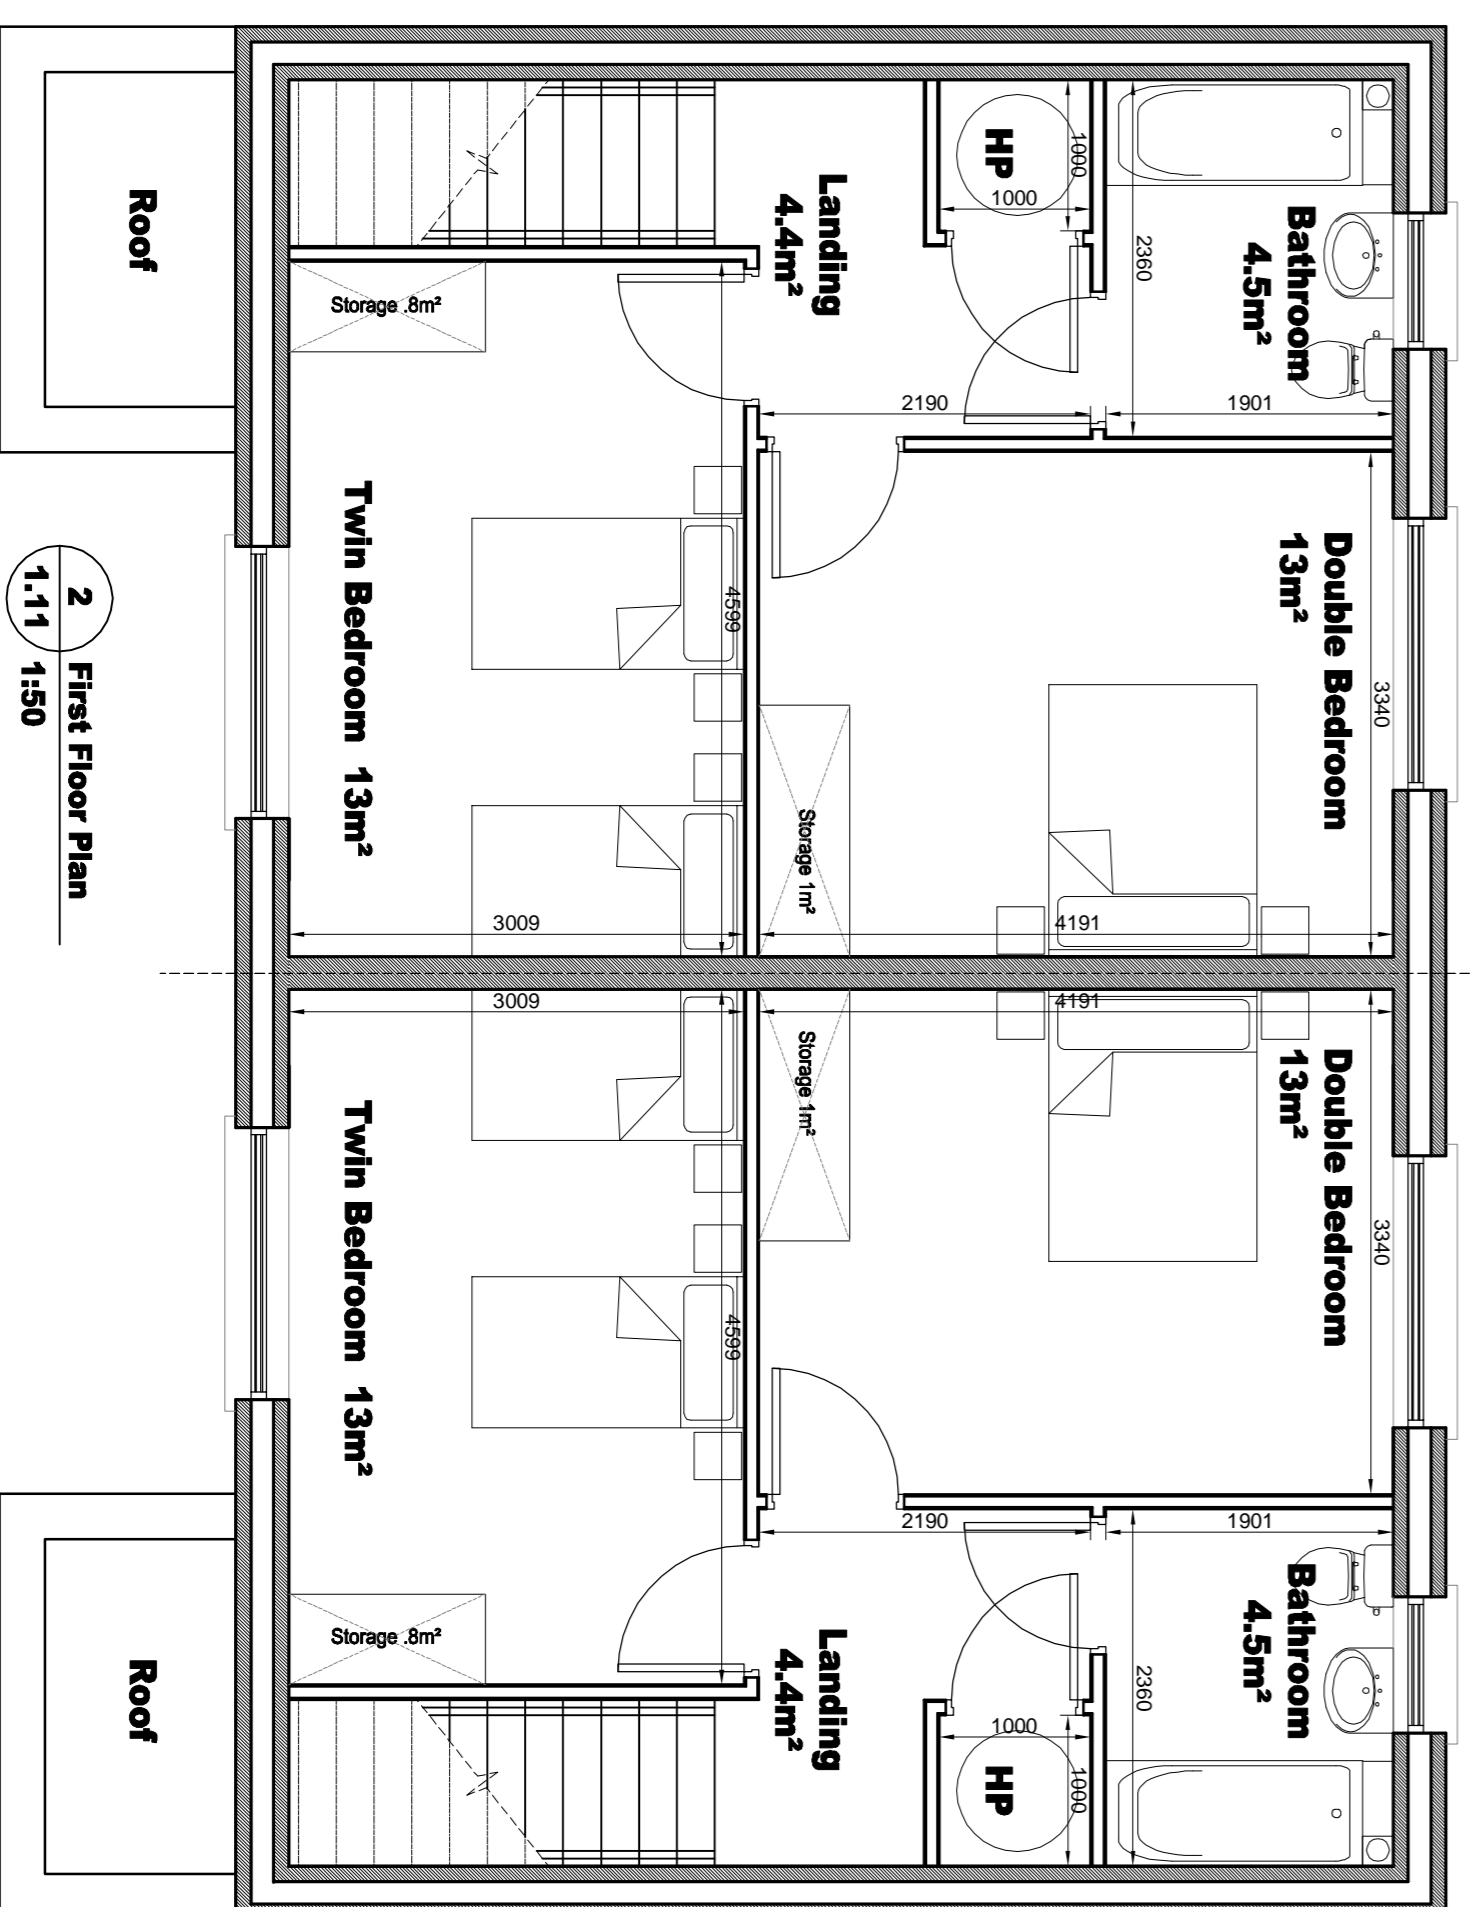

1.11 First Floor Plan
1:11 1:50

GENERAL NOTES:
 A. THIS DRAWING TO BE READ IN CONJUNCTION WITH ALL RELEVANT ARCHITECTURAL DRAWINGS THE SPECIFICATION AND ALL RELEVANT STANDARD DETAIL DRAWINGS.
 B. THIS DRAWING TO BE READ IN CONJUNCTION WITH ALL RELEVANT CIVIL, STRUCTURAL, MECHANICAL AND ELECTRICAL DRAWINGS TOGETHER WITH THE SPECIFICATIONS AND SCHEDULES.
 C. ALL DIMENSIONS IN MILLIMETERS. DO NOT SCALE FROM THIS DRAWING. USE FIGURED DIMENSIONS ONLY.
 D. CONTRACTOR MUST VERIFY ALL DIMENSIONS ON SITE BEFORE SETTING OUT COMMENCING WORK OR PRODUCING ANY SHOP DRAWINGS.

Revisions	Date

eml
architects
www.eml.ie

20 Chelsea street, 63 Fitzwilliam sq
 Limerick, Dublin 2
 V94 R6P9 D02 N938
 Ireland

telephone (051) 512249
 (01) 5707677
 email: eml.ie dclan@eml.ie



Client Waterford City and County Council

Job An Garrán, Tamore Housing

Title Terrace 2 Bed Semi D Floor Plans

Date	Scale @ A1	Drawn	Checked	Drawing No.	Rev
12/01/18	1:50	NL	ML	3406-P-1.11	/