




FRONT ELEVATION - UNIT B
SCALE 1-100

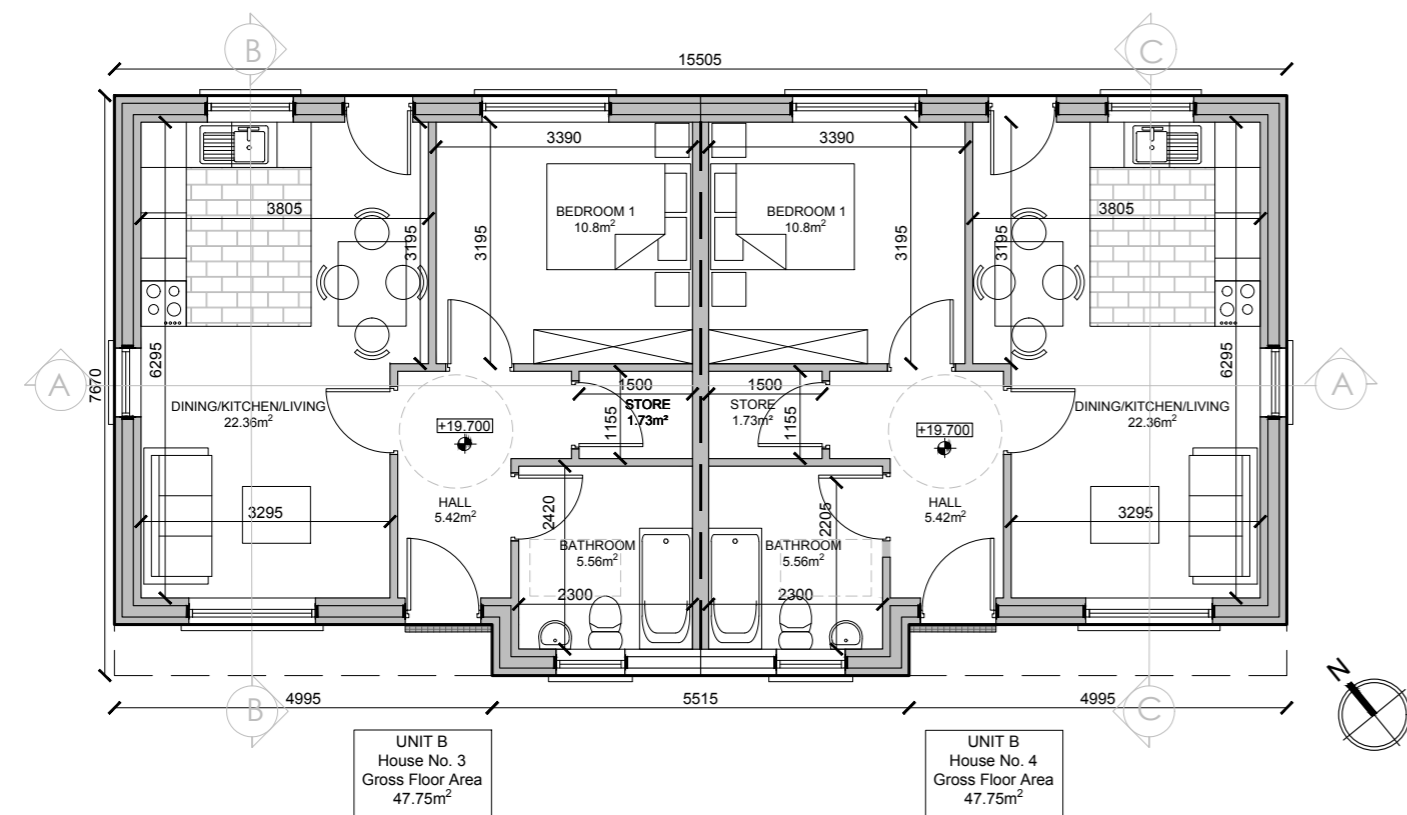


FLOOR PLAN - UNIT B
SCALE 1-100

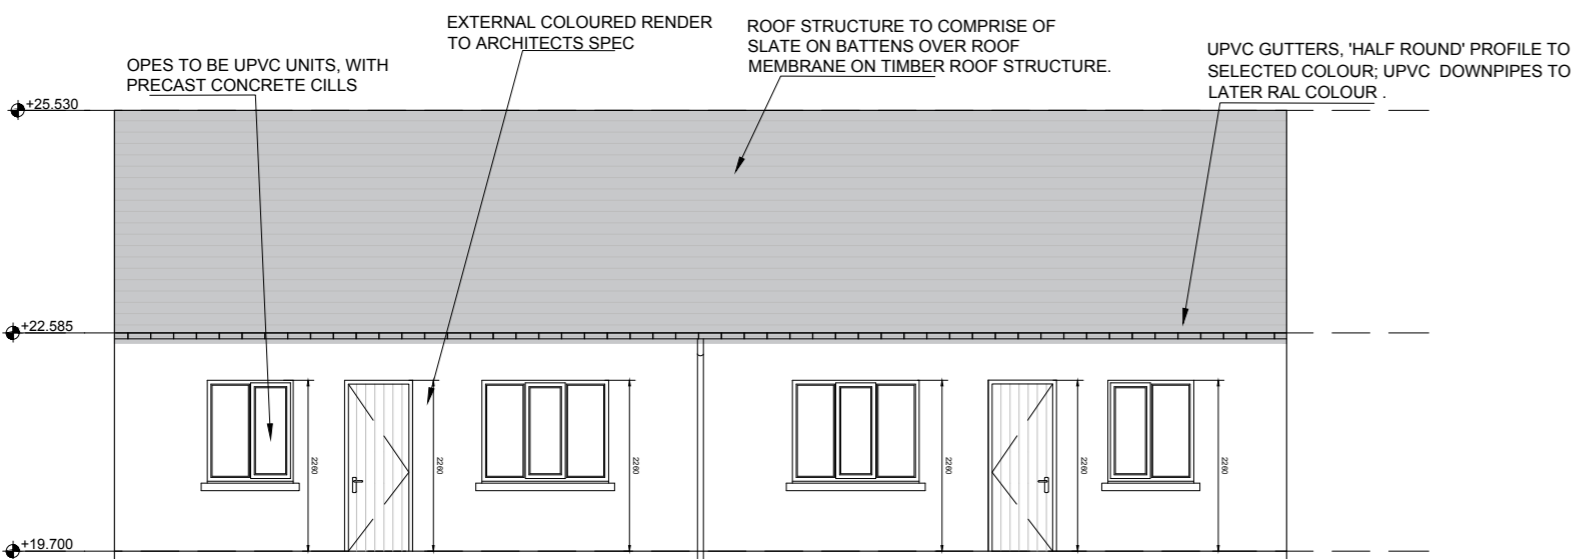


REAR ELEVATION - UNIT B
SCALE 1-100

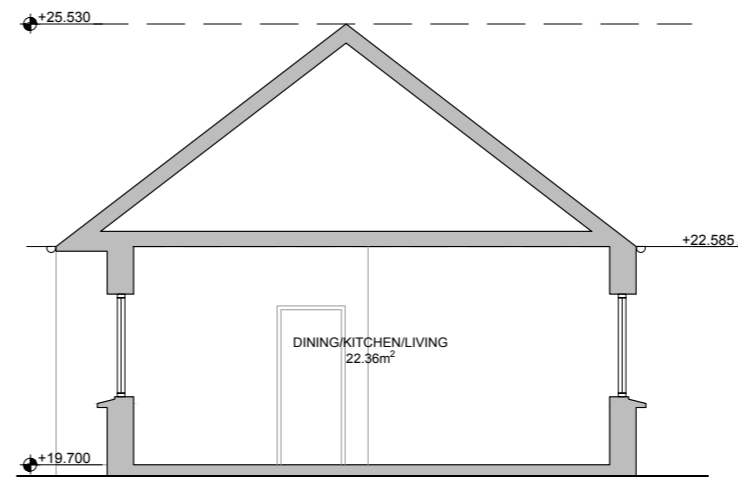


SECTION C-C - UNIT B
SCALE 1-100

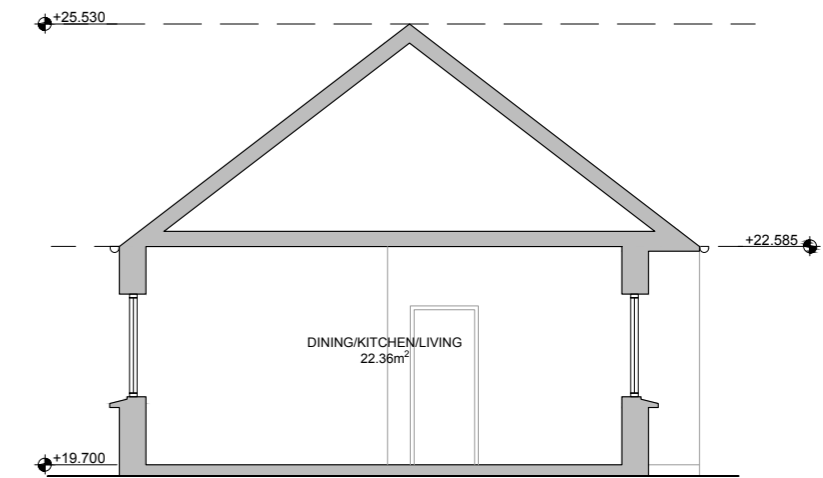


SECTION B-B - UNIT B
SCALE 1-100

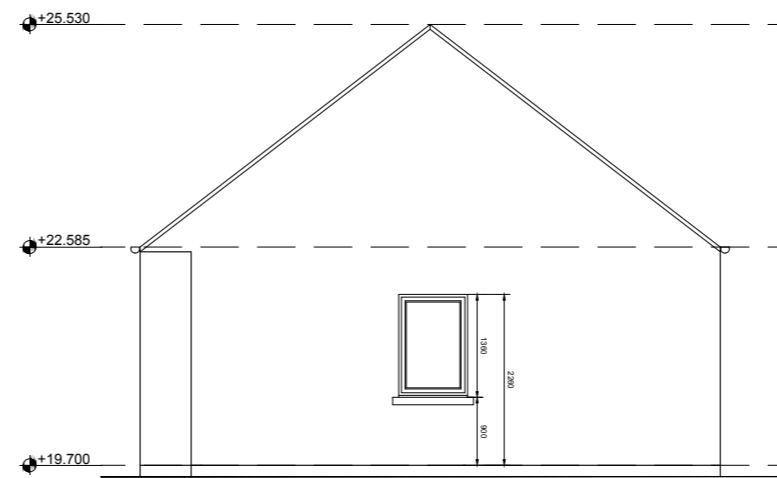

SIDE ELEVATION 2 - UNIT B
SCALE 1-100

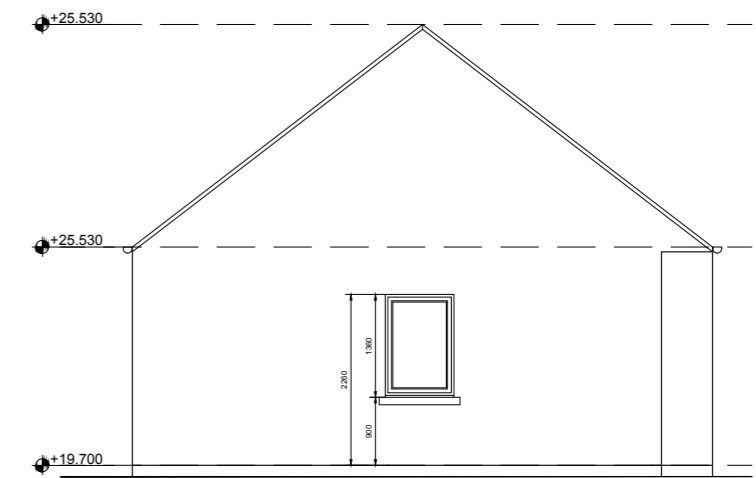

SIDE ELEVATION 1 - UNIT B
SCALE 1-100

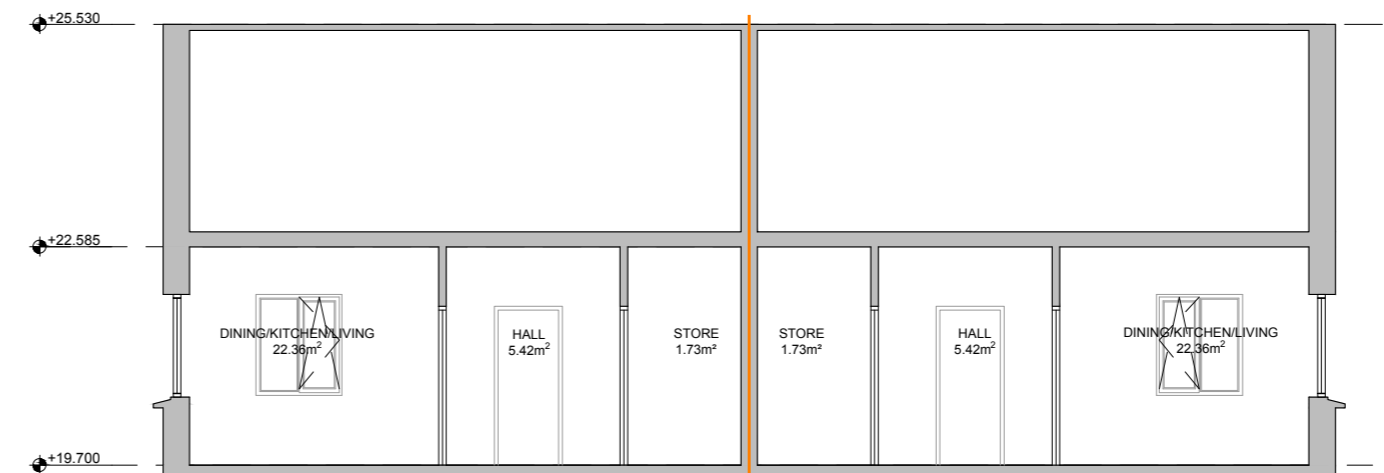

SECTION A-A - UNIT B
SCALE 1-100

General Notes:
 - Copyright of Dermot F. Geoghegan Architects.
 - All dimensions & levels to be checked on site before any work commences.
 - No dimensions to be scaled off drawing.
 - Any discrepancies to be brought to the attention of the Architect.
 - All materials, fittings & finishes to be approved by Architect before any work commences.
 - Installation of all materials in accordance with manufacturer's specifications.
 - All work to comply with relevant IS & BS standards and TGD current issue.
 - All electrical work in compliance with ESB standards & specs.

STAGE: PLANNING
 DRAWINGS ARE FOR PLANNING PURPOSES ONLY.
 DRAWINGS NOT TO BE USED FOR CONSTRUCTION.

Revision	Revision details	Issued by	Date
-	ISSUED FOR PLANNING	EK	10/06/21
A			
B			
C			
D			
E			
F			
G			
H			
J			
K			
L			
M			
N			

DERMOT F. GEOGHEGAN ARCHITECTS LTD
 ARCHITECTS · DESIGNERS · PLANNING CONSULTANTS
 CASTLE HOUSE
 18 CASTLE STREET
 CARLOW
 CO. CARLOW
 Project: **GROUP HOUSING @ GREEN RD., BALLYBEG, WATERFORD**
 Client: **WATERFORD COUNTY COUNCIL**
 Drawing: **PROPOSED GENERAL ARRANGEMENTS - UNIT B (1 BED)**
 Scale: **1:100@A2** Date: **JUNE 2021** Drawn by: **EK** Checked by: **DFG**

DERMOT F. GEOGHEGAN ARCHITECTS
 T: 059 9135982
 F: 059 9130232
 E: info@dfgarchitects.com
 www.dfgarchitects.com

ARCHITECTS DESIGNERS PLANNING CONSULTANTS
 AN RIAI CHARTERED PRACTICE ACCREDITED IN CONSERVATION