


SOUTH ELEVATION

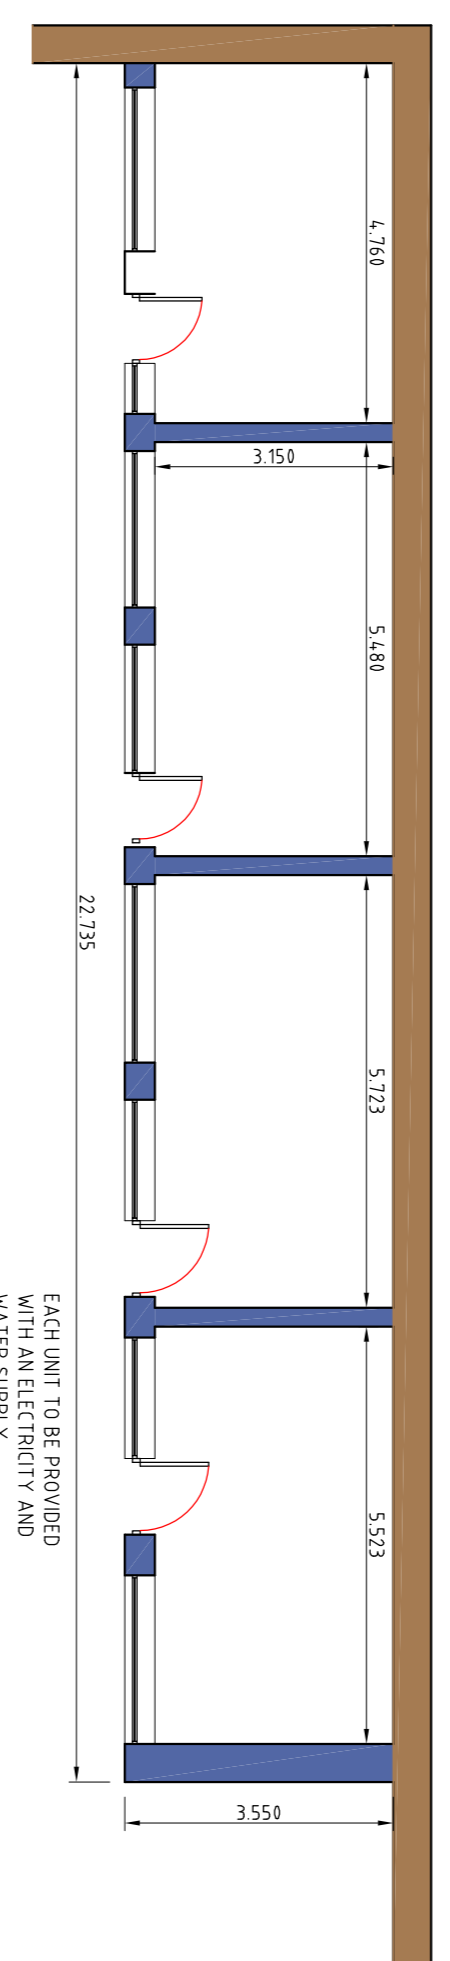



FLOOR PLAN

BUILDINGS FOR USE BY HOME AND CRAFT PRODUCERS


FLOOR AREA 70.04m²

BUILDING A

NOTE:
ALL WORKS TO BE CARRIED OUT AS PER BEST CONSERVATION PRACTICE AS PER DEPT GUIDELINES

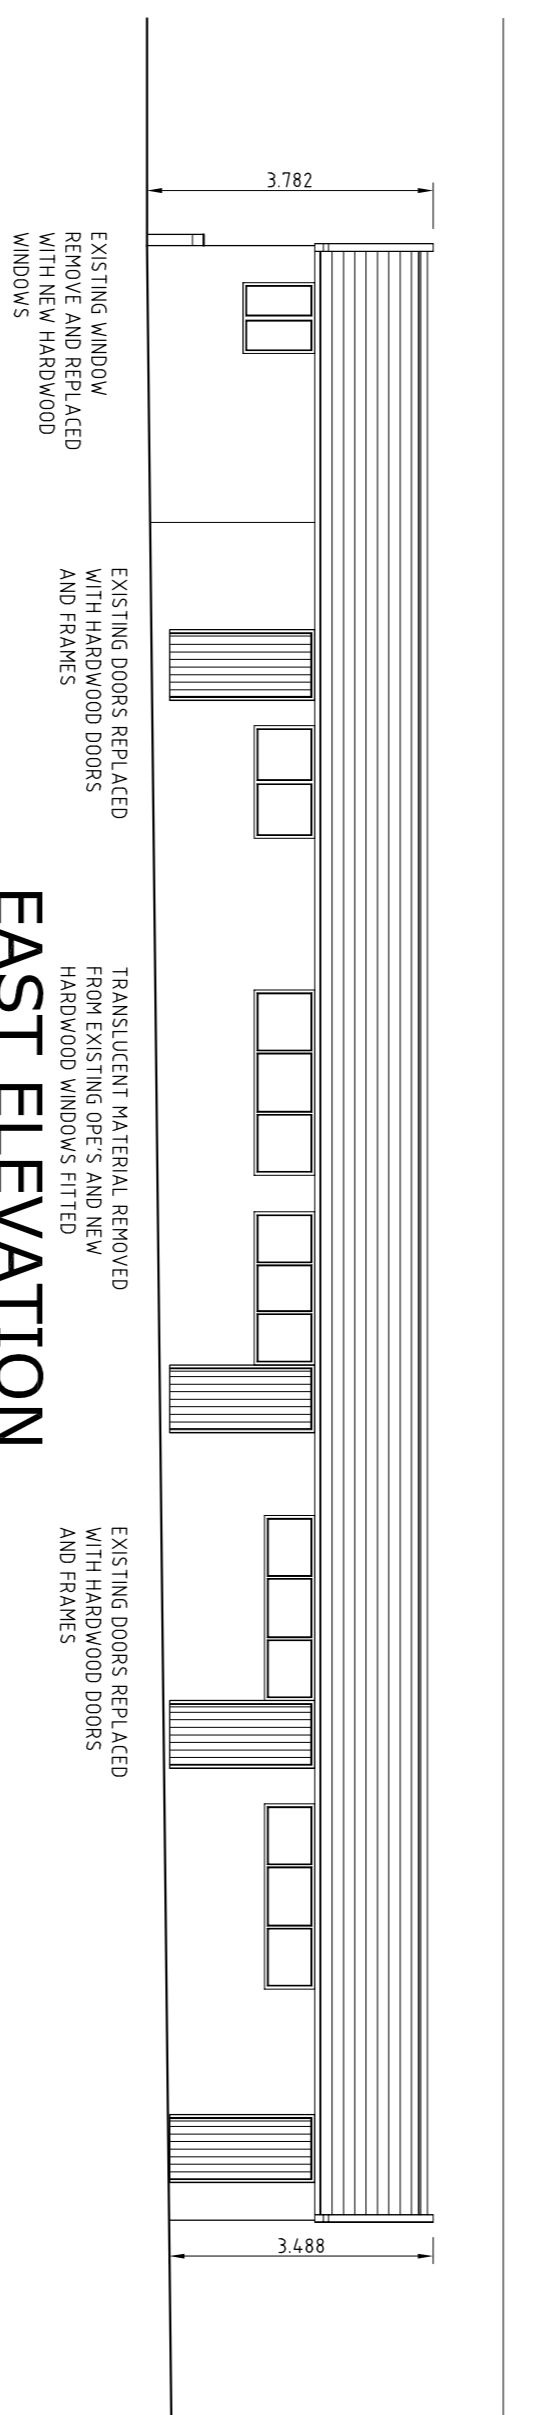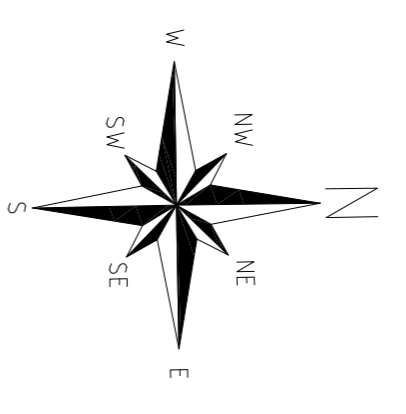

EAST ELEVATION

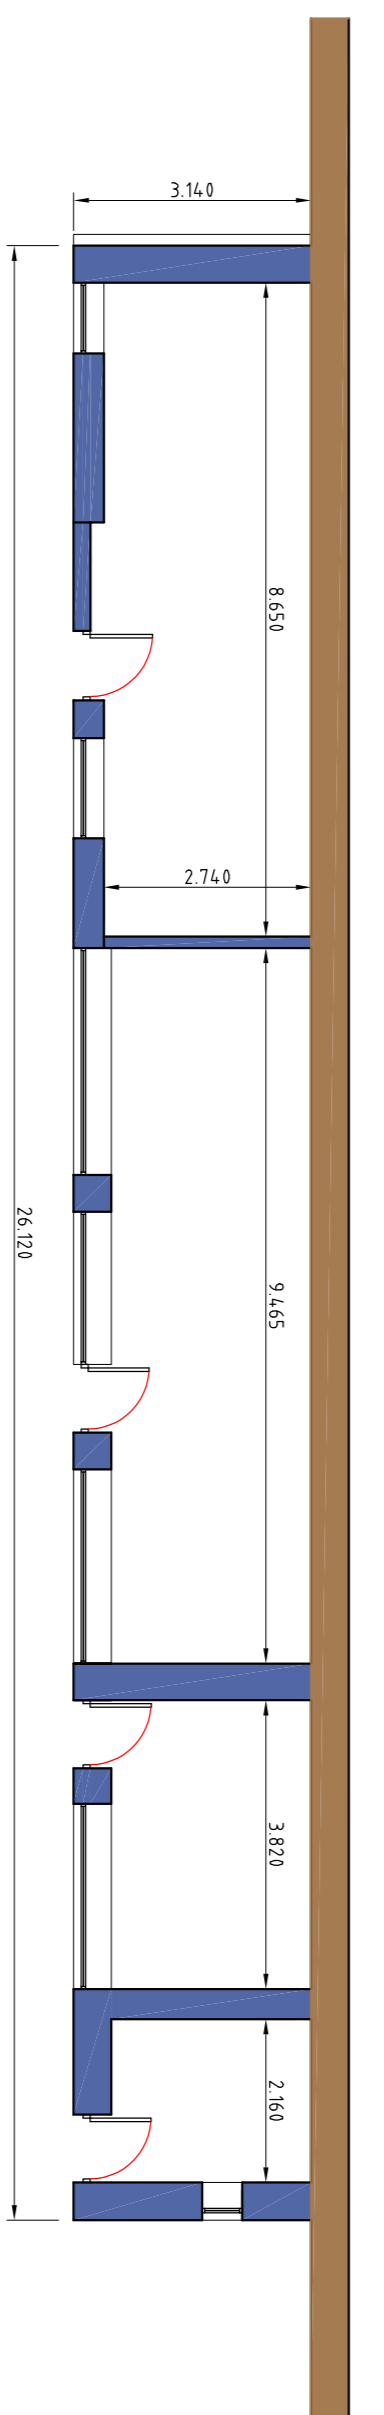



FLOOR PLAN

BUILDINGS FOR USE BY HOME AND CRAFT PRODUCERS


FLOOR AREA 67.69m²

BUILDING B


NOTE:
ALL WORKS TO BE CARRIED OUT AS PER BEST CONSERVATION PRACTICE AS PER DEPT GUIDELINES

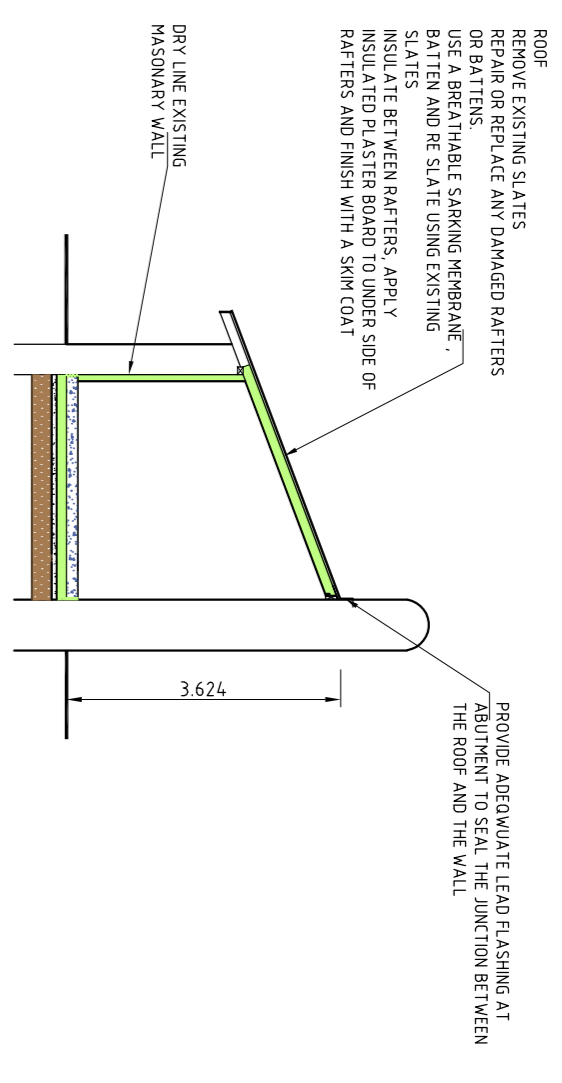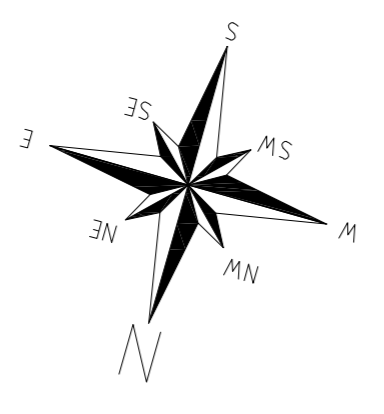


CROSS SECTION

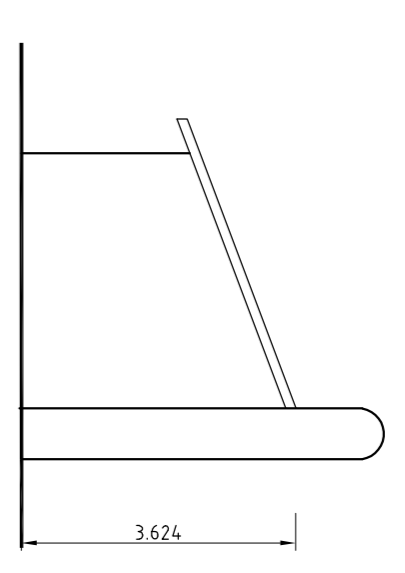

NORTH ELEVATION

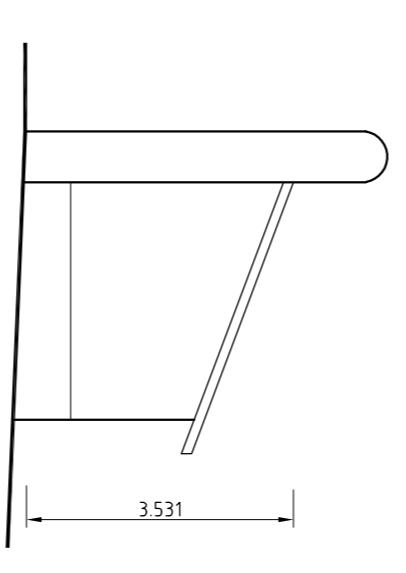

CROSS SECTION

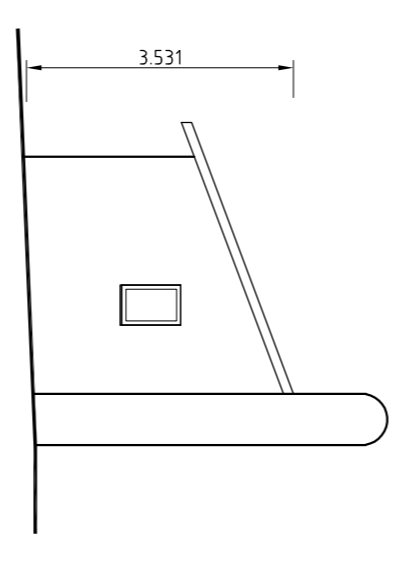

SOUTH ELEVATION

CROSS SECTION

DRAWINGS PREPARED FOR PART 8 APPLICATION

Michael Whelan, Architectural Technician,
Kilcavee, Kilmacthomas,
Co. Waterford.
Tel. 051-294555

CLIENT: MOUNT CONGREGUE TRUST
PROJECT: PROPOSED DEVELOPMENT AT MOUNT CONGREGUE, KILLOTTERAN, CO. WATERFORD

DRAWN BY: M WHELAN
CHECKED BY: M WHELAN
DRAWING NO.: MCT-06-19

SCALE: 1:100
DATE: 11-06-2019
SHEET: NO 7