


LONGITUDINAL SECTION CH 0 - 650

SCALE: HORIZONTAL 1:1250, VERTICAL 1:250

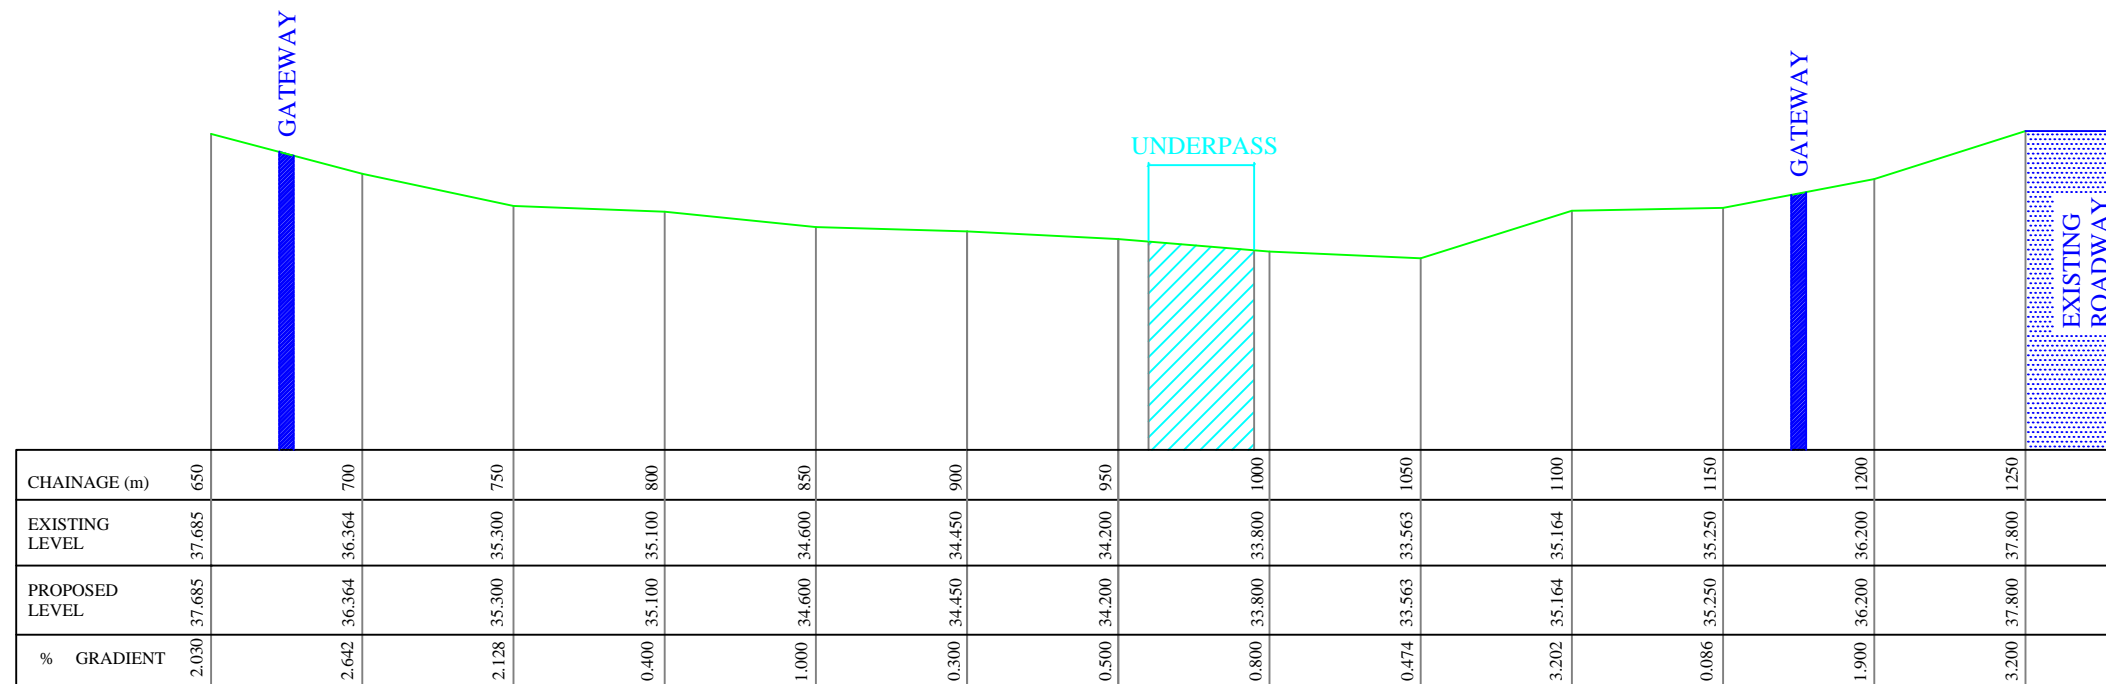

LONGITUDINAL SECTION CH 650 - 1250

SCALE: HORIZONTAL 1:1250, VERTICAL 1:250

Rev.	Date.	Description.	By.	App.

**ekce**  
enda kirwan consulting engineering ltd.

Client:	Waterford City & County Council			
Job:	Proposed Link from Kilmeaden to the Greenway			
Drg title:	LONGITUDINAL SECTIONS			
Scale:	AS SHOWN	Dmc:	PS	Job No.
Date:	Mar'19	Chk:	EK	1903020
			Drg. No.	104
			Rev.	-