




GENERAL NOTES:
 A. THIS DRAWING TO BE READ IN CONJUNCTION WITH ALL RELEVANT ARCHITECTURAL DRAWINGS THE SPECIFICATION AND ALL RELEVANT STANDARDS DETAIL DRAWINGS.
 B. THIS DRAWING TO BE READ IN CONJUNCTION WITH ALL RELEVANT CIVIL, STRUCTURAL SCHEDULES.
 C. ALL DIMENSIONS IN MILLIMETERS. DO NOT SCALE FROM THIS DRAWING. USE FIGURED DIMENSIONS ONLY.
 D. CONTRACTORS MUST VERIFY ALL DIMENSIONS ON SITE BEFORE SETTING OUT COMMENCING WORK OR PRODUING ANY SHOP DRAWINGS.

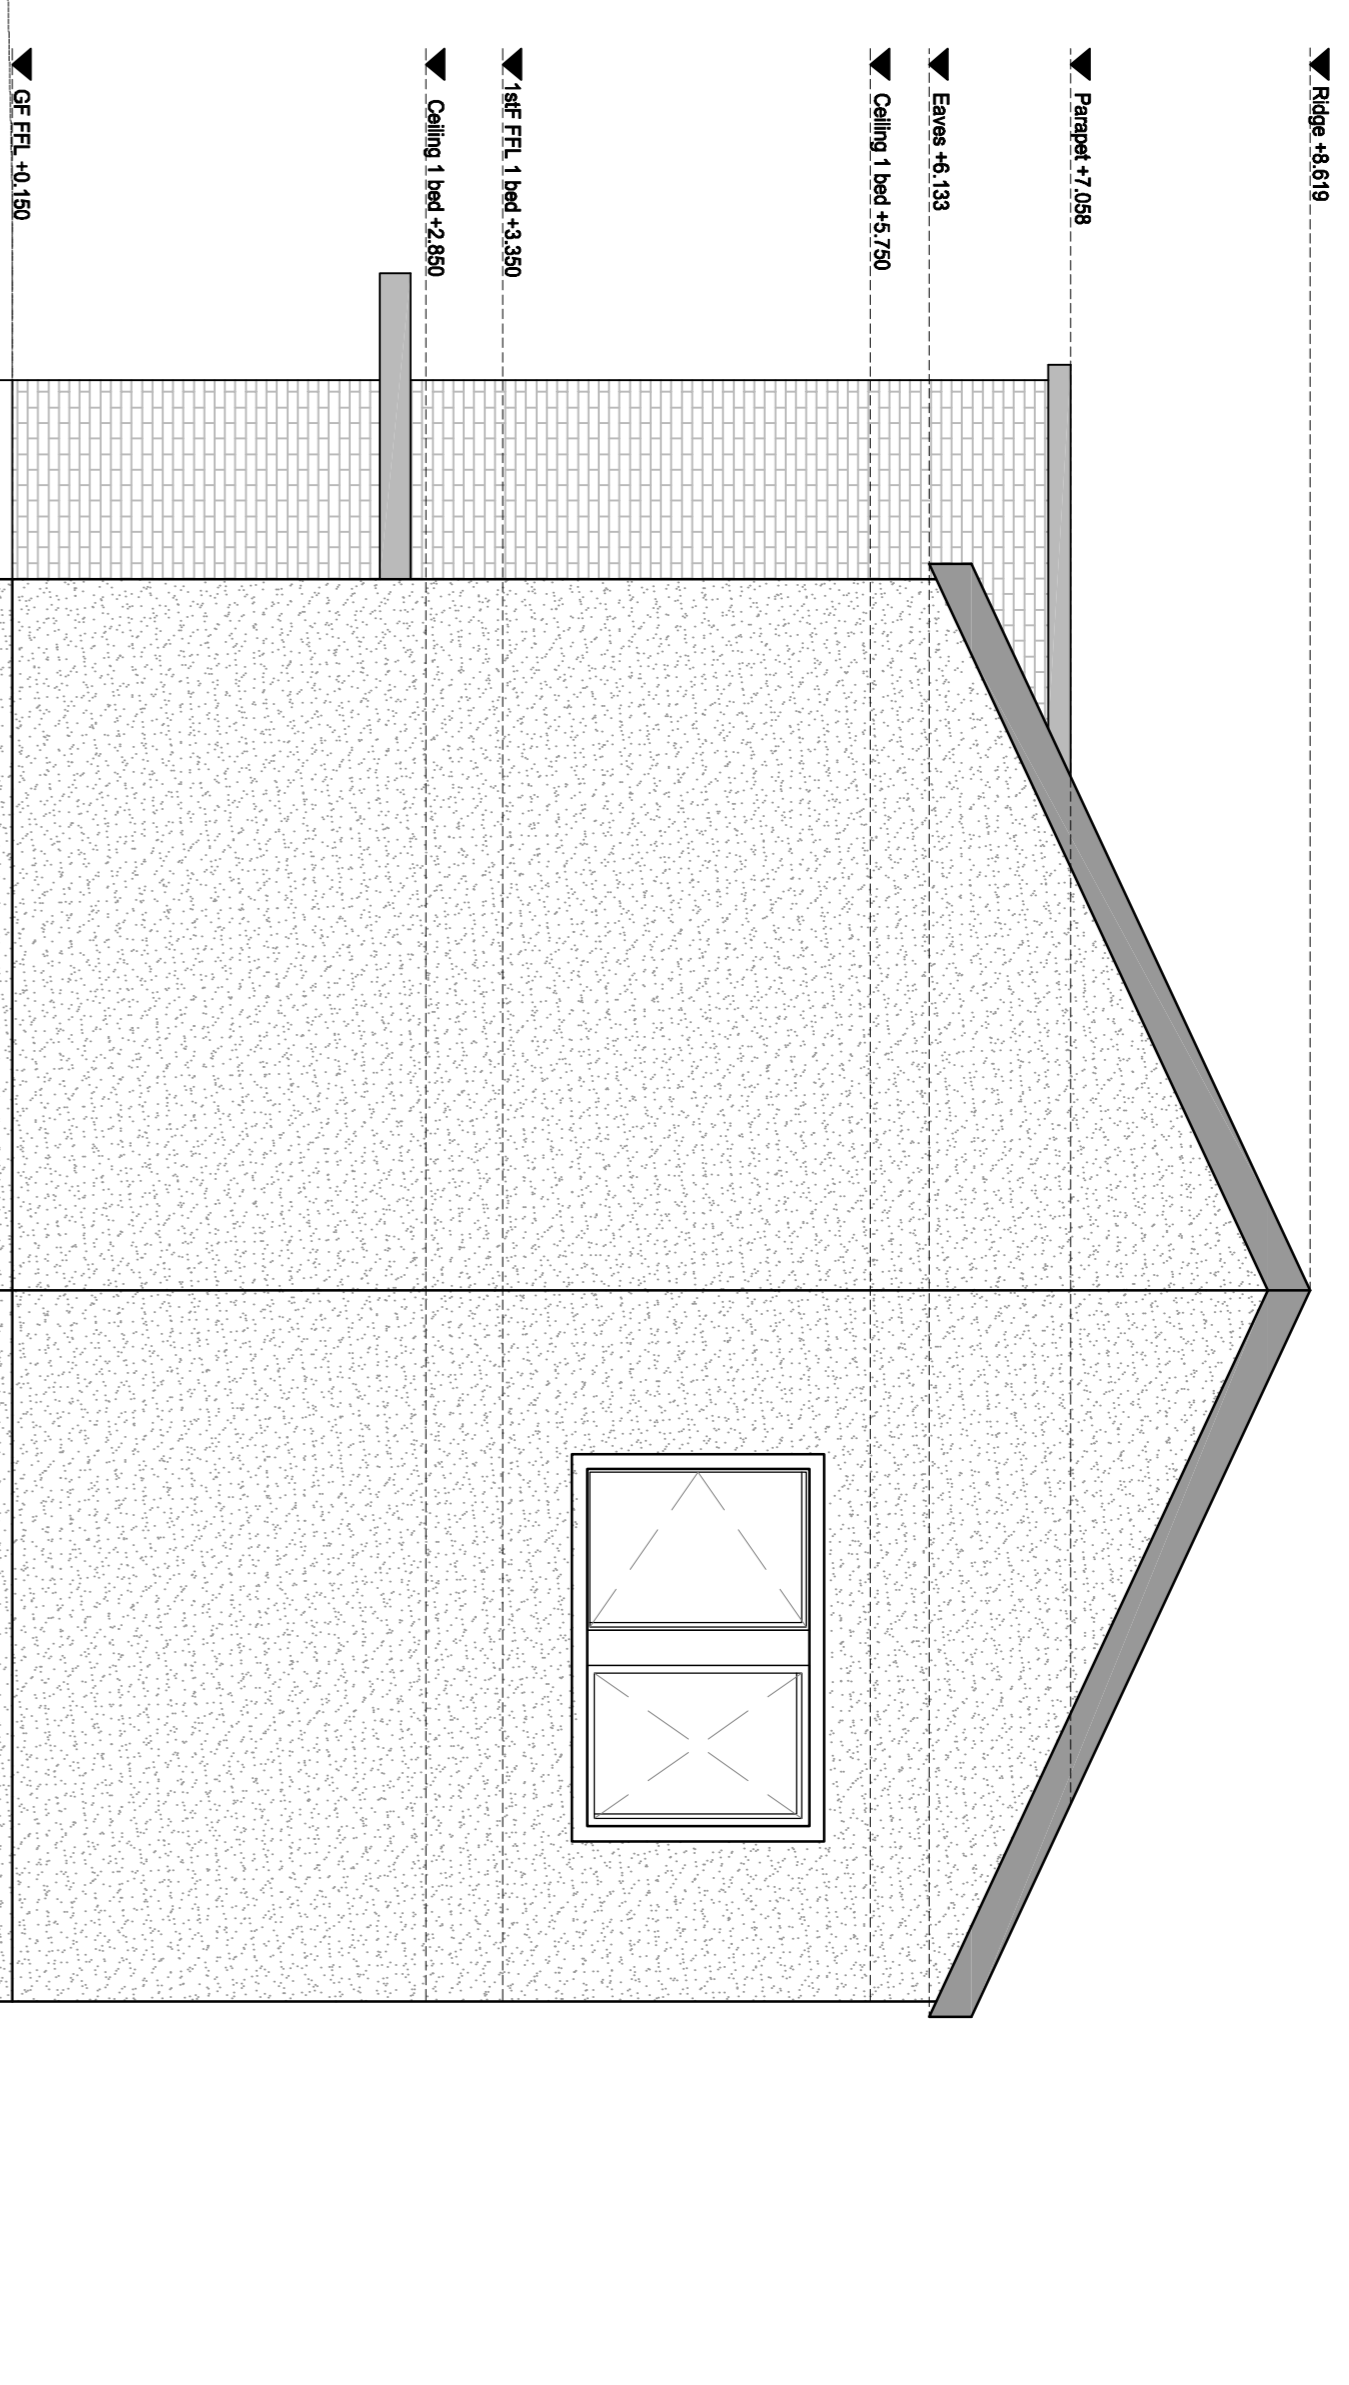

1 Side Elevation
 2.01 1:50

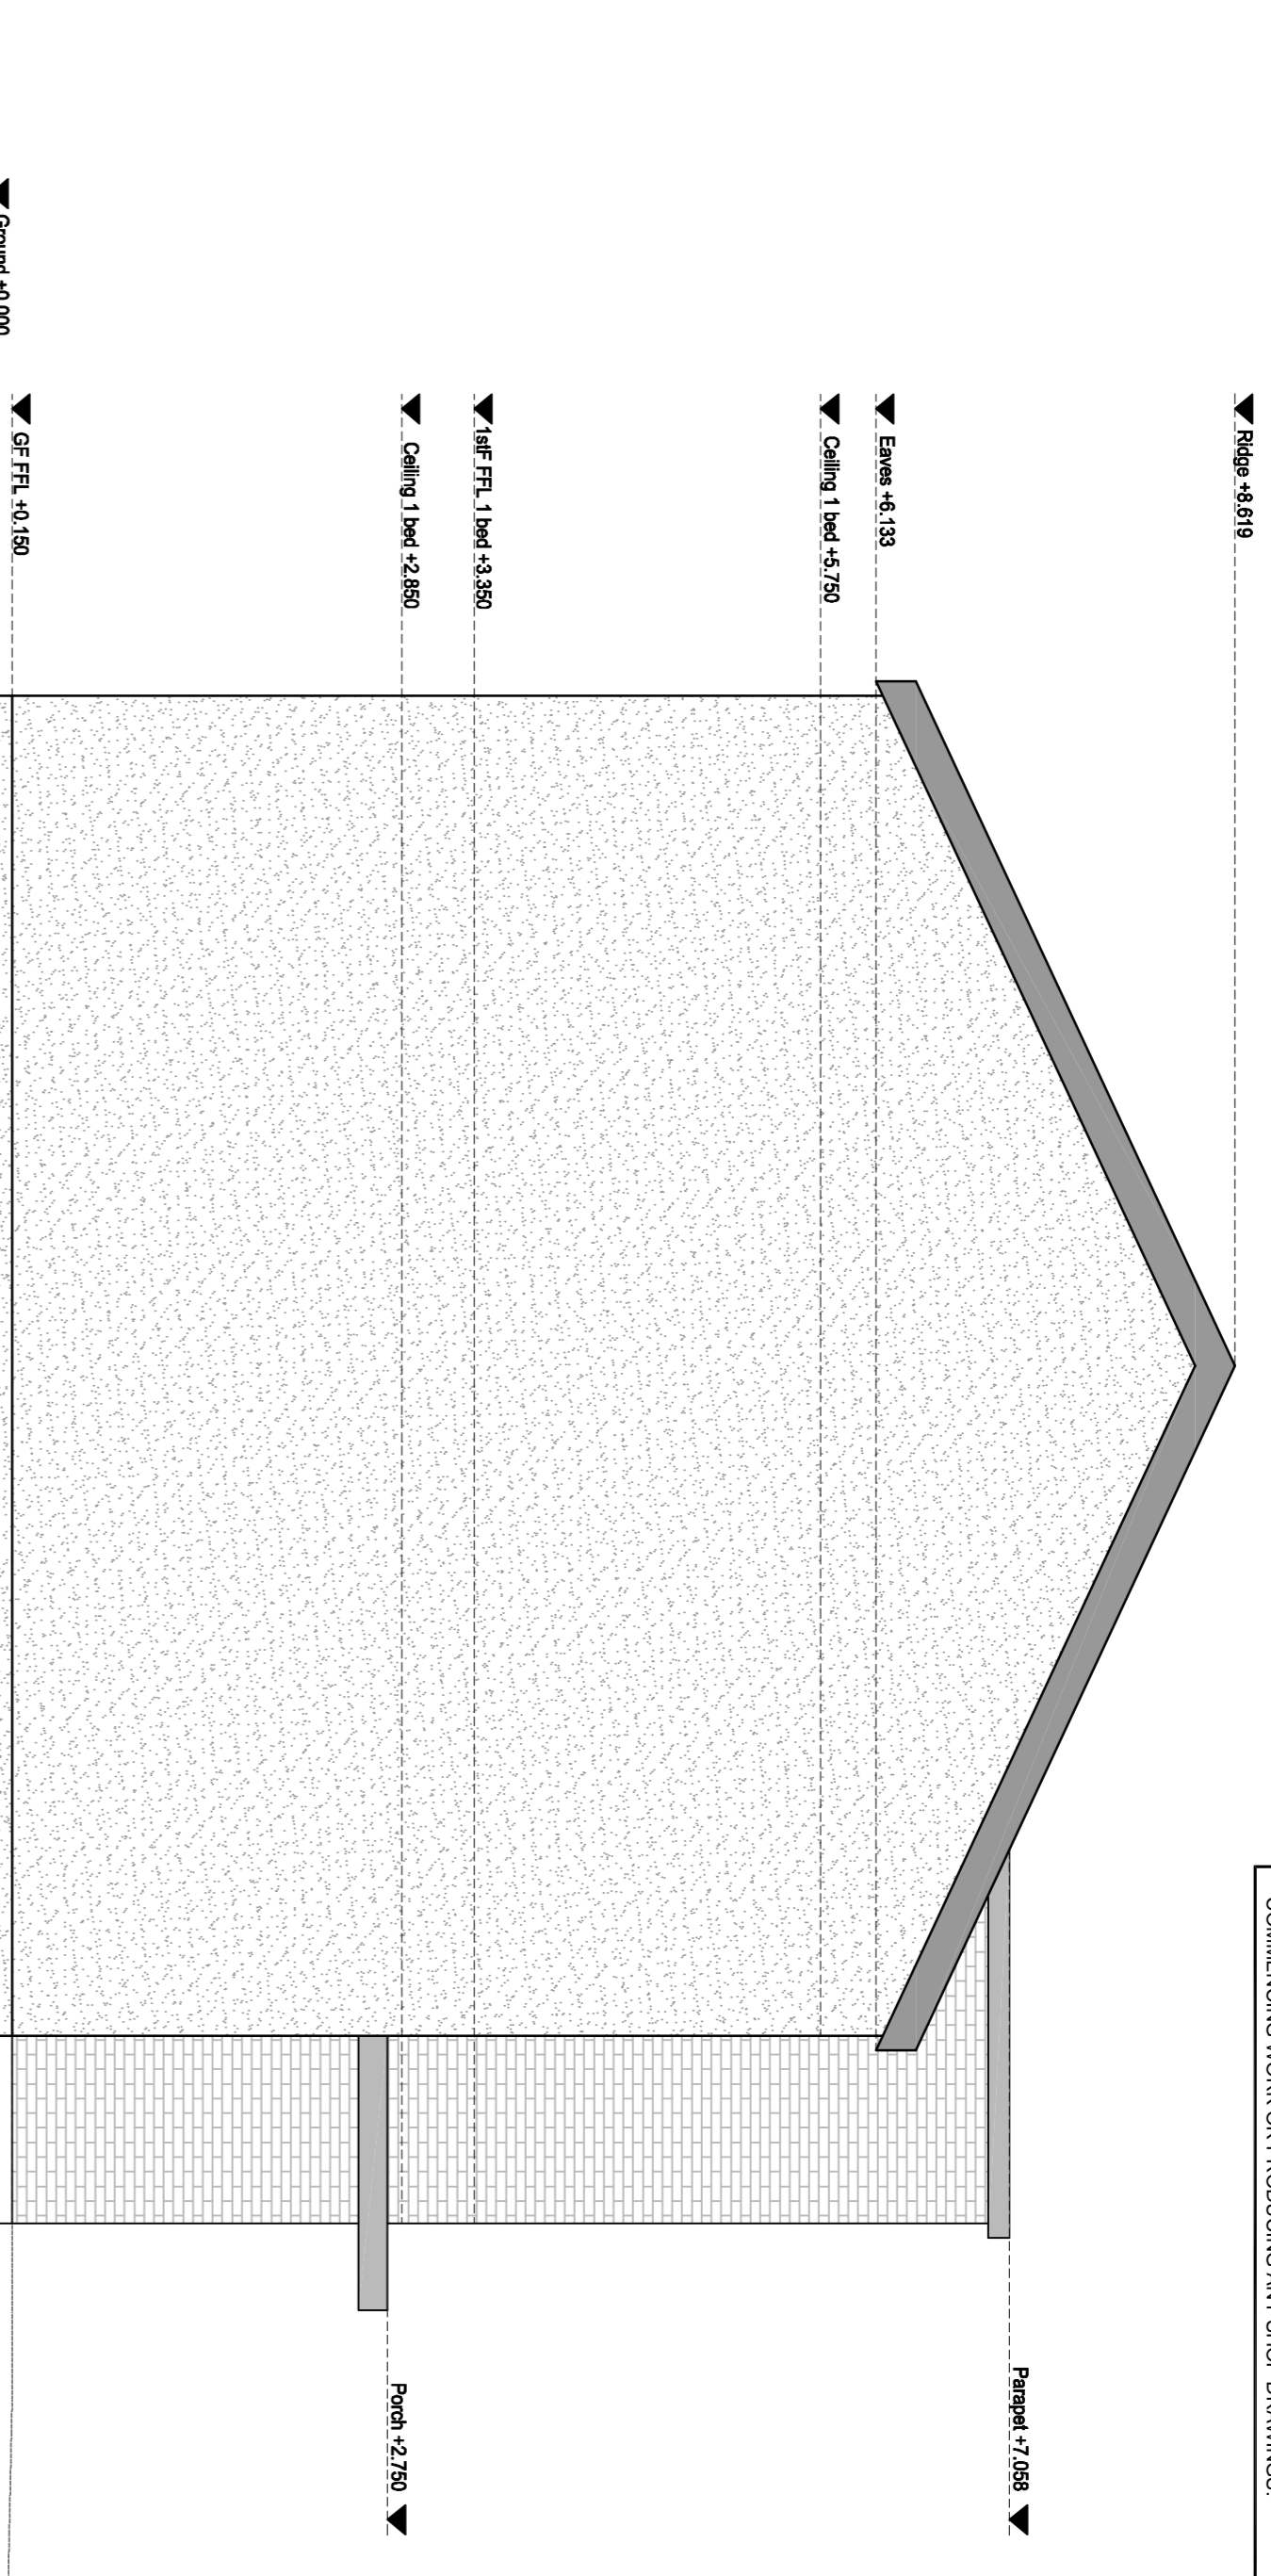

2 Side Elevation
 2.01 1:50

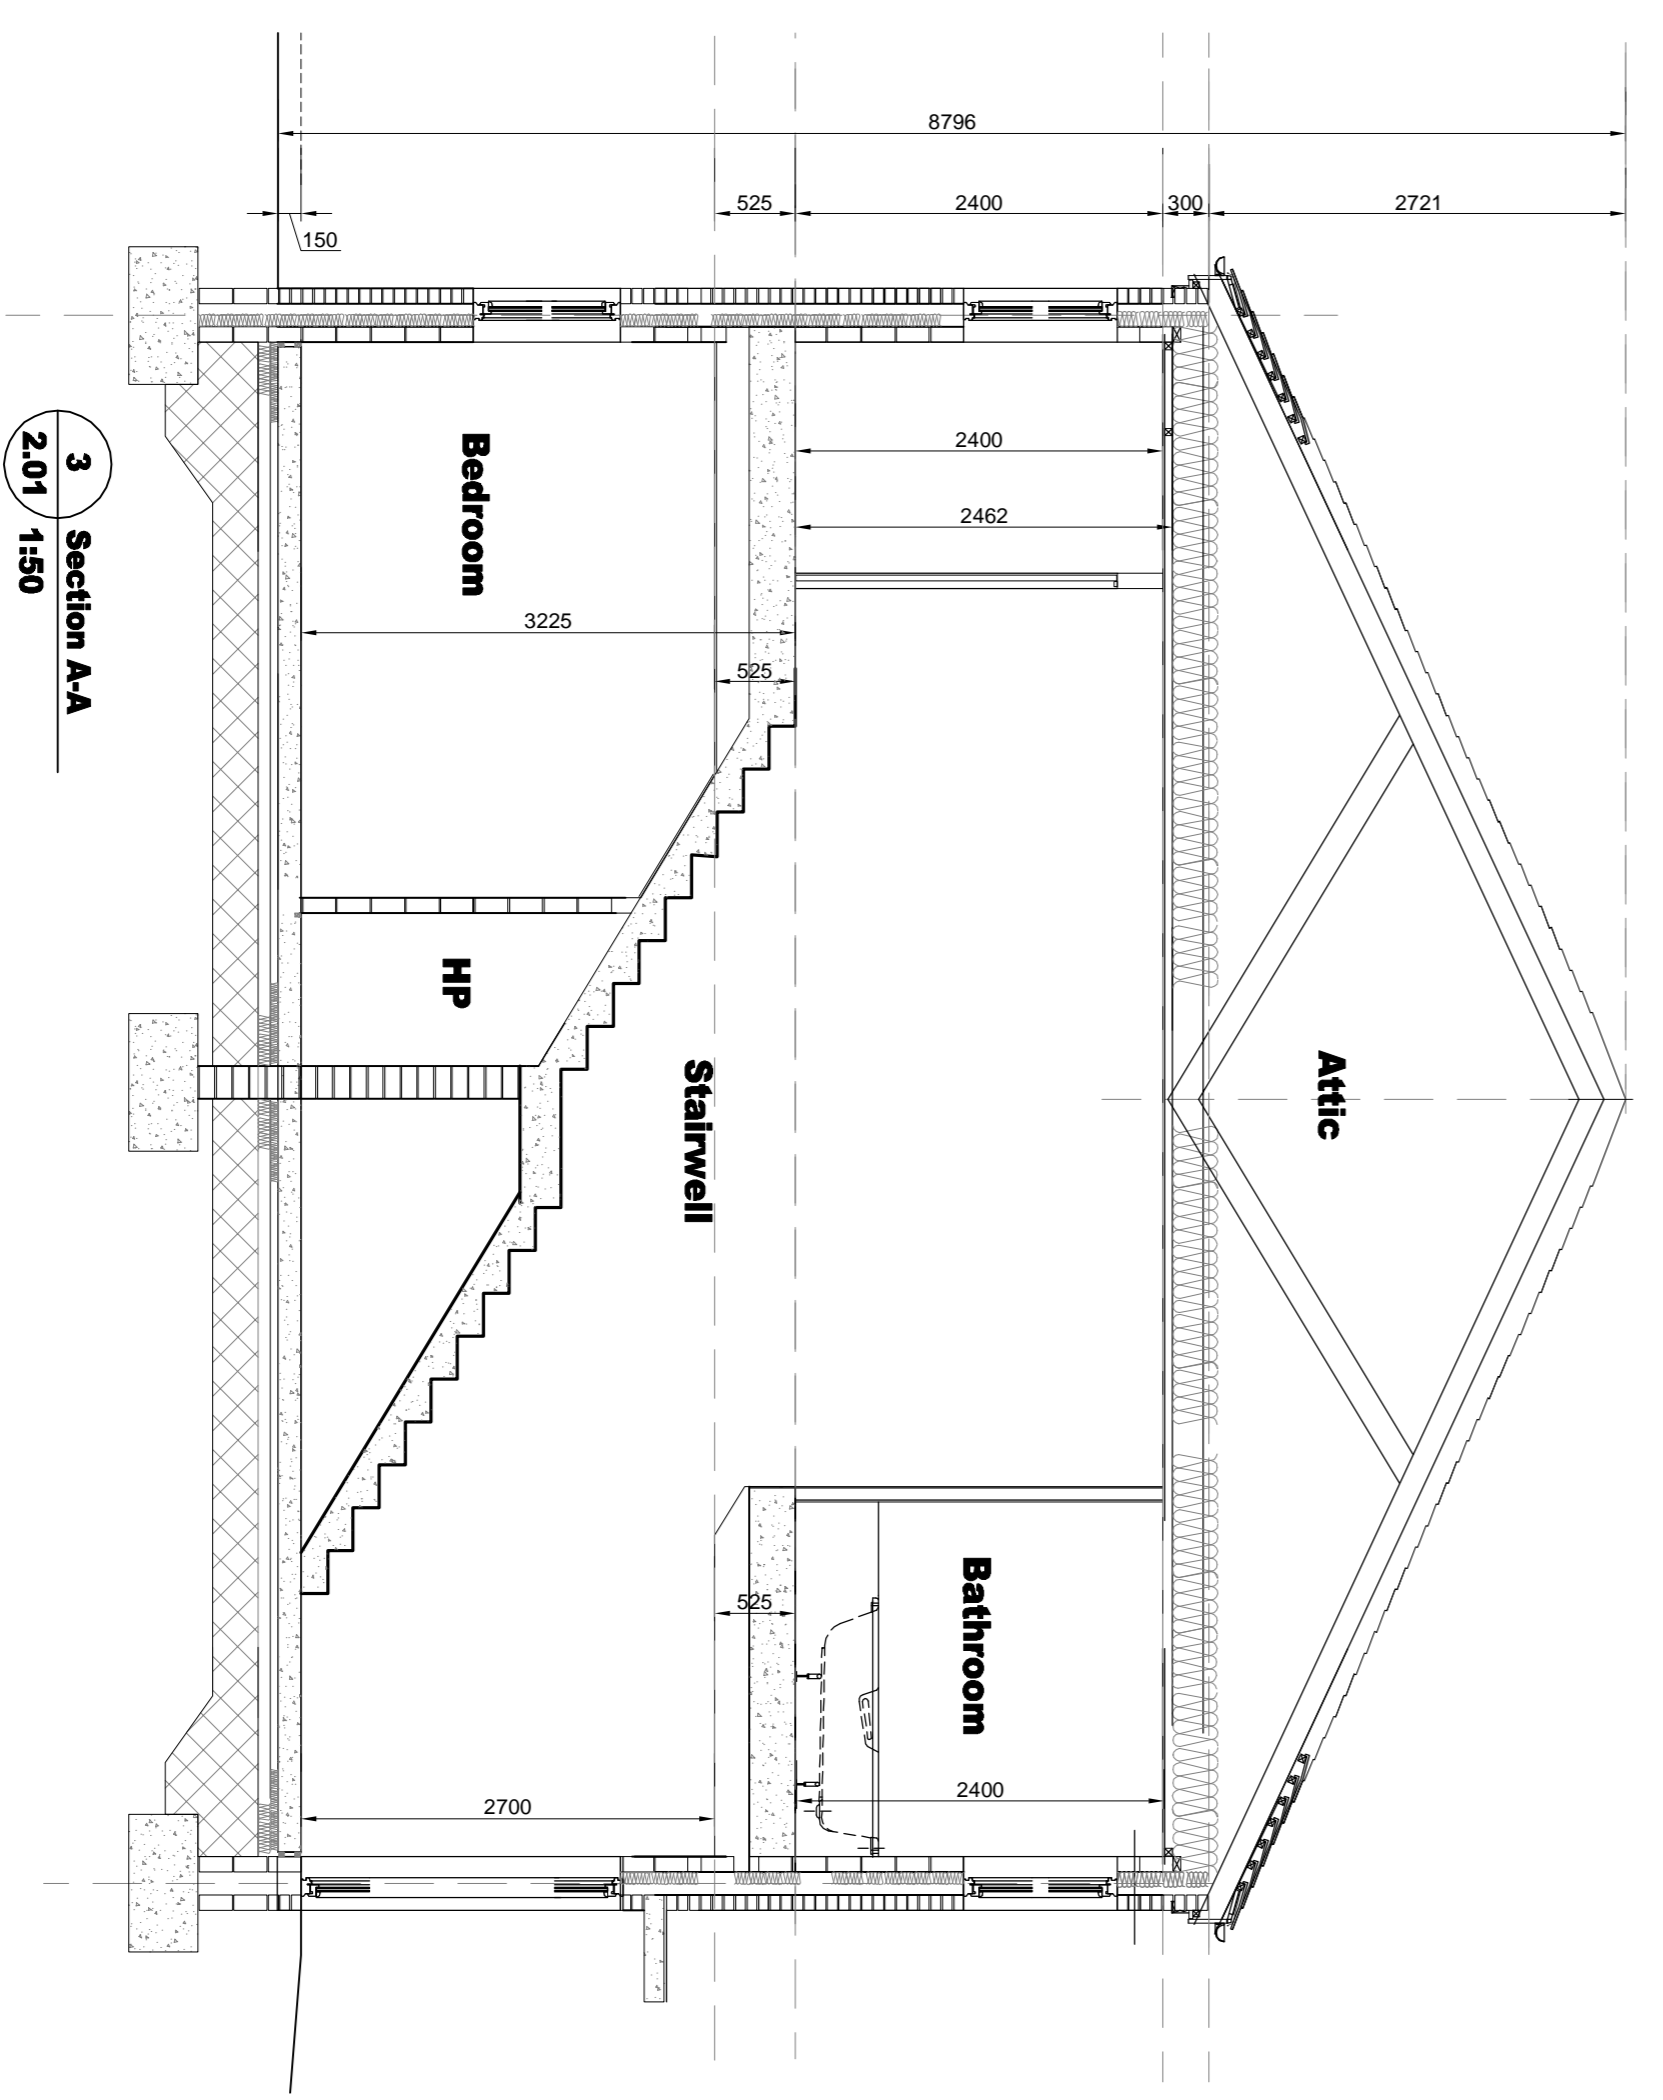

3 Section A-A
 2.01 1:50

Revisions	Date

eml architects
 www.eml.ie

20 Cluses street 63 Fitzwilliam sq
 York Rd P9 D02 N058
 Ireland

Telephone: (01) 5707677
 e-mail: info@eml.ie dachin@eml.ie

Client	Waterford City and County Council	Date	12/01/18
Job	An Garrán, Tramore Housing	Scale @ A1	1:50
Drawn	NL	Checked	ML
Rev		Drawing No.	3406-P-2.01-A