




GENERAL NOTES:  
 A. THIS DRAWING TO BE READ IN CONJUNCTION WITH ALL RELEVANT ARCHITECTURAL DRAWINGS THE SPECIFICATION AND ALL RELEVANT STANDARDS DETAIL DRAWINGS.  
 B. THIS DRAWING TO BE READ IN CONJUNCTION WITH ALL RELEVANT CIVIL, STRUCTURAL SCHEDULES AND ELECTRICAL DRAWINGS TOGETHER WITH THE SPECIFICATIONS AND SCHEDULES.  
 C. ALL DIMENSIONS IN MILLIMETERS. DO NOT SCALE FROM THIS DRAWING. USE FIGURED DIMENSIONS ONLY.  
 D. CONTRACTORS MUST VERIFY ALL DIMENSIONS ON SITE BEFORE SETTING OUT COMMENCING WORK OR PRODUING ANY SHOP DRAWINGS.

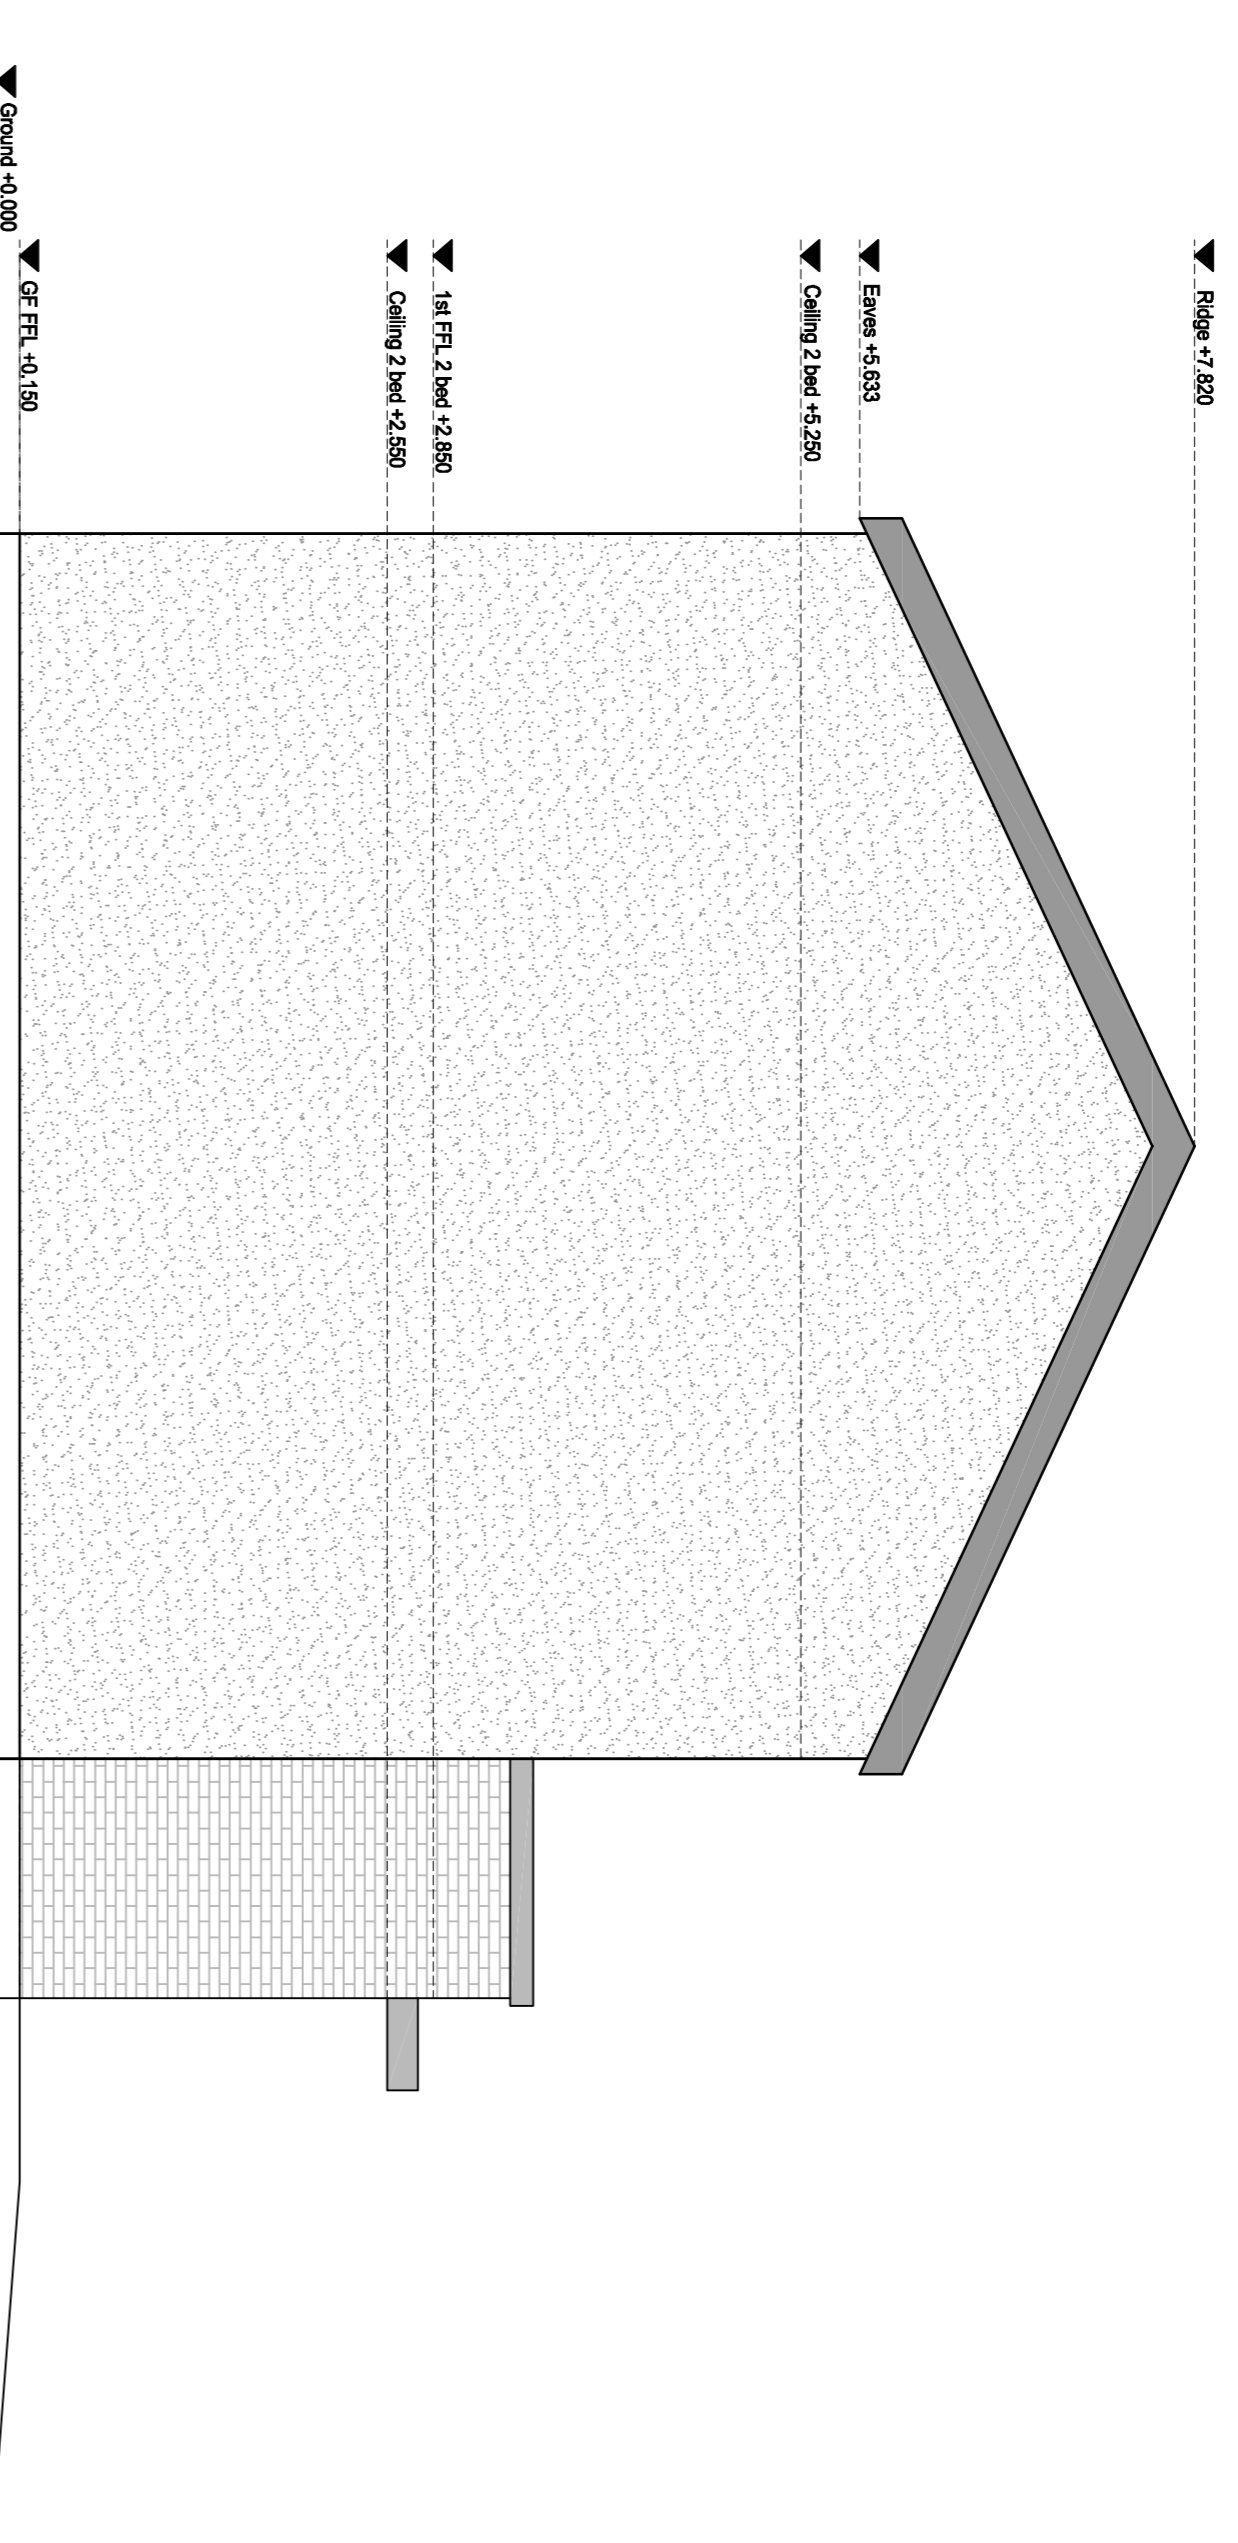

1 Side Elevation  
2.02 1:50

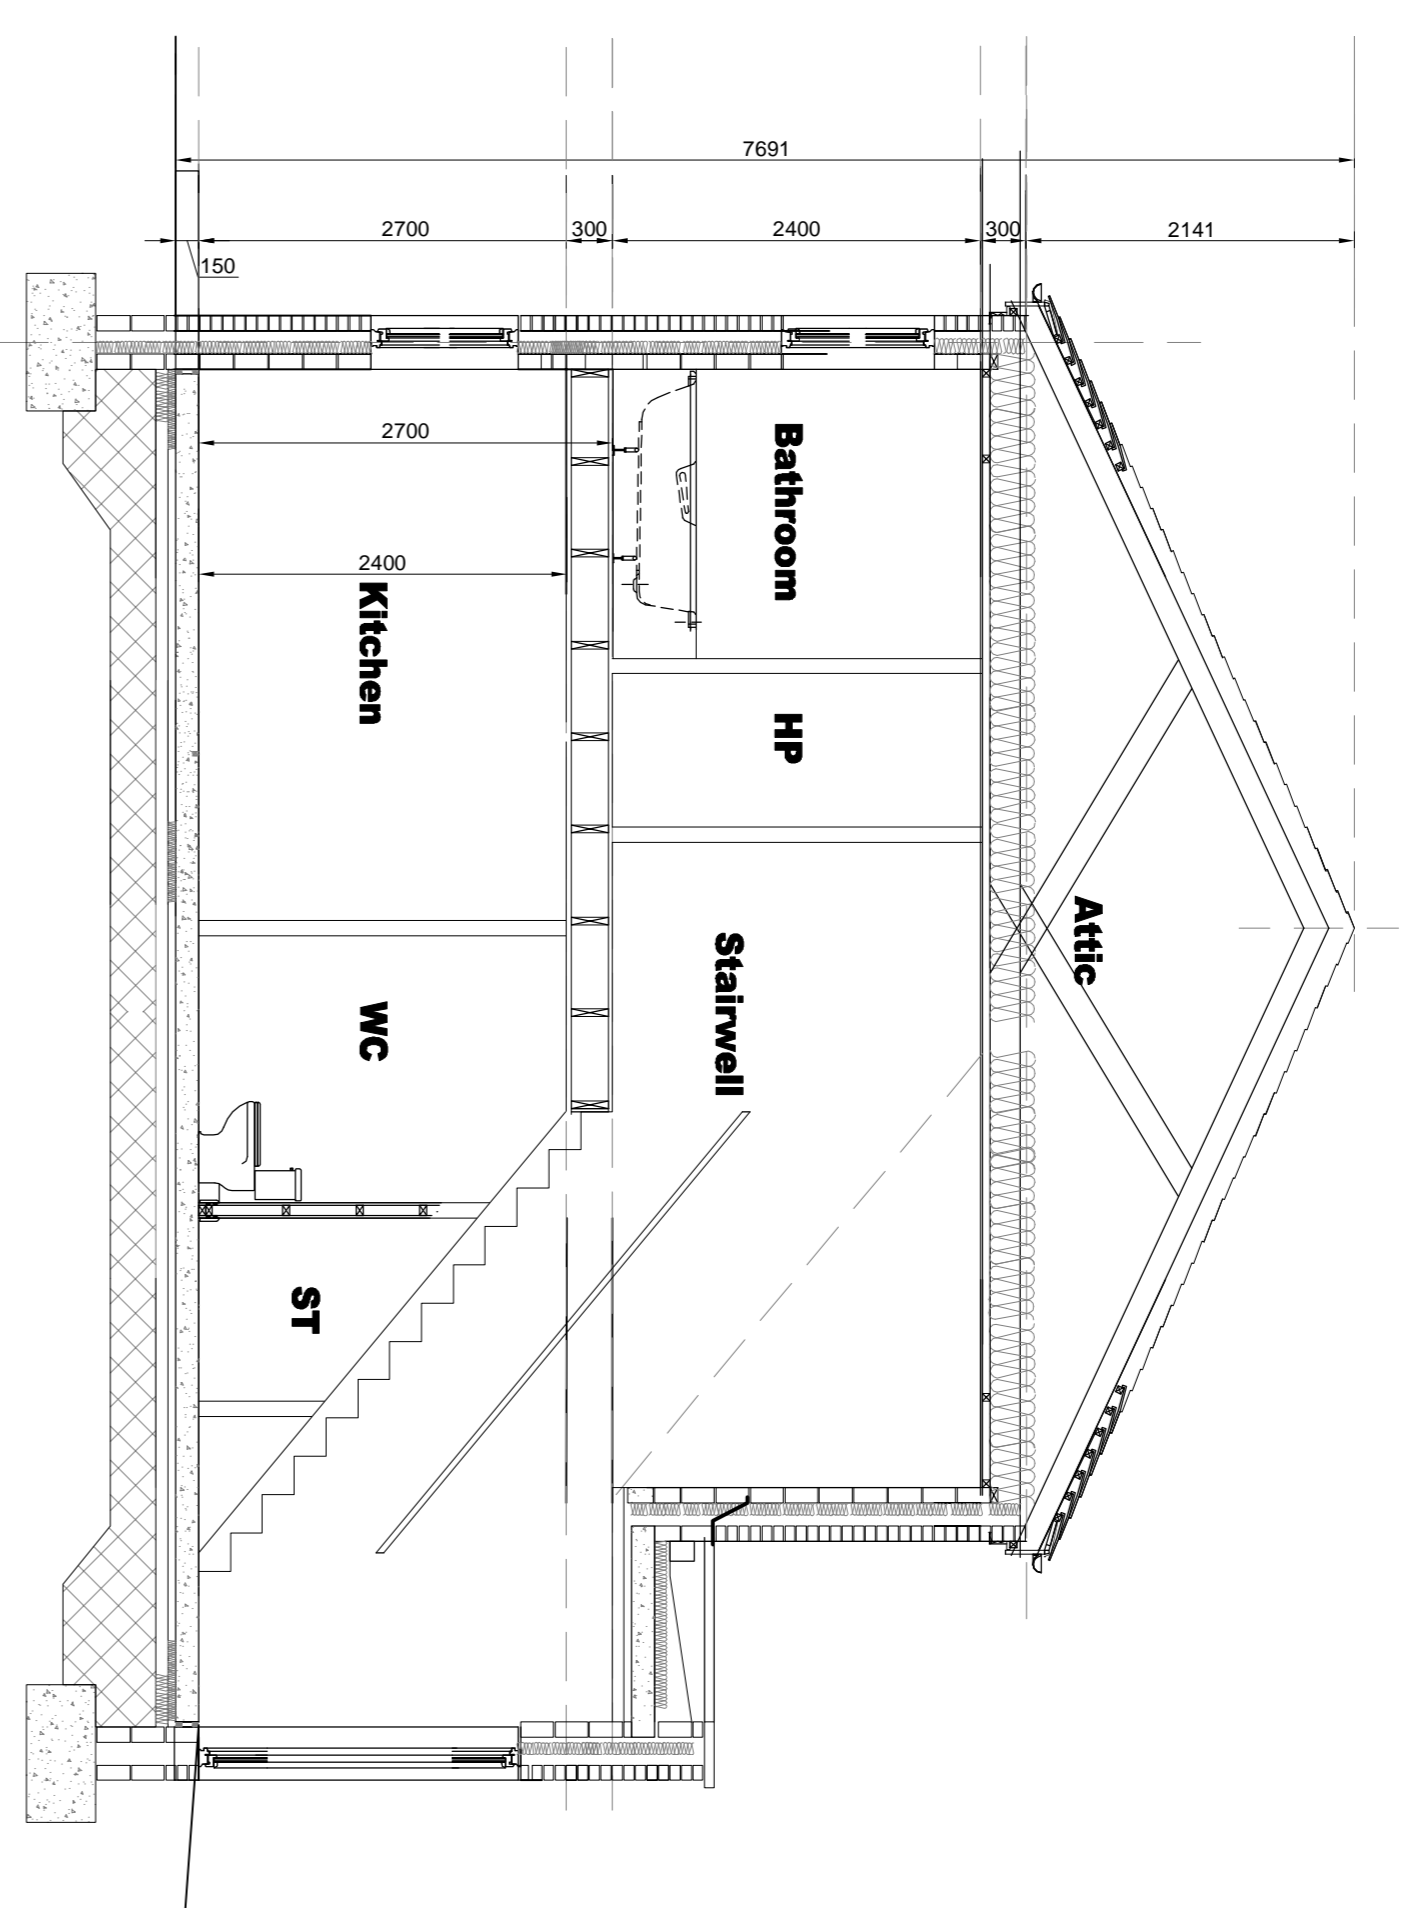

03 Section C-C  
2.02 1:50

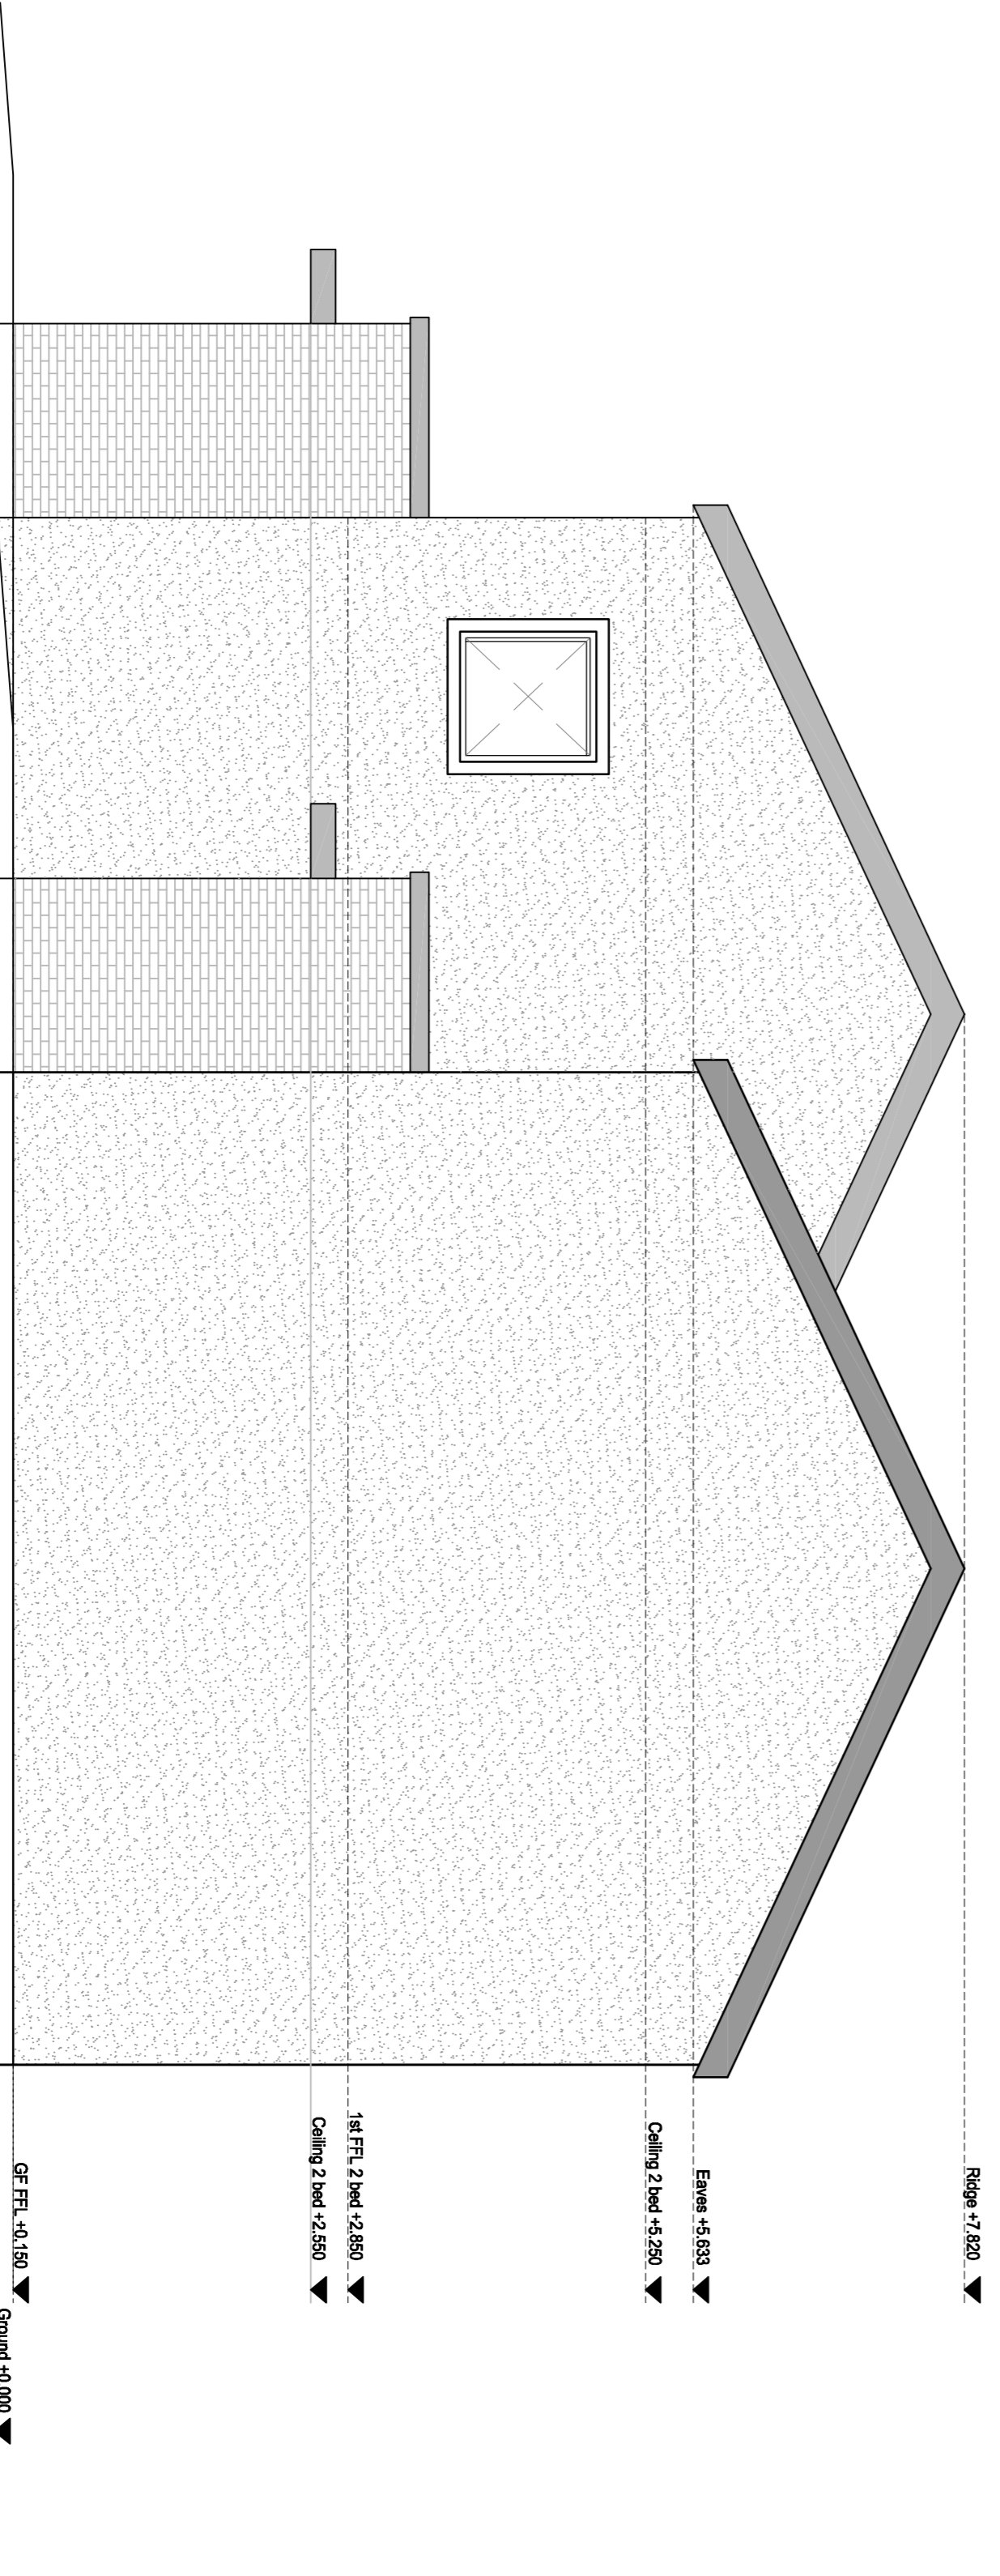

2 Side Elevation  
2.02 1:50

Revisions	Date

**eml**  
architects  
www.eml.ie

20 Cluaise Street 63 Fitzwilliam Sq  
 York Rd P9 D02 N098  
 Ireland  
 Telephone: (01) 312249  
 (01) 5707677  
 e-mail: info@eml.ie  
 dachin@eml.ie

<b>Client</b>	Waterford City and County Council	<b>Date</b>	12/01/18
<b>Job</b>	An Garrán, Tramore Housing	<b>Scale @ A1</b>	1:50
<b>Drawn</b>	NL	<b>Checked</b>	ML
<b>Rev</b>		<b>Drawing No.</b>	3406-P-202
<b>Title</b>	House Type L Side Elevation and Section		