
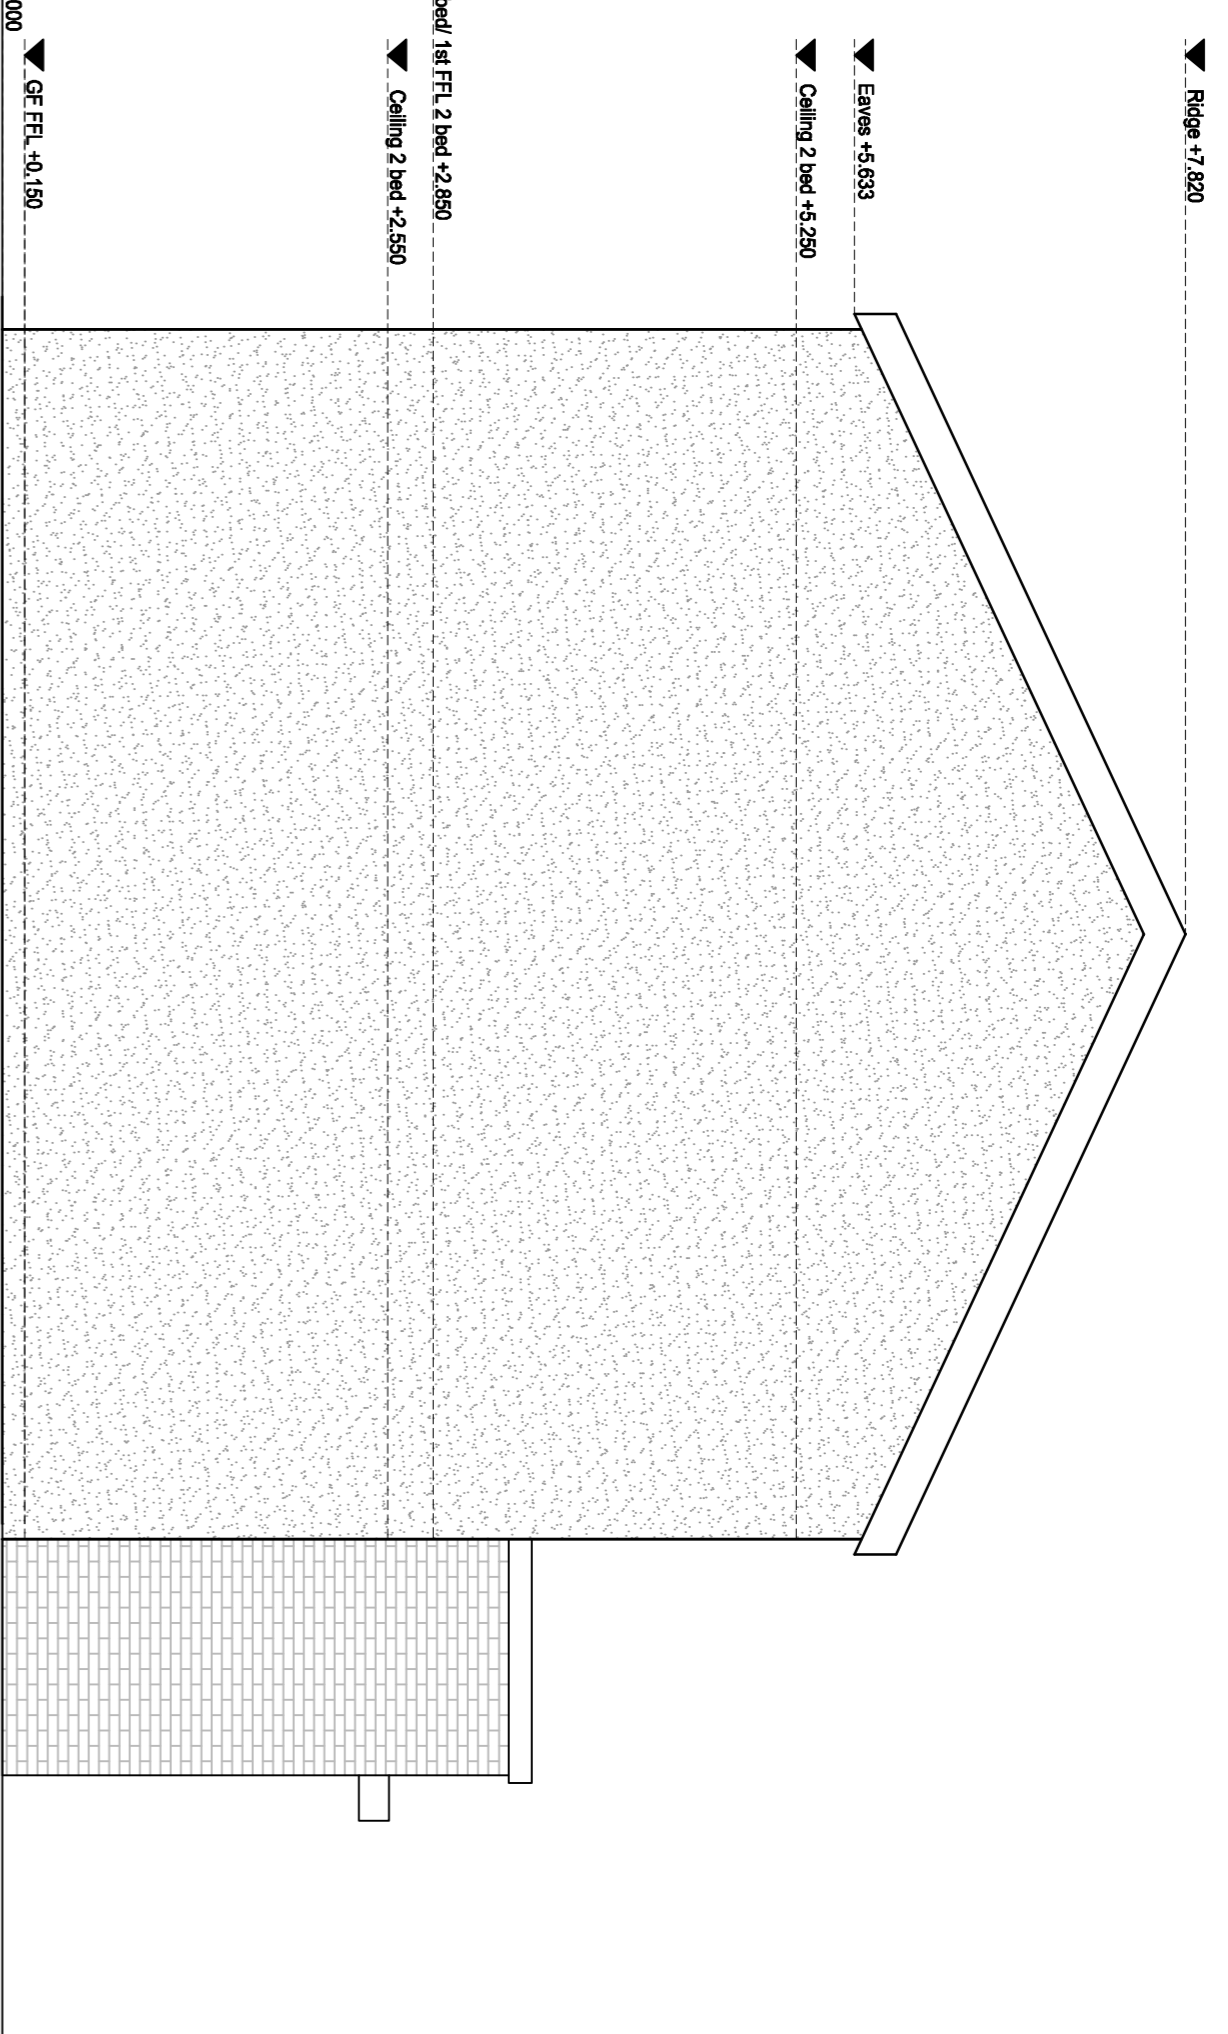
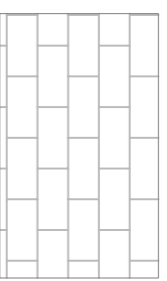
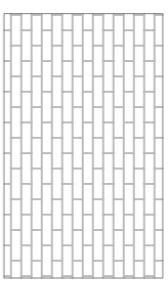
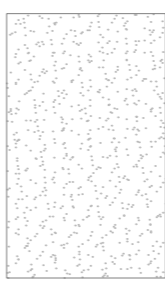



GENERAL NOTES:

- A. THIS DRAWING TO BE READ IN CONJUNCTION WITH ALL RELEVANT ARCHITECTURAL DRAWINGS THE SPECIFICATION AND ALL RELEVANT STANDARD DETAIL DRAWINGS.
- B. THIS DRAWING TO BE READ IN CONJUNCTION WITH ALL RELEVANT CIVIL, STRUCTURAL, MECHANICAL AND ELECTRICAL DRAWINGS TOGETHER WITH THE SPECIFICATIONS AND SCHEDULES.
- C. ALL DIMENSIONS IN MILLIMETERS. DO NOT SCALE FROM THIS DRAWING. USE FIGURED DIMENSIONS ONLY.
- D. CONTRACTOR MUST VERIFY ALL DIMENSIONS ON SITE BEFORE SETTING OUT COMMENCING WORK OR PRODUCING ANY SHOP DRAWINGS.

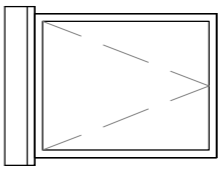

1 Side Elevation  
2.05 / 1:50

- Material legend:
-  Roof tiles to match existing houses
  -  Brick to match existing scheme
  -  Through colour render, Colour TBC
  -  Alucad windows and doors, RAL colour TBC

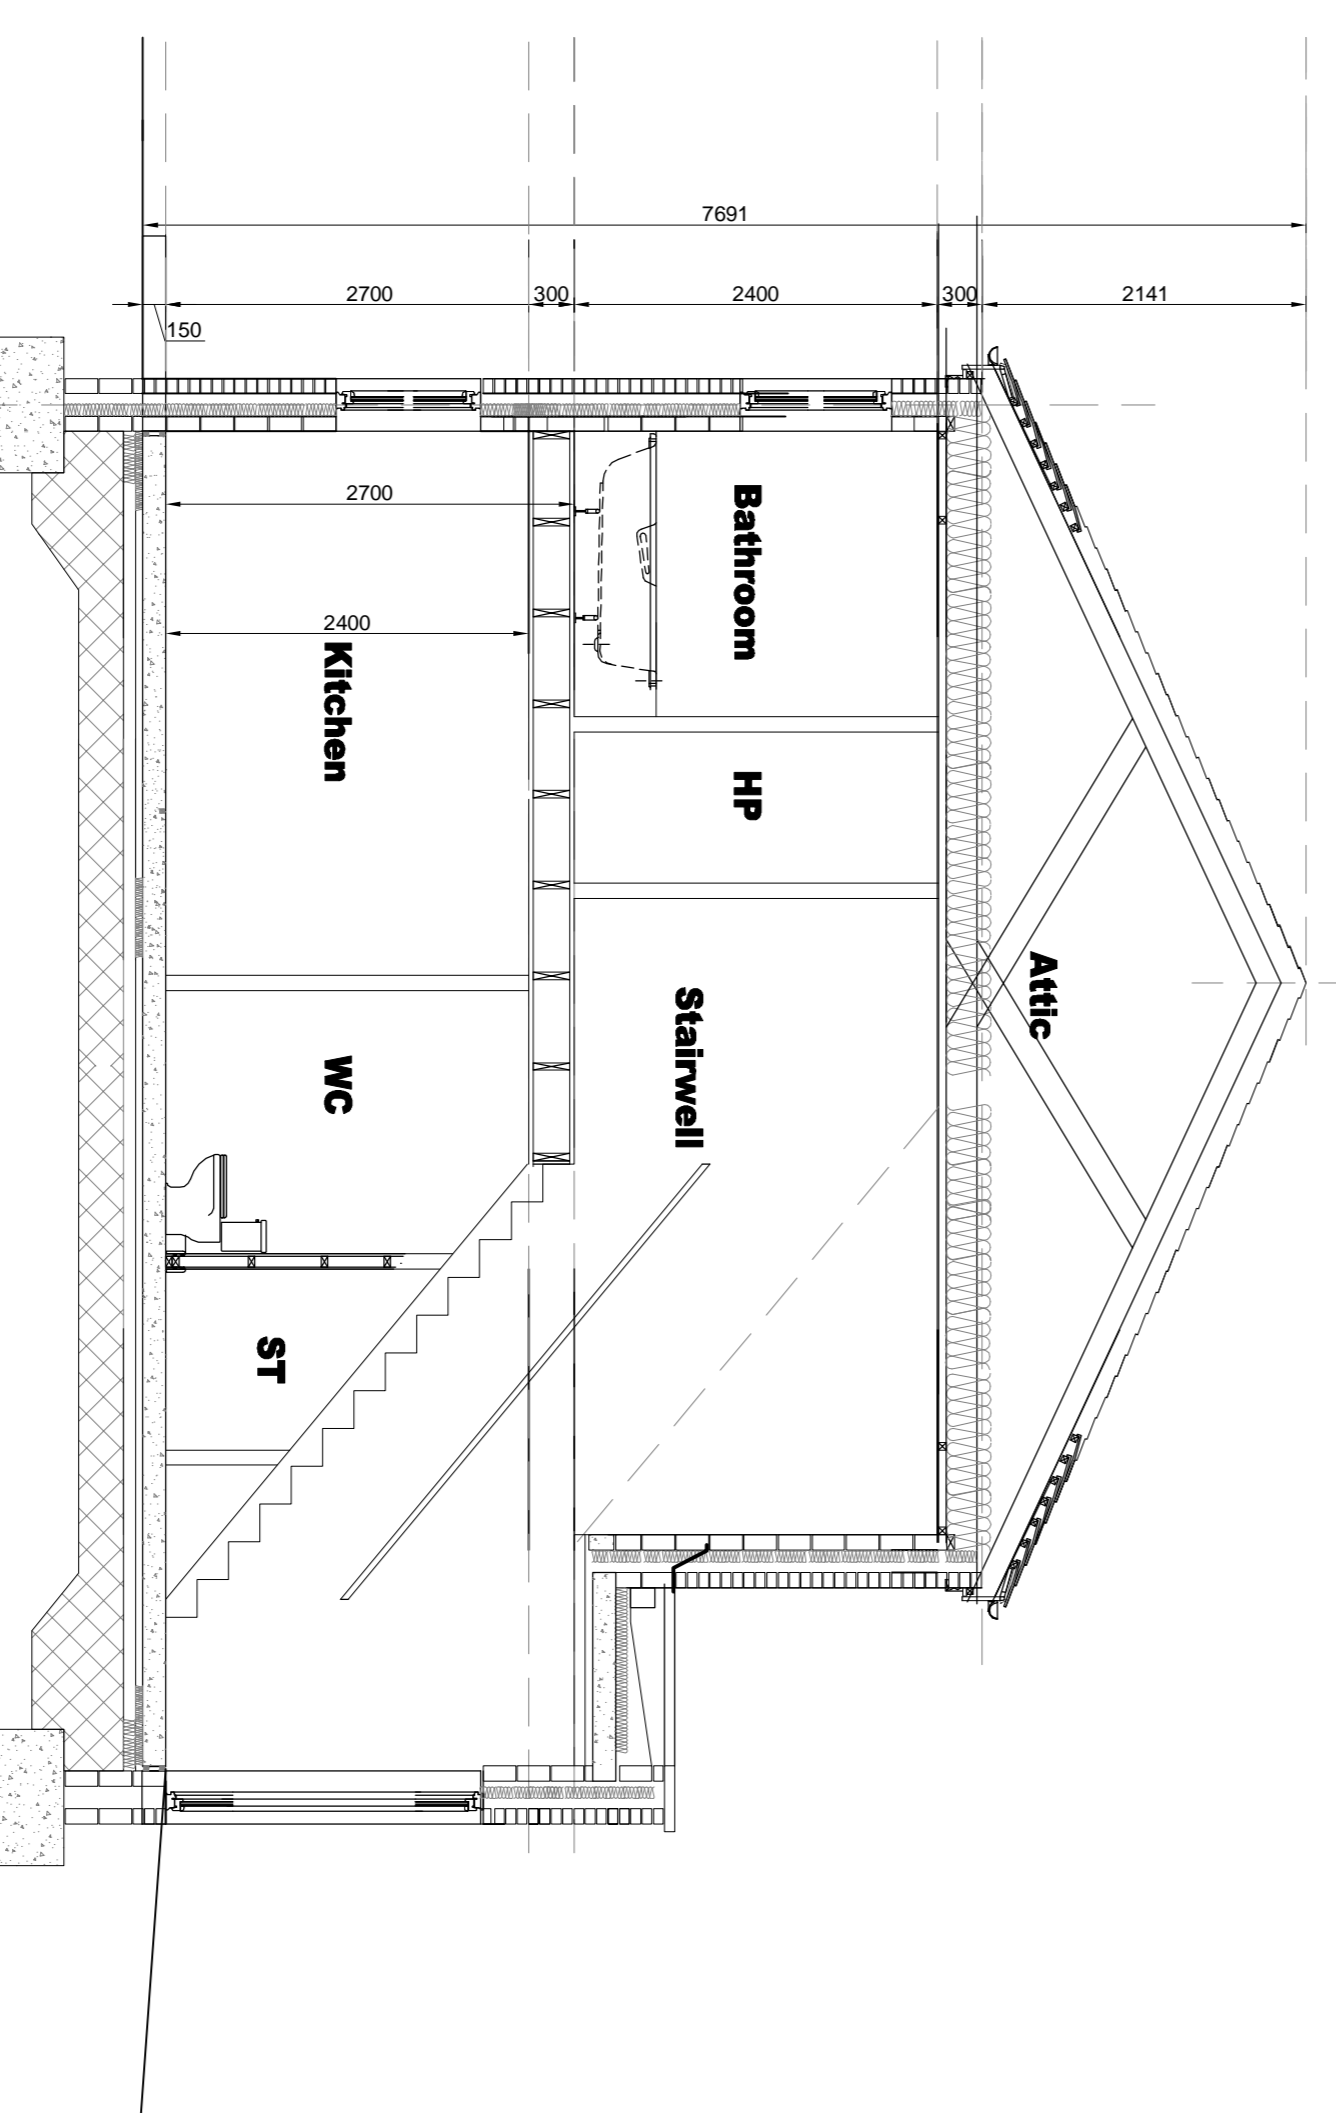

1 Section C-C  
2.01 / 1:50

Revisions

Revisions	Date



20 Chelsea street, 63 Fitzwilliam sq  
 Limerick, Dublin 2  
 V94 R6P9 D02 N938  
 Ireland  
 telephone (051) 512249  
 (01) 5707677  
 eml@eml.ie dclan@eml.ie

Client	Waterford City and County Council	Date	12/01/18
Job	An Garrán, Tammore Housing	Scale @ A1	1:50
		Drawn	NL
		Checked	ML
Title	Terrace 2 Bed Side Elevations and Section	Drawing No.	3406-P-2.05
		Rev	