


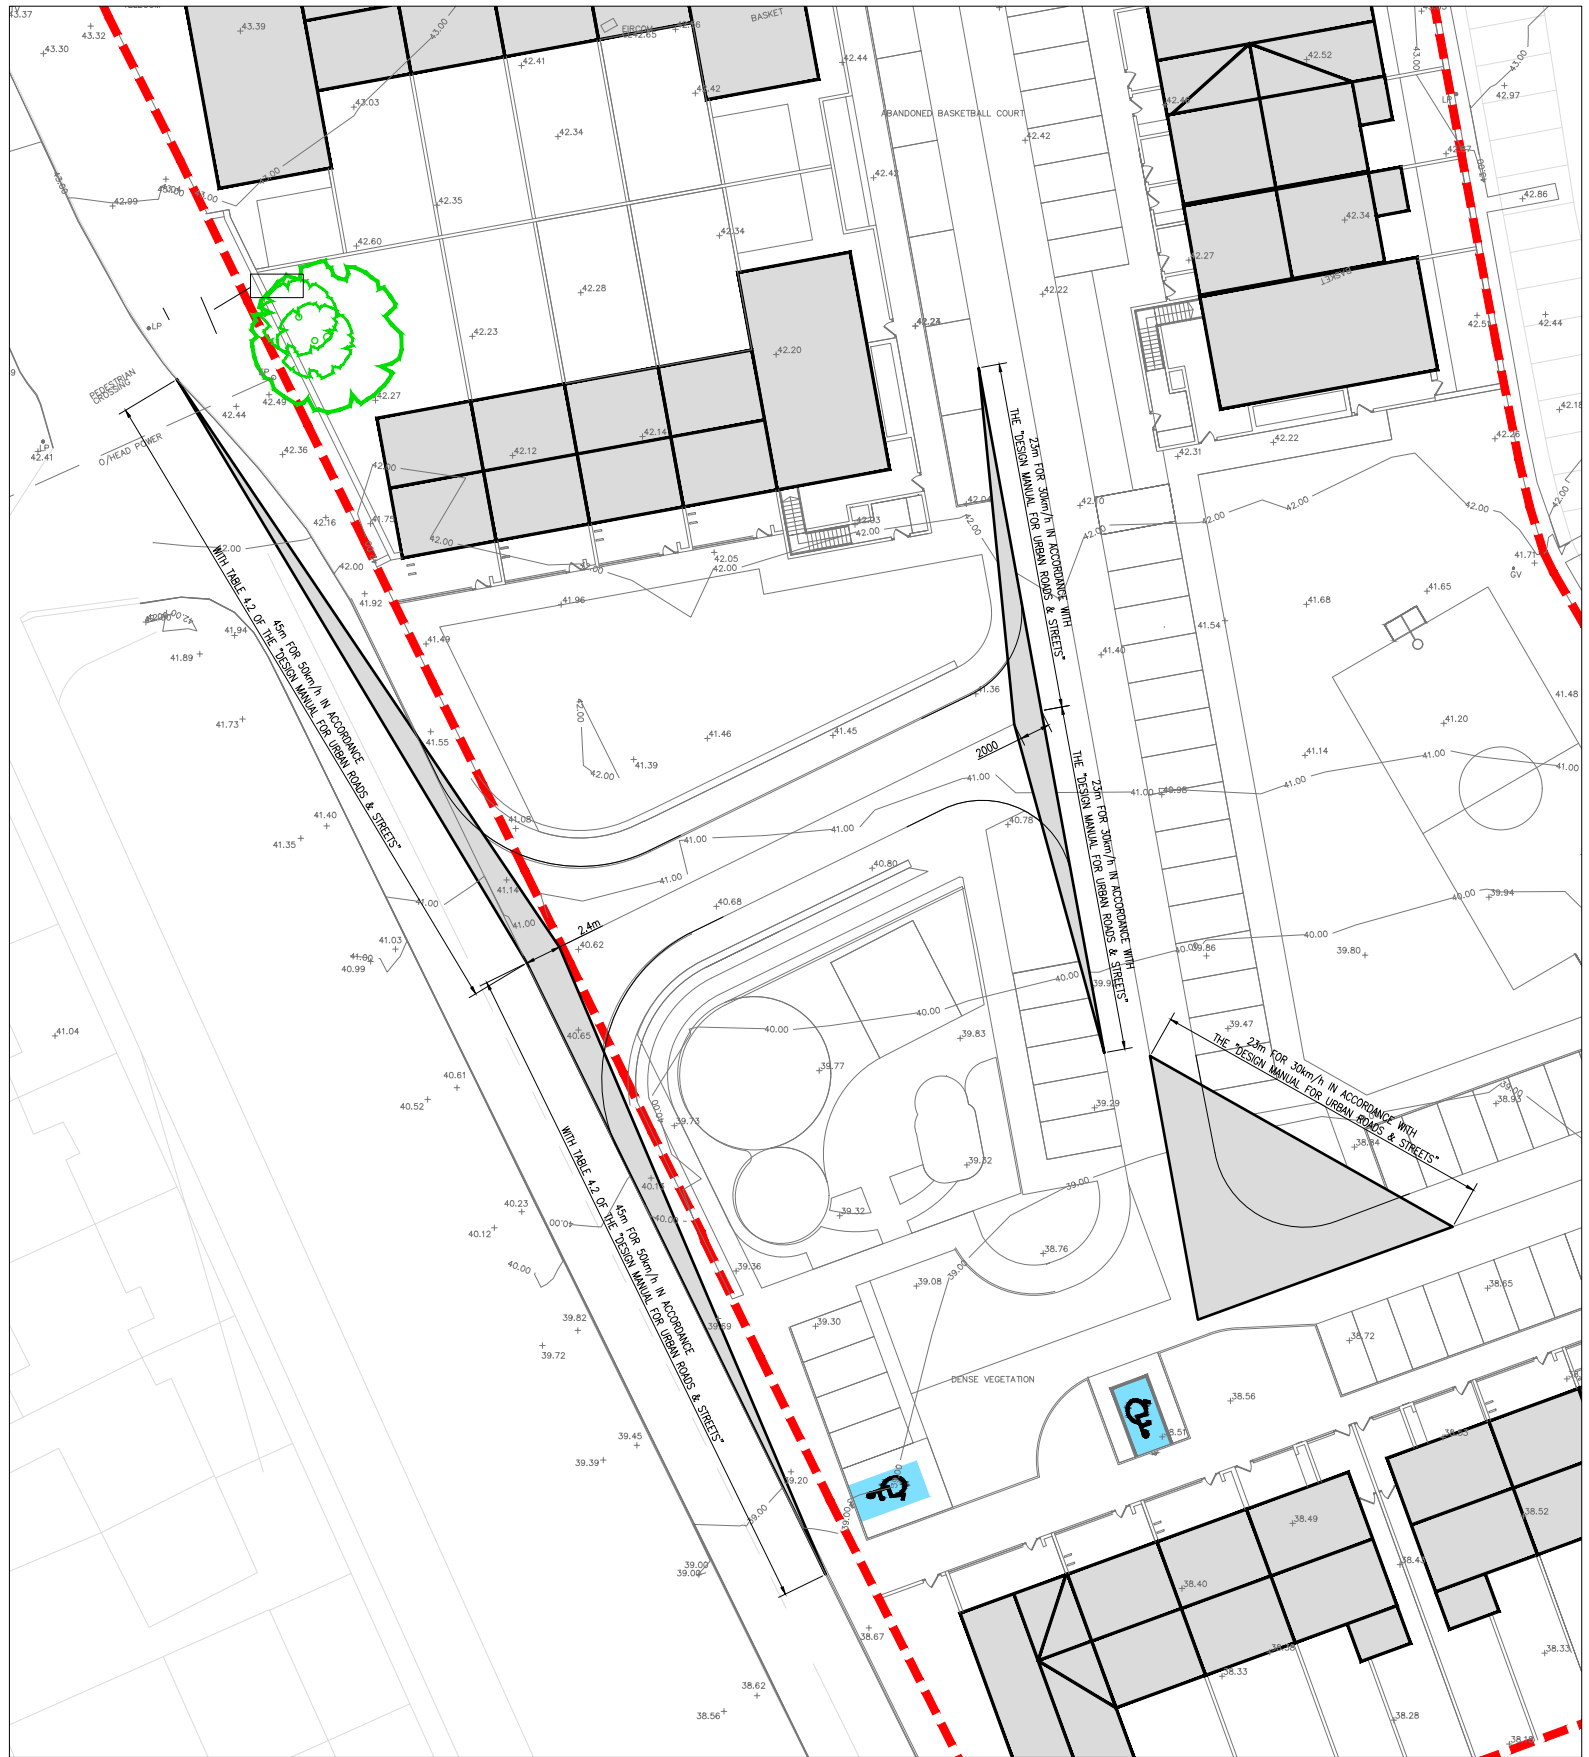

SCALE 1:200



SCALE 1:200



KEY PLAN


© HAYES HIGGINS PARTNERSHIP

Rev.	Date	Description	Des.	Chkd.	Appvd.
P1	14.03.17	PRELIMINARY ISSUE	MD	KK	NP
P2	11.07.17	PERLIMINARY ISSUE	SK	KK	NP
PL1	20.04.18	PLANNING ISSUE	EH	EH	NP

Issue register	Rev.	Date	Description	Des.	Chkd.	Appvd.
	P1	14.03.17	PRELIMINARY ISSUE	MD	KK	NP
	P2	11.07.17	PERLIMINARY ISSUE	SK	KK	NP
	PL1	20.04.18	PLANNING ISSUE	EH	EH	NP

NOTES:

- THIS DRAWING TO BE READ IN CONJUNCTION WITH ALL RELEVANT ARCHITECTS, SERVICE ENGINEERS DRAWINGS & SPECIFICATIONS.
- ALL LEVELS ARE STRUCTURAL UNLESS NOTED OTHERWISE.
- ALL WORKS TO BE CARRIED OUT IN ACCORDANCE WITH THE RELEVANT BUILDING REGULATIONS.
- DO NOT SCALE - WORK TO FIGURE DIMENSIONS ONLY.

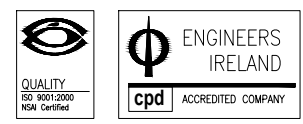

Drawing Title: PROPOSED SIGHTLINE LAYOUT	
Date: 09.02.17	Scale: A1 - 1/200, A3 - 1/400
Drawn By: M.DI DATO	Checked By: K.KINCHELLA
Approved By: N.PATTERSON	

Client: WATERFORD CITY AND COUNTY COUNCIL	
Job Description: SOCIAL HOUSING PPP BUNDLE 2 SLIEVEKEALE, WATERFORD CITY	
Project No: 17KK007/SHB2	Drawing Ref: SLI-C-005
Rev: PL1	

PRELIMINARY

Hayes Higgins Partnership
Gas House Lane, Kilkenny.

Gas House Lane, Kilkenny (056) 7764710 (056) 7732223 info@hayeshiggins.com
58 Fitzwilliam Square, Dublin 2. (01) 4812321 (01) 4825804 admin@hayeshiggins.com