



Notes:

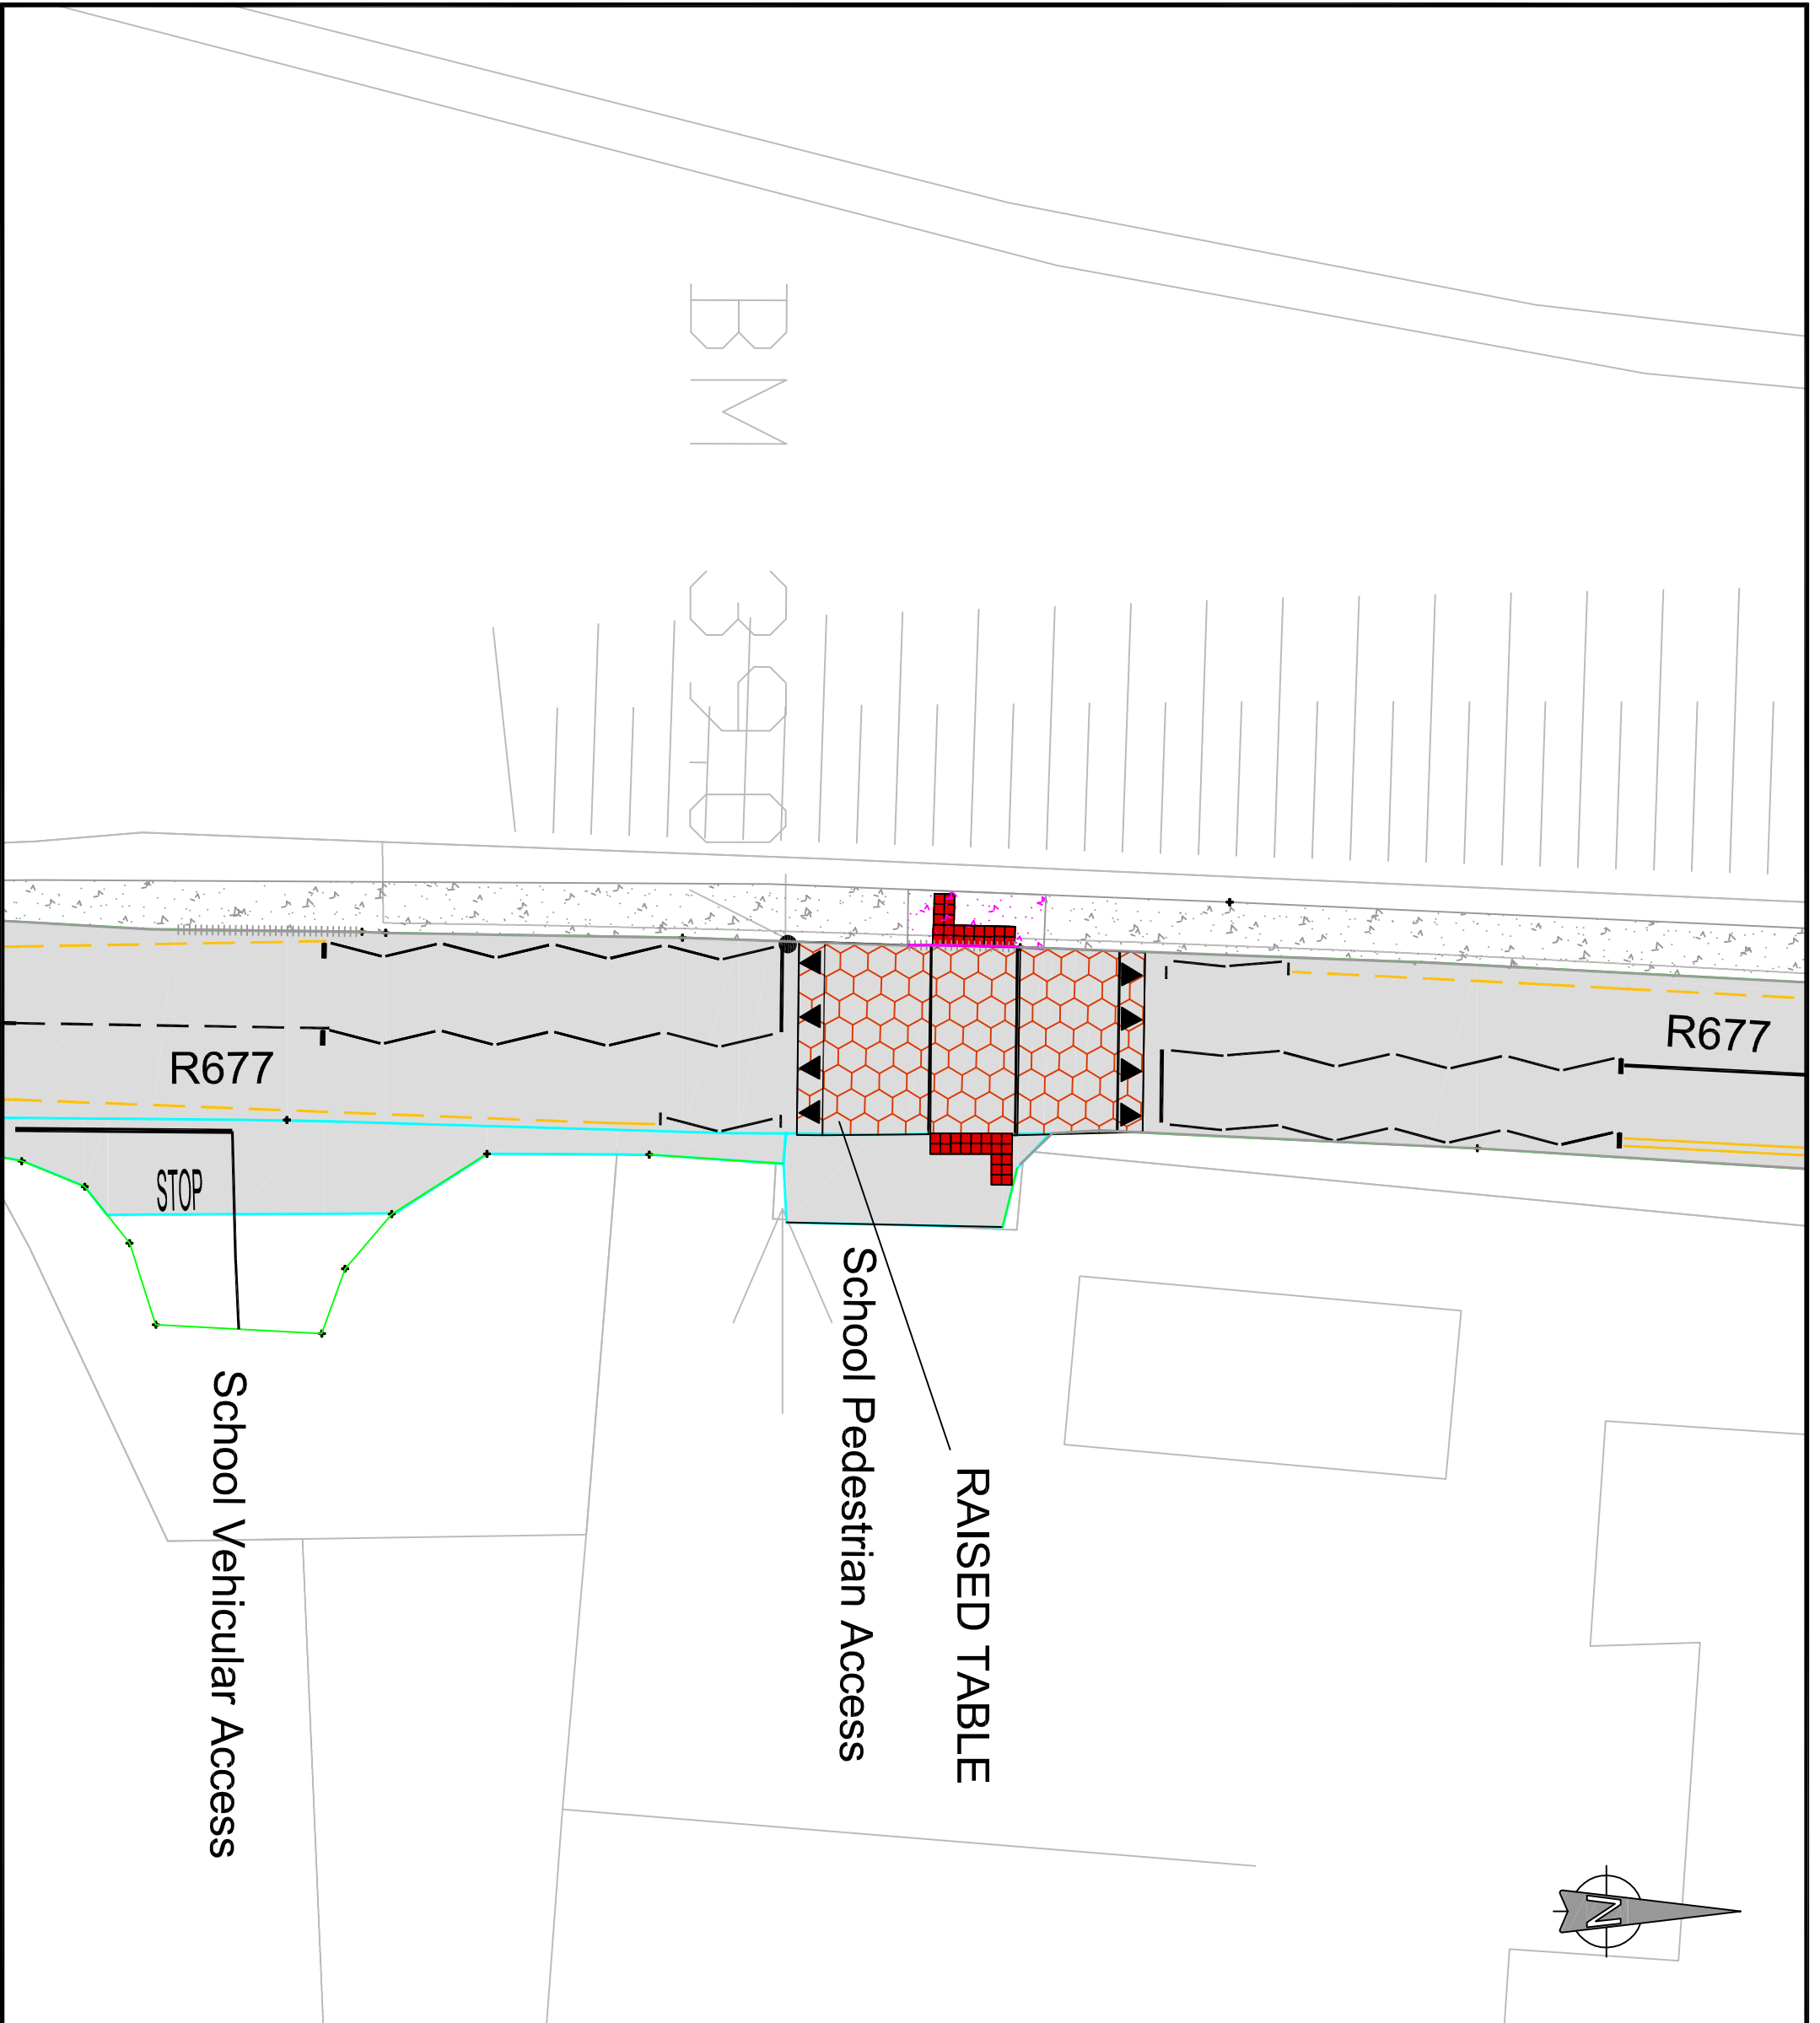

Ordnance Survey Ireland Licence No. EN0085516
 © Ordnance Survey Ireland/Government of Ireland

Rev.	Date	Description	By	App.

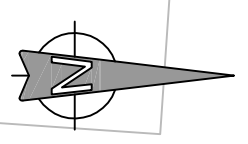

fruthill,
 dungarvan,
 co. waterford
 tel 058 43963
 mob 086 2337434
 email info@ekce.ie
 web www.ekce.ie

Client: WATERFORD CITY & COUNTY COUNCIL

Job: COMERAGH ENGINEERING AREA
 R677 Tech Road - Traffic Calming Measures

Drg title: Draft - Site Layout

Scale: 1:250 (A3)	Dwn: EK	Job No. 190331	Dwg. No. 101F	Rev. -
Date: July '19	Clk: EK			