

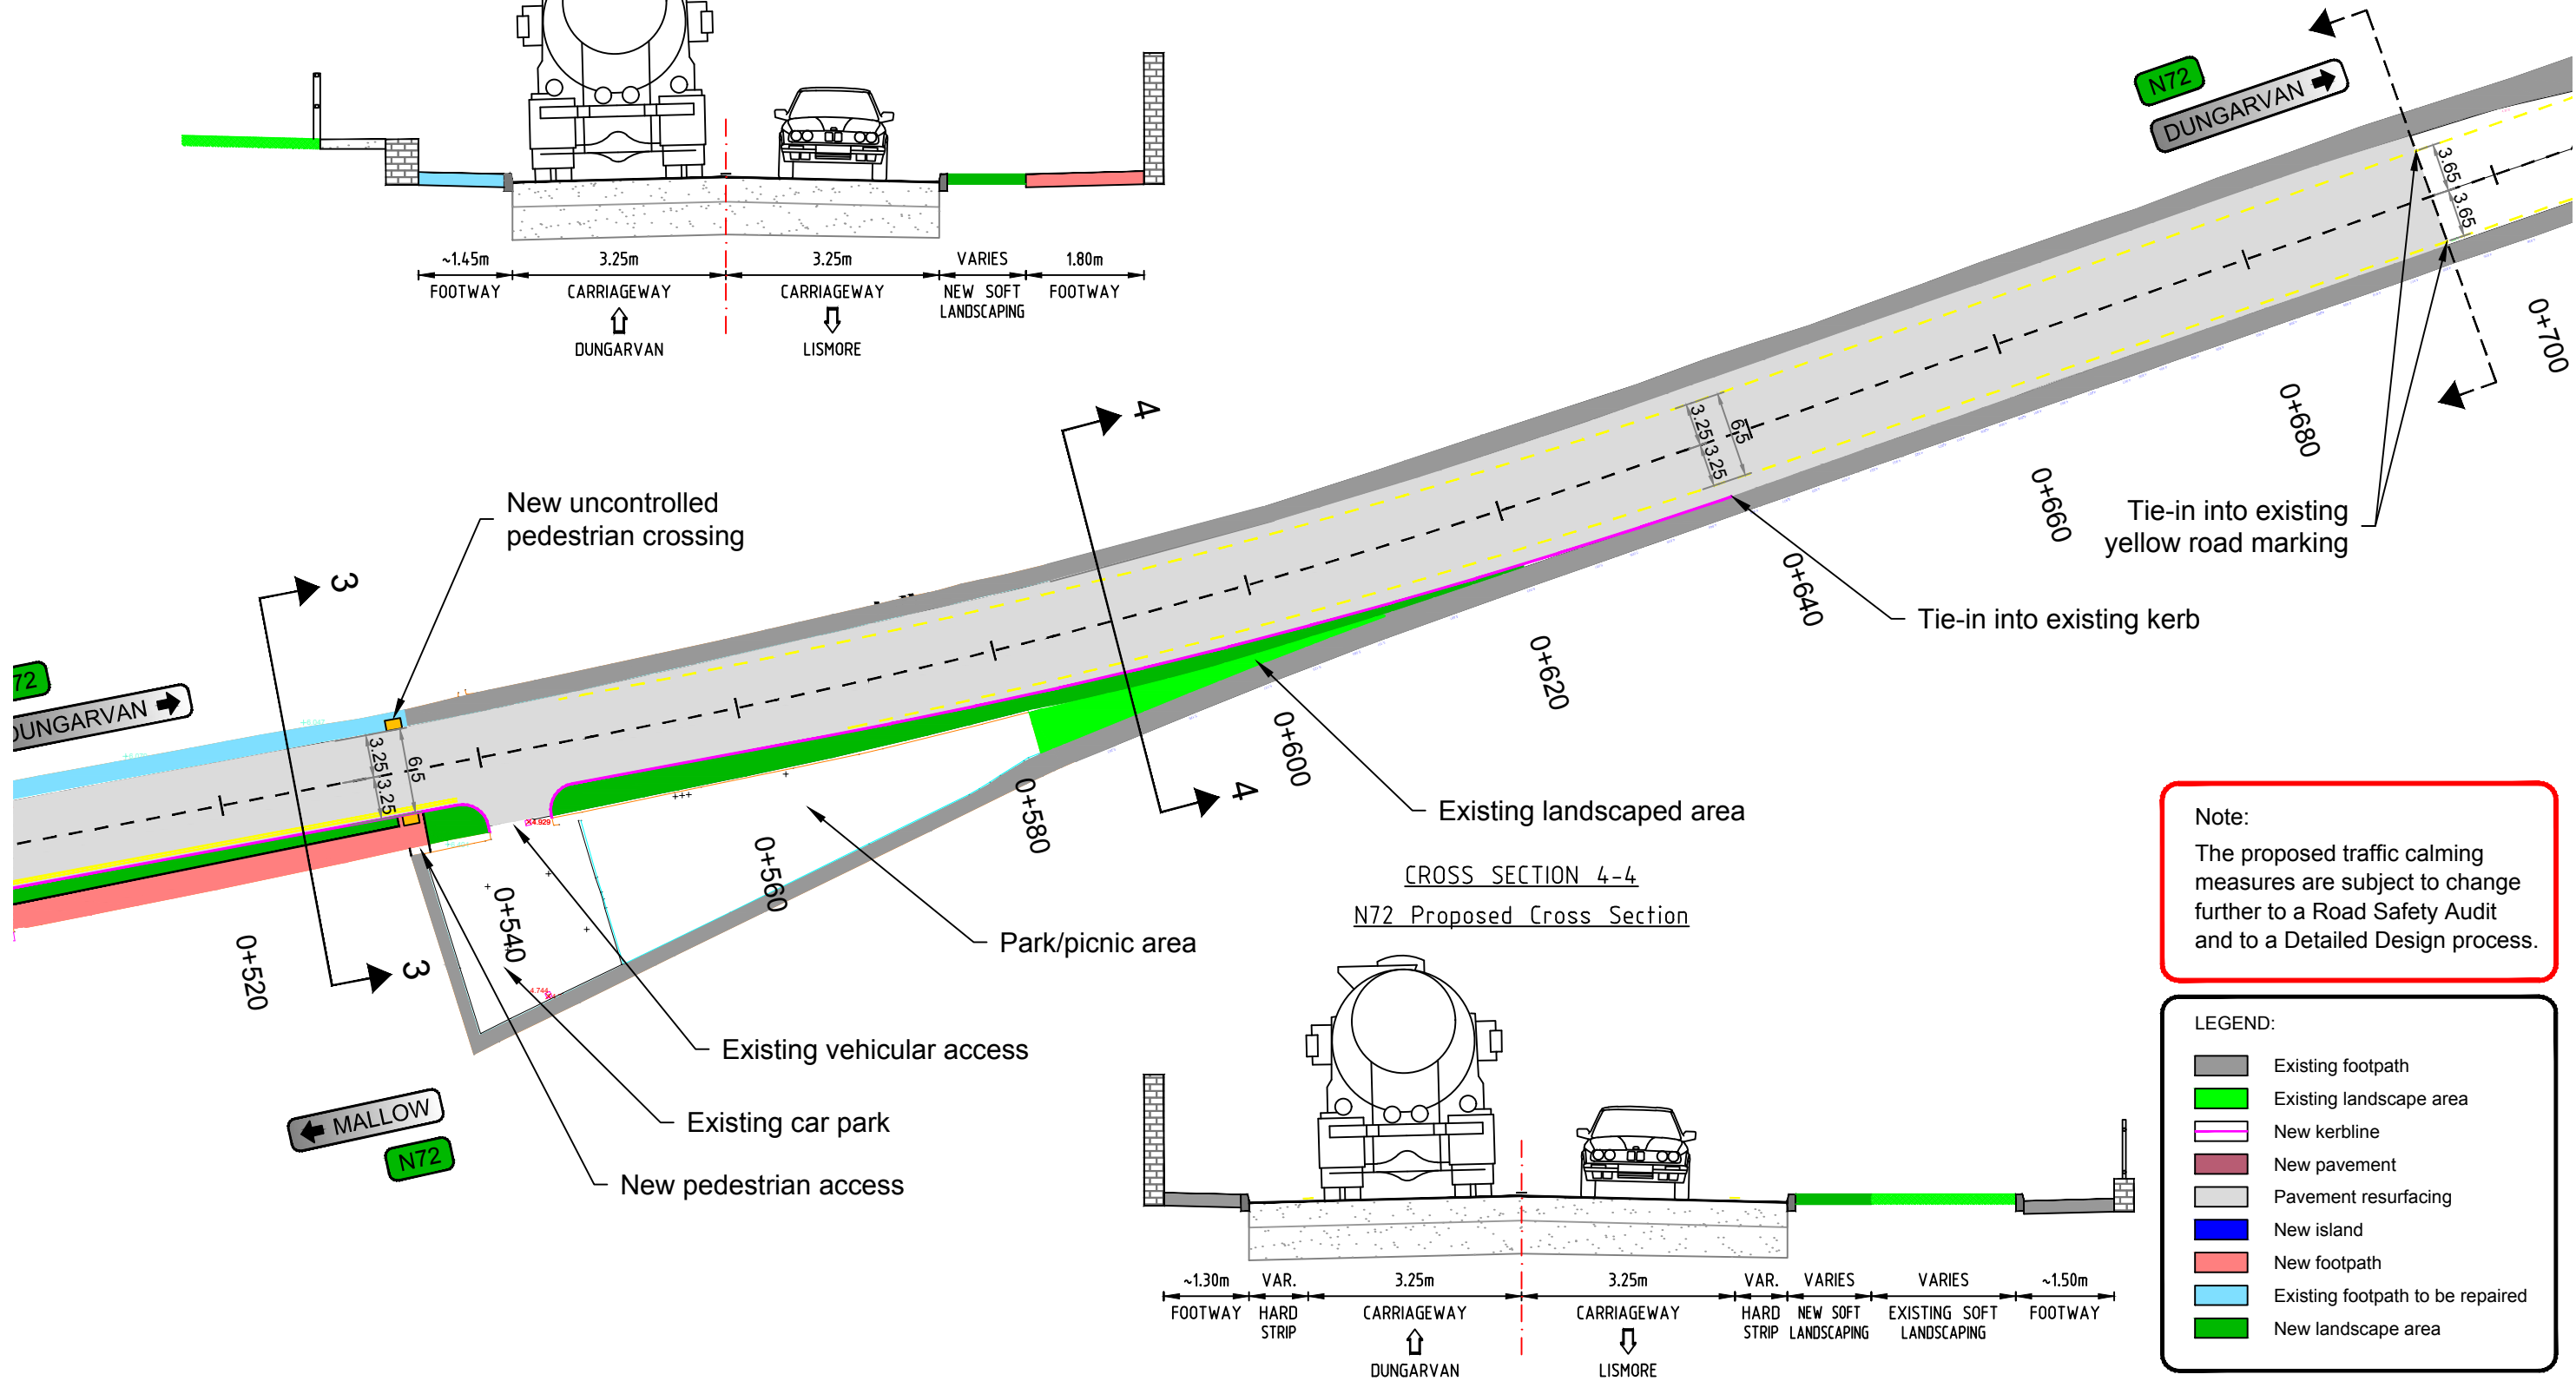


**Section 38 - Road Traffic Act, 1994**

CROSS SECTION 3-3  
N72 Proposed Cross Section

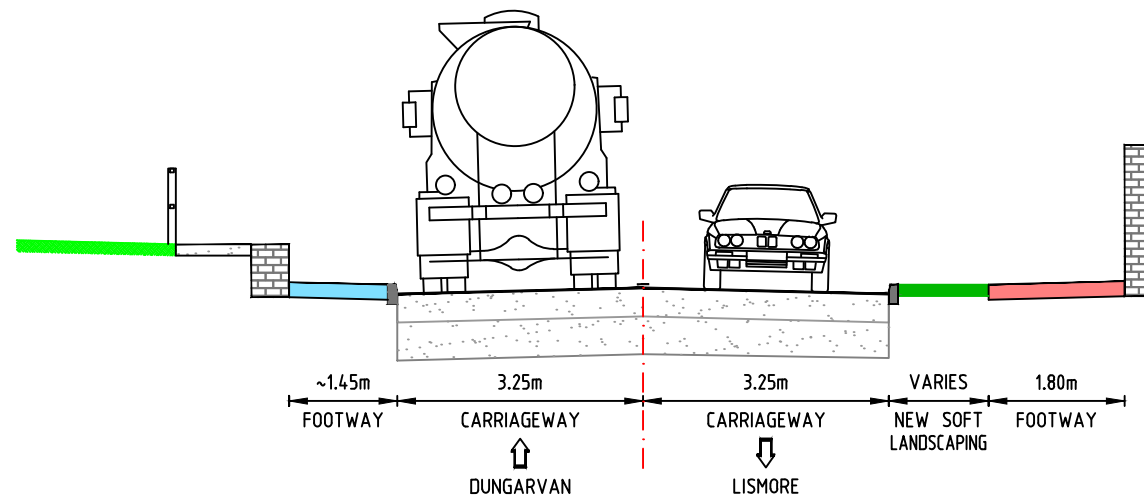

CROSS SECTION 4-4  
N72 Proposed Cross Section

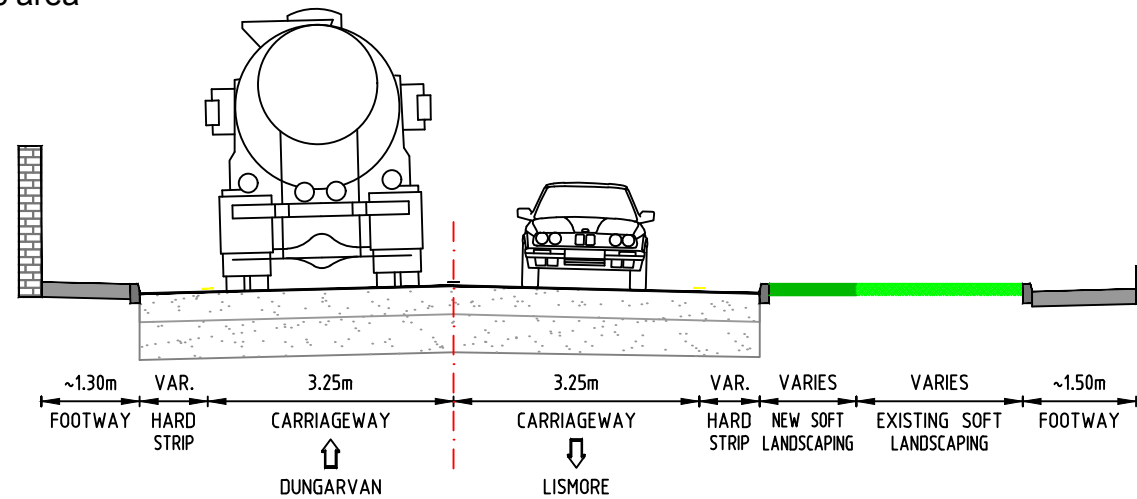

Note:  
The proposed traffic calming measures are subject to change further to a Road Safety Audit and to a Detailed Design process.

LEGEND:

- Existing footpath
- Existing landscape area
- New kerbline
- New pavement
- Pavement resurfacing
- New island
- New footpath
- Existing footpath to be repaired
- New landscape area

NOTES:

DO NOT SCALE

Revision	Date	Description	Drawn by	Checked by	Approved by
R1	20/02/2019	Drawing issued for Section 38 - Road Traffic Act, 1994	BE	JON	GH

Client:

Design:

Tel: 0761 102020  
E-mail: contact@waterfordcouncil.ie

Approved by: G. Hynes (GH)	Project Title: N72 Lismore - HD15 Site N72WD_141.1	TII Project No.: W/18/17641
Checked by: J. O'Neill (JON)		MRG Project No.: MRG-4/17/003
Drawn by: B. Erak (BE)		Project Folder No.: 02
Scale: 1:500 (@A3)	Drawing Title: Proposed Layout	Rev.: R1
Rev. Date: 20/02/2019	Drawing Number: MRG-4/17/003-DWG-104	

Unauthorised reproduction infringes Ordnance Survey Ireland and Government of Ireland copyright.