


S07
E/X: 658073.776
N/Y: 601304.943
H/Z: 23.314

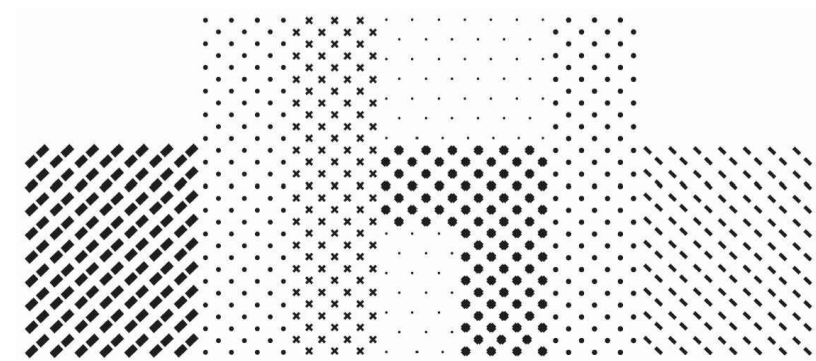

General Notes:
This drawing is copyright to dhbArchitects.
All dimensions are in millimeters.

Revisions	Date	
A		
B		
C		
D		
E		
F		
G		
H		
I		
J		

dhbarchitects
St. Catherines Hall
Catherine Street
Waterford City
X91 RX99, Ireland.
+353 (0)51 858121
info@dhbarchitects.ie
www.dhbarchitects.ie



Project: Tramore Public Realm	Stage: Planning
Client: Waterford City & County Council	Project No.: 16-03-TPR
Drawing Title: Topographic Survey	Date: 13.12.17
Scale: 1:250	Revision: PL-007 A
Drawn by: dhb	Approved by: dhb