
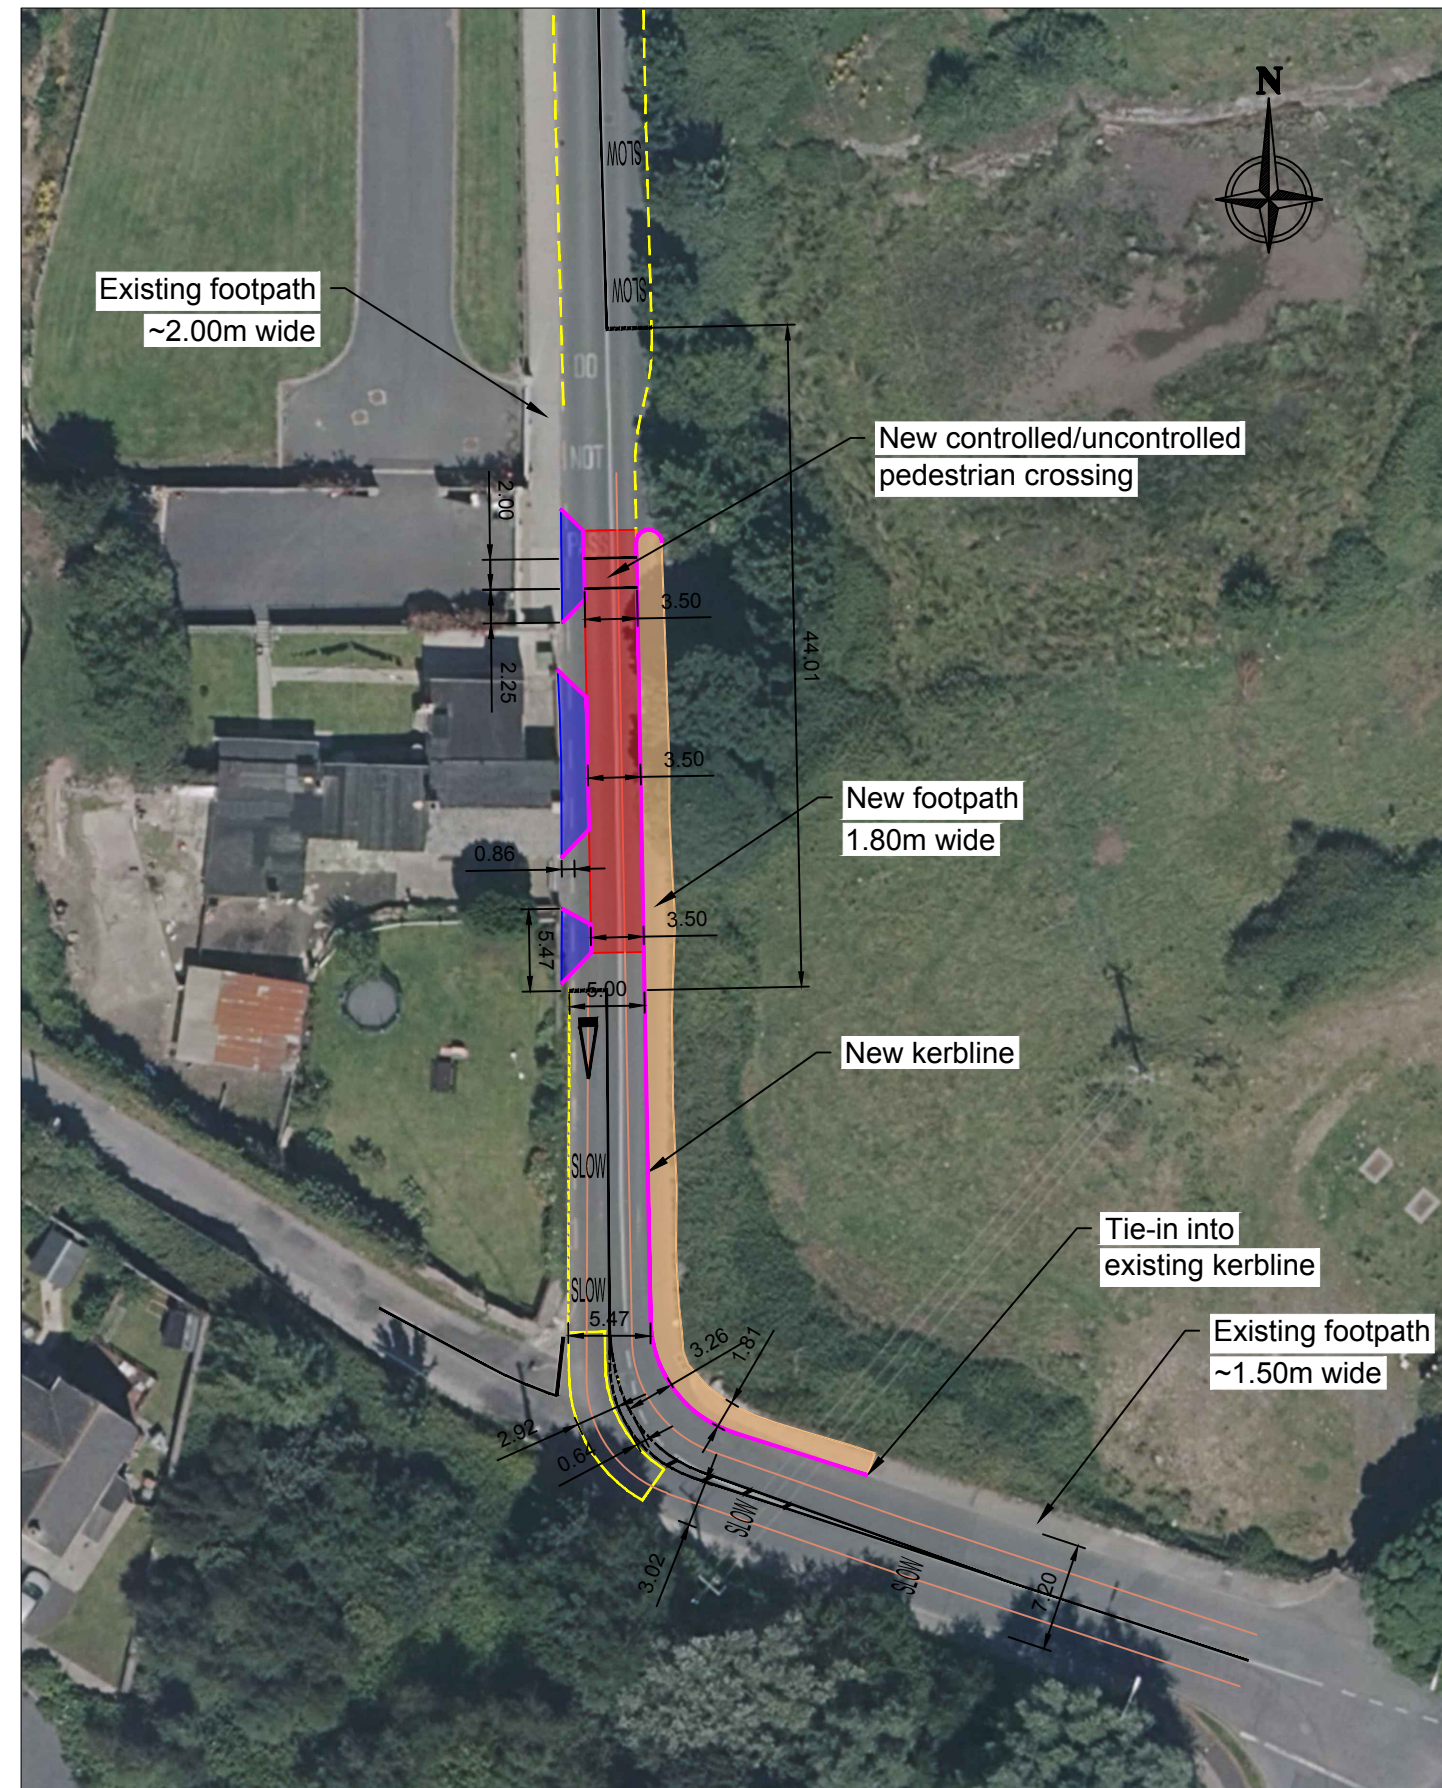


Unauthorised reproduction infringes Ordnance Survey Ireland and Government of Ireland copyright.

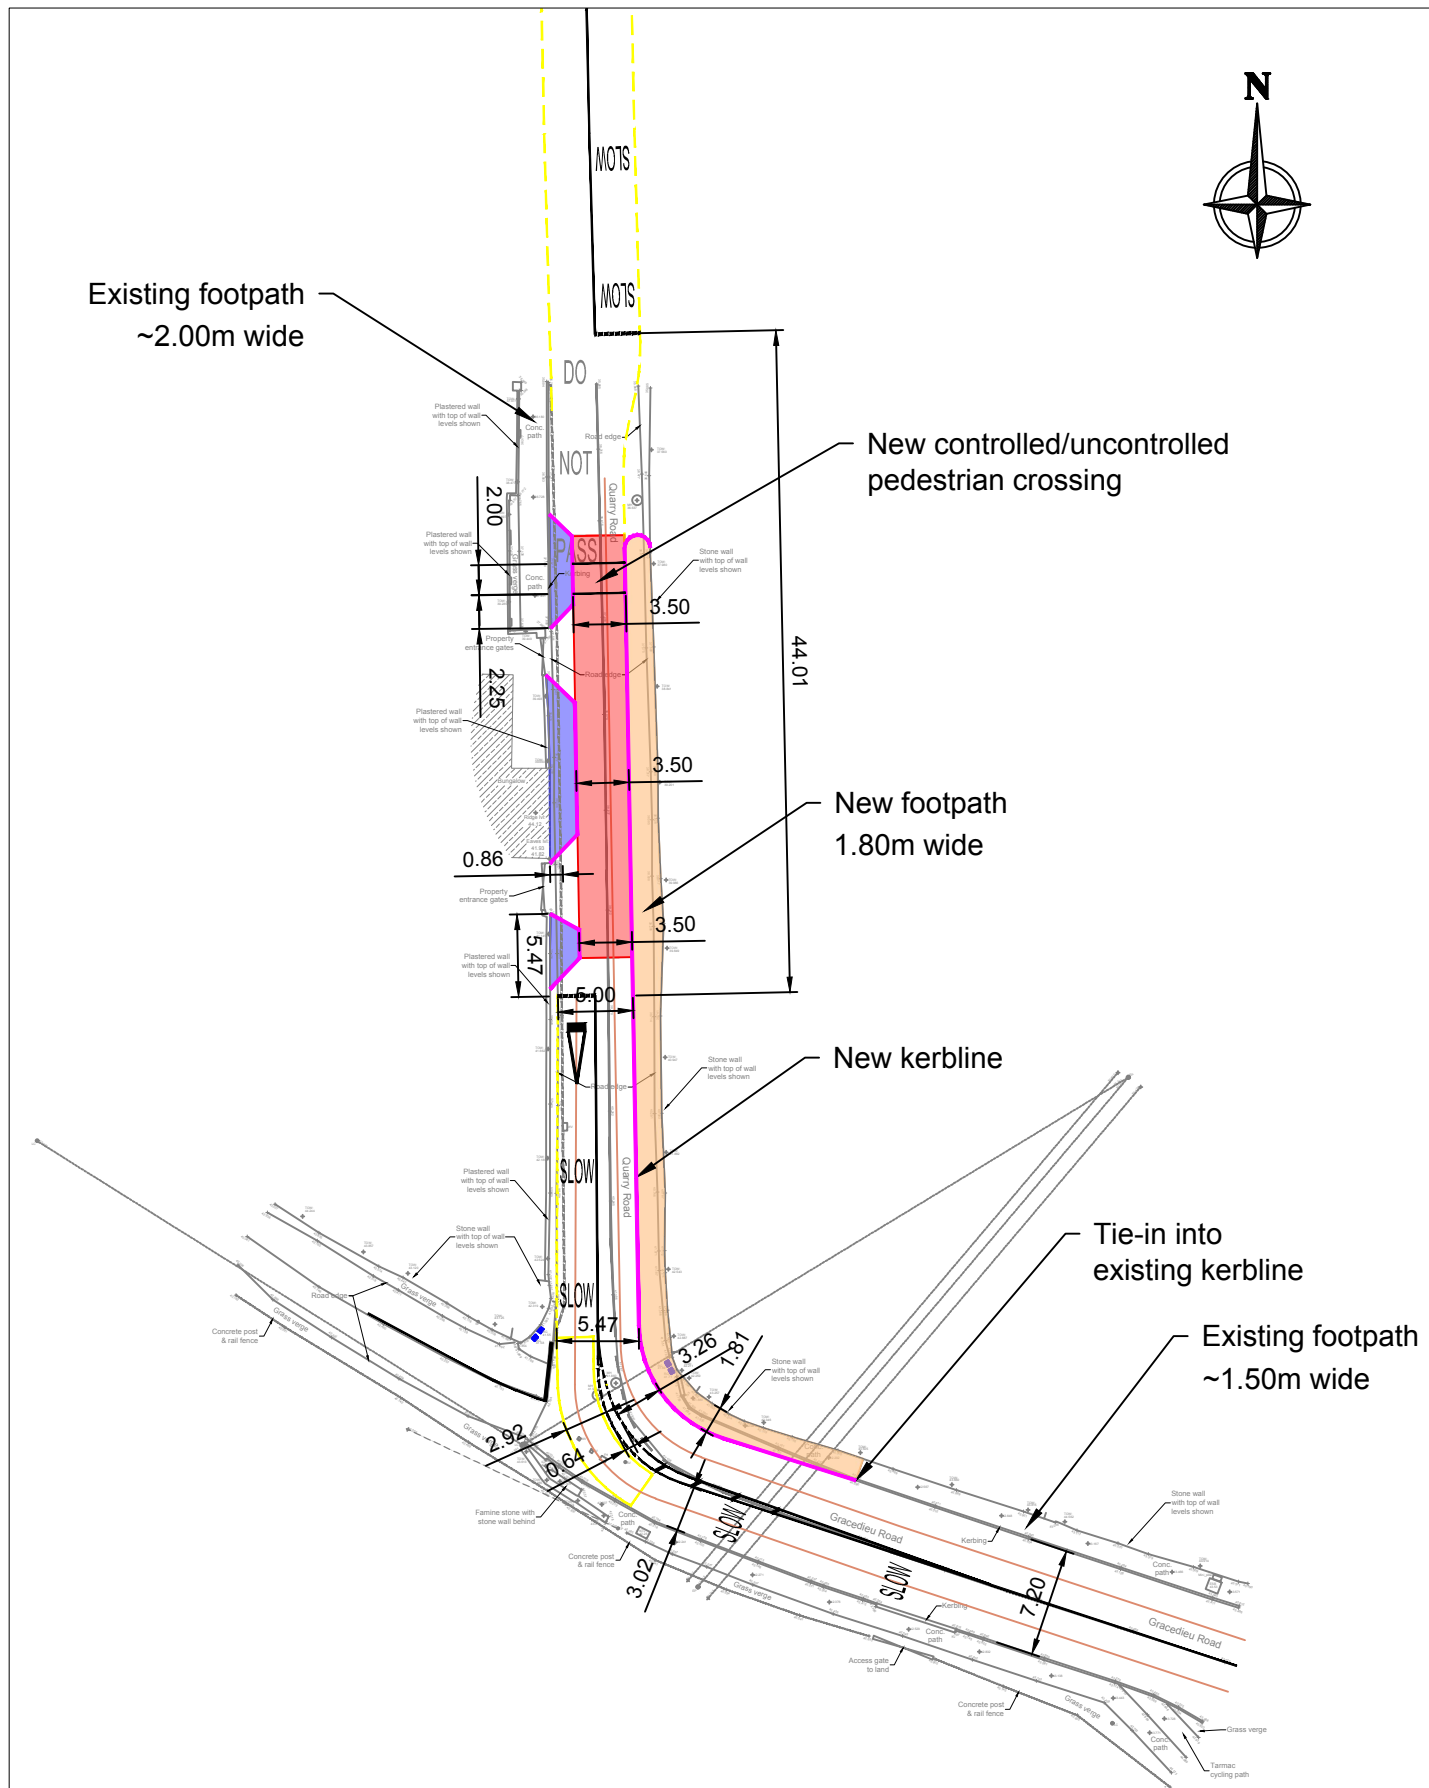

OSi Map					Aerial Photography 2015				
NOTES:					Client:				
R1	30/09/2019	Initial drawing ready for internal review.	BE	JON	GH	Design:		Approved by: G. Hynes (GH)	
						Comhairle Cathrach & Contae Phort Láirge Waterford City & County Council		Project Title: Quarry Road	
						Tel: 0761 102020 E-mail: contact@waterfordcouncil.ie		Drawing Title: Proposed Layout - Option 2	
						Scale: 1:500 (@A3)		Sheet 1 of 1	
						Rev. Date: 30/09/2019		Project Folder No.: -	
						Drawing Number: DWG-01		Rev.: R1	
Revision	Date	Description	Drawn by	Checked by	Approved by				