

WATERFORD CITY & COUNTY COUNCIL

COUNCIL MEETING 12th DECEMBER 2019

PROPERTY MANAGEMENT

DISPOSAL:

D712

Disposal of 1249.24m² to Mark Stafford at Kilrush, Dungarvan, County Waterford. Transfer in fee simple for the sum of €175,000. Each side to bear own costs.

(REF. NO. 1370)

(This supersedes S183 Notice dated 1st July 2019 (REF. NO. 1359).

NOTICE UNDER SECTION 183, LOCAL GOVERNMENT ACT 2001

REFERENCE NO. 1370

TO: **EACH MEMBER OF WATERFORD CITY AND COUNTY COUNCIL**

Pursuant to the provisions of Section 183 of the Local Government Act, 2001, I give you notice of the proposed disposal of the properties described hereunder to the persons named and subject to the specified terms and conditions. Any question arising out of the proposal may be dealt with at the next appropriate meeting of the Council.

DESCRIPTION OF PREMISES	FROM WHOM ACQUIRED	PROPOSED TRANSFERREES	TERMS AND CONDITIONS
<u>D712 REF No. 1370</u> Disposal of 1,249.24m ² to Mark Stafford at Kiltrush, Dungarvan, County Waterford.	NA	Mark Stafford, 40 Mary Street, Dublin 1. (Previous S183 - Proposed Transferee Campus Oil Retail Ltd.)	This supersedes S183 Notice dated 1st July 2019 (REF. NO. 1359). (Disposal of 1,249.24m ² to Mark Stafford at Kiltrush, Dungarvan, Co. Waterford. Transfer in fee simple for a sum of €175,000 (One Hundred and Seventy Five Thousand Euro). Each side to bear own costs. (REF. NO. 1370)

KIERAN KEHOE
DIRECTOR OF SERVICES
CORPORATE, CULTURE, H.R. & I.S.
DATE: 26th Day of November 2019


624842.136

593355.360

593540.435

625067.267


COMERAGH CRESCENT

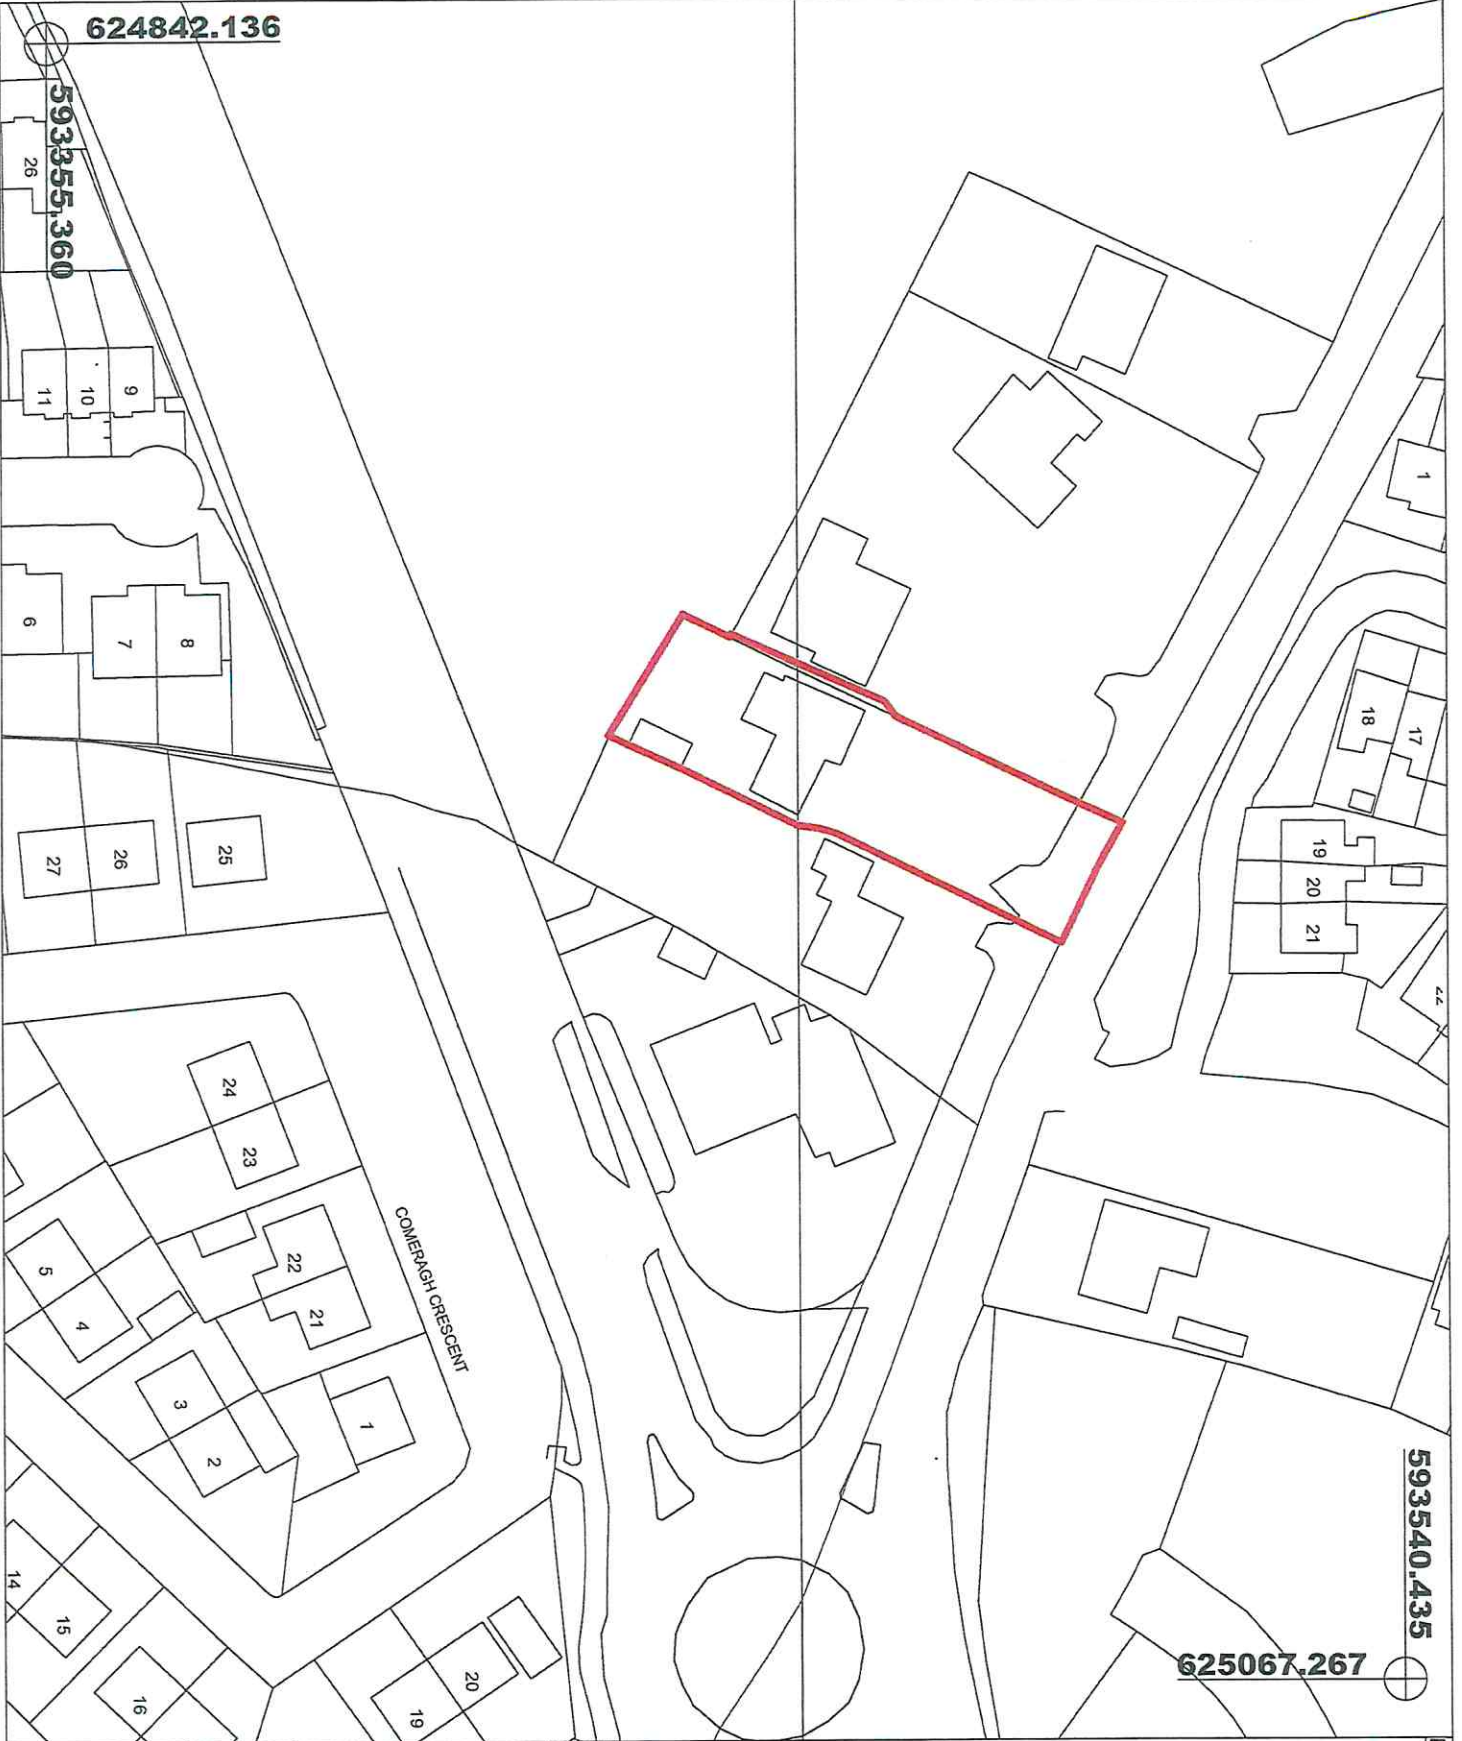

NOTES



Outline of Area for Disposal
From Folio WD8158
Total Area = 1249.2436m²

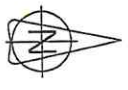

(c) Ordnance Survey Ireland. All rights reserved.
Licence number 2014/18/CODM/WaterfordCity&CountyCouncil

REVISION	DATE	INITIALS	NO.

Comhairle Cathrach
& Contae Phort Láirge
Waterford
City & County Council

Kieran Kehoe
DIRECTOR OF SERVICES
CORPORATE, CULTURE, HR & IS

PROPERTY MANAGEMENT

ADDRESS : Level 4, Kempha Building, The Mall, Waterford
TELEPHONE : 051-849741
FAX NO. : 051-844708

PROJECT
Disposal at
Kilrush, Dungarvan, Co. Waterford

TITLE
Waterford City & County Council
- WITH -
Mr. Mark Stafford

SCALE	1/1000
DATE	28/11/2019
DATE	D712
DATE	001
DATE	001