


Section 38 – Traffic Calming & Footpath Construction Works along R-666 Ballyduff



Section 38 – Traffic Calming & Footpath Construction Works along R-666 Ballyduff

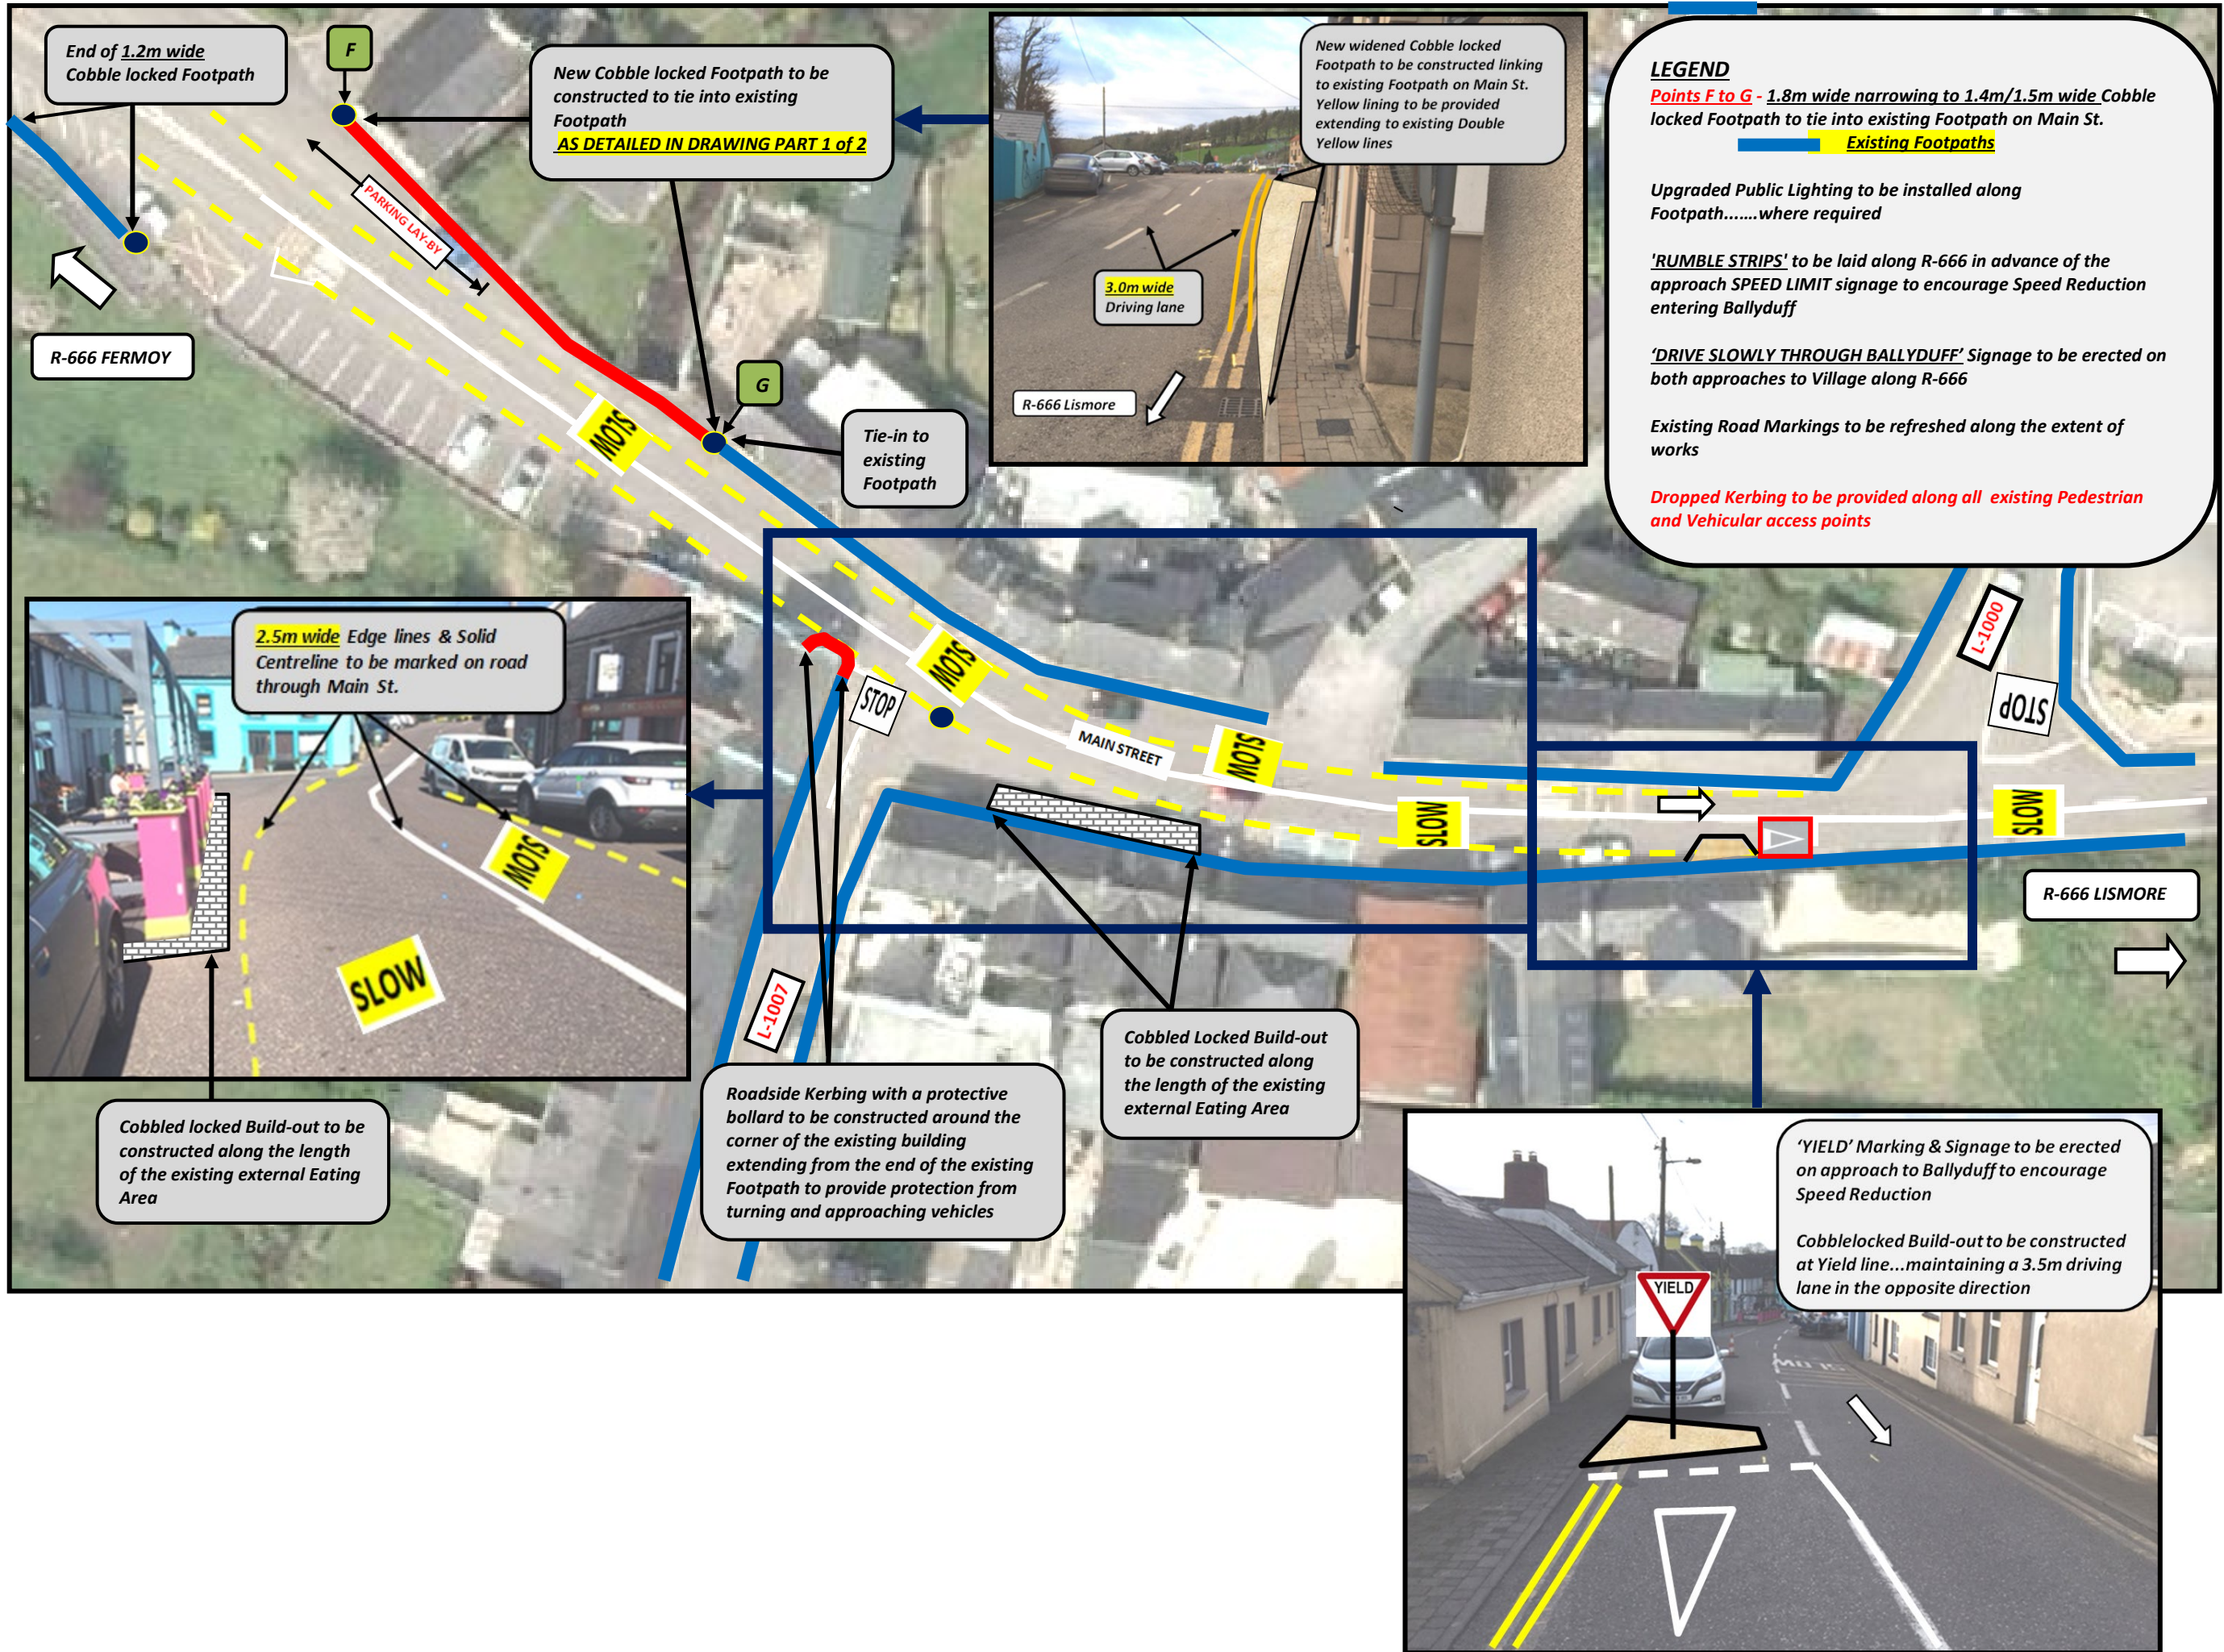