


SECTION 38 - TRAFFIC CALMING & FOOTPATH CONSTRUCTION WORKS – AGLISH VILLAGE.....PART 1 OF 2

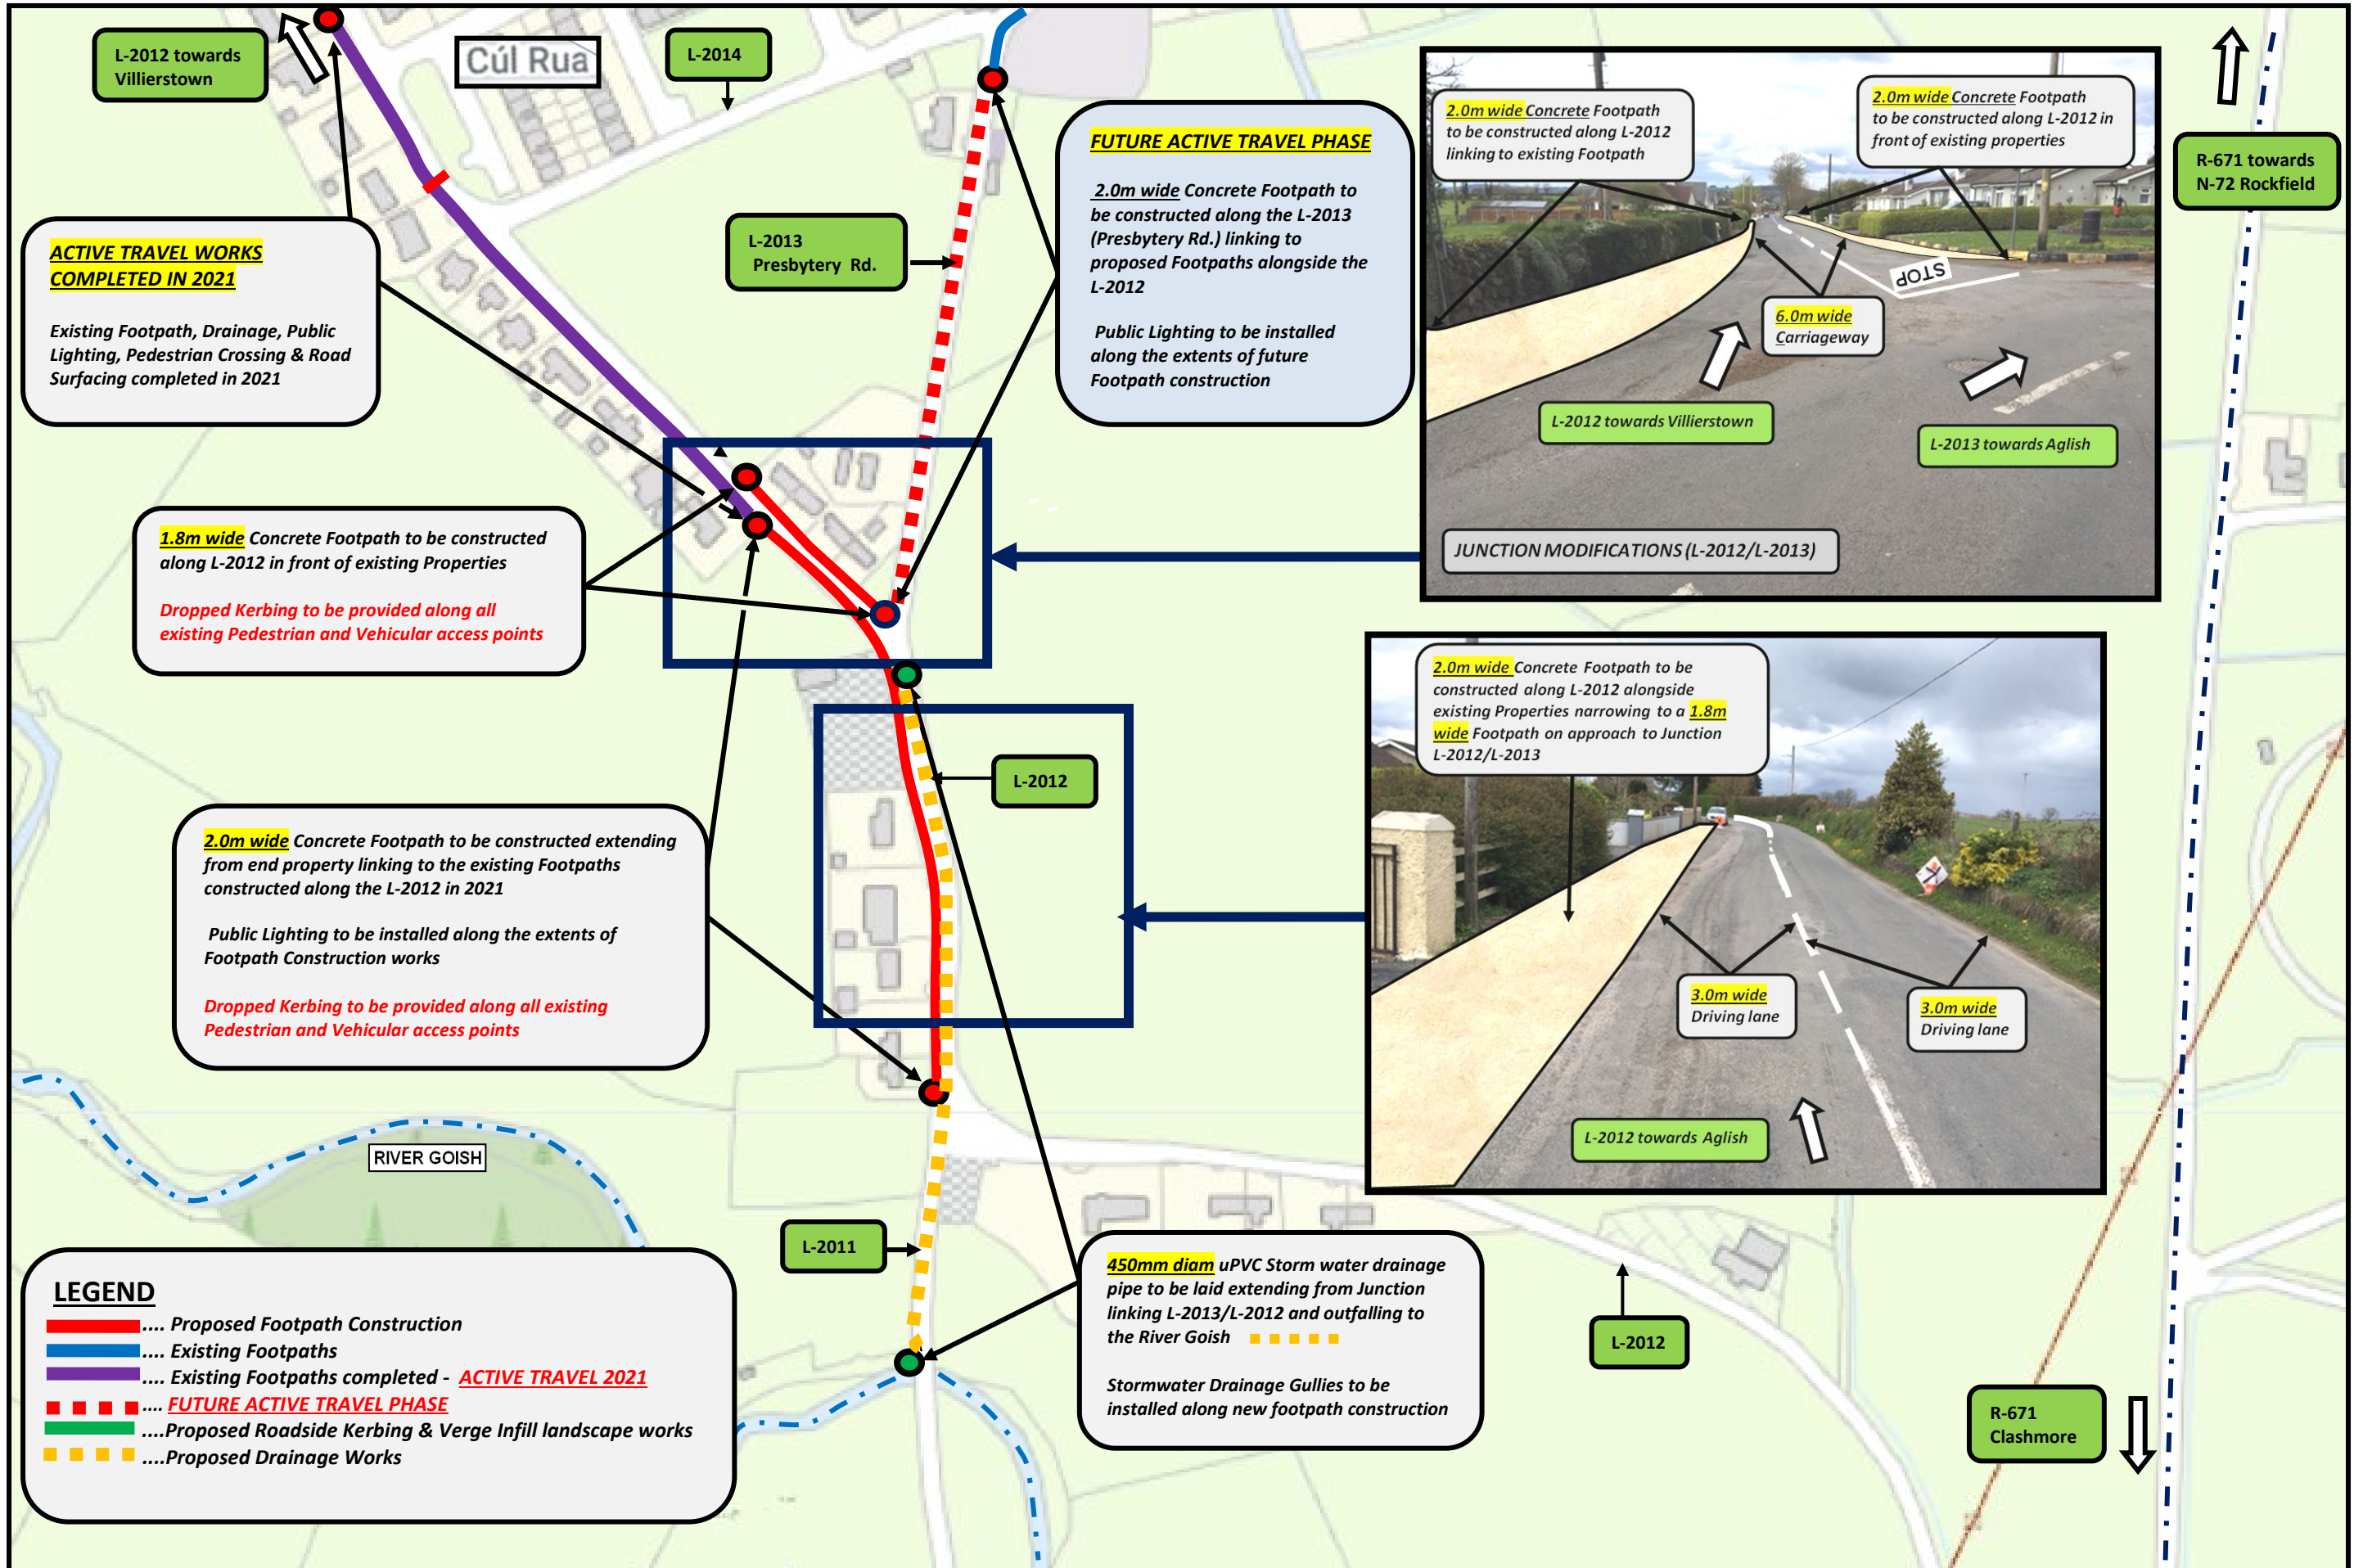

SECTION 38 - TRAFFIC CALMING & FOOTPATH CONSTRUCTION WORKS – AGLISH VILLAGE.....PART 2 OF 2

