



# CARRICK ROAD URBAN IMPROVEMENT SCHEME

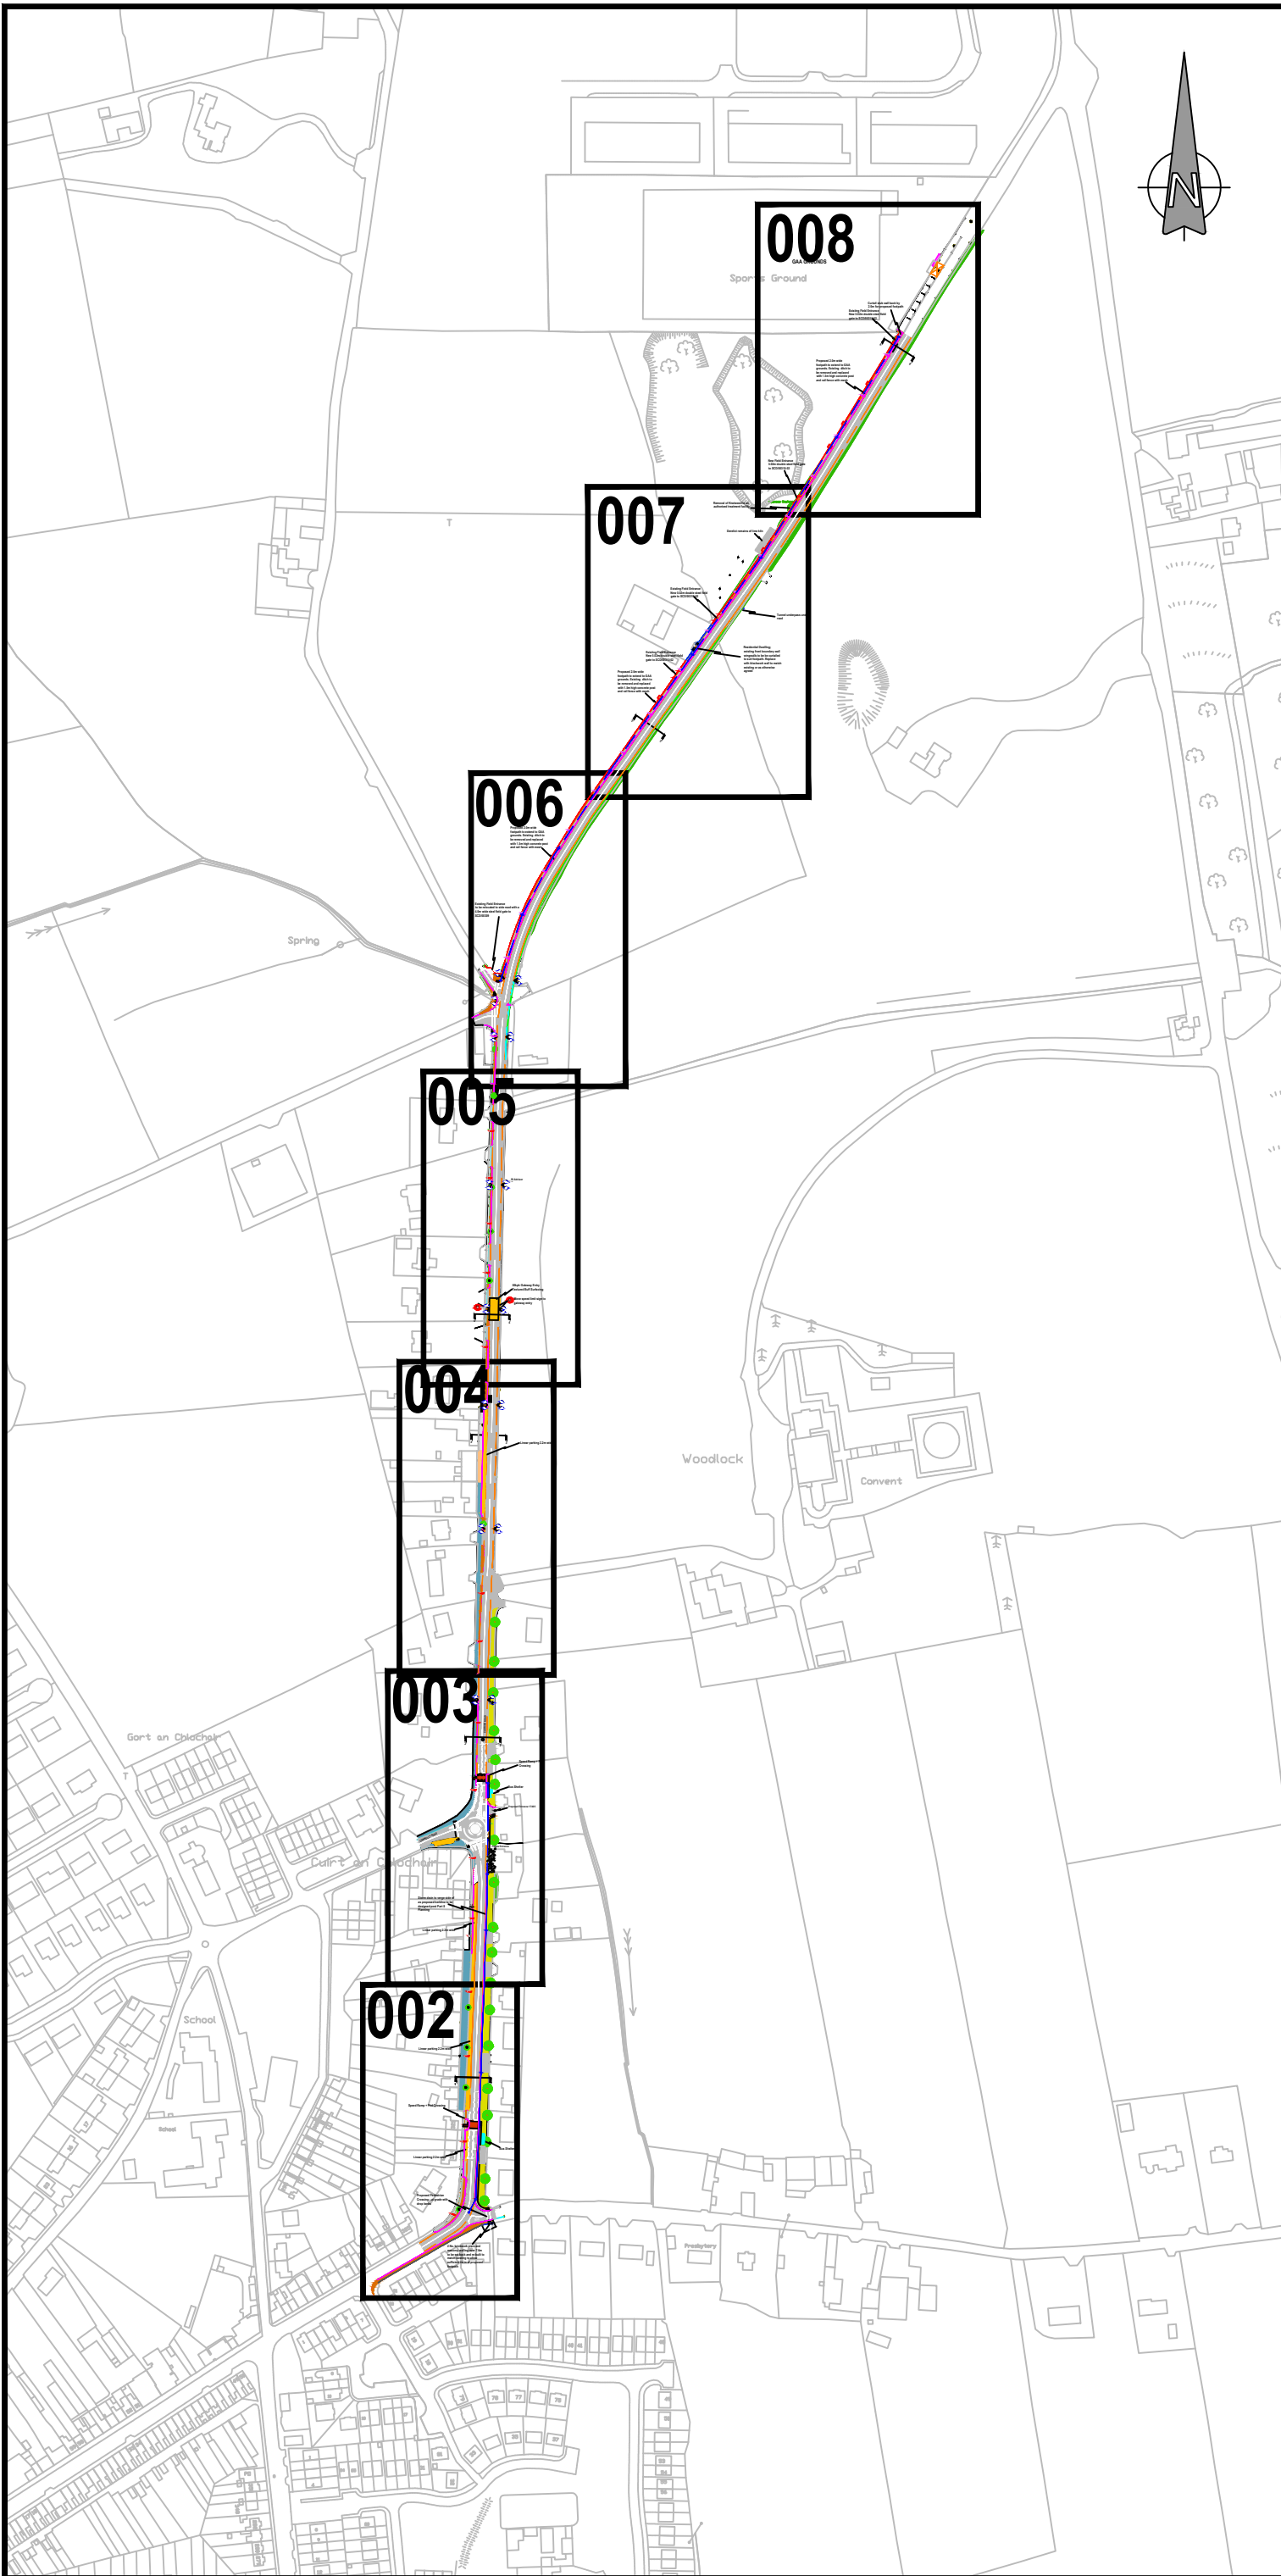

## Part 8 Drawings


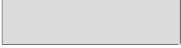




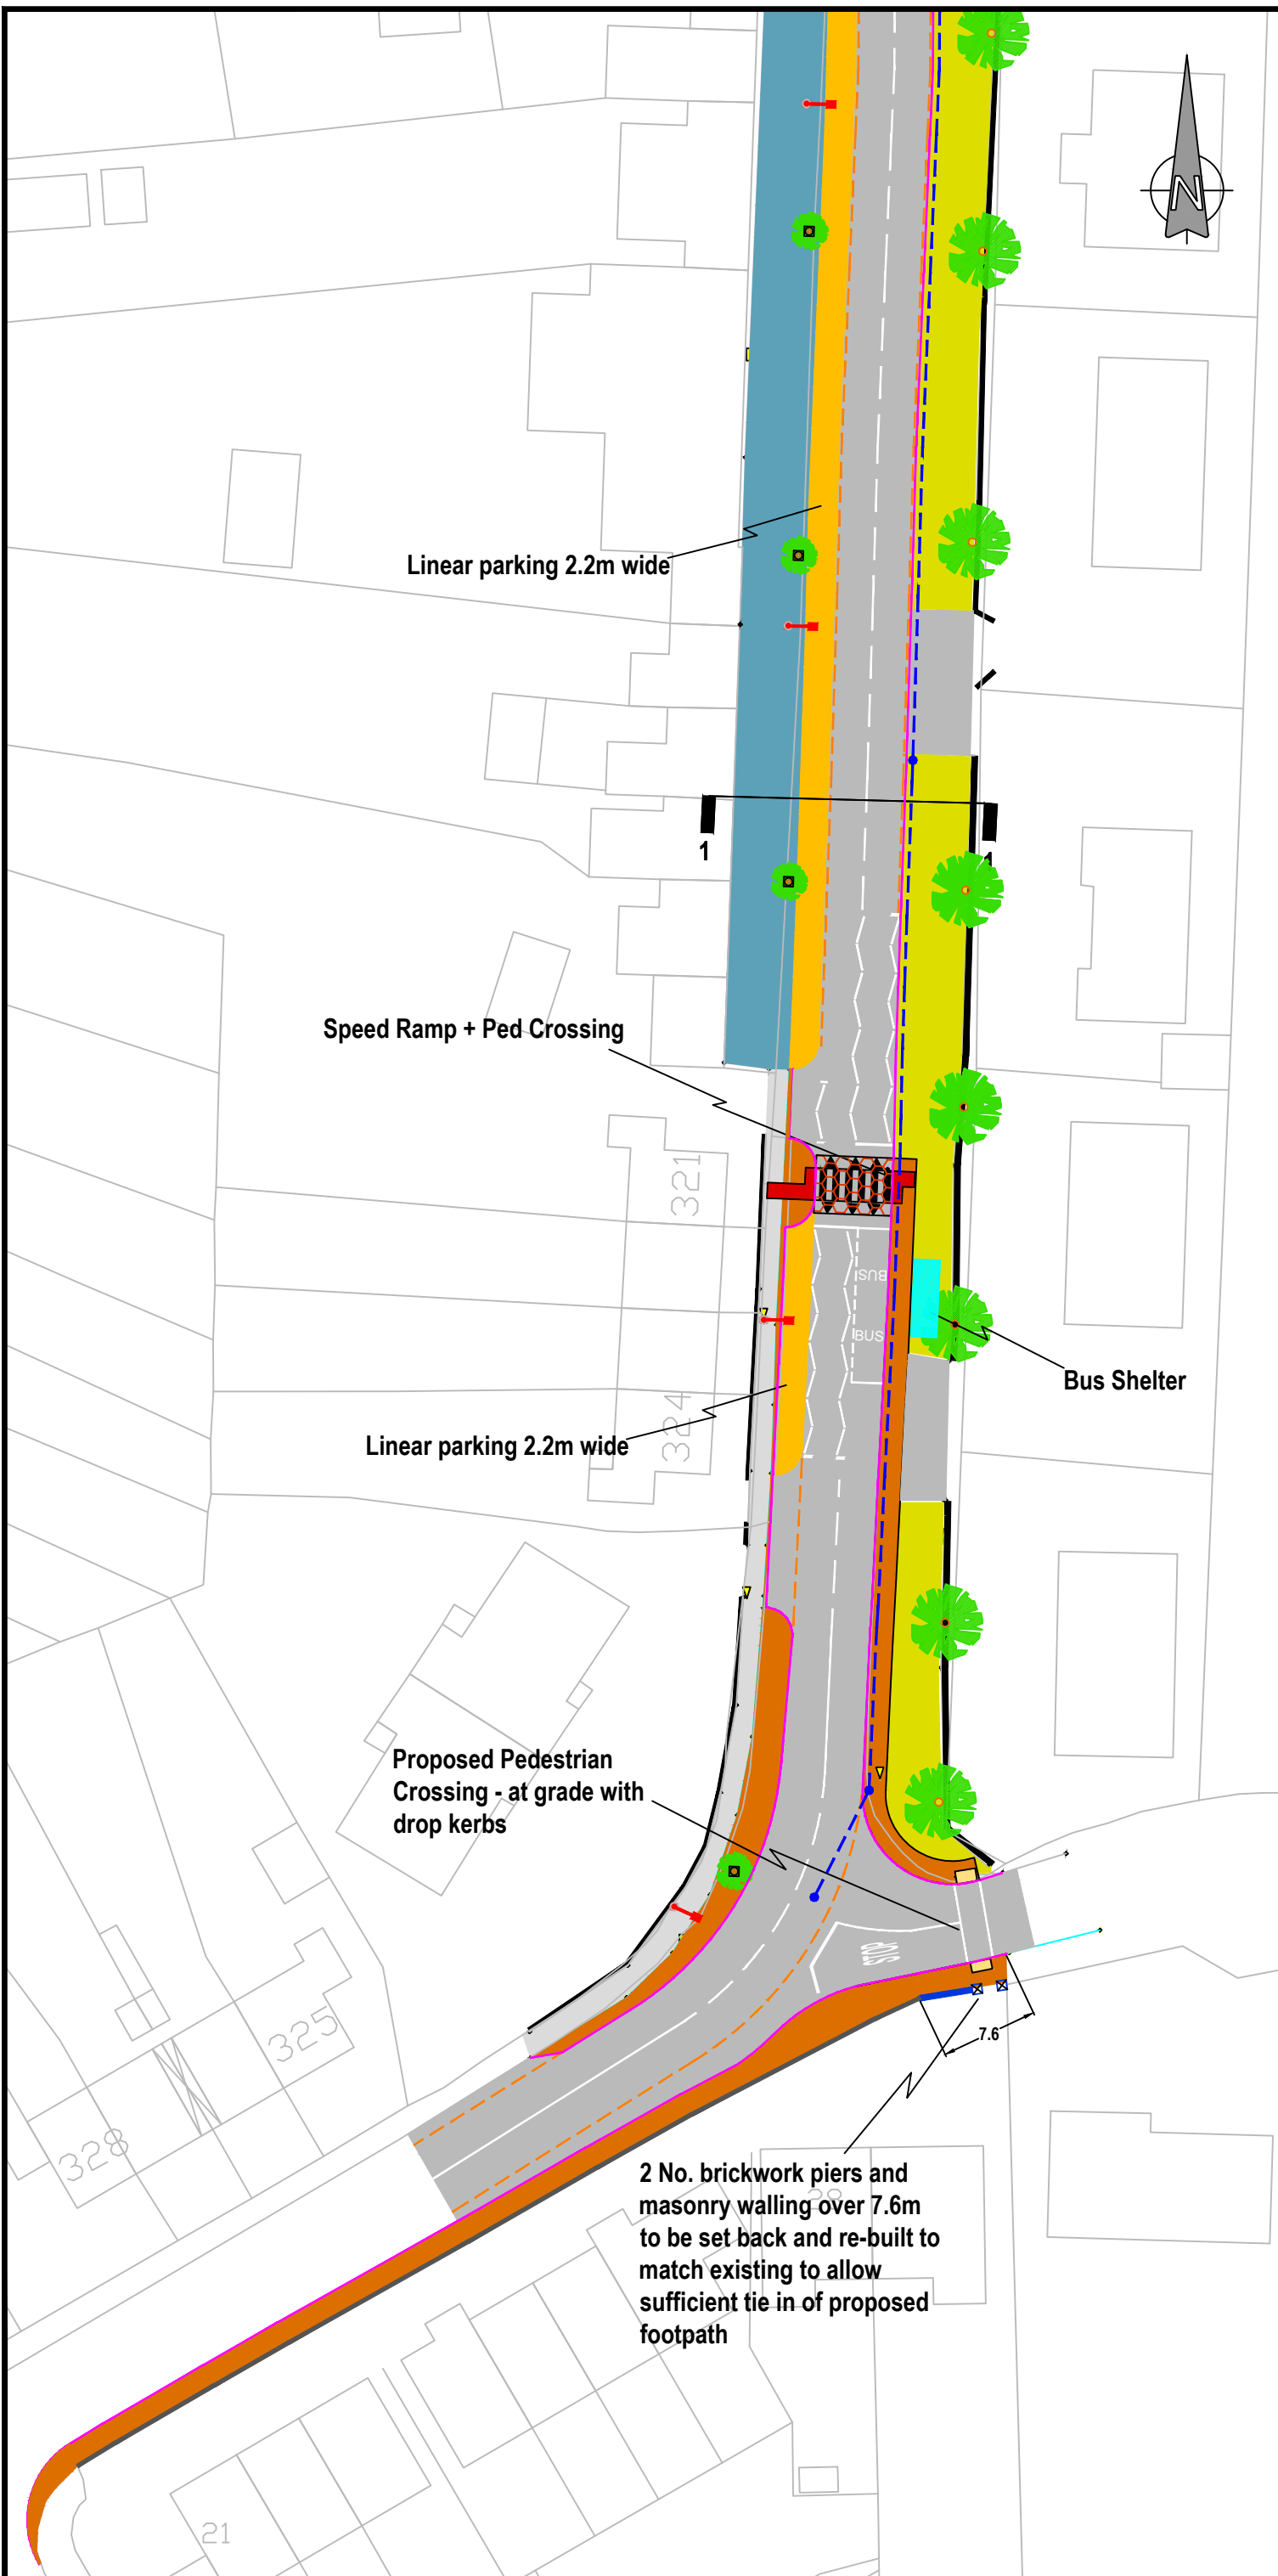




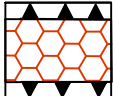






Rev.	Date.	Description.	By.	App.
<p><b>ekce</b> fruithill, dungarvan, co. waterford            enda kirwan consulting engineering ltd. tel 058 43963            mob 086 2337434 email info@ekce.ie web www.ekce.ie</p>				
Client: WATERFORD CITY & COUNTY COUNCIL				
Job: COMERAGH ENGINEERING AREA CARRICK ROAD URBAN IMPROVEMENT SCHEME				
Drg title: Drawing Locations - Overview Plan				
Scale: N.T.S.	Dm: EK	Job No. 170801	Drg. No. 001	Rev. 7
Date: May '21	Chc: EK			



Notes:

DRAFT GUIDELINES DETAILED ONLY

-  EXISTING VERGE AREA
-  EXISTING CONCRETE FOOTPATH
-  EXISTING MACADAM FOOTPATH
-  EXISTING KERBLINE
-  EXISTING BOUNDARY WALL
-  EXISTING TIMBER FENCE
-  PROPOSED 1.5m HIGH CONCRETE POST AND RAIL FENCE WITH MESH
-  PROPOSED BOUNDARY WALL
-  PROPOSED KERBLINE
-  PROPOSED LINEAR PARKING BAYS
-  PROPOSED FOOTPATH WIDENING OF EXISTING FOOTPATH
-  PROPOSED SPEED RAMP / PEDESTRIAN CROSSING
-  PROPOSED TREE TO BE PLANTED WITHIN FOOTPATH AREAS
-  EXISTING PUBLIC LIGHT COLUMN
-  PROPOSED PUBLIC LIGHT COLUMN
-  PROPOSED STORM DRAINAGE

Linear parking 2.2m wide

Speed Ramp + Ped Crossing

Linear parking 2.2m wide

Proposed Pedestrian Crossing - at grade with drop kerbs


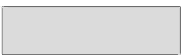














Bus Shelter


2 No. brickwork piers and masonry walling over 7.6m to be set back and re-built to match existing to allow sufficient tie in of proposed footpath

Rev.	Date.	Description.	By.	App.
				
enda kirwan consulting engineering ltd.			fruithill, dungarvan, co. waterford tel 058 43963 mob 086 2337434 email info@ekce.ie web www.ekce.ie	
Client: WATERFORD CITY & COUNTY COUNCIL				
Job: COMERAGH ENGINEERING AREA CARRICK ROAD URBAN IMPROVEMENT SCHEME				
Drg title: Carrick Road - Sheet 1 of 7				
Scale: 1:500 (A3)	Drm: EK	Job No. 170801	Drg. No. 002	Rev. 7
Date: May '21	Chc: EK			

Notes:

DRAFT GUIDELINES DETAILED ONLY

-  EXISTING VERGE AREA
-  EXISTING CONCRETE FOOTPATH
-  EXISTING MACADAM FOOTPATH
-  EXISTING KERBLINE
-  EXISTING BOUNDARY WALL
-  EXISTING TIMBER FENCE
-  PROPOSED 1.5m HIGH CONCRETE POST AND RAIL FENCE WITH MESH
-  PROPOSED BOUNDARY WALL
-  PROPOSED KERBLINE
-  PROPOSED LINEAR PARKING BAYS
-  PROPOSED FOOTPATH WIDENING OF EXISTING FOOTPATH
-  PROPOSED SPEED RAMP / PEDESTRIAN CROSSING
-  PROPOSED TREE TO BE PLANTED WITHIN FOOTPATH AREAS
-  EXISTING PUBLIC LIGHT COLUMN
-  PROPOSED PUBLIC LIGHT COLUMN
-  PROPOSED STORM DRAINAGE

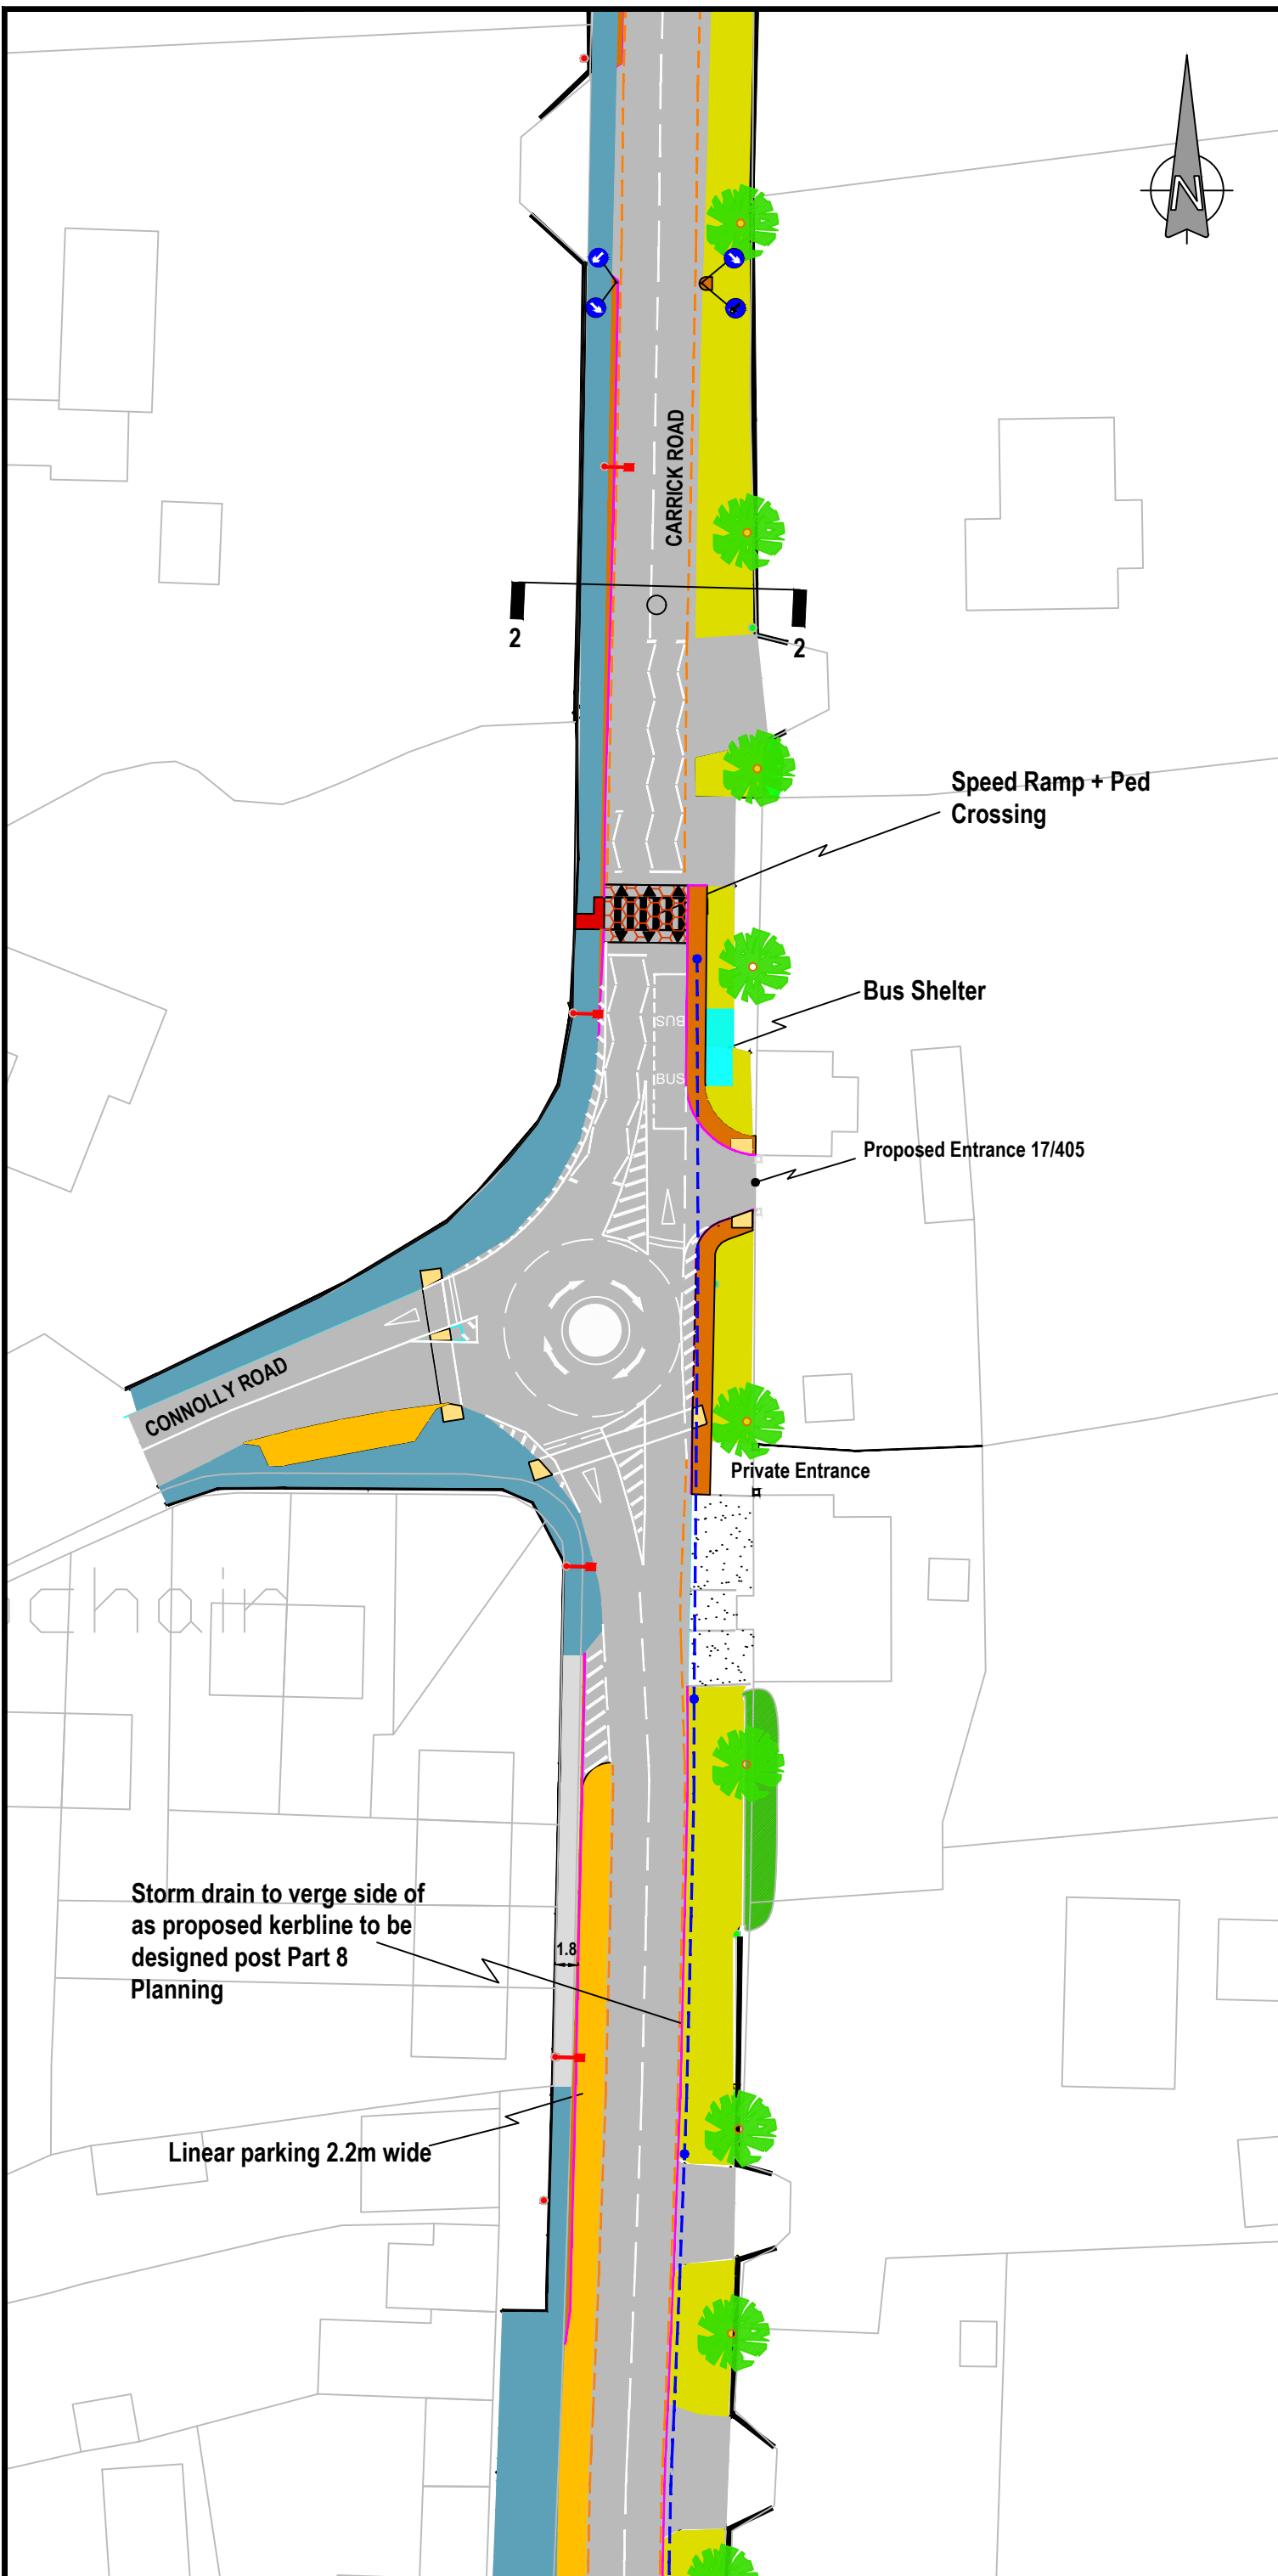

Storm drain to verge side of as proposed kerbline to be designed post Part 8 Planning

Linear parking 2.2m wide

Rev.	Date.	Description.	By.	App.

**ekce**

enda kirwan consulting engineering ltd.


fruihill,  
dungarvan,  
co. waterford  
tel 058 43963  
mob 086 2337434  
email info@ekce.ie  
web www.ekce.ie

Client: WATERFORD CITY & COUNTY COUNCIL

Job: COMERAGH ENGINEERING AREA  
CARRICK ROAD URBAN IMPROVEMENT SCHEME


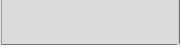




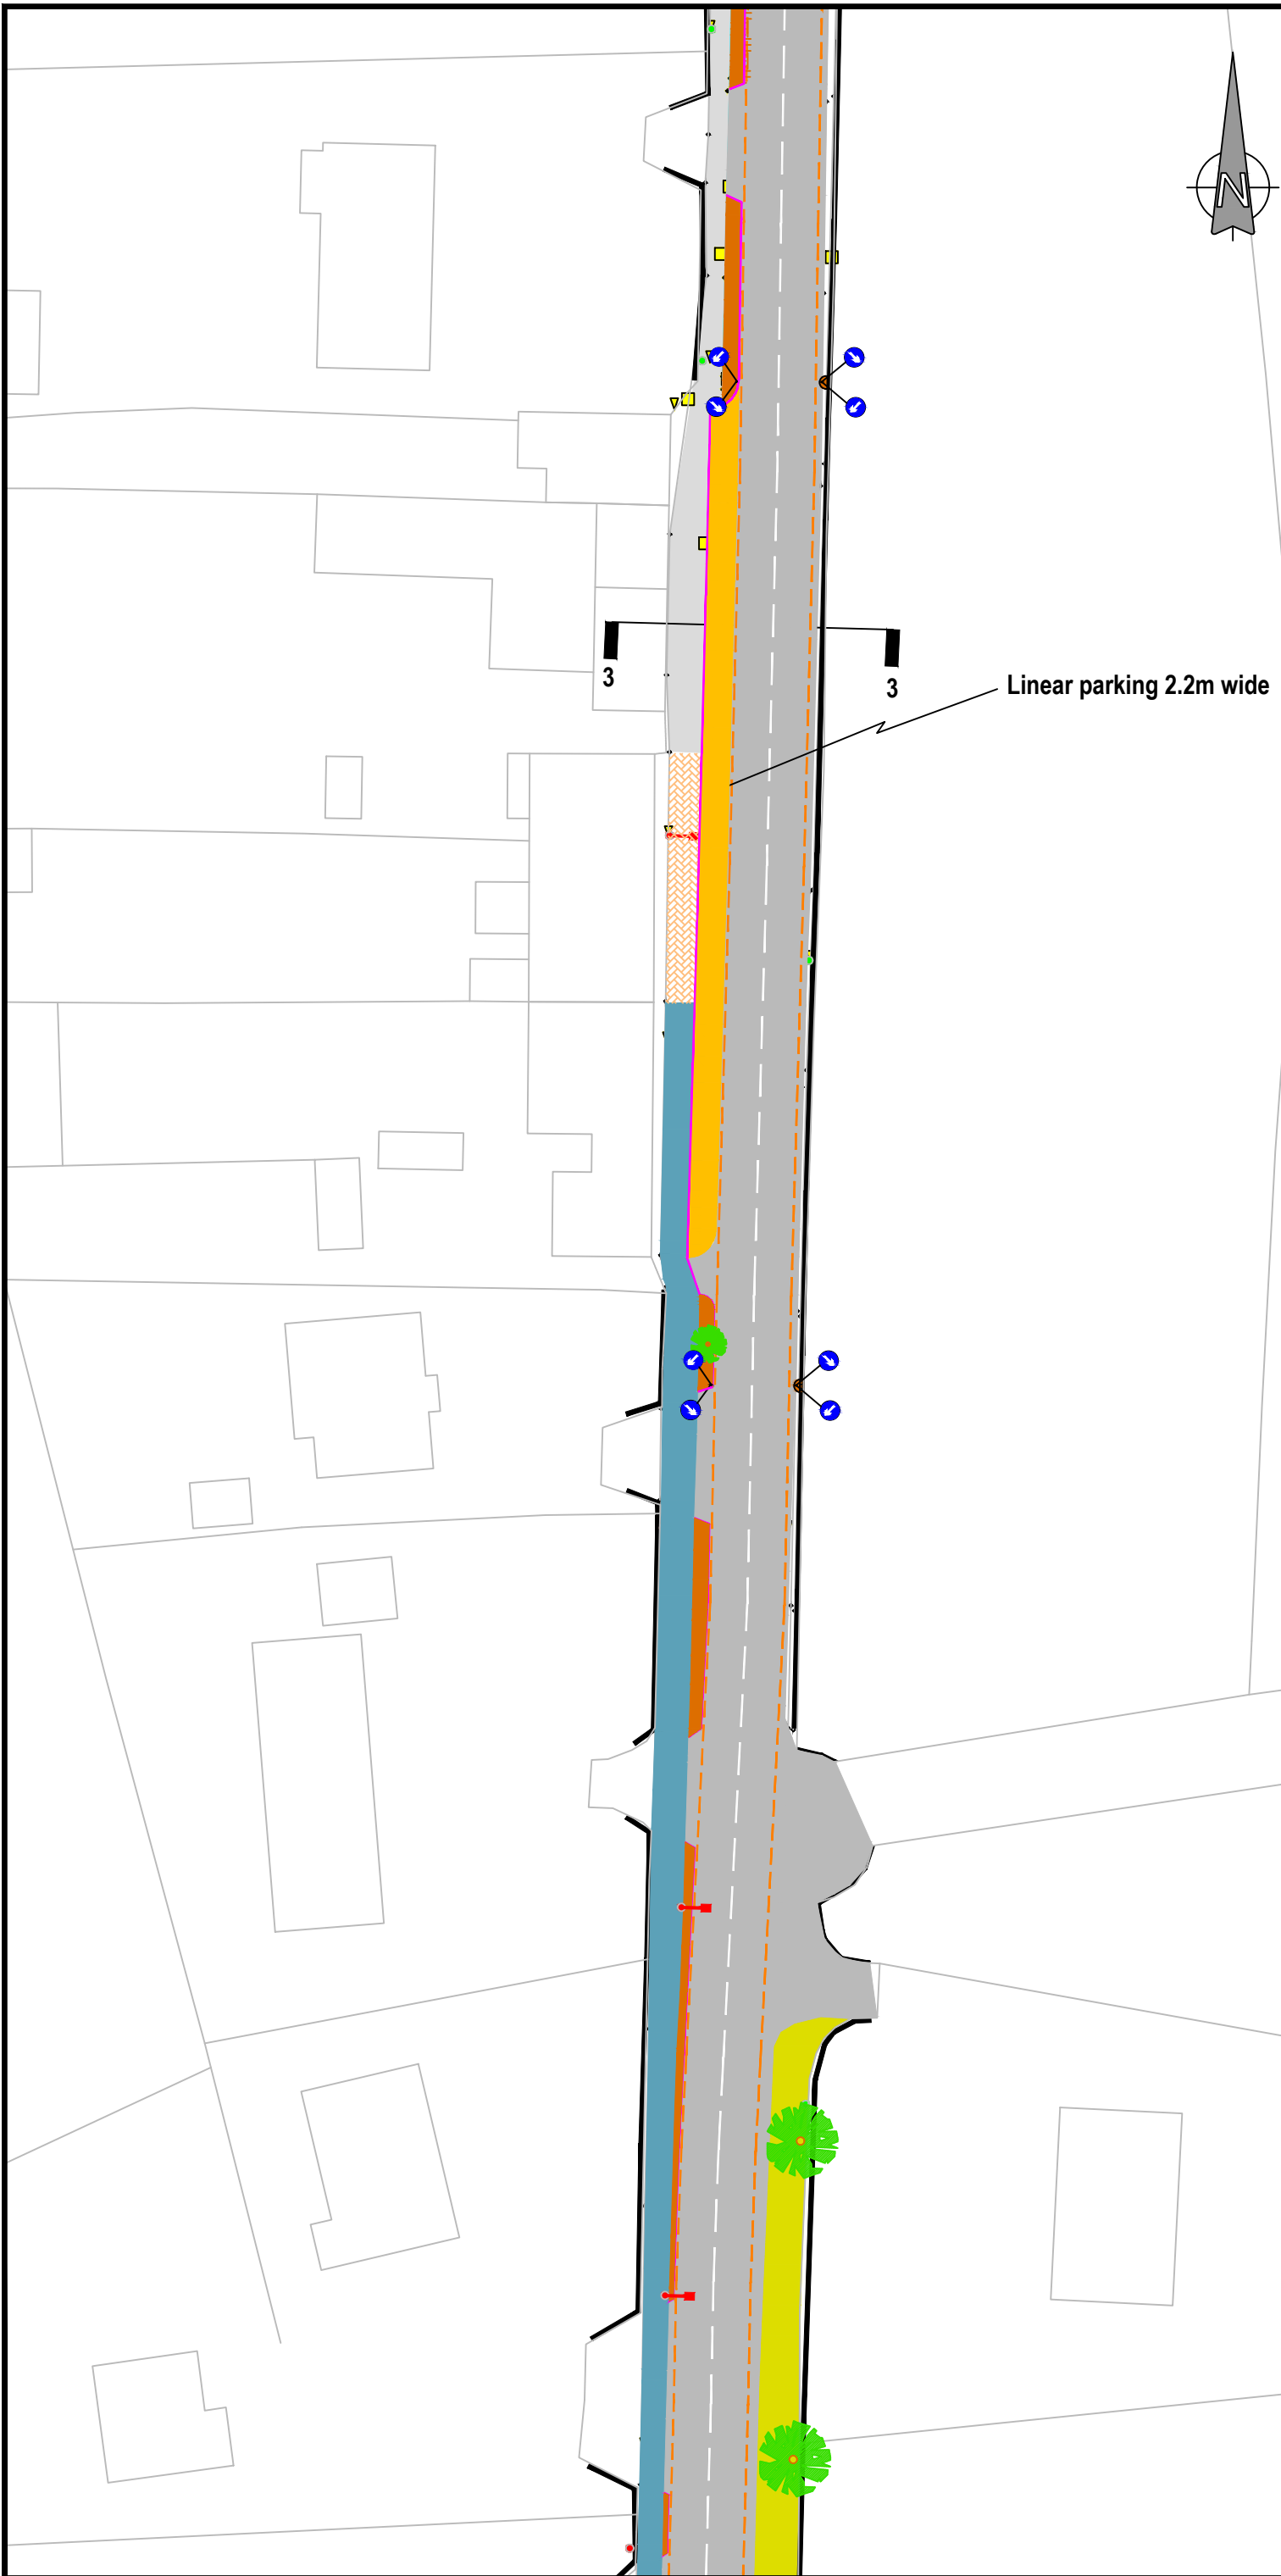




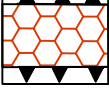




Dwg title:  
Carrick Road - Sheet 2 of 7

Scale: 1:500 (A3)	Drm: EK	Job No. 170801	Drg. No. 003	Rev. 7
Date: May '21	Chc: EK			




Notes:

DRAFT GUIDELINES DETAILED ONLY



-  EXISTING VERGE AREA
-  EXISTING CONCRETE FOOTPATH
-  EXISTING MACADAM FOOTPATH
-  EXISTING KERBLINE
-  EXISTING BOUNDARY WALL
-  EXISTING TIMBER FENCE
-  PROPOSED 1.5m HIGH CONCRETE POST AND RAIL FENCE WITH MESH
-  PROPOSED BOUNDARY WALL
-  PROPOSED KERBLINE
-  PROPOSED LINEAR PARKING BAYS
-  PROPOSED FOOTPATH WIDENING OF EXISTING FOOTPATH
-  PROPOSED SPEED RAMP / PEDESTRIAN CROSSING
-  PROPOSED TREE TO BE PLANTED WITHIN FOOTPATH AREAS
-  EXISTING PUBLIC LIGHT COLUMN
-  PROPOSED PUBLIC LIGHT COLUMN
-  PROPOSED STORM DRAINAGE

Linear parking 2.2m wide

Rev.	Date.	Description.	By.	App.
				
			fruithill, dungarvan, co. waterford tel 058 43963 mob 086 2337434 email info@ekce.ie web www.ekce.ie	
Client: WATERFORD CITY & COUNTY COUNCIL				
Job: COMERAGH ENGINEERING AREA CARRICK ROAD URBAN IMPROVEMENT SCHEME				
Drg title: Carrick Road - Sheet 3 of 7				
Scale: 1:500 (A3)	Drm: EK	Job No. 170801	Drg. No. 004	Rev. 7
Date: May '21	Chc: EK			



**DRAFT**

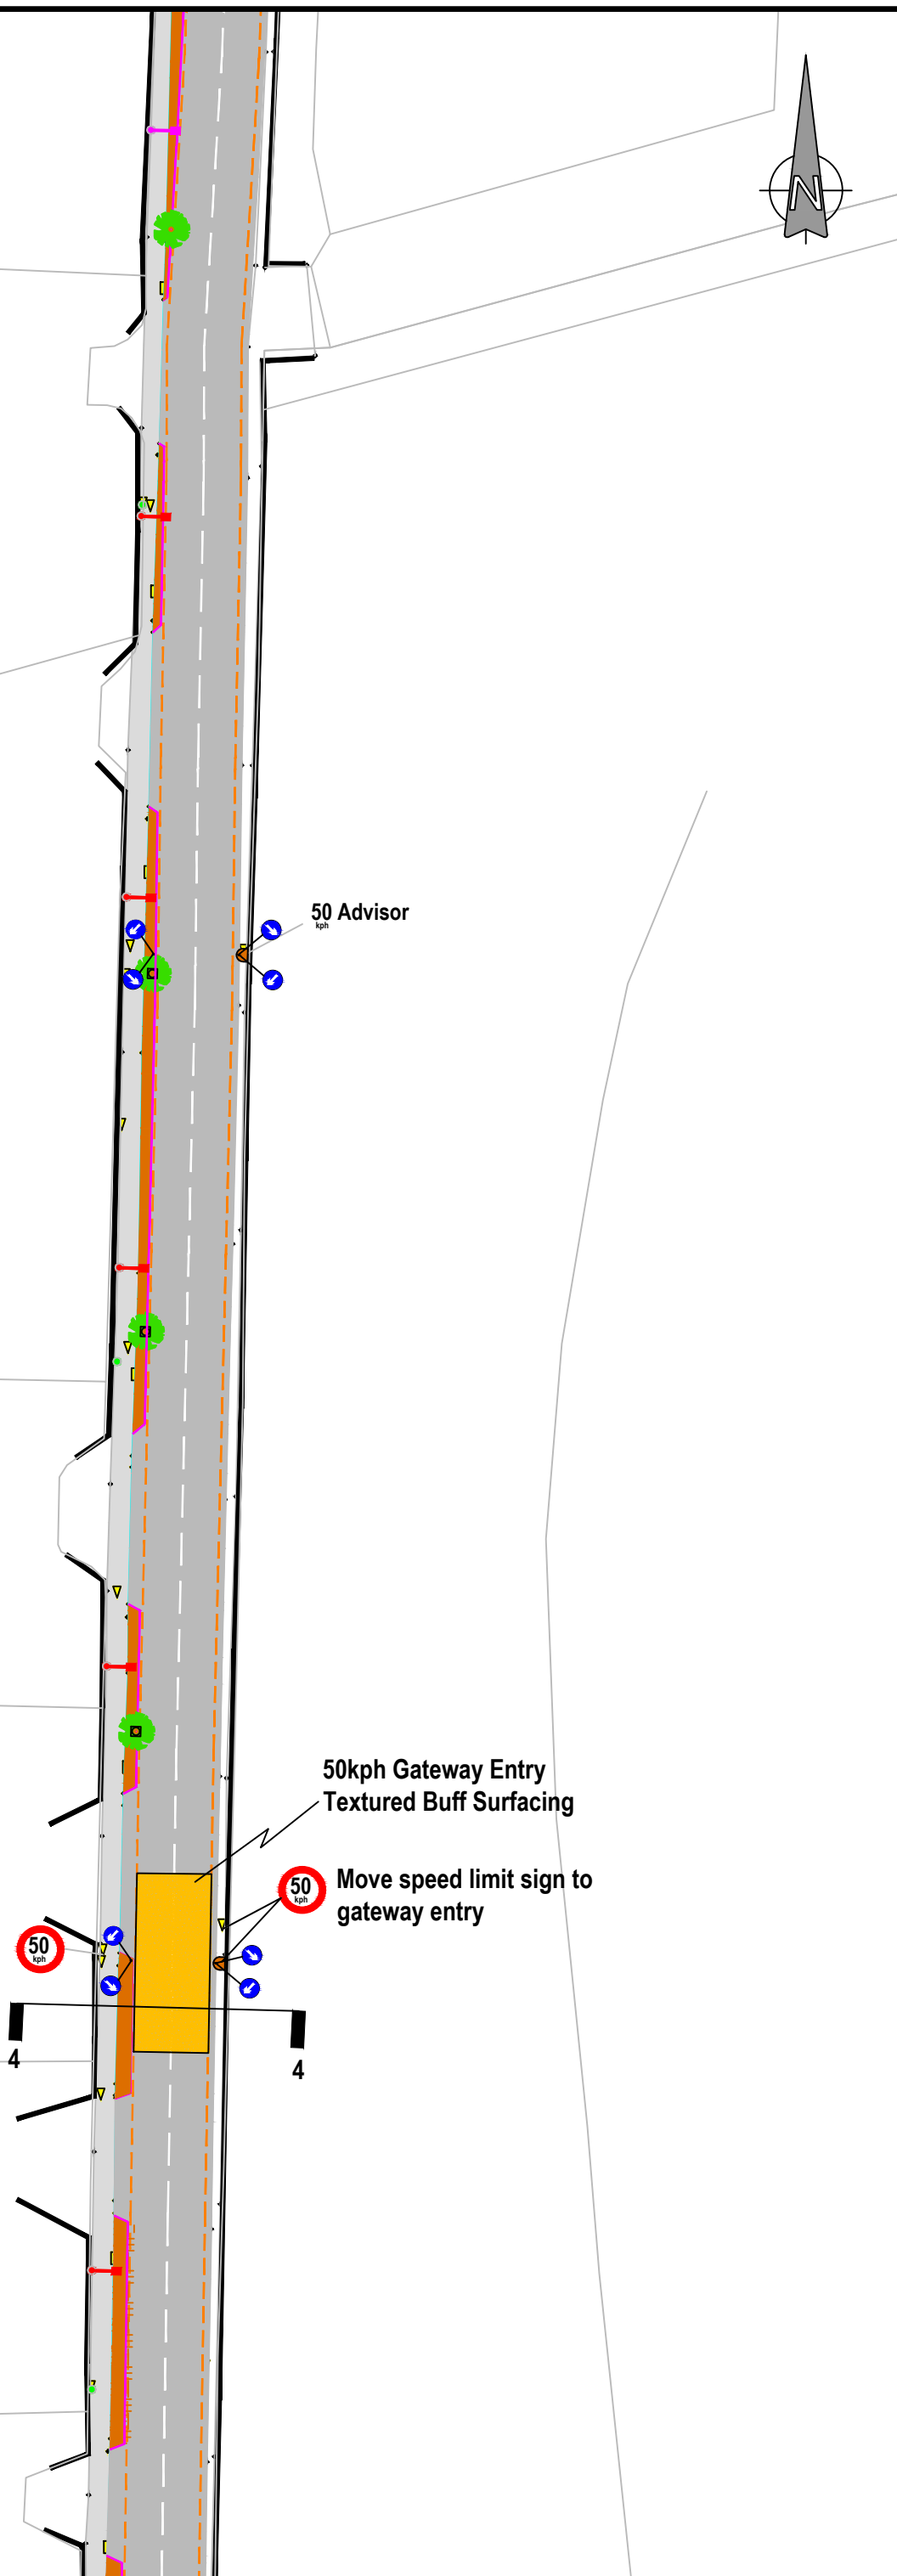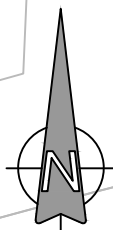


Notes:

DRAFT GUIDELINES DETAILED ONLY


- EXISTING VERGE AREA
- EXISTING CONCRETE FOOTPATH
- EXISTING MACADAM FOOTPATH
- EXISTING KERBLINE
- EXISTING BOUNDARY WALL
- EXISTING TIMBER FENCE
- PROPOSED 1.5m HIGH CONCRETE POST AND RAIL FENCE WITH MESH
- PROPOSED BOUNDARY WALL
- PROPOSED KERBLINE
- PROPOSED LINEAR PARKING BAYS
- PROPOSED FOOTPATH WIDENING OF EXISTING FOOTPATH
- PROPOSED SPEED RAMP / PEDESTRIAN CROSSING
- PROPOSED TREE TO BE PLANTED WITHIN FOOTPATH AREAS
- EXISTING PUBLIC LIGHT COLUMN
- PROPOSED PUBLIC LIGHT COLUMN
- PROPOSED STORM DRAINAGE

Rev.	Date.	Description.	By.	App.
<div style="display: inline-block; vertical-align: middle; margin-left: 10px;">                     fruithill,                      dungarvan,                      co. waterford                      tel 058 43963                      mob 086 2337434                      email info@ekce.ie                      web www.ekce.ie                 </div>				
Client: WATERFORD CITY & COUNTY COUNCIL				
Job: COMERAGH ENGINEERING AREA CARRICK ROAD URBAN IMPROVEMENT SCHEME				
Drg title: Carrick Road - Sheet 4 of 7				
Scale: 1:500 (A3)	Drm: EK	Job No. 170801	Drg. No. 005	Rev. 7
Date: May '21	Chc: EK			

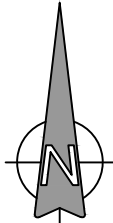


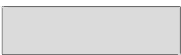




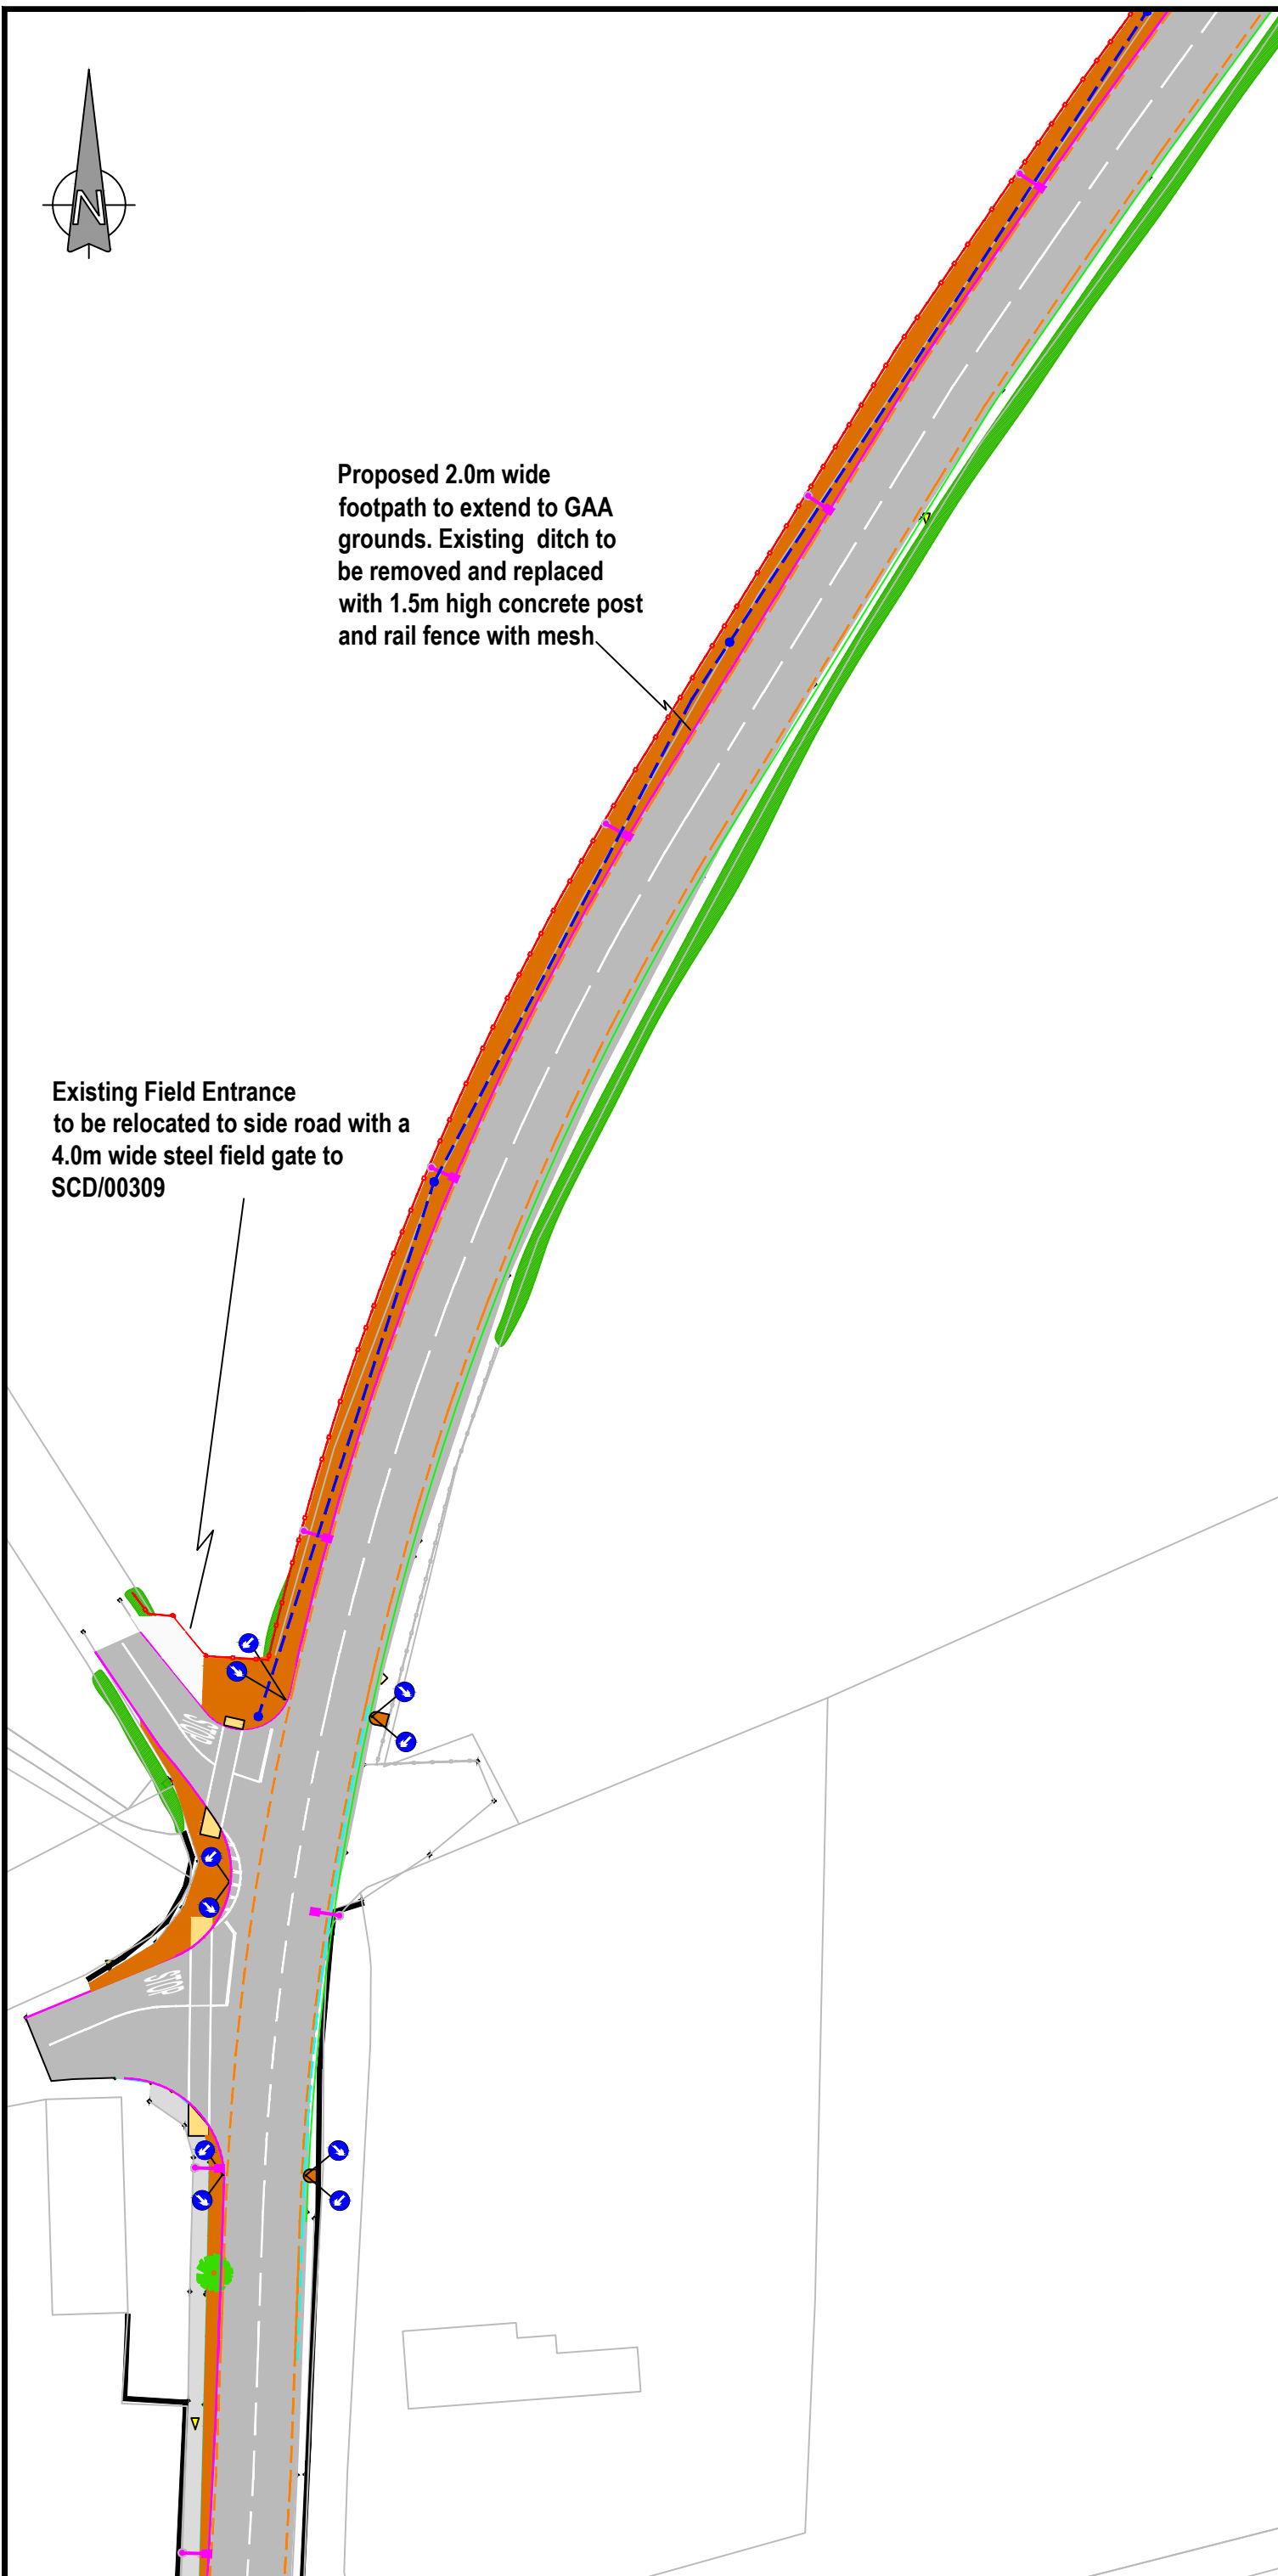




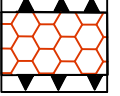




Proposed 2.0m wide footpath to extend to GAA grounds. Existing ditch to be removed and replaced with 1.5m high concrete post and rail fence with mesh

Existing Field Entrance to be relocated to side road with a 4.0m wide steel field gate to SCD/00309




Notes:

DRAFT GUIDELINES DETAILED ONLY

-  EXISTING VERGE AREA
-  EXISTING CONCRETE FOOTPATH
-  EXISTING MACADAM FOOTPATH
-  EXISTING KERBLINE
-  EXISTING BOUNDARY WALL
-  EXISTING TIMBER FENCE
-  PROPOSED 1.5m HIGH CONCRETE POST AND RAIL FENCE WITH MESH
-  PROPOSED BOUNDARY WALL
-  PROPOSED KERBLINE
-  PROPOSED LINEAR PARKING BAYS
-  PROPOSED FOOTPATH WIDENING OF EXISTING FOOTPATH
-  PROPOSED SPEED RAMP / PEDESTRIAN CROSSING
-  PROPOSED TREE TO BE PLANTED WITHIN FOOTPATH AREAS
-  EXISTING PUBLIC LIGHT COLUMN
-  PROPOSED PUBLIC LIGHT COLUMN
-  PROPOSED STORM DRAINAGE

Rev.	Date.	Description.	By.	App.
 enda kirwan consulting engineering ltd. <span style="float: right;">             fruithill,              dungarvan,              co. waterford              tel 058 43963              mob 086 2337434              email info@ekce.ie              web www.ekce.ie           </span>				
Client: WATERFORD CITY & COUNTY COUNCIL				
Job: COMERAGH ENGINEERING AREA CARRICK ROAD URBAN IMPROVEMENT SCHEME				
Drg title: Carrick Road - Sheet 5 of 7				
Scale: 1:500 (A3)	Drm: EK	Job No. 170801	Drg. No. 006	Rev. 7
Date: May '21	Chc: EK			

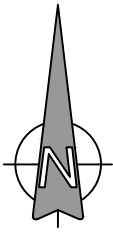

Removal of Knotweed to an authorized treatment facility

Japanese Knotweed

Derelict remains of lime kiln

Existing Field Entrance  
New 5.02m double steel field gate to SCD/00310-02







Tunnel underpass under road

Existing Field Entrance  
New 5.02m double steel field gate to SCD/00310-02

Residential Dwelling;  
existing front boundary wall  
wingwalls to be curtailed  
to suit footpath. Replace  
with blockwork wall to match  
existing or as otherwise  
agreed

Proposed 2.0m wide  
footpath to extend to GAA  
grounds. Existing ditch to  
be removed and replaced  
with 1.5m high concrete post  
and rail fence with mesh

DRAFT GUIDELINES DETAILED ONLY

-  EXISTING VERGE AREA
-  EXISTING CONCRETE FOOTPATH
-  EXISTING MACADAM FOOTPATH
-  EXISTING KERBLINE
-  EXISTING BOUNDARY WALL
-  EXISTING TIMBER FENCE

-  PROPOSED STORM DRAINAGE
-  PROPOSED CONCRETE POST AND RAIL FENCE WITH MESH
-  PROPOSED BOUNDARY WALL
-  PROPOSED KERBLINE
-  PROPOSED LINEAR PARKING BAYS
-  PROPOSED FOOTPATH WIDENING OF EXISTING FOOTPATH
-  PROPOSED SPEED RAMP / PEDESTRIAN CROSSING

-  EXISTING PUBLIC LIGHT COLUMN
-  PROPOSED PUBLIC LIGHT COLUMN


-  PROPOSED TREE TO BE PLANTED WITHIN FOOTPATH AREAS

Rev.	Date.	Description.	By.	App.

**ekce**  
enda kirwan consulting engineering ltd.  
fruihill,  
dungarvan,  
co. waterford  
tel 058 43963  
mob 086 2337434  
email info@ekce.ie  
web www.ekce.ie

Client: WATERFORD CITY & COUNTY COUNCIL				
Job: COMERAGH ENGINEERING AREA CARRICK ROAD URBAN IMPROVEMENT SCHEME				
Drg title: Carrick Road - Sheet 6 of 7				
Scale: 1:500 (A3)	Drm: EK	Job No. 170801	Drg. No. 007	Rev. 7
Date: May '21	Chc: EK			



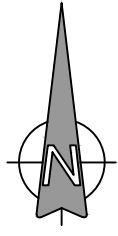

# GAA GROUNDS

s Ground


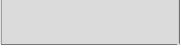









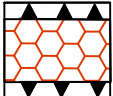




Curtail stub wall back by 2.0m for proposed footpath  
 Existing Field Entrance  
 New 5.02m double steel field gate to SCD/00310-02

Proposed 2.0m wide footpath to extend to GAA grounds. Existing ditch to be removed and replaced with 1.5m high concrete post and rail fence with mesh

New Field Entrance  
 5.02m double steel field gate to SCD/00310-02

Japanese Knotweed

## DRAFT GUIDELINES DETAILED ONLY

-  EXISTING VERGE AREA
-  EXISTING CONCRETE FOOTPATH
-  EXISTING MACADAM FOOTPATH
-  EXISTING KERBLINE
-  EXISTING BOUNDARY WALL
-  EXISTING TIMBER FENCE
-  PROPOSED CONCRETE POST AND RAIL FENCE WITH MESH
-  PROPOSED BOUNDARY WALL
-  PROPOSED KERBLINE
-  PROPOSED LINEAR PARKING BAYS
-  PROPOSED FOOTPATH WIDENING OF EXISTING FOOTPATH
-  PROPOSED SPEED RAMP / PEDESTRIAN CROSSING
-  PROPOSED TREE TO BE PLANTED WITHIN FOOTPATH AREAS
-  EXISTING PUBLIC LIGHT COLUMN
-  PROPOSED PUBLIC LIGHT COLUMN
-  PROPOSED STORM DRAINAGE

Rev.	Date.	Description.	By.	App.







**ekce**  
 enda kirwan consulting engineering ltd.  
 fruithill,  
 dungarvan,  
 co. waterford  
 tel 058 43963  
 mob 086 2337434  
 email info@ekce.ie  
 web www.ekce.ie

Client: WATERFORD CITY & COUNTY COUNCIL

Job: COMERAGH ENGINEERING AREA  
 CARRICK ROAD URBAN IMPROVEMENT SCHEME

Dwg title:  
 Carrick Road - Sheet 7 of 7

Scale: 1:500 (A3)	Drm: EK	Job No. 170801	Drg. No. 008	Rev. 7
Date: May '21	Chc: EK			

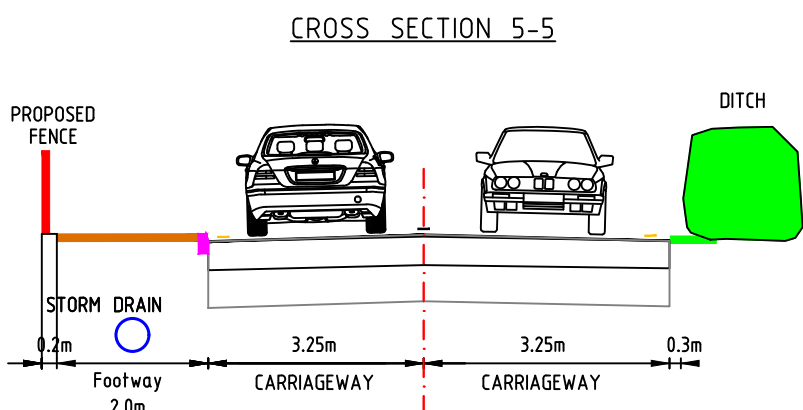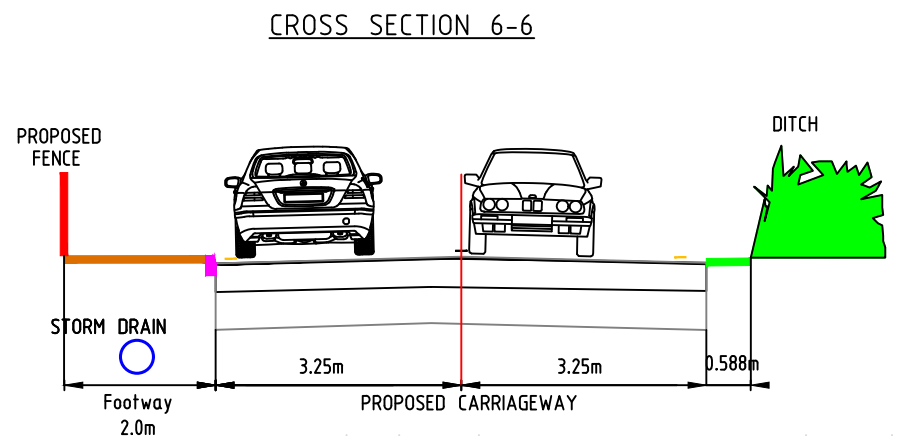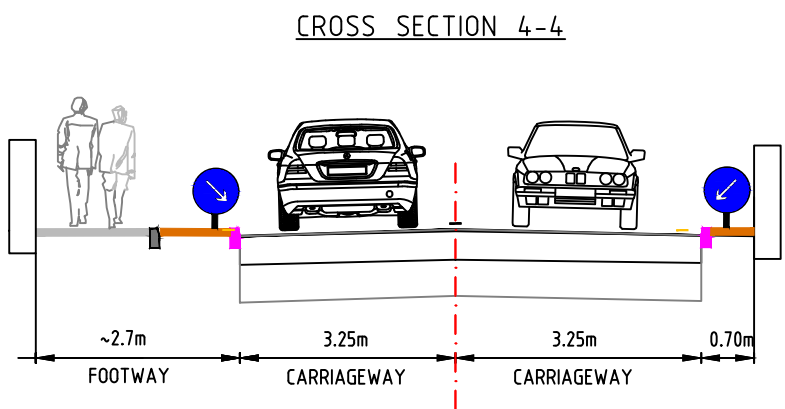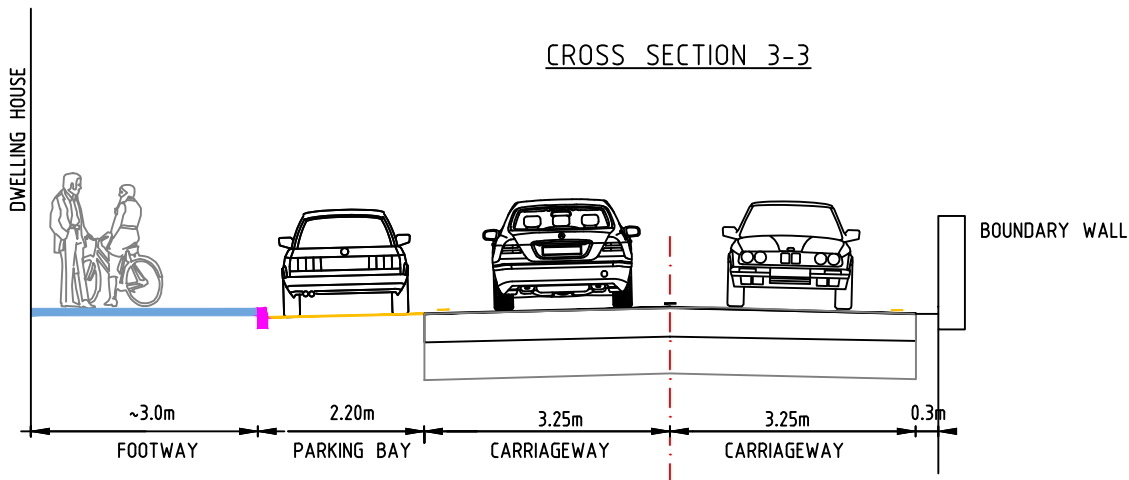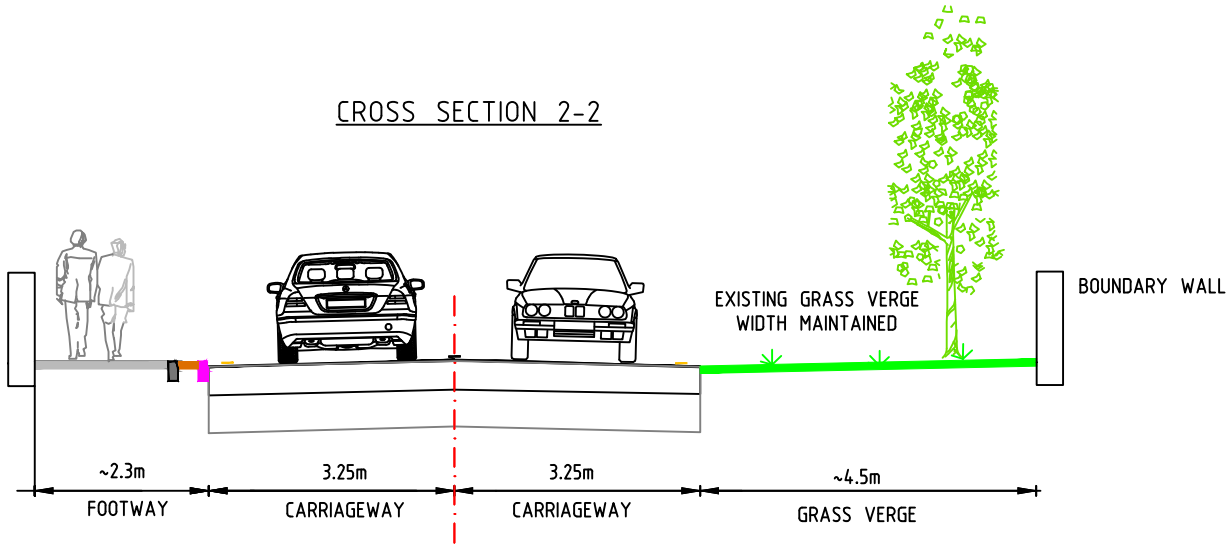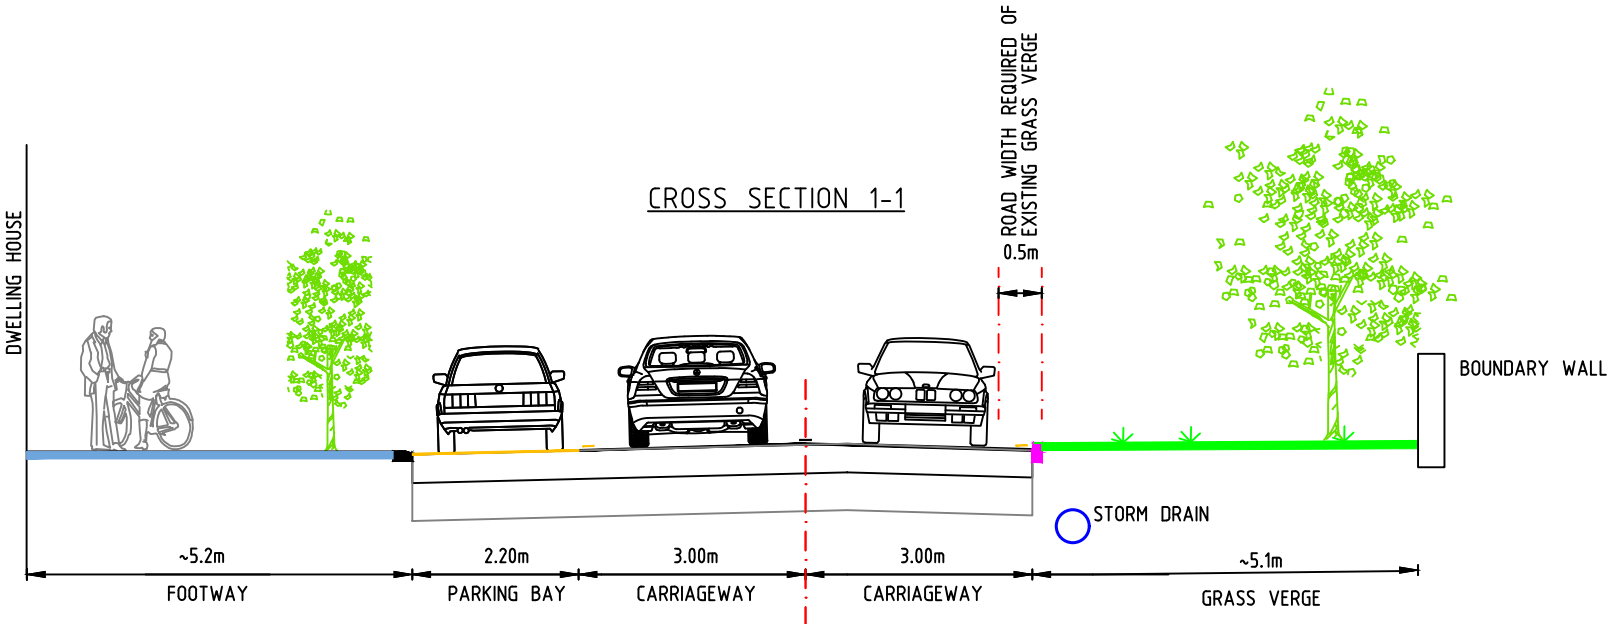

Rev.	Date.	Description.	By.	App.

**ekce**  
 enda kirwan consulting engineering ltd.  
 fruithill,  
 dungarvan,  
 co. waterford  
 tel 058 43963  
 mob 086 2337434  
 email info@ekce.ie  
 web www.ekce.ie

Client: WATERFORD CITY & COUNTY COUNCIL				
Job: COMERAGH ENGINEERING AREA CARRICK ROAD URBAN IMPROVEMENT SCHEME				
Drg title: Typical Cross Sections				
Scale: 1:10 (A3)	Dm: EK	Job No. 170801	Drg. No. 009	Rev. 7
Date: May '21	Chc: EK			