




# PART 8 PLANNING - DRAWINGS

## CYCLE/PEDESTRIAN IMPROVEMENT SCHEME NEWTOWN

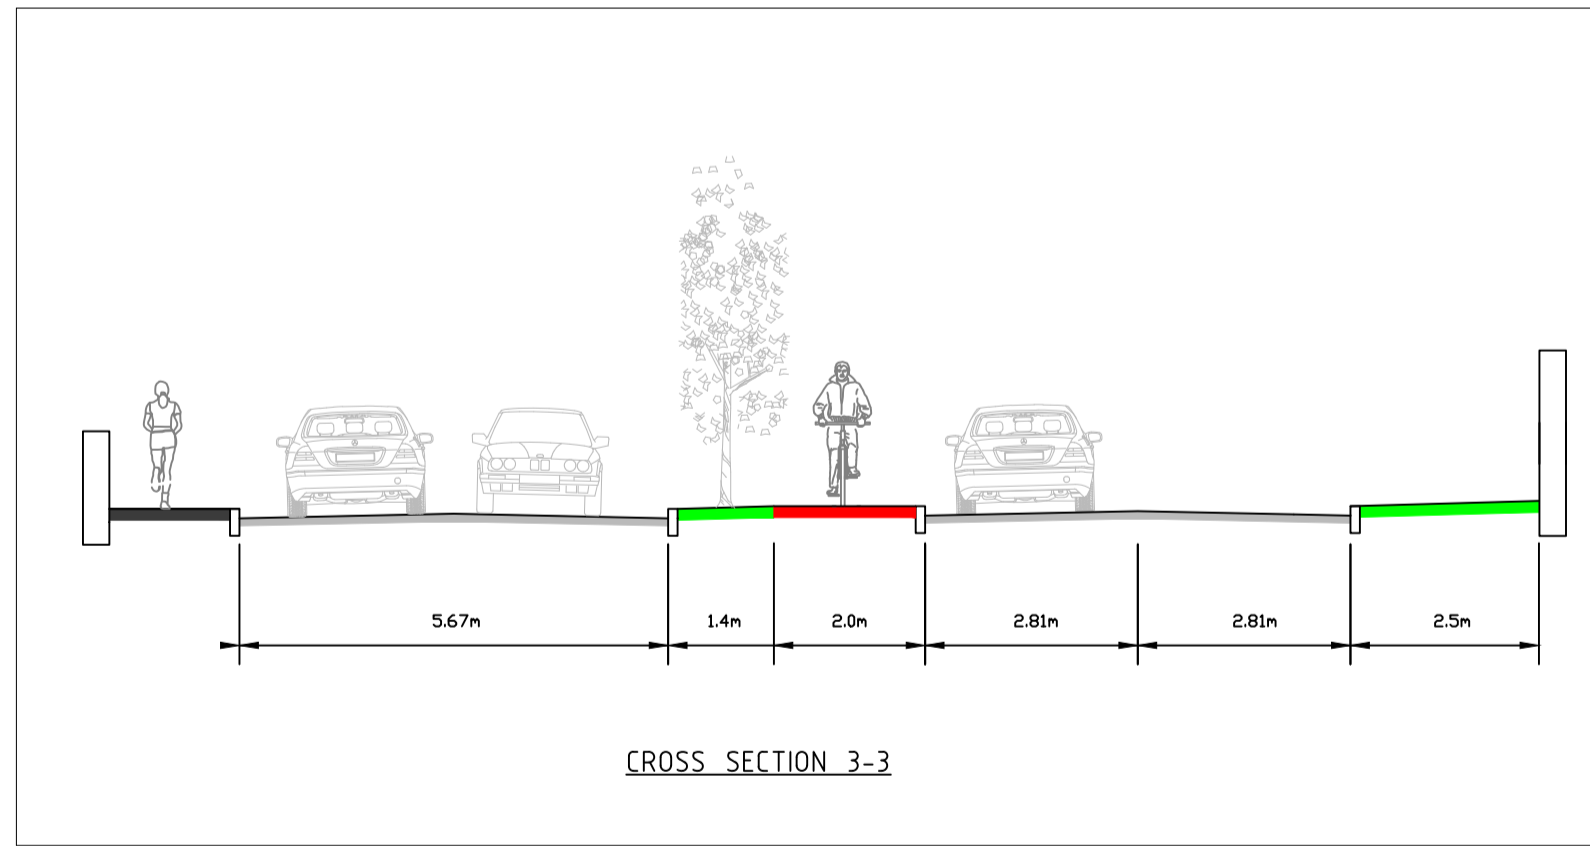

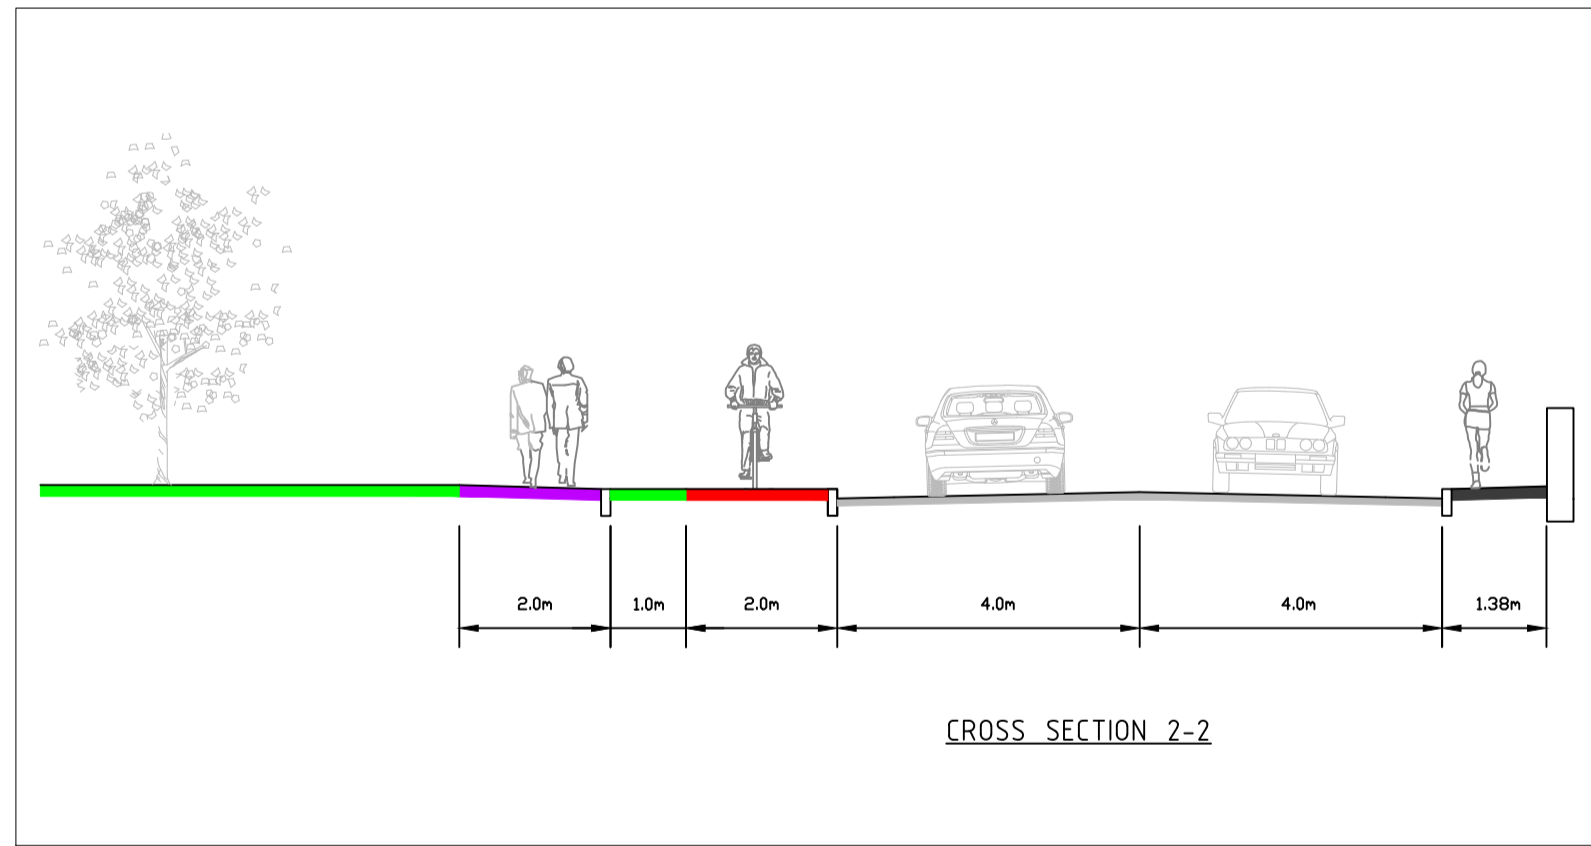

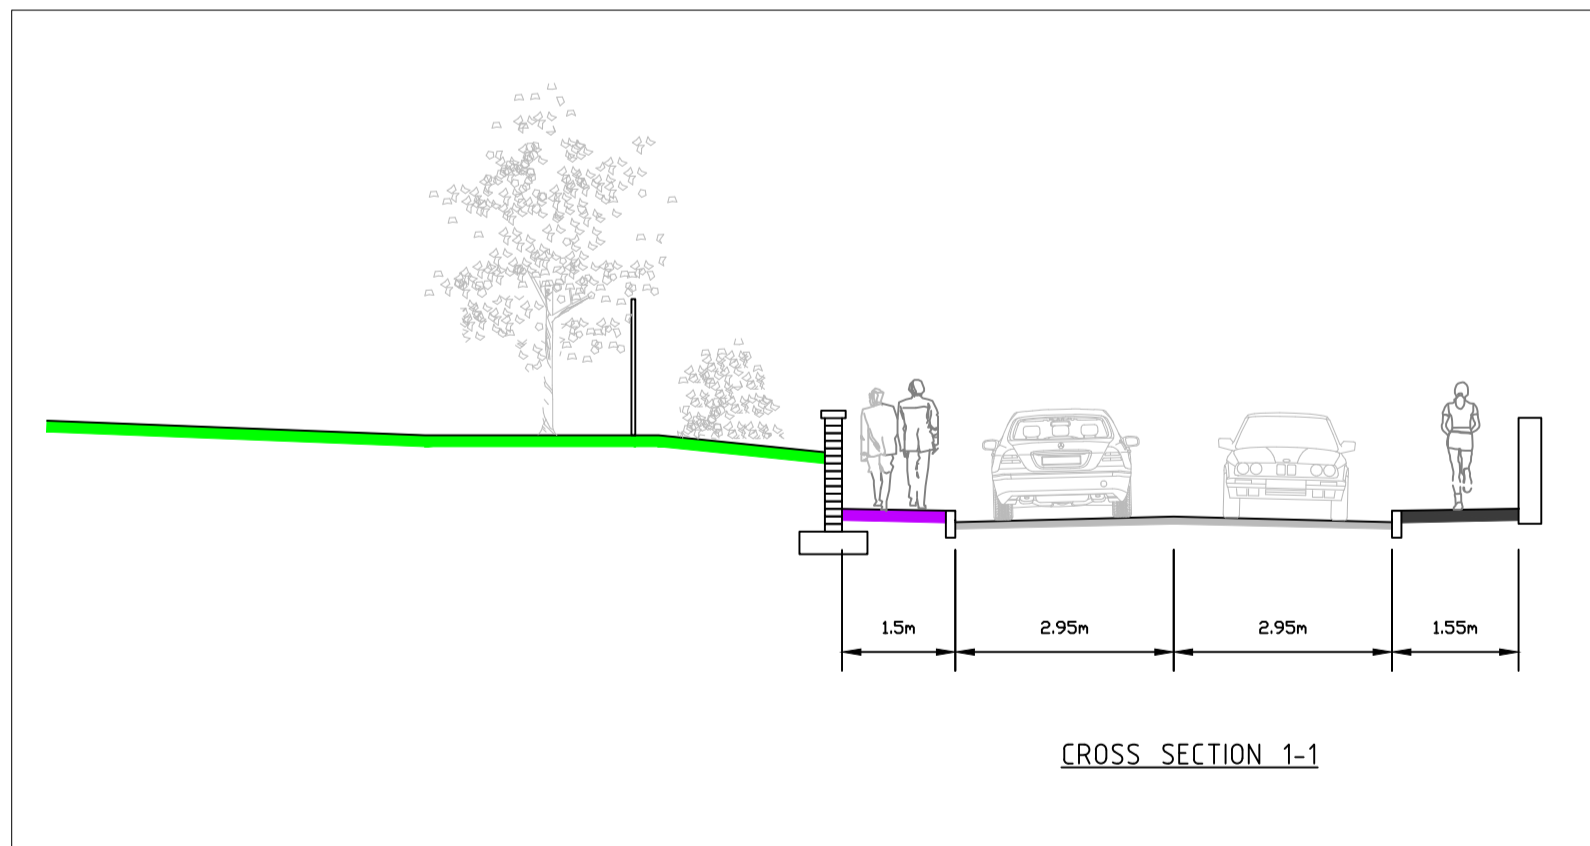






Scale 1: 100





LEGEND:

- |   |                         |   |                                     |  |              |
|---|-------------------------|---|-------------------------------------|--|--------------|
|  | EXISTING CARRIAGEWAY    |  | EXISTING FOOTPATH                   |  | GRASS VERGE  |
|  | PROPOSED CARRIAGEWAY    |  | PROPOSED FOOTPATH                   |  | PARKING      |
|  | PROPOSED CYCLETRACK     |  | PROPOSED BUS BAYS                   |  | RAISED TABLE |
|  | PROPOSED CYCLEPATH      |  | PROPOSED RAMP                       |  |              |
|  | PROPOSED SHARED SURFACE |  | PROPOSED RAISED PEDESTRIAN CROSSING |  |              |

-  LC LIGHTING COLUMN
  -  SP SIGN POST
  -  MP MICRO-PILLAR / MINI-PILLAR
  -  PS POLE SOCKET
  -  BB SIGN POST
  -  TL TRAFFIC LIGHT
- PUBLIC LIGHTING TO BE RENEWED AND EXTENDED WHERE REQUIRED



5	06/05/22	Designations existing / proposed	ek	ek
Rev.	Date.	Description.	By.	App.
				
Client: WATERFORD CITY & COUNTY COUNCIL Job: CYCLE/PEDESTRIAN IMPROVEMENT SCHEME NEWTOWN Dwg Title: PART 8 PROPOSED LAYOUT - Sheet 1 of 3 Scale: As Shown (A1) Dwg: EK Job No. 210512 Dwg No. 101 Rev. 5 Date: Oct. '21 Dwg: EK				

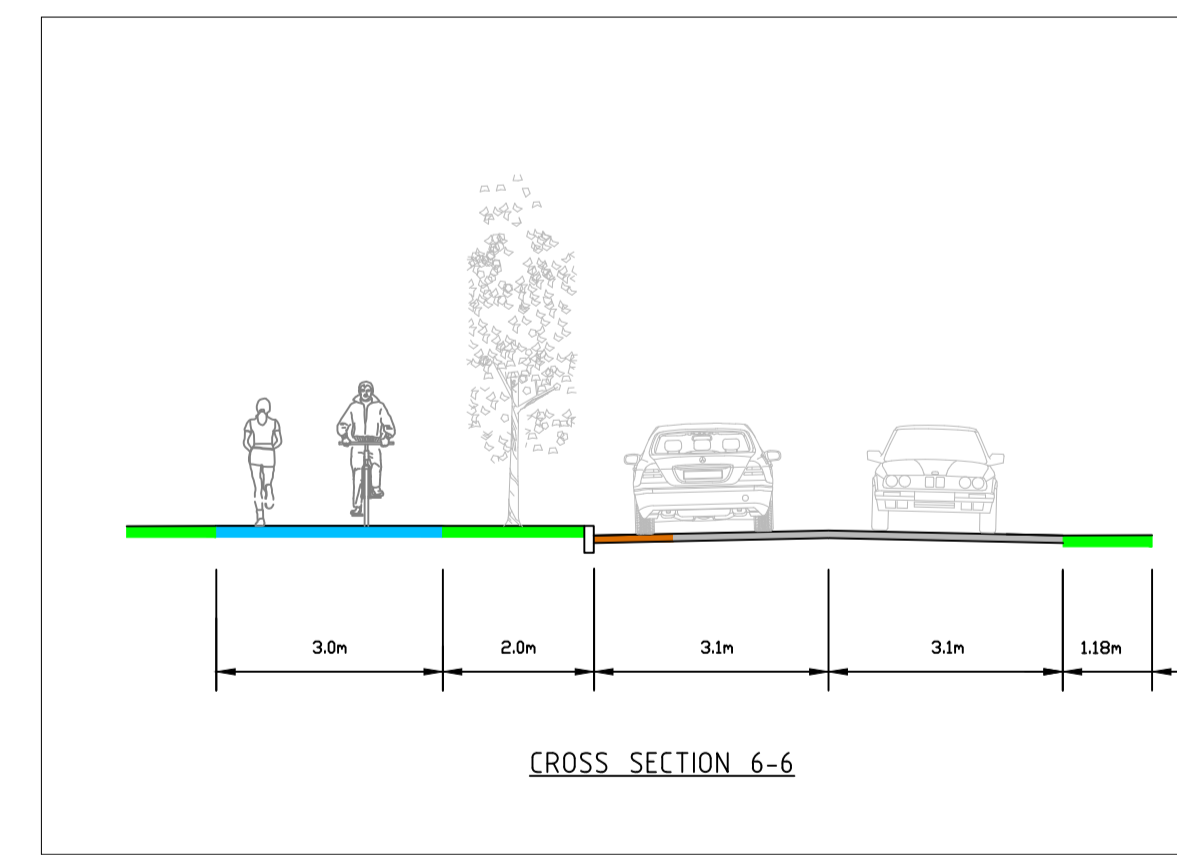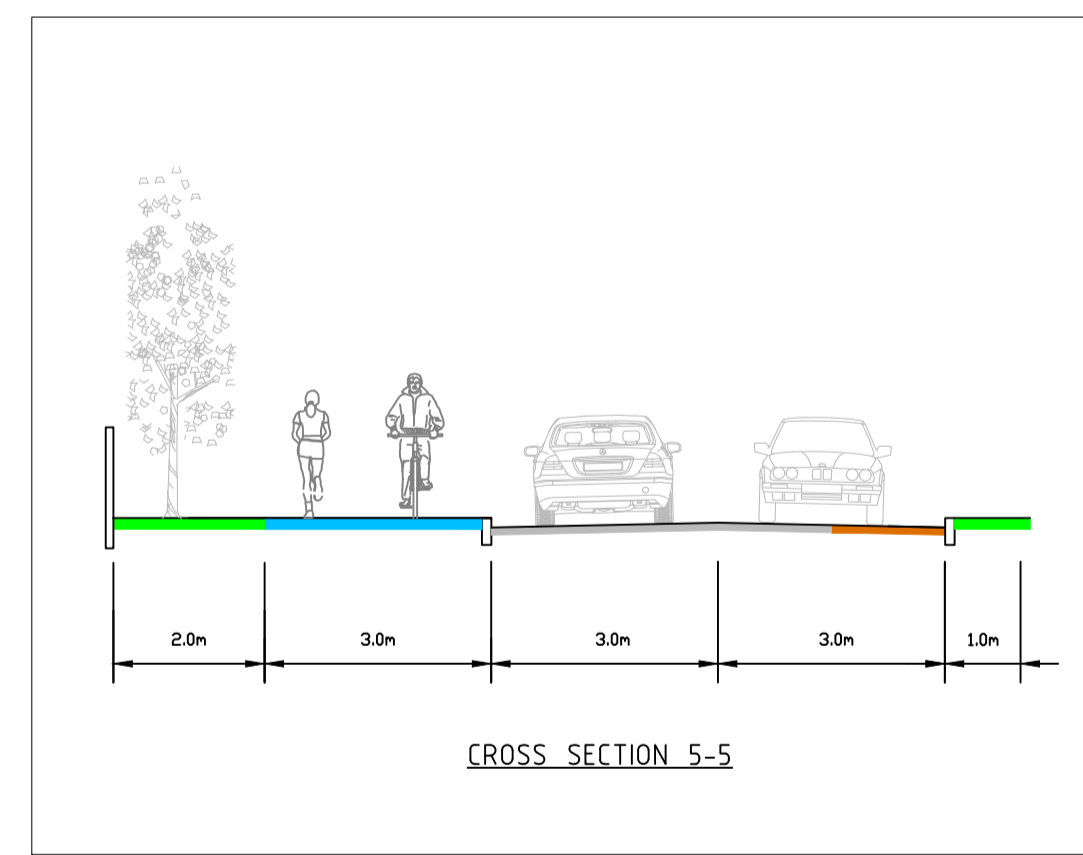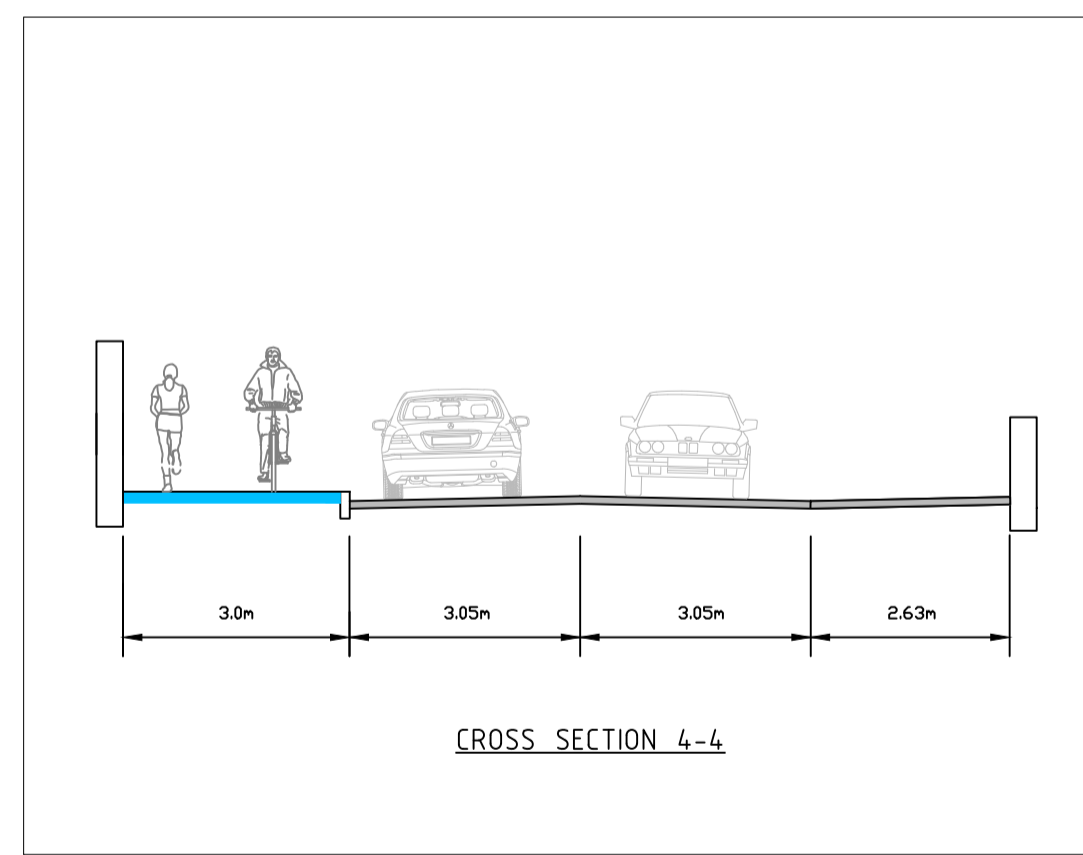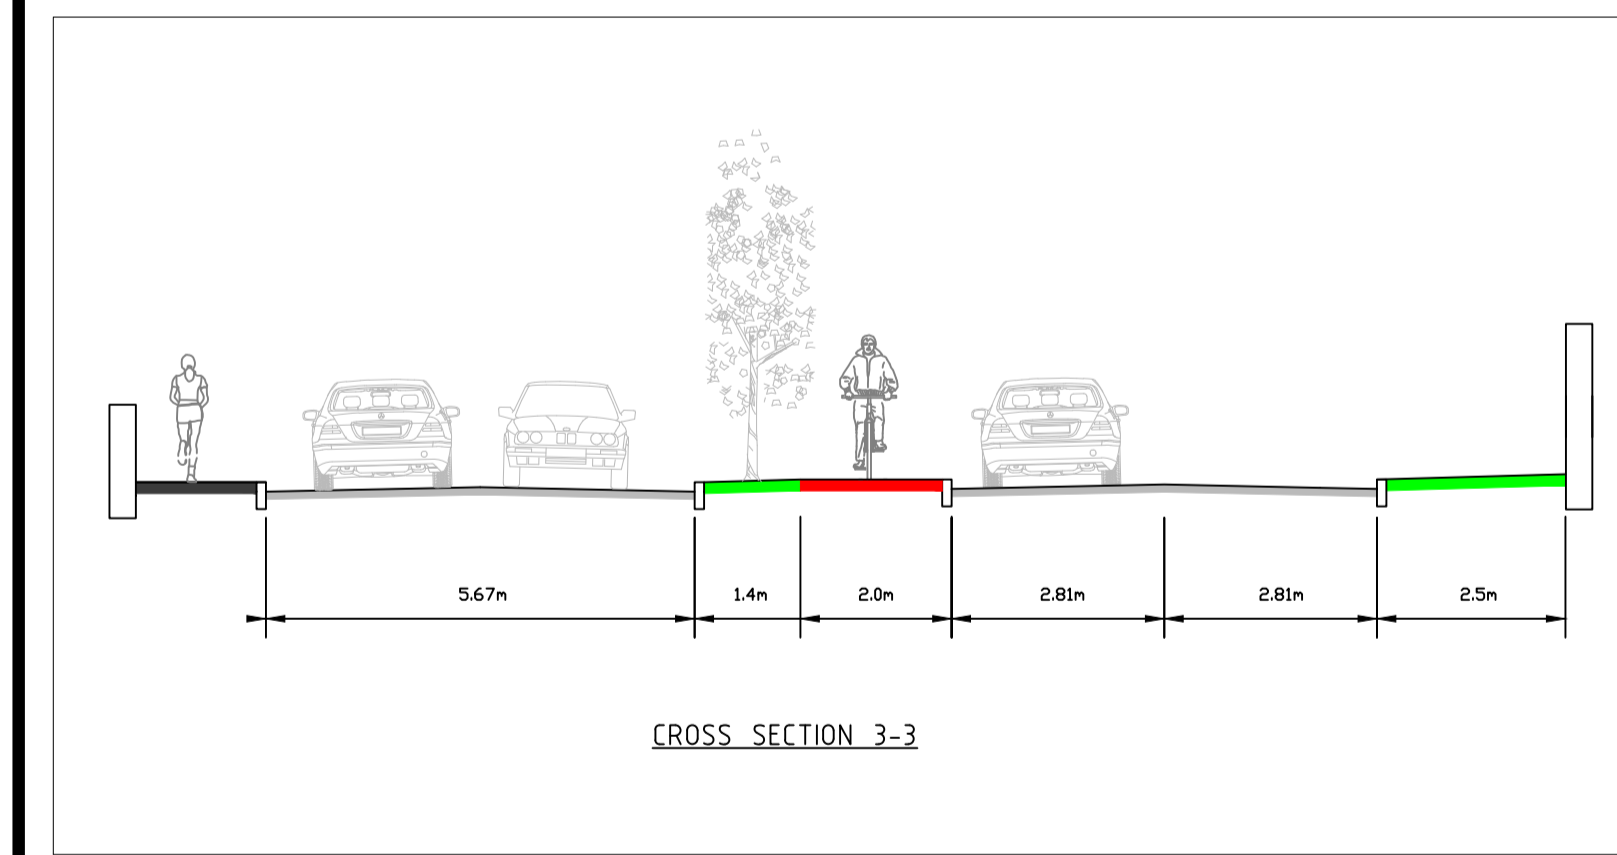

Scale 1: 100

LEGEND:



- |                         |                                     |              |
|-------------------------|-------------------------------------|--------------|
| EXISTING CARRIAGEWAY    | EXISTING FOOTPATH                   | GRASS VERGE  |
| PROPOSED CARRIAGEWAY    | PROPOSED FOOTPATH                   | PARKING      |
| PROPOSED CYCLETRACK     | PROPOSED BUS BAYS                   | RAISED TABLE |
| PROPOSED CYCLEPATH      | PROPOSED RAMP                       |              |
| PROPOSED SHARED SURFACE | PROPOSED RAISED PEDESTRIAN CROSSING |              |

- LC LIGHTING COLUMN
- SP SIGN POST
- MICRO-PILLAR / MINI-PILLAR
- POLE SOCKET
- BB SIGN POST
- TL TRAFFIC LIGHT

PUBLIC LIGHTING TO BE RENEWED AND EXTENDED WHERE REQUIRED





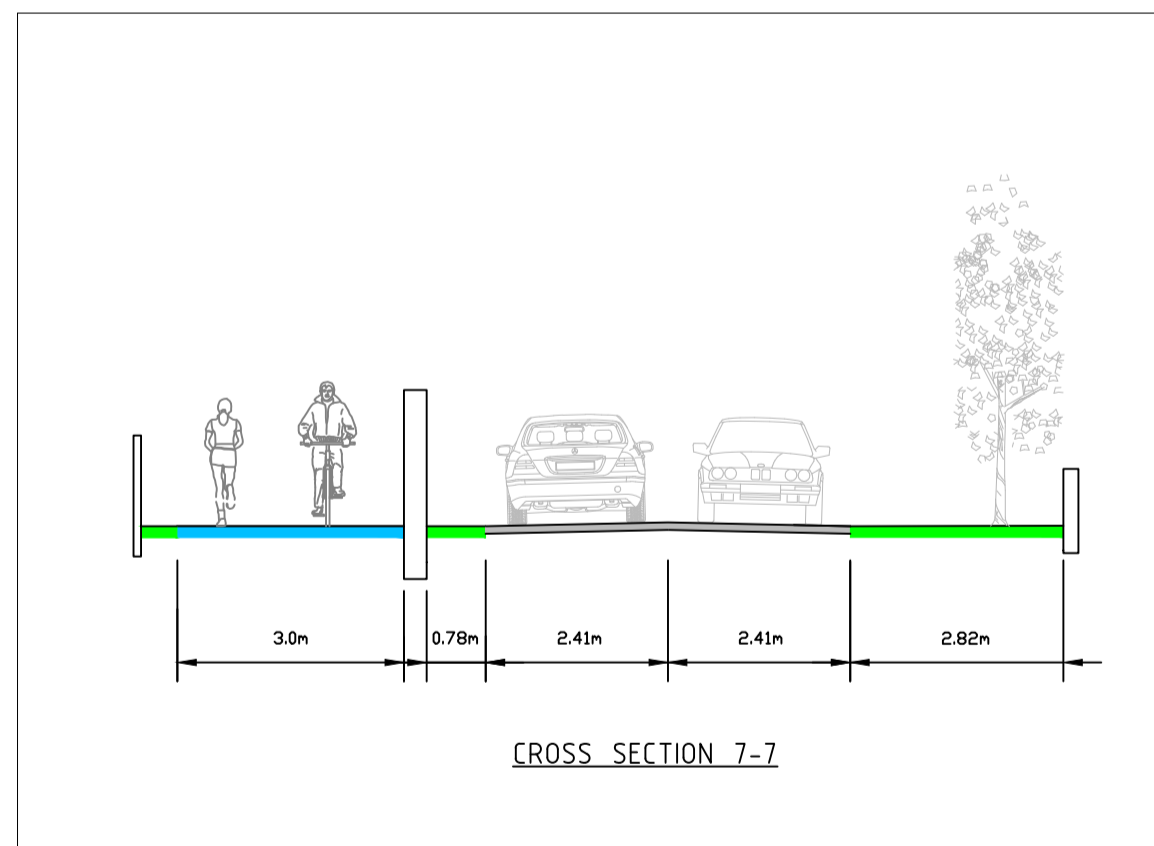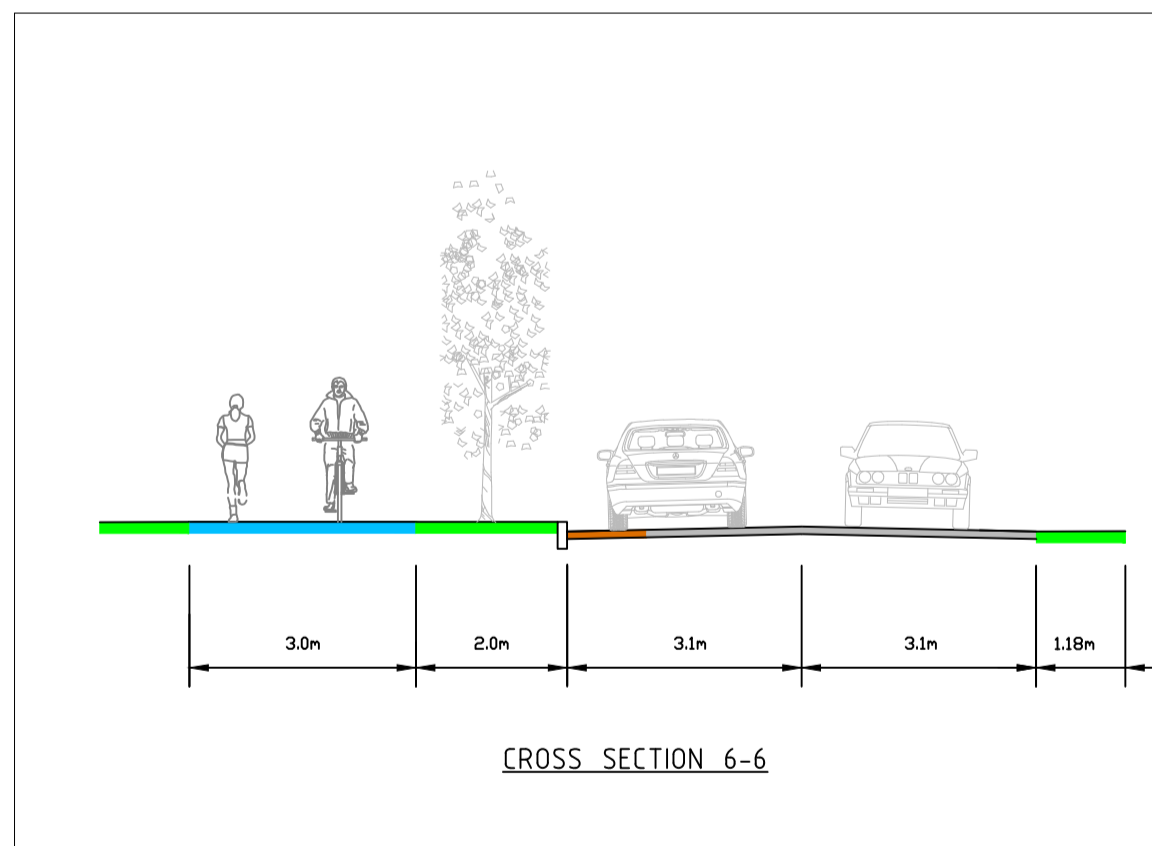



5	06/05/22	Designations existing / proposed	ek	ek
Rev.	Date.	Description.	By.	App.
Client: WATERFORD CITY & COUNTY COUNCIL Job: CYCLE/PEDESTRIAN IMPROVEMENT SCHEME NEWTOWN Dwg Title: PART 8 PROPOSED LAYOUT - Sheet 2 of 3				
Scale: As Shown (A1)	Im: EK	Job No. 210512	Dwg No. 102	Rev. 5
Date: Oct. '21	Ch: EK			



Scale 1: 100

**LEGEND:**

- |   |   |   |
|---|---|---|
|  EXISTING CARRIAGEWAY    |  EXISTING FOOTPATH                   |  GRASS VERGE  |
|  PROPOSED CARRIAGEWAY    |  PROPOSED FOOTPATH                   |  PARKING      |
|  PROPOSED CYCLETRACK     |  PROPOSED BUS BAYS                   |  RAISED TABLE |
|  PROPOSED CYCLEPATH      |  PROPOSED RAMP                       |   |
|  PROPOSED SHARED SURFACE |  PROPOSED RAISED PEDESTRIAN CROSSING |   |

-  LC LIGHTING COLUMN
  -  SP SIGN POST
  -  MICRO-PILLAR / MINI-PILLAR
  -  POLE SOCKET
  -  BB SIGN POST
  -  TL TRAFFIC LIGHT
- PUBLIC LIGHTING TO BE RENEWED AND EXTENDED WHERE REQUIRED



5	06/05/22	Designations existing / proposed	ek	ek
Rev.	Date.	Description.	By.	App.
Client: WATERFORD CITY & COUNTY COUNCIL Job: CYCLE/PEDESTRIAN IMPROVEMENT SCHEME NEWTOWN Dwg Title: PART 8 PROPOSED LAYOUT - Sheet 3 of 3			fruithill, dungarvan, co. waterford tel 058 43963 mob 086 2337434 email info@ekce.ie web www.ekce.ie	
Scale: As Shown (A1)	Dwg: EK	Job No. 210512	Dwg. No. 103	Rev. 5
Date: Oct. '21	Chk: EK			