


1. Clonard Park
Pedestrian crossing No. 1 (existing) and proposed works to front of school

St. Saviour's National School, Ballybeg, Waterford
Site location and locations of proposed works

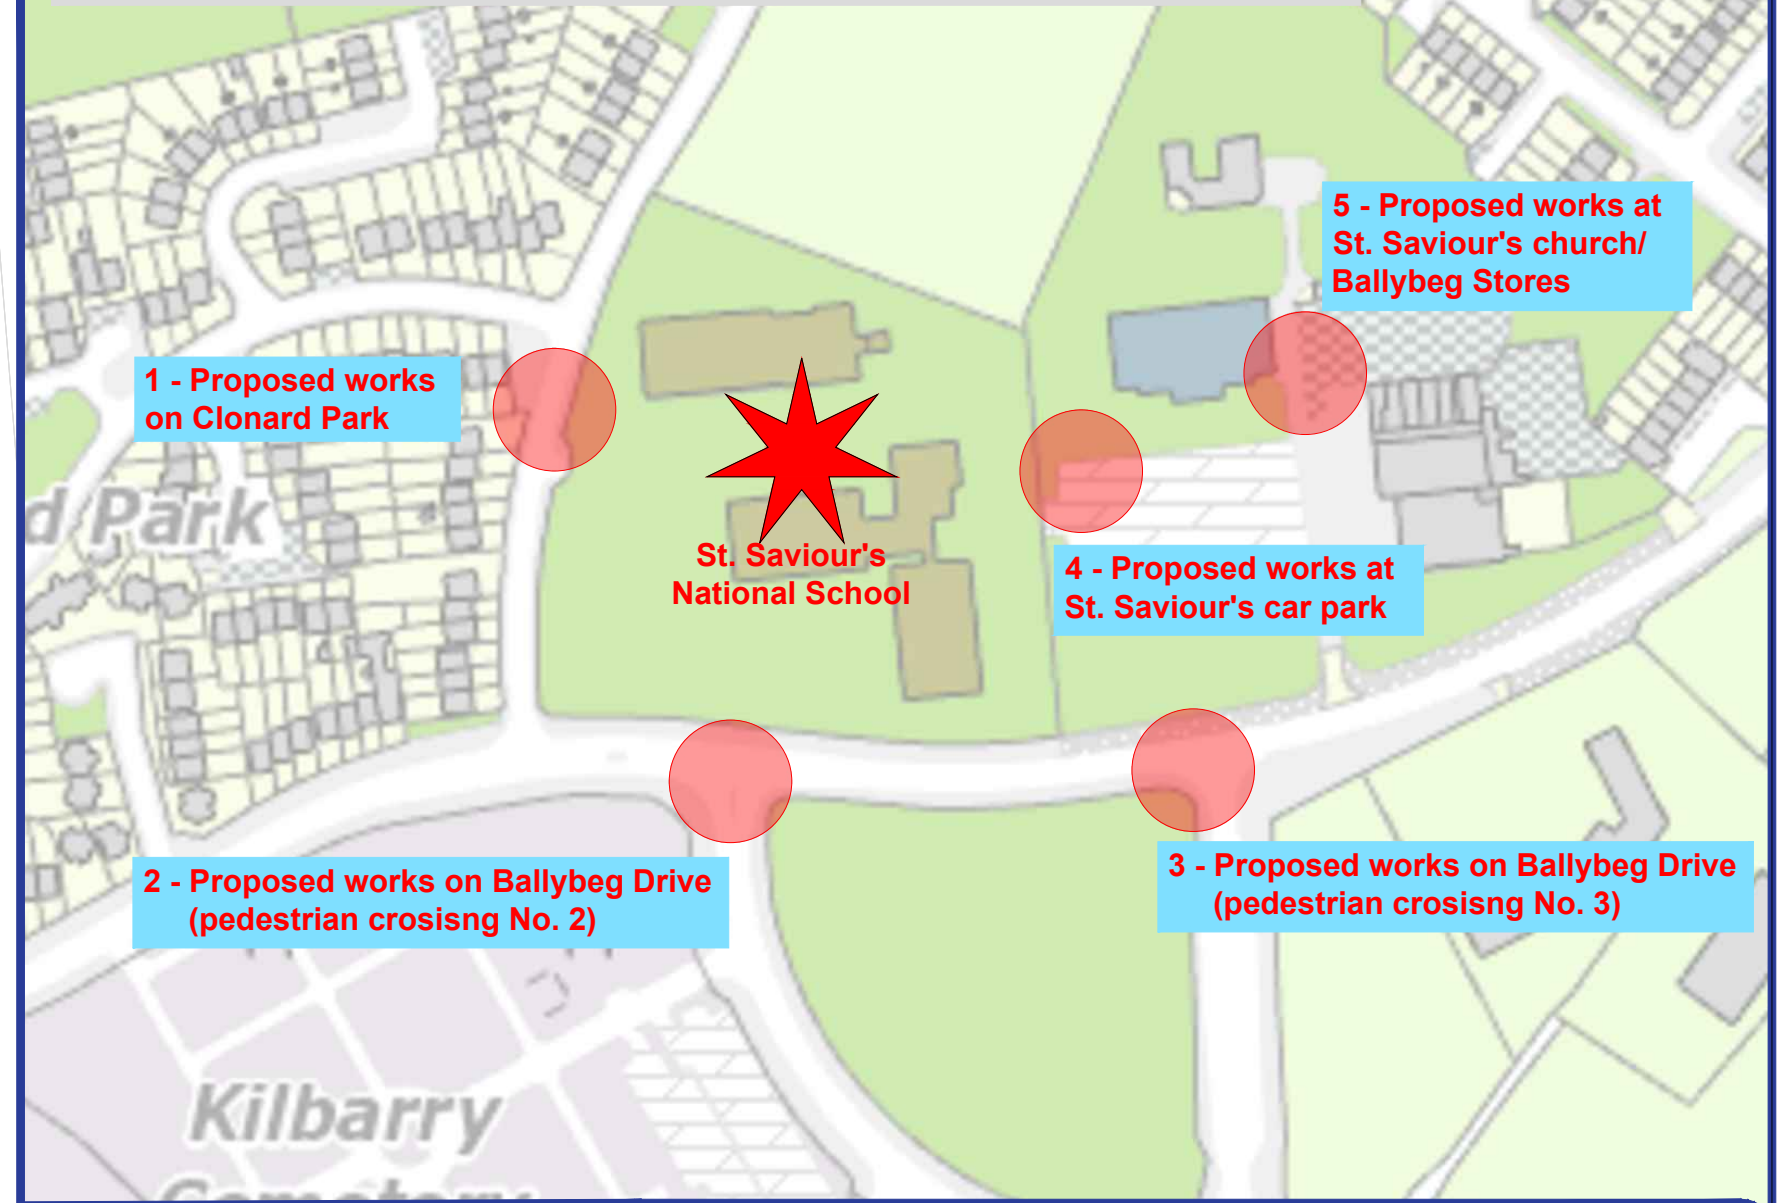

LEGEND Drawing Scale 1:250

- Existing footpath areas
- Proposed footpath areas
- Proposed raised crossing (75mm high)
- Proposed landscaped/green areas
- Proposed buff coloured tactile paving
- Proposed red coloured tactile paving
- RUS066 sign at Type B zebra crossing

St. Saviour's National School, Ballybeg
 Section 38 - Road Traffic Act 1994 - Safe Routes to School
 Date: March 2024
 Foireann Taistil Ghníomhach | Active Travel Team
 Comhairle Cathrach & Contae Phort Láirge | Waterford City & County Council
 Contact: ActiveTravel@waterfordcouncil.ie
 Drawing Reference: WDCC_SRTS_2024_005 - Sheet 1 of 2

This proposed layout is for information only and is subject to change at the detailed design stage. This drawing is copyright of Waterford City & County Council and is for information only. Unauthorised printing, copying, sending or projecting of this drawing is prohibited. © Ordnance Survey Ireland. All rights reserved. License number: 2015/18/CCMA/WaterfordCity&CountyCouncil

activetravel
 walking cycling permeability
 safetoschool local sustainable