



S4
01 EXISTING SEAT WALL
SCALE: 1:20 @ A3

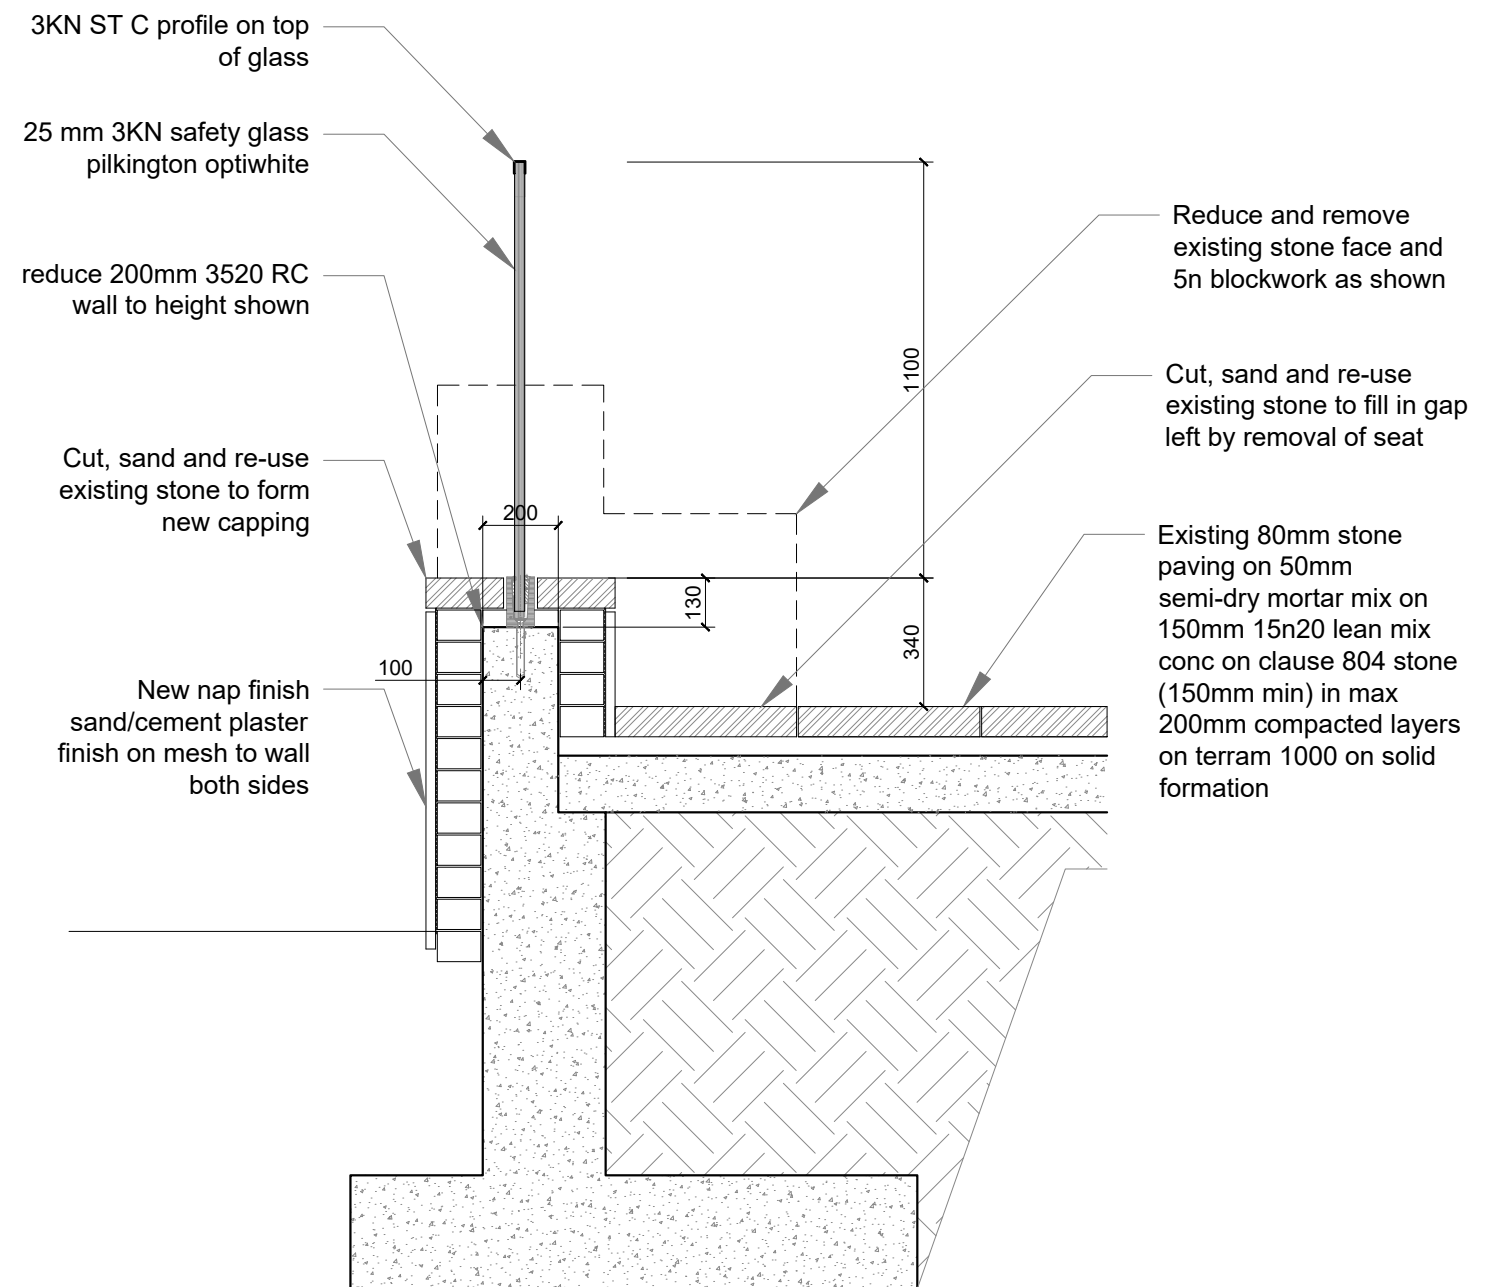

S4
02 NEW GLASS BALUSTRADE
SCALE: 1:20 @ A3

do not scale dimensions, use figured dimensions only.
all works to be carried out in strict accordance with current building regulations. any discrepancies should be reported immediately upon detection.

Rev	Description	Date	By

 Comhairle Cathrach & Contae Phort Láirge Waterford City & County Council	dwg no	S4	job no.	
	date	30/10/20	drawn	RM
a3 scale:	1:20	a1 scale:		
project	Bishop's Palace New Glass Balustrade & Banner Poles		dwg title	Details of glass balustrade