


Note:
The proposed traffic calming measures are subject to change further to a Road Safety Audit and to the Detailed Design Process

- LEGEND:**
- NEW ROAD RESURFACING
 - NEW GRASSED AREA
 - NEW KERBING
 - SHARED USE ONE WAY CYCLE FACILITY
 - ALTERNATIVE TEXTURE/COLOUR
 - PROPOSED CENTRAL ISLAND

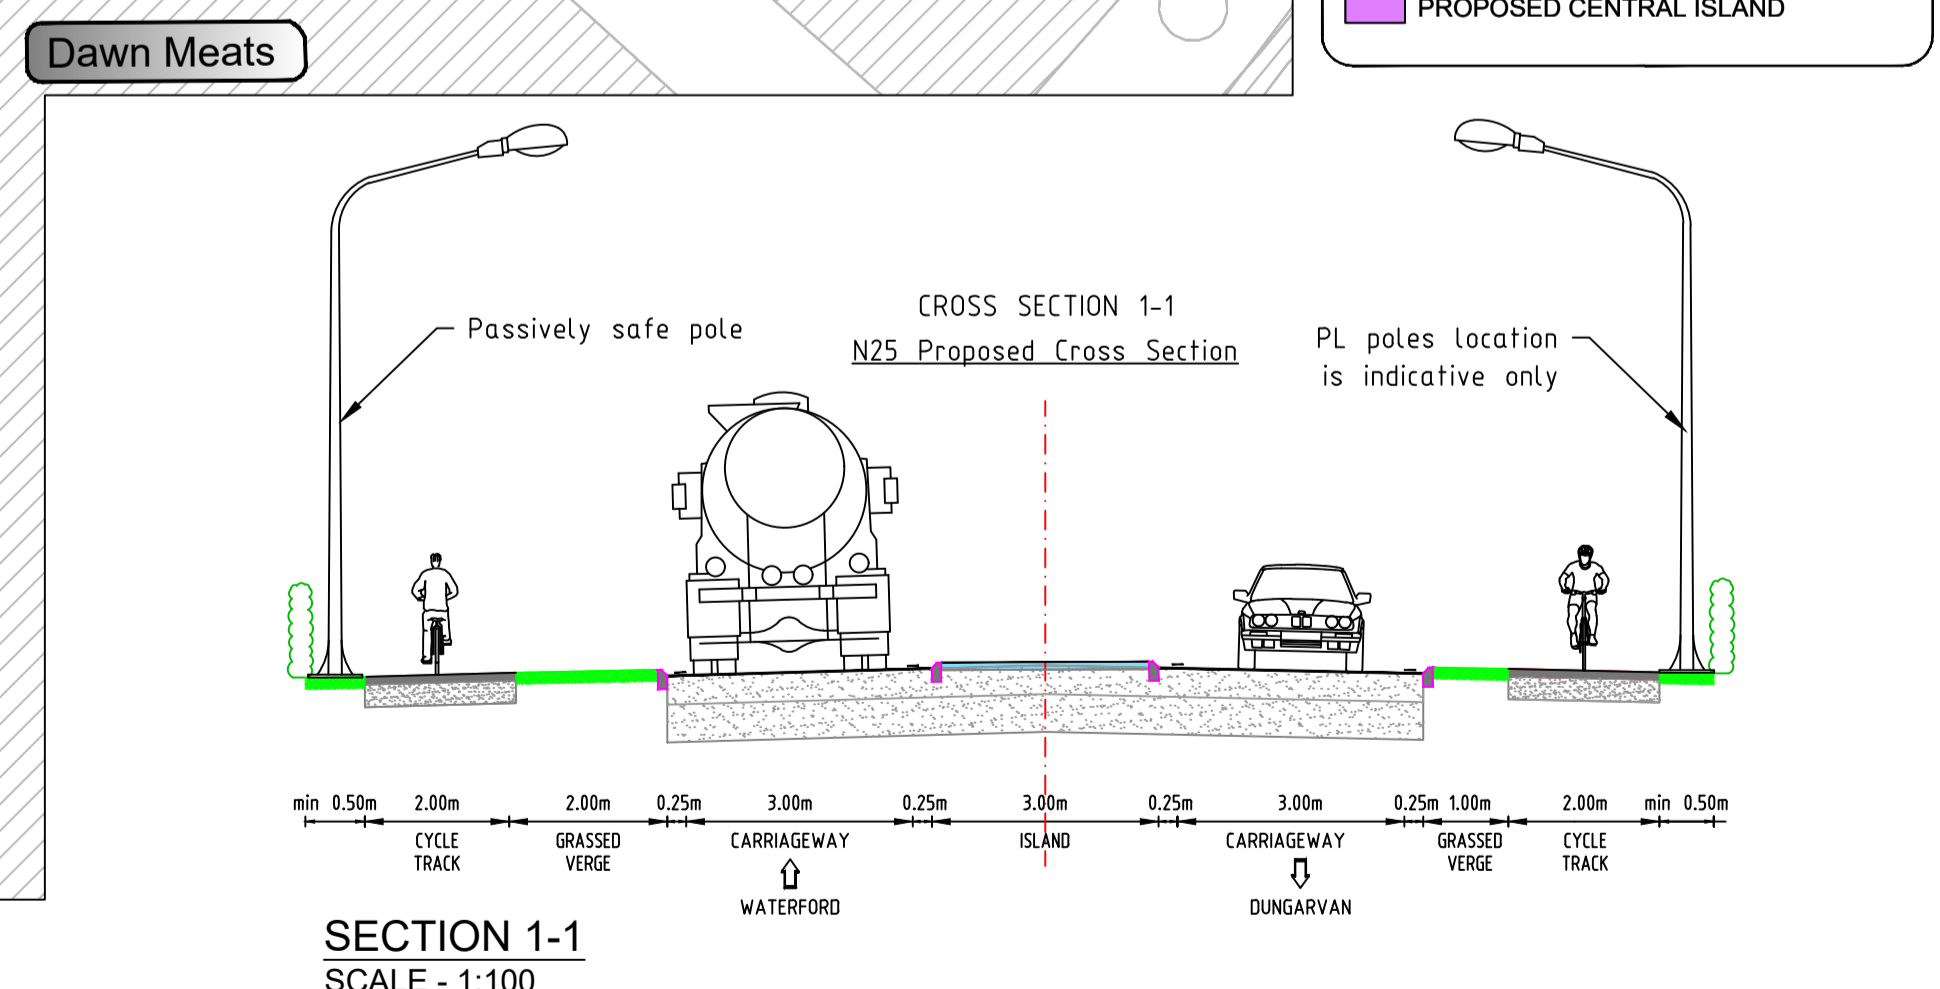

PLAN LAYOUT
SCALE - 1:500

SECTION 1-1
SCALE - 1:100

NOTES:

Revision	Date	Description	Drawn by	Checked by	Approved by
F1	18/12/20	Submission for Section 38 Statutory Procedure	MG	MG	CD

Client

Waterford City & County Council
Conhairte Cathrach & Contae Phort

Tel: (0761) 102020
E-mail: contact@waterfordcouncil.ie

Design

TRAMORE HOUSE
REGIONAL DESIGN OFFICE
TRAMORE
CO. WATERFORD

Tel: (051) 390130 Fax: (051) 390699
E-mail: natroads@thrdo.com

Approved by:	C. Daly (CD)
Checked by:	M. Gajic (MG)
Drawn by:	M. Grennan (MG)
Scale:	AS SHOWN
Rev. Date:	18/12/2020

Project Title:	N25 Carroll's Cross - HD15 Site
Drawing Title:	GENERAL ARRANGEMENT
Sheet 1 of 2	
Drawing Number:	TH20025-P4-GA-002-003

Til Project No.:	TBA
TH Project No.:	TH/20025
Project Folder No.:	7.7.1.2
Rev.:	F1