



EXISTING LAYOUT

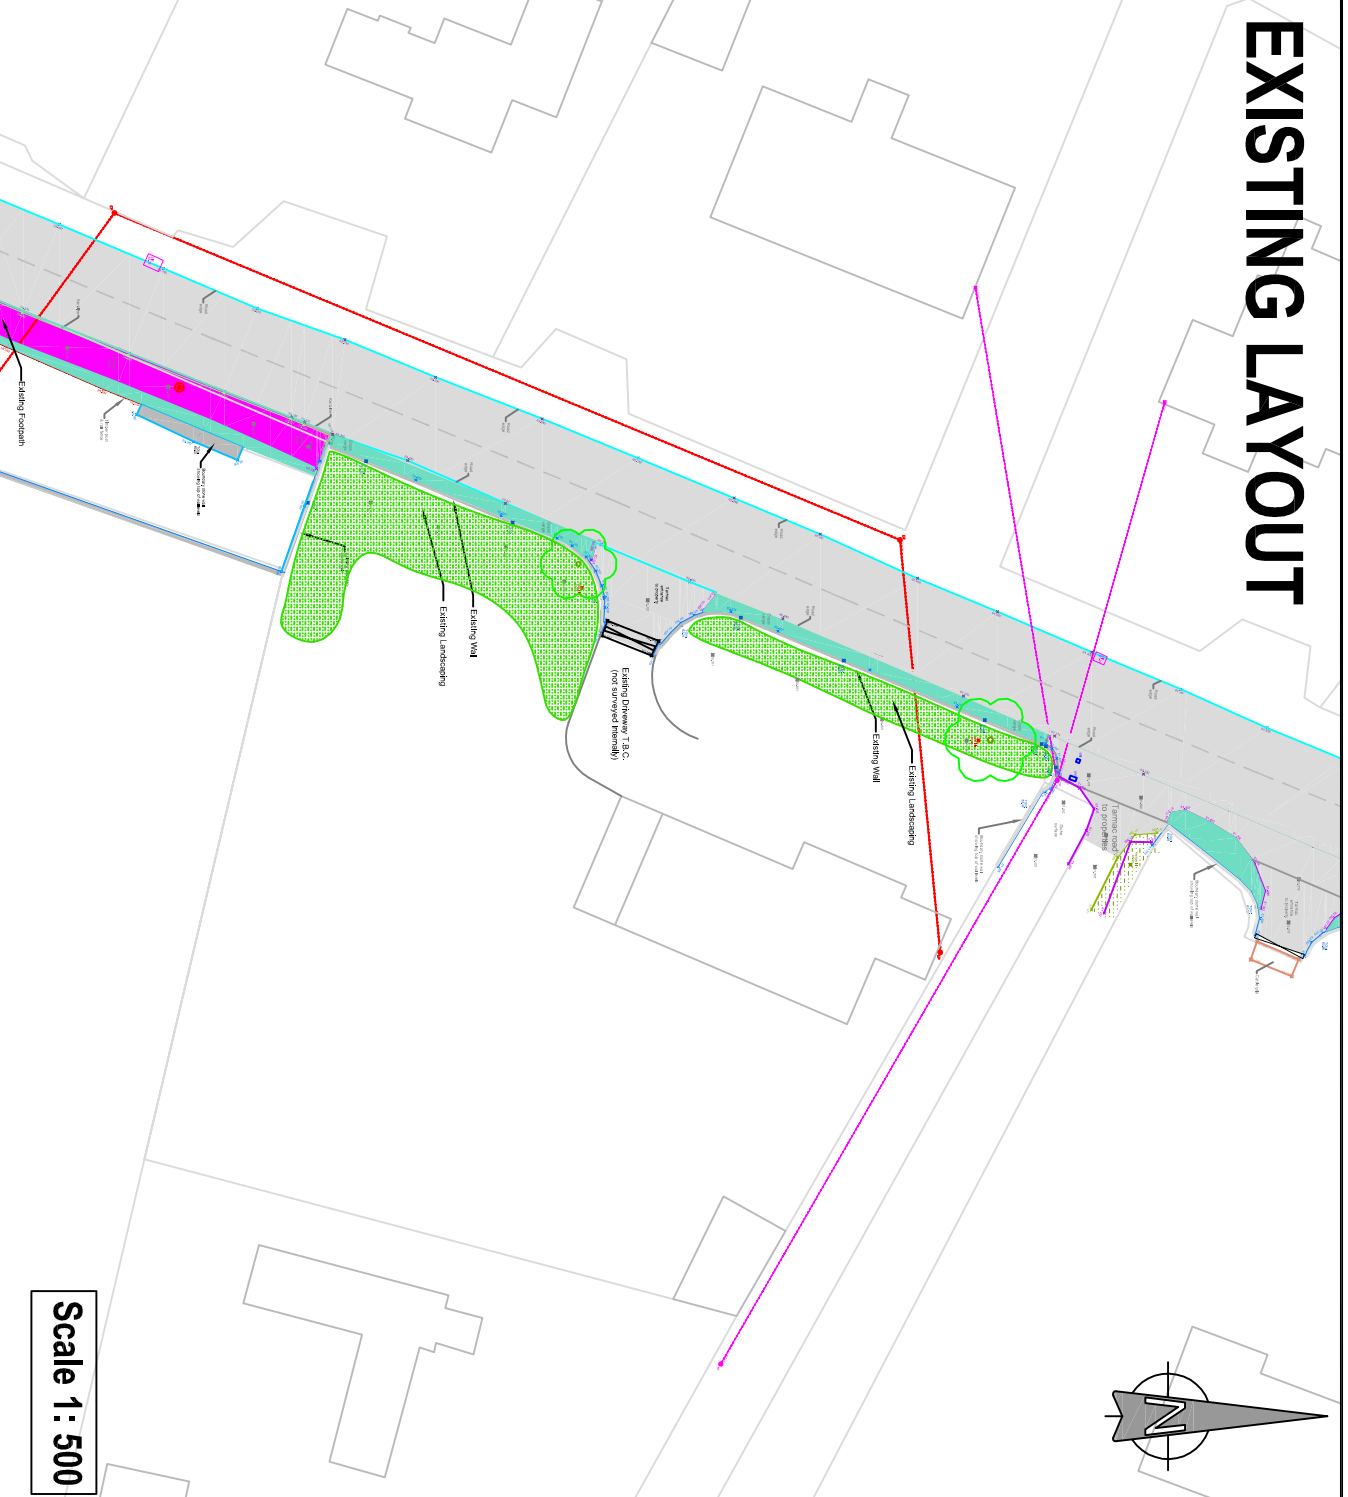


Scale 1: 500

PROPOSED LAYOUT

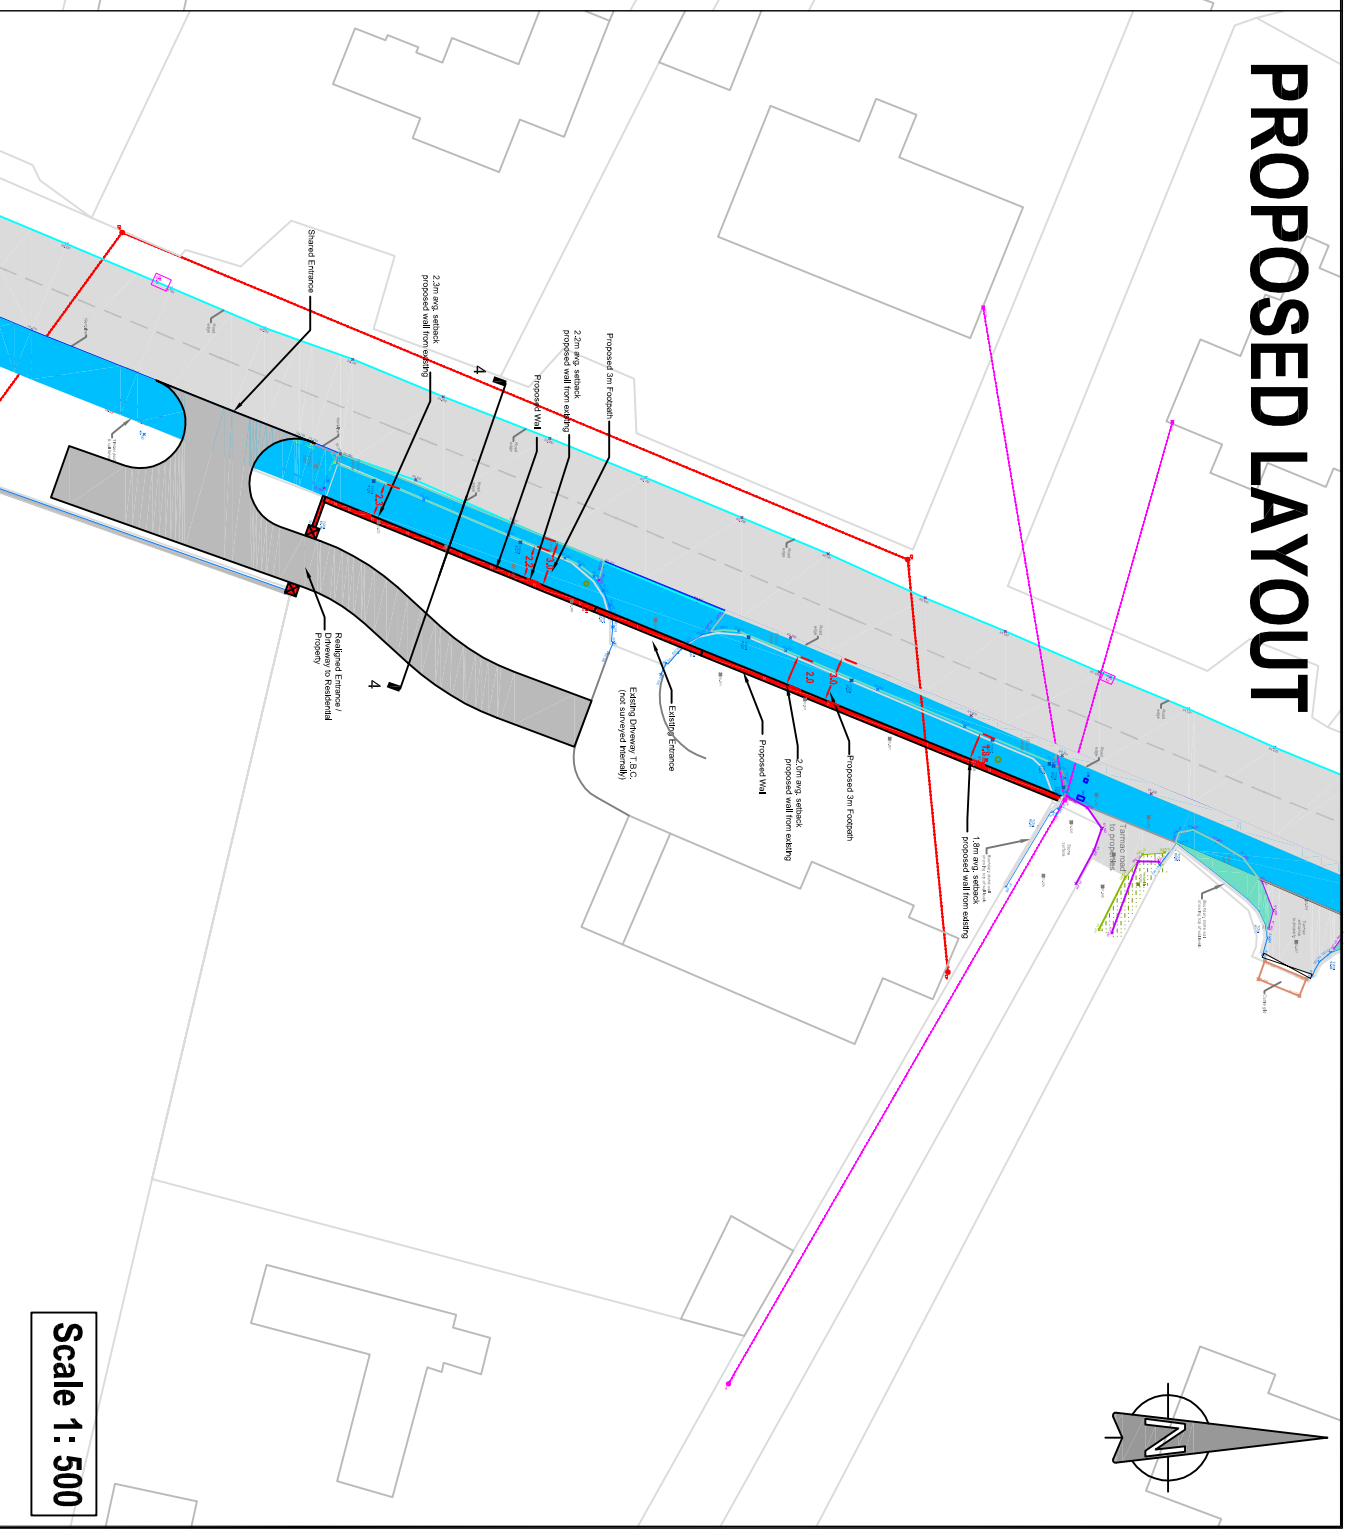

Scale 1: 500

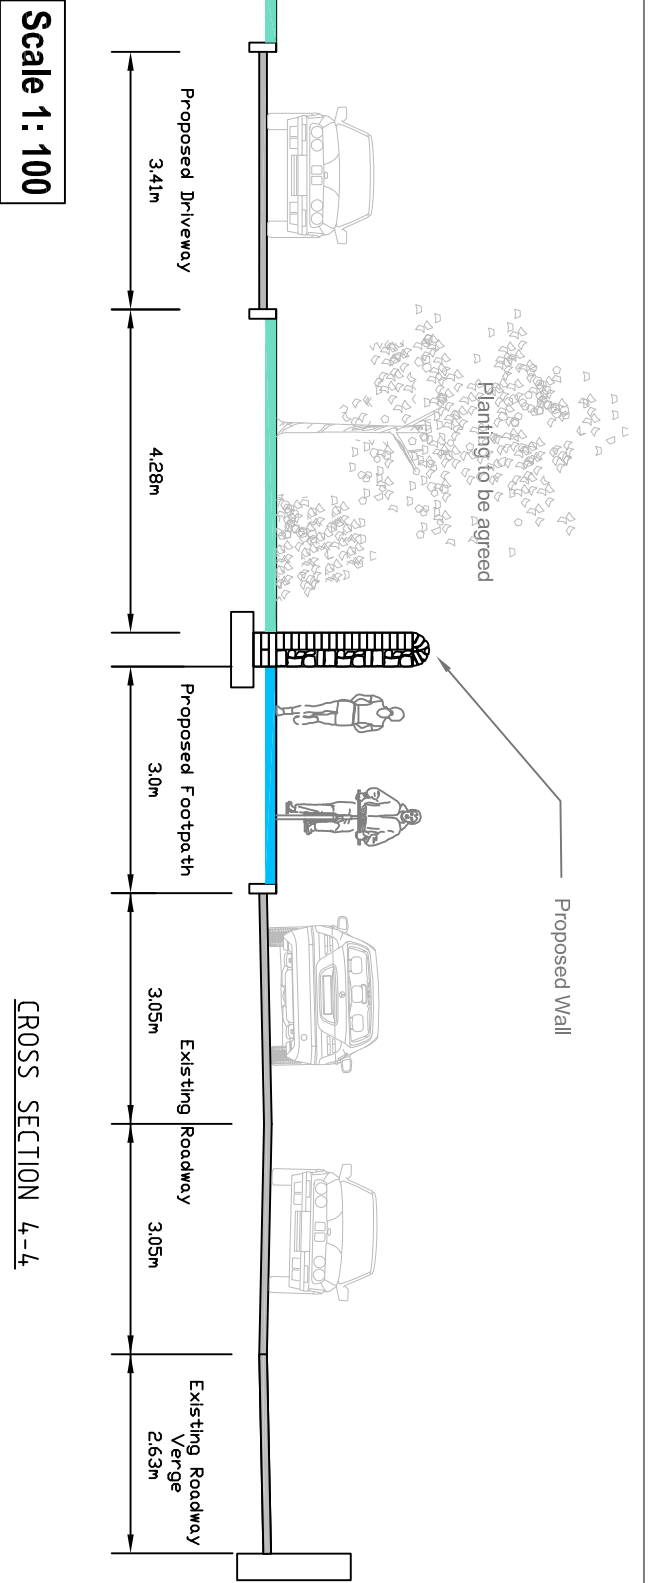

Scale 1: 100

CROSS SECTION 4-4



Ordnance Survey Ireland Licence No. EN0085516
 © Ordnance Survey Ireland/Government of Ireland

Rev.	Date	Description	By	App.
1	05/01/2022	Altered Accommodation Works	ek	ek

ekce

enda kirwan consulting engineering ltd.
 tel 058 43963
 mob 086 2337434
 email info@ekce.ie
 web www.ekce.ie

Client: WATERFORD CITY & COUNTY COUNCIL

Job: CYCLE/PEDESTRIAN IMPROVEMENT SCHEME
 NEWTOWN

Dwg title: ACCOMODATION WORKS - NEWTOWN GLEN
 LANDOWNER 2

Scale:	Dwg No.	Rev.
As Shown (A3)	210512	1
Date: Nov. '21	105	