
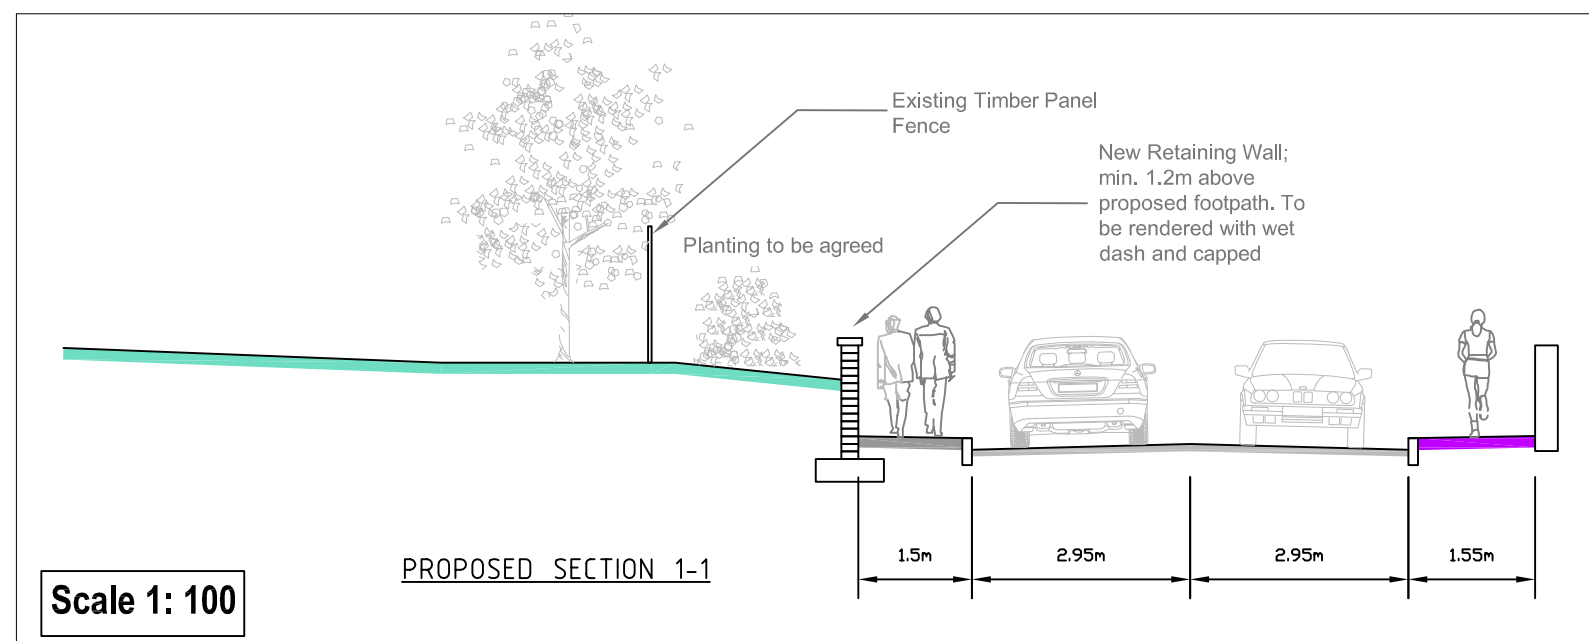
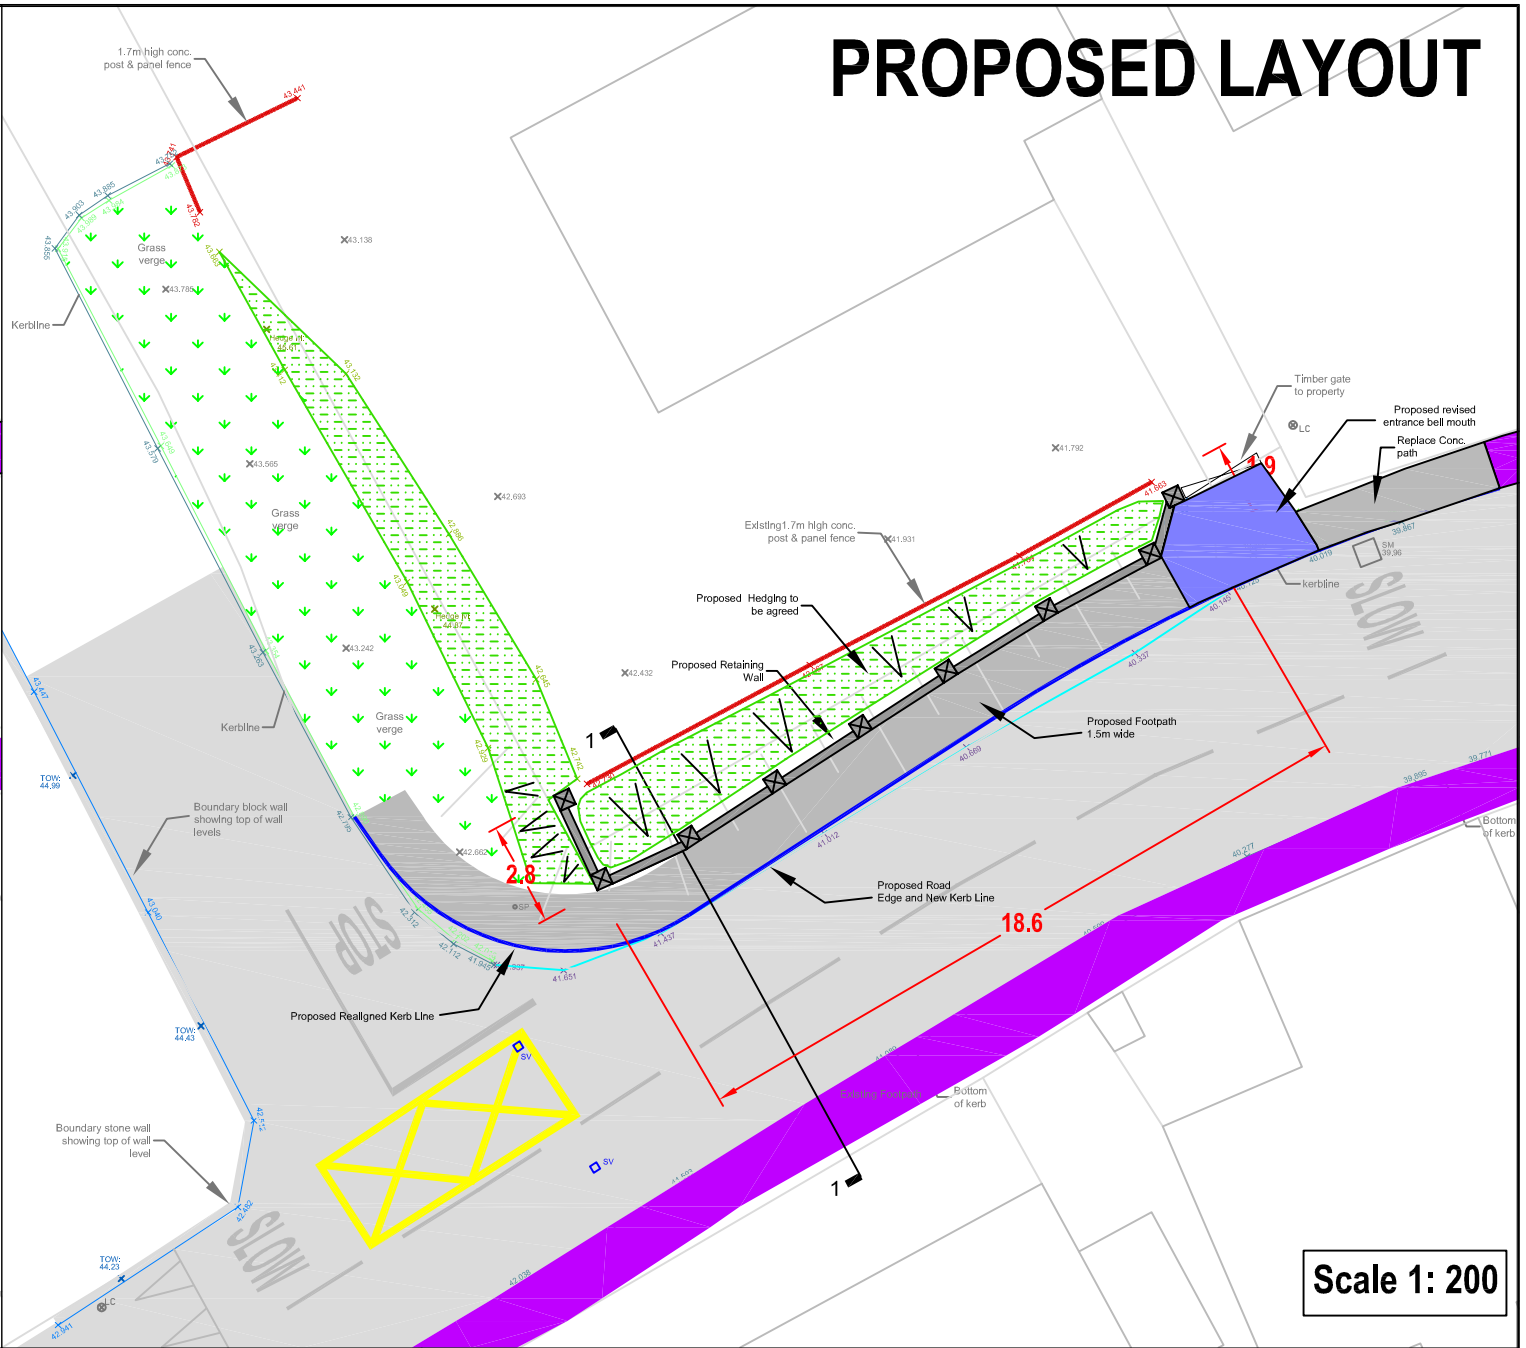


EXISTING LAYOUT

PROPOSED LAYOUT

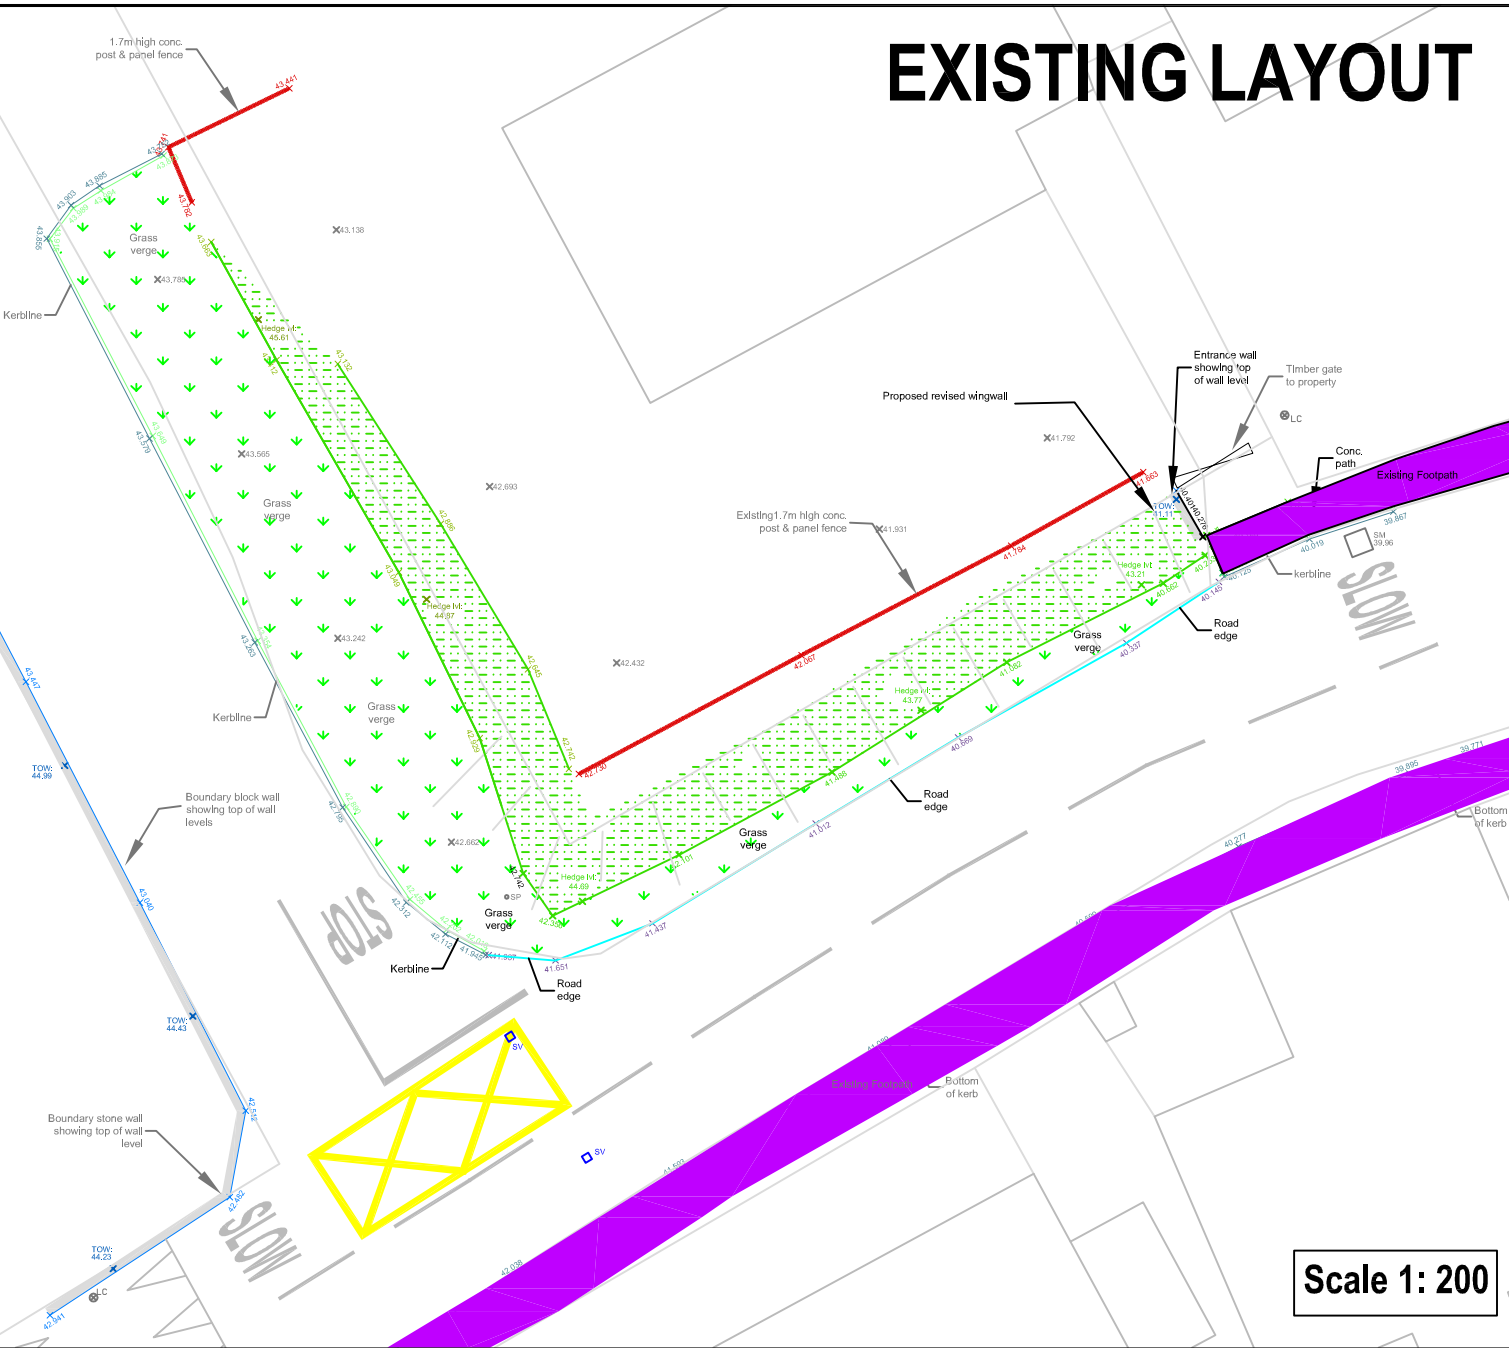

Ordnance Survey Ireland Licence No. EN0085516
© Ordnance Survey Ireland/Government of Ireland

Rev.	Date.	Description.	By.	App.

ekce
enda kirwan consulting engineering ltd.
fruilhill, dungarvan, co. waterford
tel 058 43963
mob 086 2337434
email info@ekce.ie
web www.ekce.ie

Client: WATERFORD CITY & COUNTY COUNCIL
Job: CYCLE/PEDESTRIAN IMPROVEMENT SCHEME NEWTOWN
Drg title: ACCOMODATION WORKS - NEWTOWN HILL LANDOWNER 1

Scale: As Shown (A3)	Dwg: EK	Job No. 210512	Drg. No. 104	Rev. -
Date: Nov. '21	Chk: EK			