

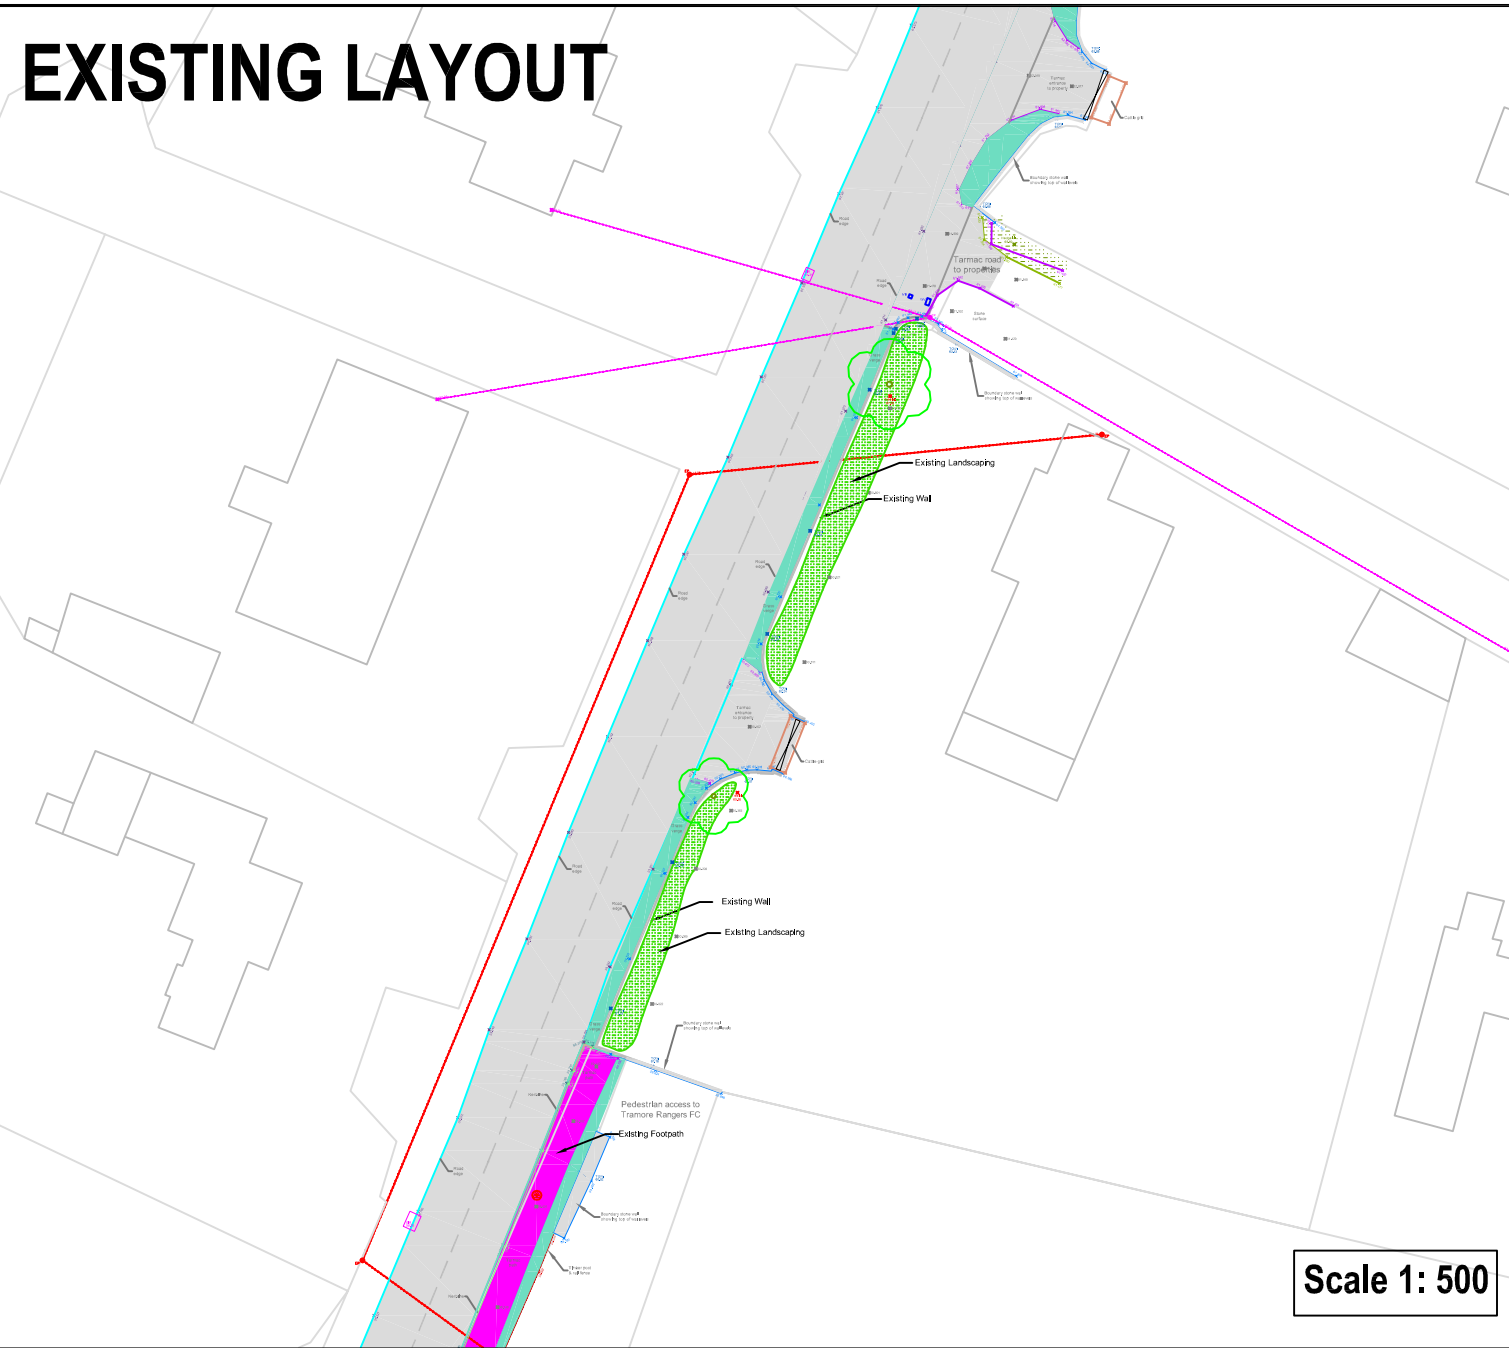


EXISTING LAYOUT

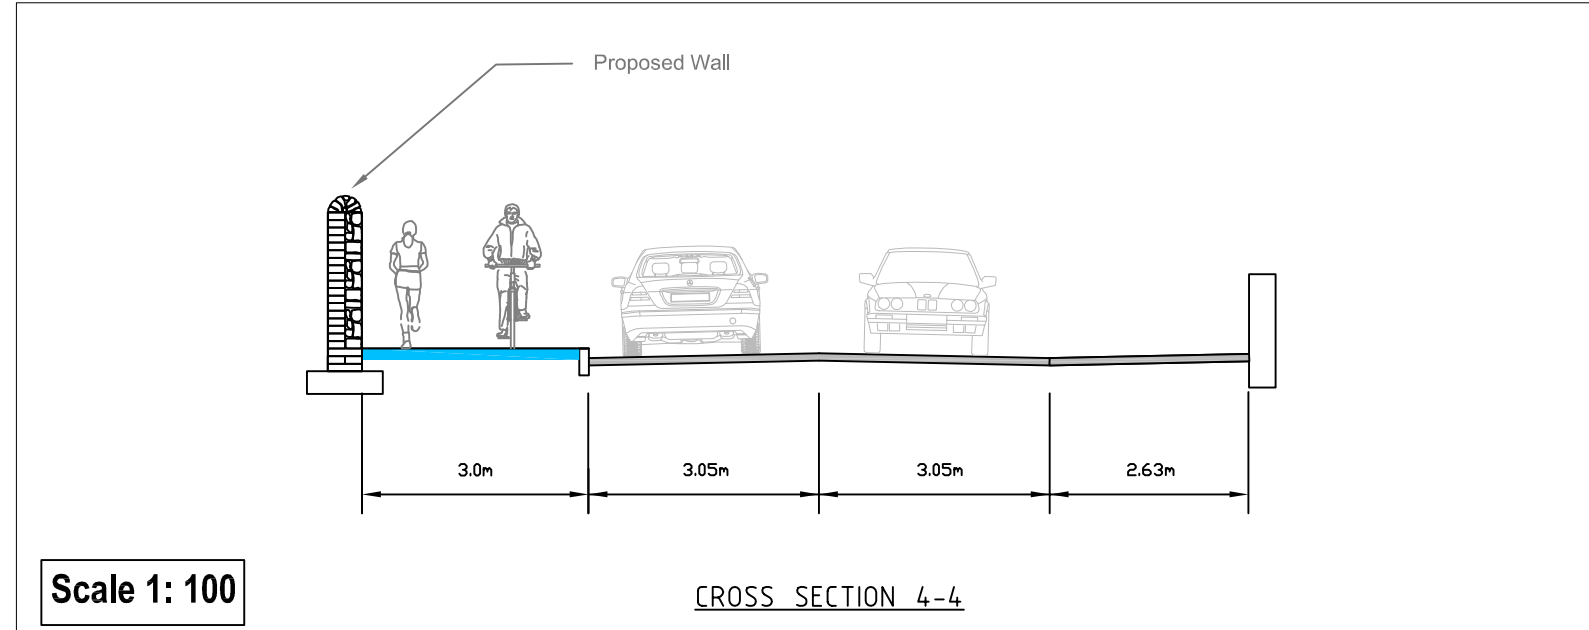

PROPOSED LAYOUT

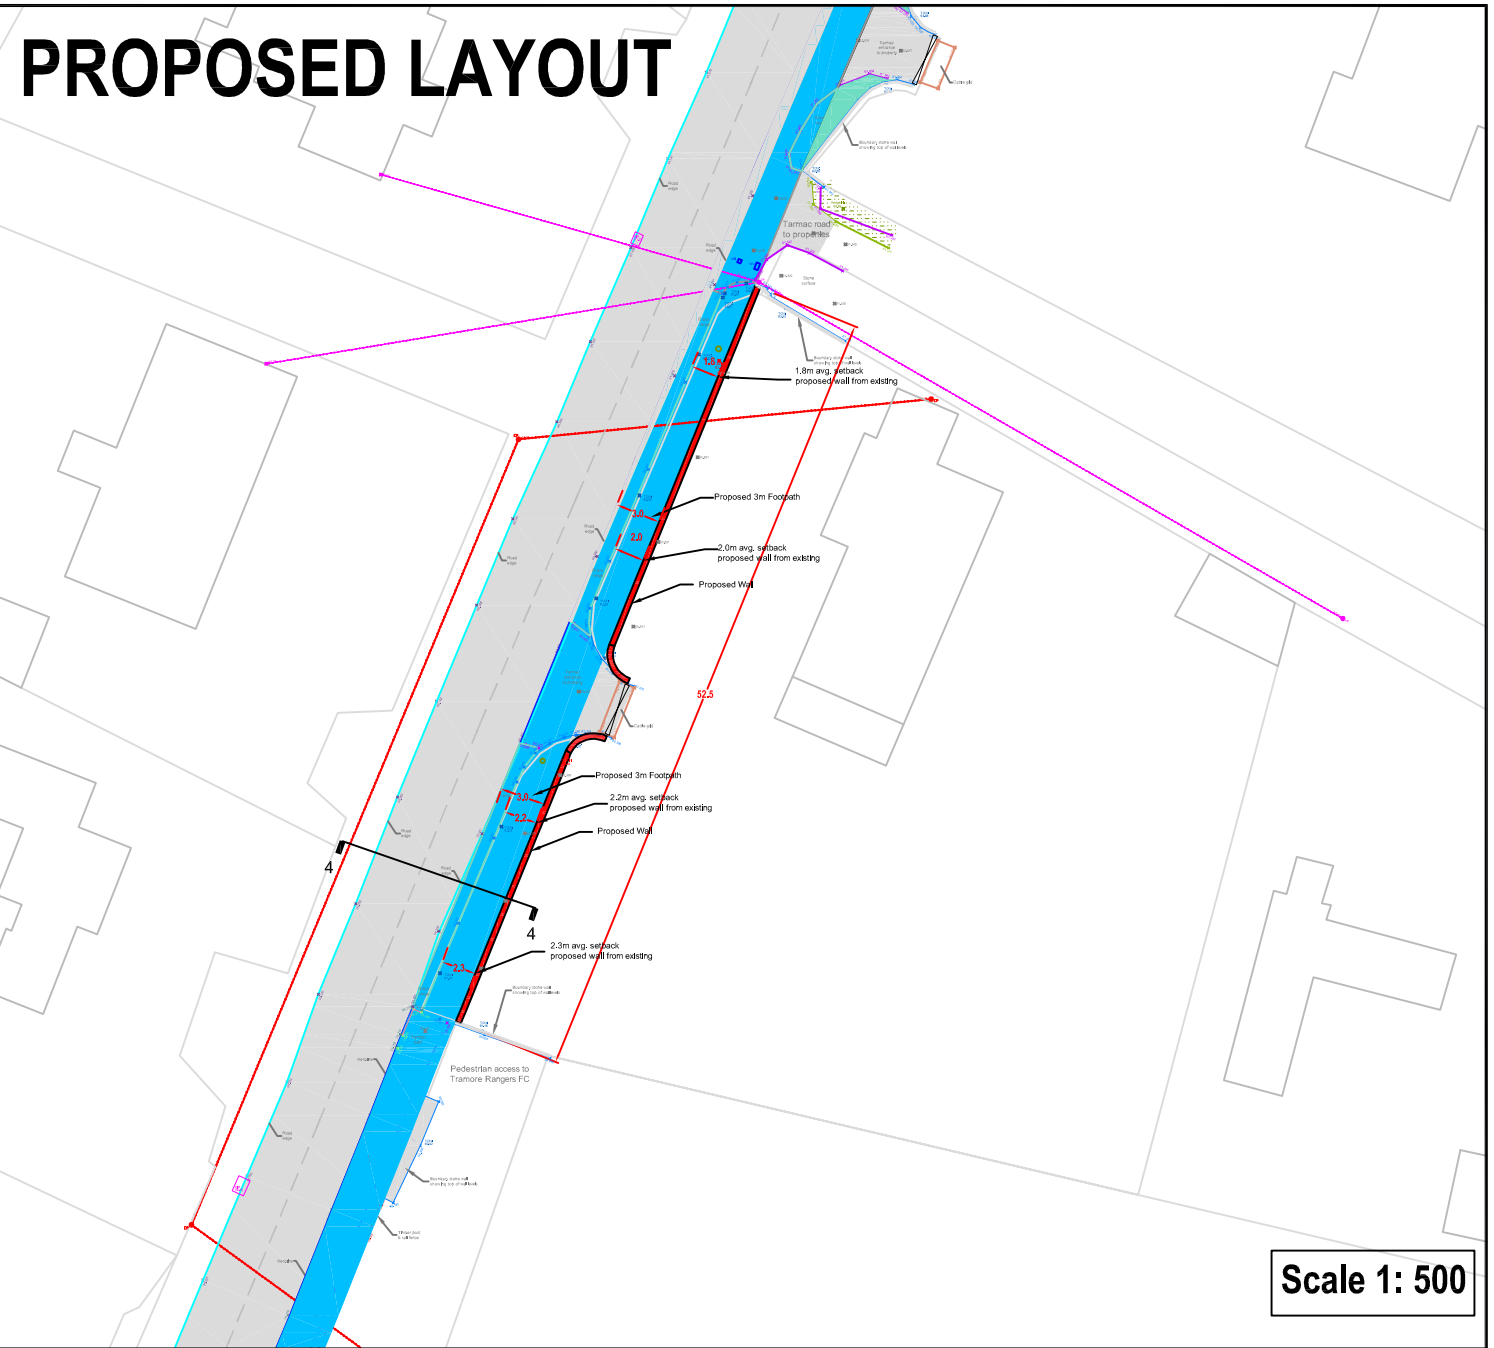

Ordnance Survey Ireland Licence No. EN0085516
 © Ordnance Survey Ireland/Government of Ireland

Rev.	Date.	Description.	By.	App.



ekce
 enda kirwan consulting engineering ltd.
 fruithill,
 dungarvan,
 co. waterford
 tel 058 43963
 mob 086 2337434
 email info@ekce.ie
 web www.ekce.ie

Client:	WATERFORD CITY & COUNTY COUNCIL			
Job:	CYCLE/PEDESTRIAN IMPROVEMENT SCHEME NEWTOWN			
Drg title:	ACCOMODATION WORKS - NEWTOWN GLEN LANDOWNER 2			

Scale: As Shown (A3)	Dwg. No. EK	Job No. 210512	Drng. No. 105	Rev. -
Date: Nov. '21	Chk: EK			