


PLAN LAYOUT OF ABBEY ROAD ACCESS TO THE GREENWAY
SCALE 1:200

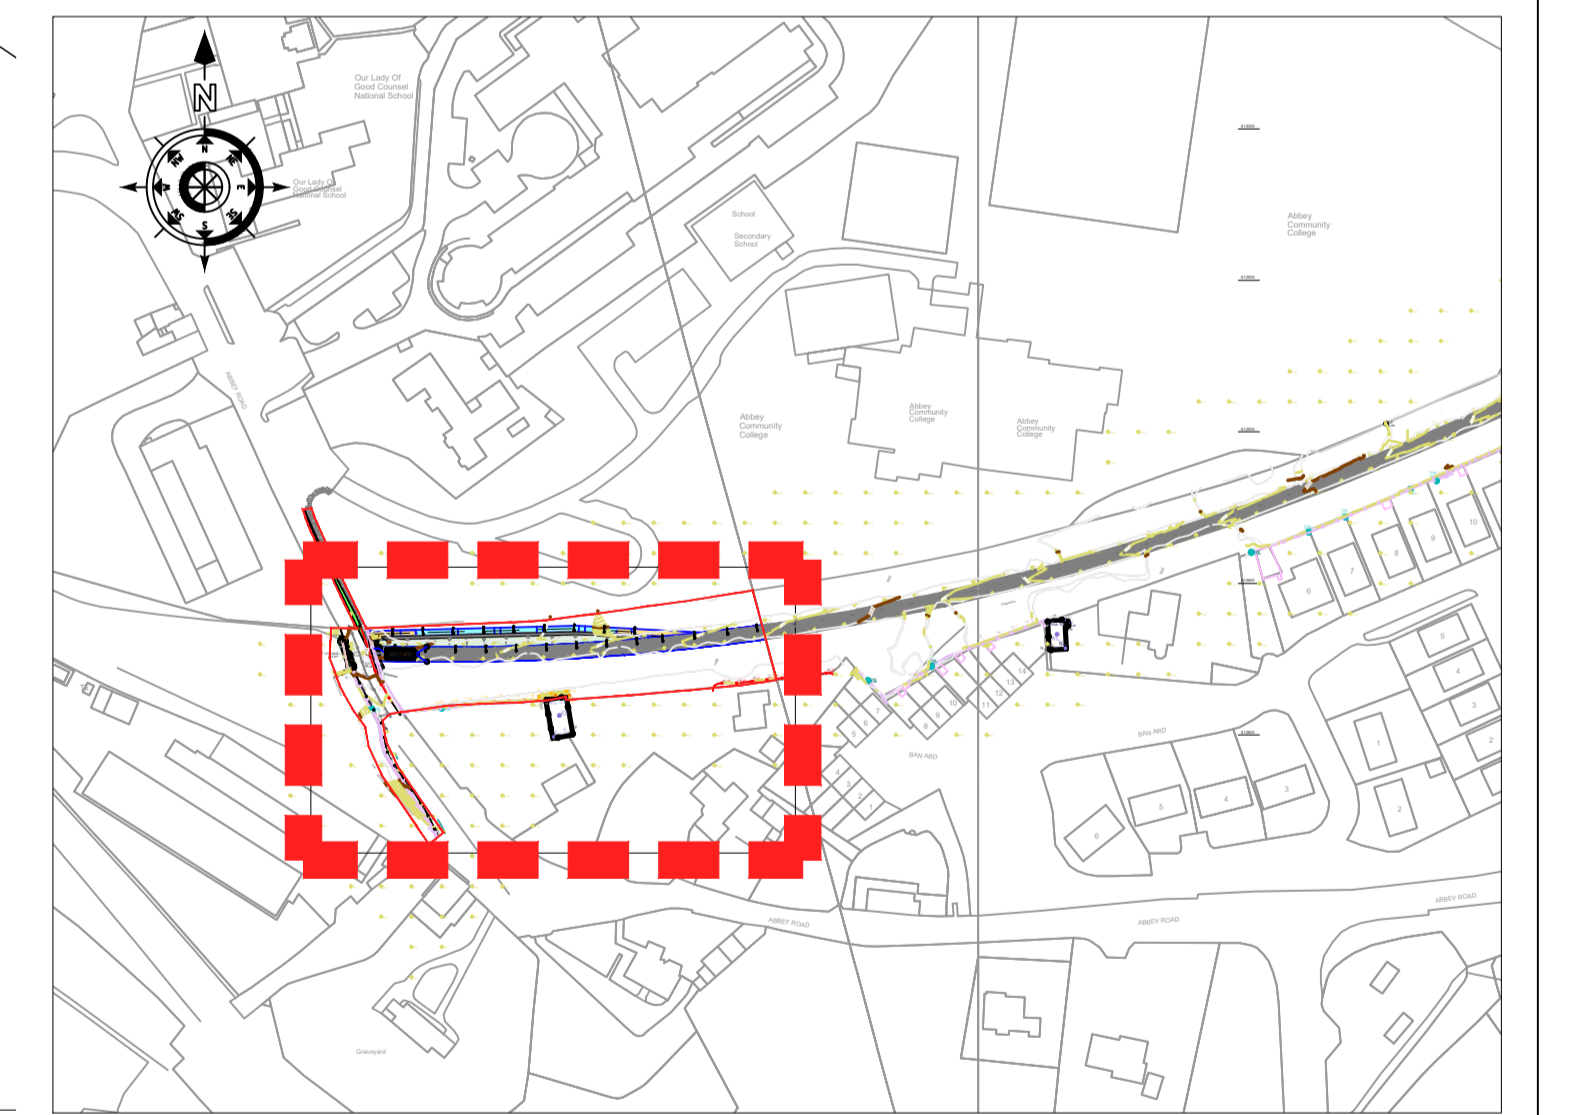

KEY PLAN LAYOUT
SCALE 1:30,000

NOTES:

- DO NOT SCALE FROM THIS DRAWING. USE FIGURED DIMENSIONS IN ALL CASES.
- VERIFY DIMENSIONS ON SITE AND REPORT ANY DISCREPANCIES TO THE DESIGNERS IMMEDIATELY.
- THIS DRAWING TO BE READ IN CONJUNCTION WITH THE DESIGNERS SPECIFICATION.
- © THIS DRAWING IS COPYRIGHT AND MAY ONLY BE REPRODUCED WITH THE DESIGNERS PERMISSION.
- ALL LEVELS ARE IN METERS RELATED ORDNANCE DATUM MALIN.
- ALL DIMENSIONS ARE IN METERS, UNLESS OTHERWISE STATED.
- REPRODUCED FROM THE ORDNANCE SURVEY BY PERMISSION OF THE GOVERNMENT. LICENCE NO. EN 0015717.

LEGEND:

- BOUNDARY OF GREENWAY
- PROPOSED GREENWAY ROUTE
- EXISTING FOOTPATH TO BE WIDENED
- PROPOSED ACCESS RAMP TO GREENWAY @ 1 IN 20 FALL
- PROPOSED ACCESS RAMP TO GREENWAY @ 1 IN 50 FALL



PROJECT:
SOUTH EAST GREENWAY

TITLE:
PROPOSED ABBEY ROAD ACCESS TO THE GREENWAY SHEET NO.2

Malachy Walsh and Partners
Engineering and Environmental Consultants
Cork | Tralee | London | Limerick

Park House
Mahon Technology Park
Bessboro Road
Blackrock
Cork
T12 X251
Tel: +353 (0)21 4536400
E-mail: cork@mwp.ie

REV	DATE	DESCRIPTION	APPROVED	BY	APP
PO2	17.06.21	ISSUED FOR INFORMATION		BK	JOL
POT	04.05.21	ISSUED FOR INFORMATION		BK	JOL
DATE	APRIL 2021	SCALE @ A1: As shown			
PROJECT NUMBER:	19983	DRAWING STATUS:	S2		
DRAWING NUMBER:	WCC01-MWP-ZZ-00-DR-C-5602	REV:	P02		