

Drawing
PL-001

Site Location Map

21-02 - CQH
STAGE 2A
PLANNING



National Mapping Agency

CENTRE COORDINATES:
ITM 610357,599414

PUBLISHED: ORDER NO.:
09/07/2021, MAP CENT 562 069 03, 1

MAP SERIES: MAP SHEETS:
6 Inch Raster, WD021



COMPILED AND PUBLISHED BY:
Ordnance Survey Ireland,
Phoenix Park,
Dublin 8,
Ireland.

Unauthorised reproduction
infringes Ordnance Survey Ireland
and Government of Ireland
copyright.


All rights reserved.
No part of this publication may
be copied, reproduced
or transmitted in any form
or by any means without the prior
written permission of
the copyright owners.

The representation on this map
of a road, track or footpath
is not evidence of the existence
of a right of way.

Ordnance Survey maps
never show legal property
boundaries, nor do they
show ownership of
physical features.


© Suirbhreacht Ordnáis Éireann,
2021
© Ordnance Survey Ireland, 2021
www.osi.ie/copyright

LEGEND:
<http://www.osi.ie>

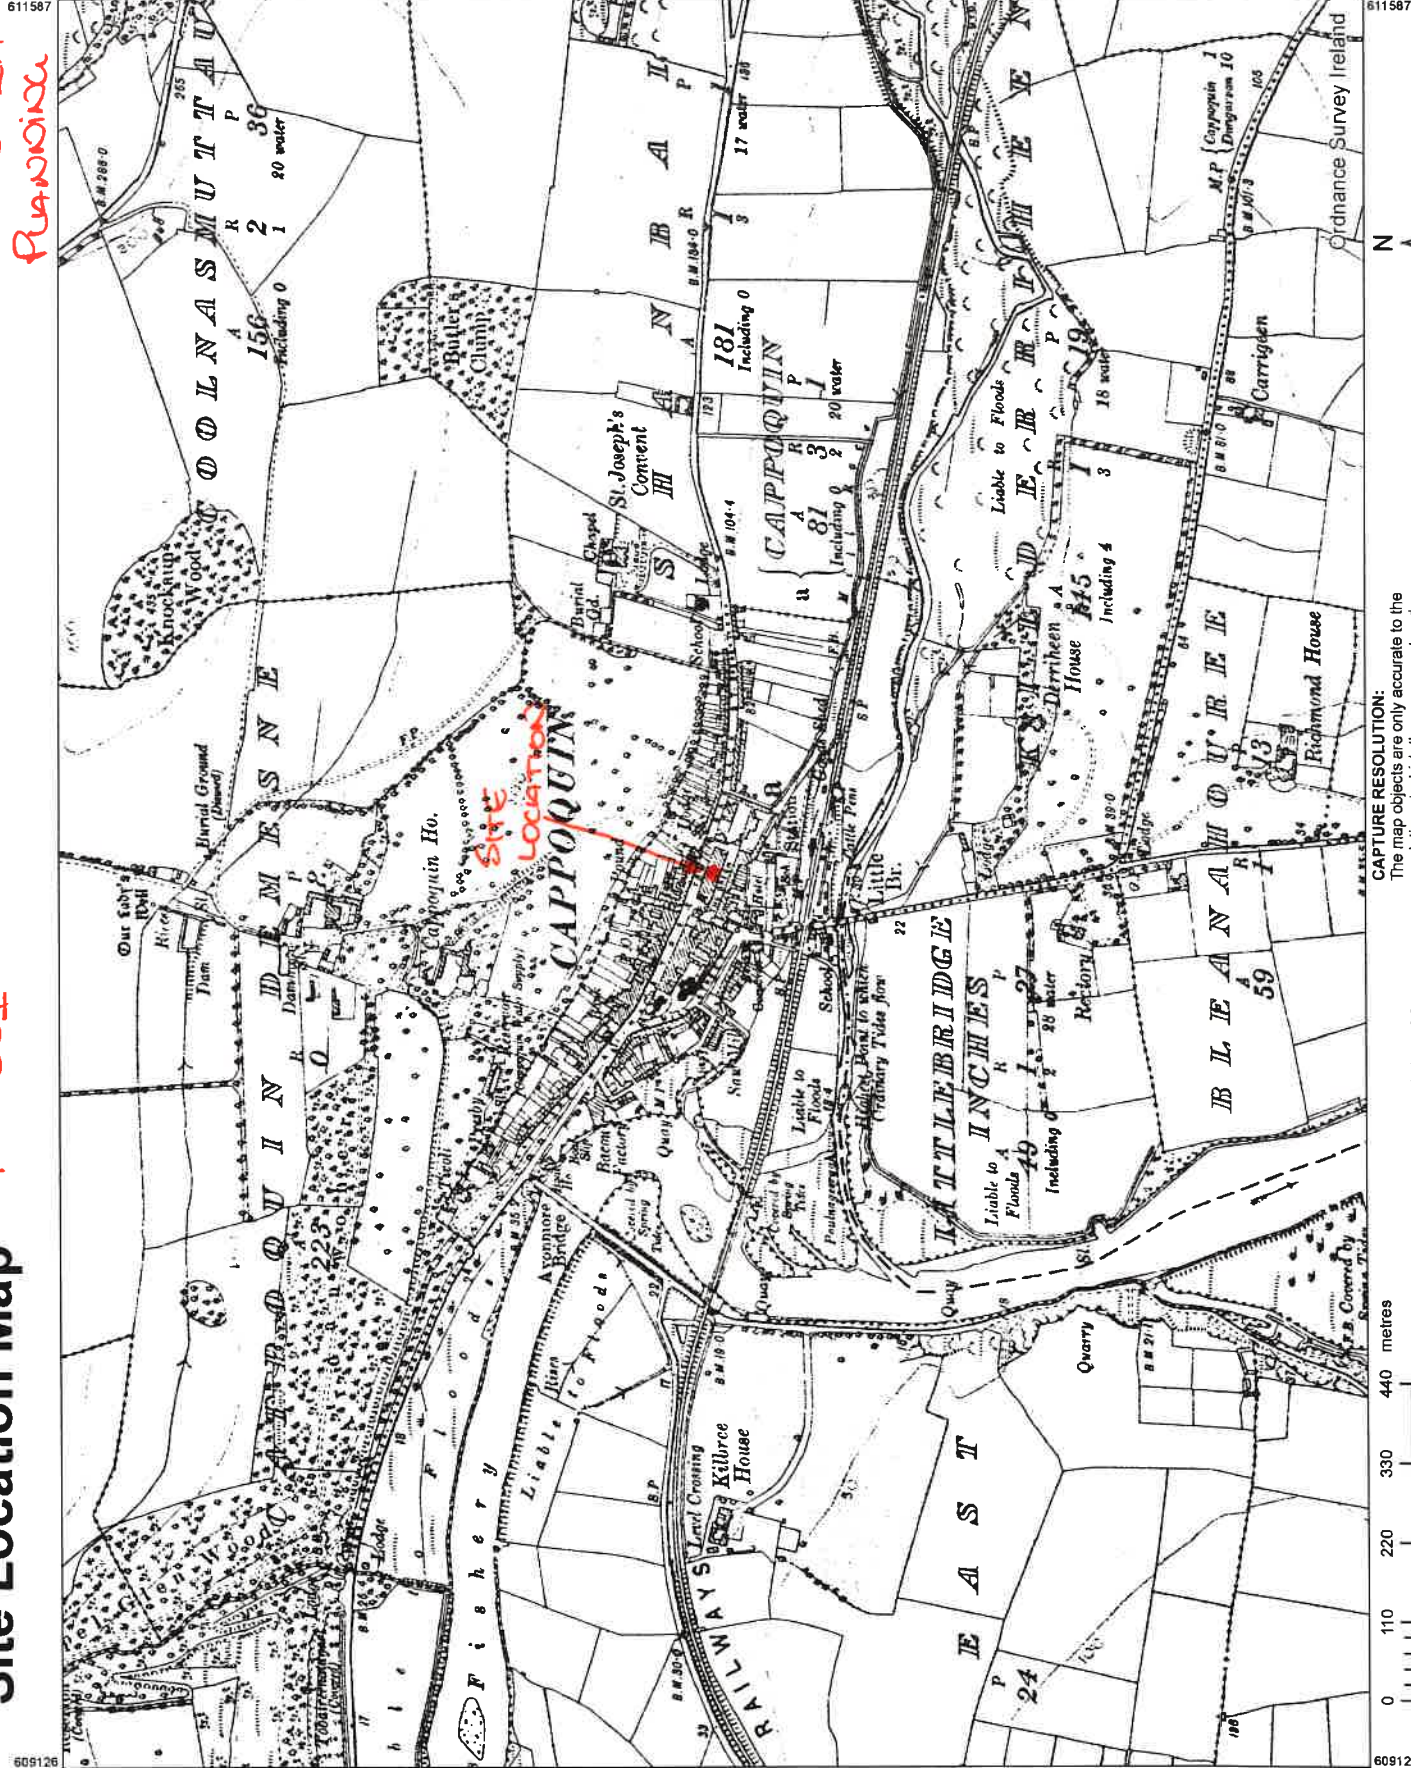

CAPTURE RESOLUTION:
The map objects are only accurate to the
resolution at which they were captured.
Output scale is not indicative of data capture scale.
Further information is available at:

OUTPUT SCALE: 1:10,560

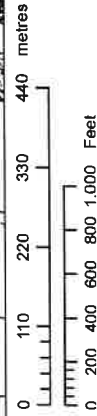

598505