


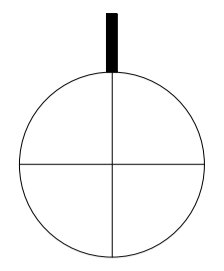

- Vertical Circulation
- Bedroom
- Kitchen/Dining/Living
- wc/shower/ensuite/utility
- Property on The Green
- New property boundary line
- Area for demolition





No. 6 Upr. Main Street
 133m² three-bedroomed / 5 person house over 3-storeys.
 Yard area 15m² with potential 2-bed granny flat with an area of 102m² over two floors fronting on The Green.
 Main House:
 Aggregate Kitchen/Dining/Living area = 41.4m²
 Bedroom 1 area = 15.3m²
 Bedroom 2 area = 13.3m²
 Bedroom 3 area = 16.2m²
 Storage area = 8m²

No. 7 Upr. Main Street
 116m² three-bedroomed / 4-5 person house over 3-storeys.
 Yard area 13m² with potential garage/ workshop area of 54m² over two floors fronting on The Green.
 Main House:
 Aggregate Kitchen/Dining/Living area = 30.6m²
 Bedroom 1 area = 15.9m² plus ensuite
 Bedroom 2 area = 11.6m²
 Bedroom 3 area = 9.6m²
 Storage area = 5.4m²

No. 8 Upr. Main Street
 119m² three-bedroomed / 4-5 person house over 3-storeys.
 Yard area 13m² with potential 1-bed granny flat with an area of 56m² over two floors fronting on The Green.
 Main House:
 Aggregate Kitchen/Dining/Living area = 30.6m²
 Bedroom 1 area = 16.6m² plus ensuite
 Bedroom 2 area = 12m²
 Bedroom 3 area = 10m²
 Storage area = 5.3m²

Rear to no. 9 Upr. Main Street (Property on The Green)
 Potential home office and workshop with an area of 39m² over two floors fronting on The Green.
 GF Plan area = 18m²
 FF plan area = 21m²

Houses on Upr. Main Street to be stripped internally of all floors and internal walls, doors and fixtures and fittings. The stone walls exposed and treated and finished with a lime wash. North facade wall insulated internally.
 New floor supports fixed and new timber floors to first and second floors. New concrete ground floor slab with insulation and radon barrier. All new internal walls to be stud partition with acoustic insulation. New roof to the properties with slate finish (existing slates reused where possible). All new painted timber sash windows to be fitted to existing opes. New painted front doors to existing opes and opes modified as necessary. All sand/cement render to be removed from the Upr. Main Street facade and replaced with a lime render. Windows, doors and walls painted to selected colour.
 The properties to the rear on The Green to be demolished and the stone reused in the build. The new buildings to compliment and contrast with the existing on the rest of the terrace. New windows and doors to be thermally broken aluminium to selected colour, doors to bin store and garage to be timber, store to be naturally ventilated. New roof to be standing seam metal roof, dark grey in colour.
 New rainwater good to all properties.

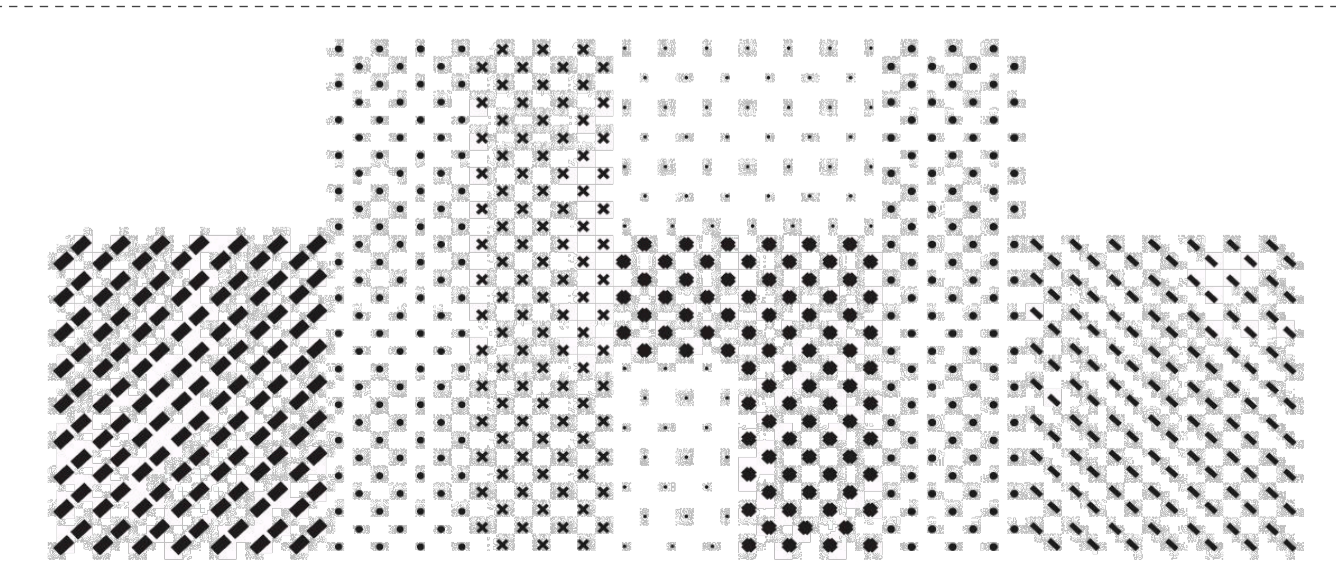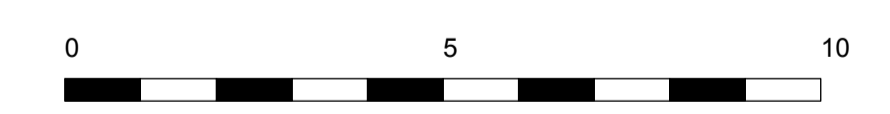

General Notes:
 Work to figured dimensions - do not scale print. All setting-out dimensions to be checked and confirmed on site prior to commencement of work. Any inaccuracies should be brought to the attention of the architect. If in doubt - ask.
 All construction methods, materials, services and installations to be in accordance with all local building regulations and codes of practice at the time of construction. All sub-contractors are ultimately responsible for ensuring compliance with the regulations within their own trade.
 This drawing is copyright to dhbArchitects.
 -Contractor must produce shop drawings and have them approved by the relevant consultants, prior to commencement of construction.
 -Levels and heights to be verified with architect drawings prior to commencement of construction.
 -All dimensions are in millimeters.

dhbarchitects

St. Catherine's Hall
 Catherine Street
 Waterford City
 X91 RX99, Ireland.
 +353 (0)51 858121
 info@dhbarchitects.ie
 www.dhbarchitects.ie



Project: Cappoquin Housing Pilot Scheme		Stage: Part 8 - Planning	
Client: Waterford City and County Council		Project No.: 21-02-CQH	Date: July 2021
Drawing Title: Existing SF Plan to Upr. Main Street		Drawing No.: PL-005	Revision:
Scale: 1:100 @ A1	Drawn by: HB	Approved by: HB	