


LEGEND:

	Road edge
	Kerb
	Fence
	Path
	Solid White Line
	Solid Yellow Line
	Wall
	Building Outline
	Surface Channel
	Surface Change
	Bank Bottom
	Bank Top
	Gate
	Crash Barrier
	Telecom Line
	Overhead Line
	Gate
	62.750 Contour Line
	Hedge Line
	Vegetation Line
	Concrete
	ACO Drain
	Textile Surface
	RS Road Sign
	SV Sluice Valve
	WM Water Meter
	FH Fire Hydrant
	GY Gully
	Control Station
	Inspection Chamber
	ESB Electricity Box/Mini Pillar
	LP Lamp Post
	EP Electricity Pole
	TP Telegraph Pole
	Man Hole
	Tree
	TL Traffic Light
	AV Air Valve
	+56.132 Spot Level
	+56.132 Ridge
	+56.132 Eave
	BOLL Bollard
	Wall Top

Scale: 1/125 0 1 2 3 4 5 (m.)

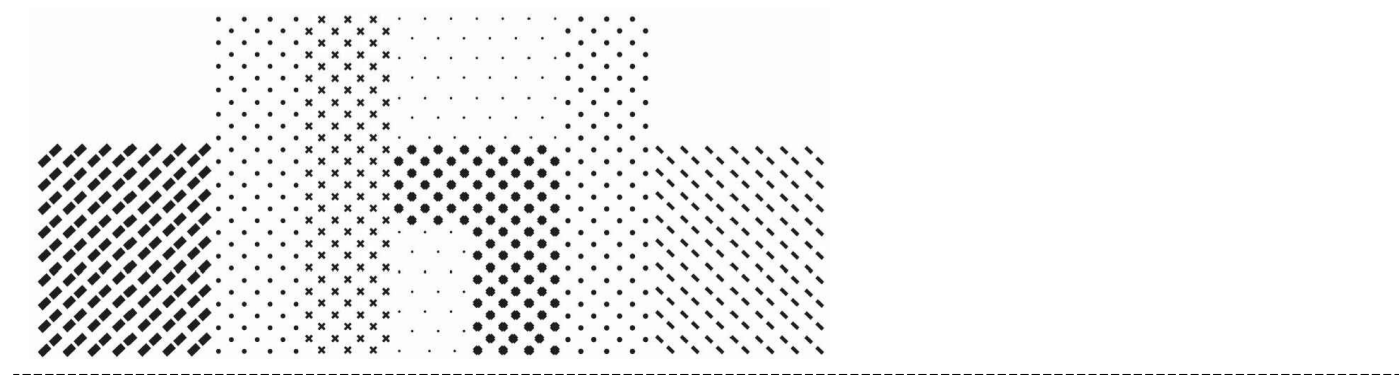

Comhairle Cathrach & Contae Phort Láirge
Waterford City & County Council

Rialtas na hÉireann
Government of Ireland

Tionscadal Éireann
Project Ireland

An Ciste um Athbheithnís
 agus Forbairt Tuaithe
Rural Regeneration and
Development Fund

General Notes:
This drawing is copyright to dhharchitects.
Drawing prepared by Land & Aerial Surveys
All dimensions are in metres.

Revisions:	Date:
A	
B	
C	
D	
E	
F	
G	
H	
I	
J	

dhharchitects

St. Catherine's Hall
Catherine Street
Waterford City
X91 RX99, Ireland.

+353 (0)51 858121
info@dhharchitects.ie
www.dhharchitects.ie



Project: Cappoquin Public Realm	Stage: 2A Planning
Client: Waterford City & County Council	Project No.: 21-03-CQPR
Drawing Title: Topographic Survey	Date: 09.07.21
Scale: 1:125	Drawn by: dhh
Approved by: dhh	Revision: PL-011 01