

PL-020
C

Cuil Na Circe


N72



LEGEND:

	Road edge
	Kerb
	Fence
	Path
	Solid White Line
	Solid Yellow Line
	Wall
	Building Outline
	Surface Channel
	Surface Change
	Bank Bottom
	Bank Top
	Gate
	Crash Barrier
	Telecom Line
	Overhead Line
	Gate
	62.750 Contour Line
	Hedge Line
	Vegetation Line
	Concrete
	ACO Drain
	Textile Surface
	Road Sign
	Sluice Valve
	Water Meter
	Fire Hydrant
	Gully
	Control Station
	Inspection Chamber
	Electricity Box/Mini Pillar
	Lamp Post
	Electricity Pole
	Telegraph Pole
	Man Hole
	Tree
	Traffic Light
	Air Valve
	Spot Level
	Ridge
	Eave
	BOLL
	Wall Top

Scale: 1/125 0 1 2 3 4 5 (m.)

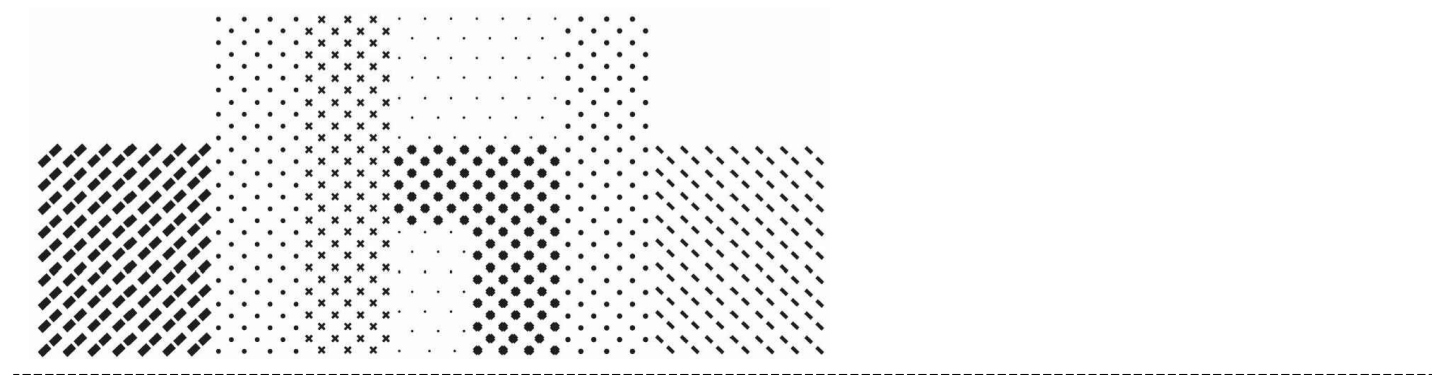

Comhairle Cathrach & Contae Phort Láirge
Waterford City & County Council

Rialtas na hÉireann
Government of Ireland

Tionscadal Éireann
Project Ireland

An Ciste um Athghníomhaíocht
Riail Reimseoireachta and
Development Fund

General Notes:
This drawing is copyright to dhubarchitects.
Drawing prepared by Land & Aerial Surveys
All dimensions are in metres.

Revisions:	Date:
A	
B	
C	
D	
E	
F	
G	
H	
I	
J	

dhubarchitects

St. Catherine's Hall
Catherine Street
Waterford City
X91 RX99, Ireland.

+353 (0)51 858121
info@dhubarchitects.ie
www.dhubarchitects.ie

Project:	Cappoquin Public Realm	Stage:	2A Planning
Client:	Waterford City & County Council	Project No.:	21-03-CQPR
		Date:	09.07.21
Drawing Title:	Topographic Survey	Drawing No.:	PL-012
Scale:	1:125	Drawn by:	dhb
		Approved by:	dhb
		Revision:	01

