


- LEGEND:**
- Road edge
  - Kerb
  - Fence
  - Path
  - Solid White Line
  - Solid Yellow Line
  - Wall
  - Building Outline
  - Surface Channel
  - Surface Change
  - Bank Bottom
  - Bank Top
  - Gate
  - Crash Barrier
  - Telecom Line
  - Overhead Line
  - Gate
  - 62.750 Contour Line
  - Hedge Line
  - Vegetation Line
  - Concrete
  - ACO Drain
  - Textile Surface
  - RS Road Sign
  - SV Sluice Valve
  - WM Water Meter
  - FH Fire Hydrant
  - GY Gully
  - Control Station
  - IC Inspection Chamber
  - ESB Electricity Box/Mini Pillar
  - LP Lamp Post
  - EP Electricity Pole
  - TP Telegraph Pole
  - Man Hole
  - Tree
  - TL Traffic Light
  - AV Air Valve
  - 56.132 Spot Level
  - 56.132 Ridge
  - 56.132 Eave
  - BOL Bollard
  - Wall Top

Scale : 1/125 0 1 2 3 4 5 (m.)

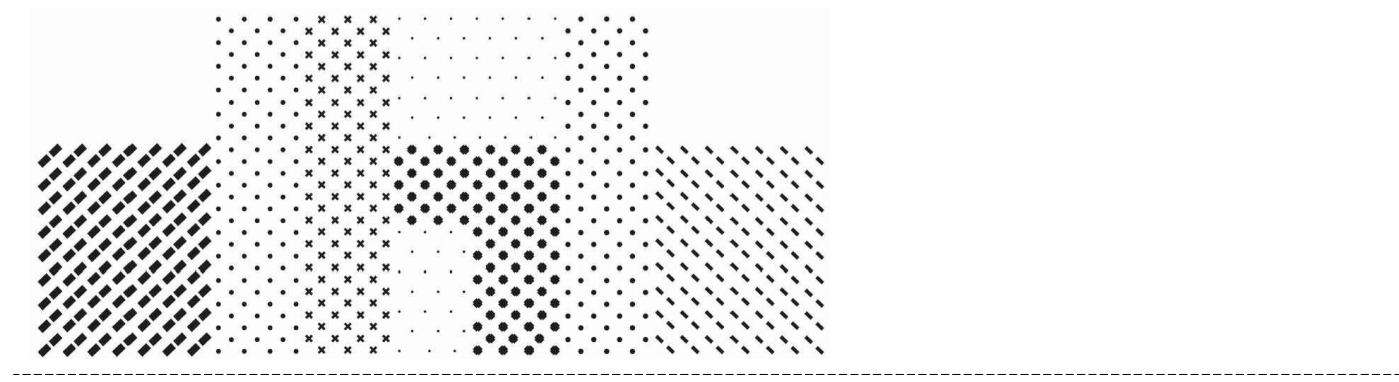

**Comhairle Cathrach & Contae Phort Láirge**  
Waterford City & County Council

Rialtas na hÉireann  
Government of Ireland

Tionscadal Éireann  
Project Ireland

An Ciste um Athbunúil  
 agus Forbairt Tuaithe  
 Rural Regeneration and  
 Development Fund

General Notes:  
This drawing is copyright to dhharchitects.  
Drawing prepared by Land & Aerial Surveys  
All dimensions are in metres.

Revisions:	Date:
A	
B	
C	
D	
E	
F	
G	
H	
I	
J	

**dhharchitects**

St. Catherine's Hall  
Catherine Street  
Waterford City  
X91 RX99, Ireland.  
+353 (0)51 858121  
info@dhharchitects.ie  
www.dhharchitects.ie

Project: Cappoquin Public Realm	Stage: 2A Planning
Client: Waterford City & County Council	Project No.: 21-03-CQPR
	Date: 09.07.21
Drawing Title: Topographic Survey	Drawing No.: PL-014
Scale: 1:125	Revision: 01
Drawn by: dhh	Approved by: dhh