


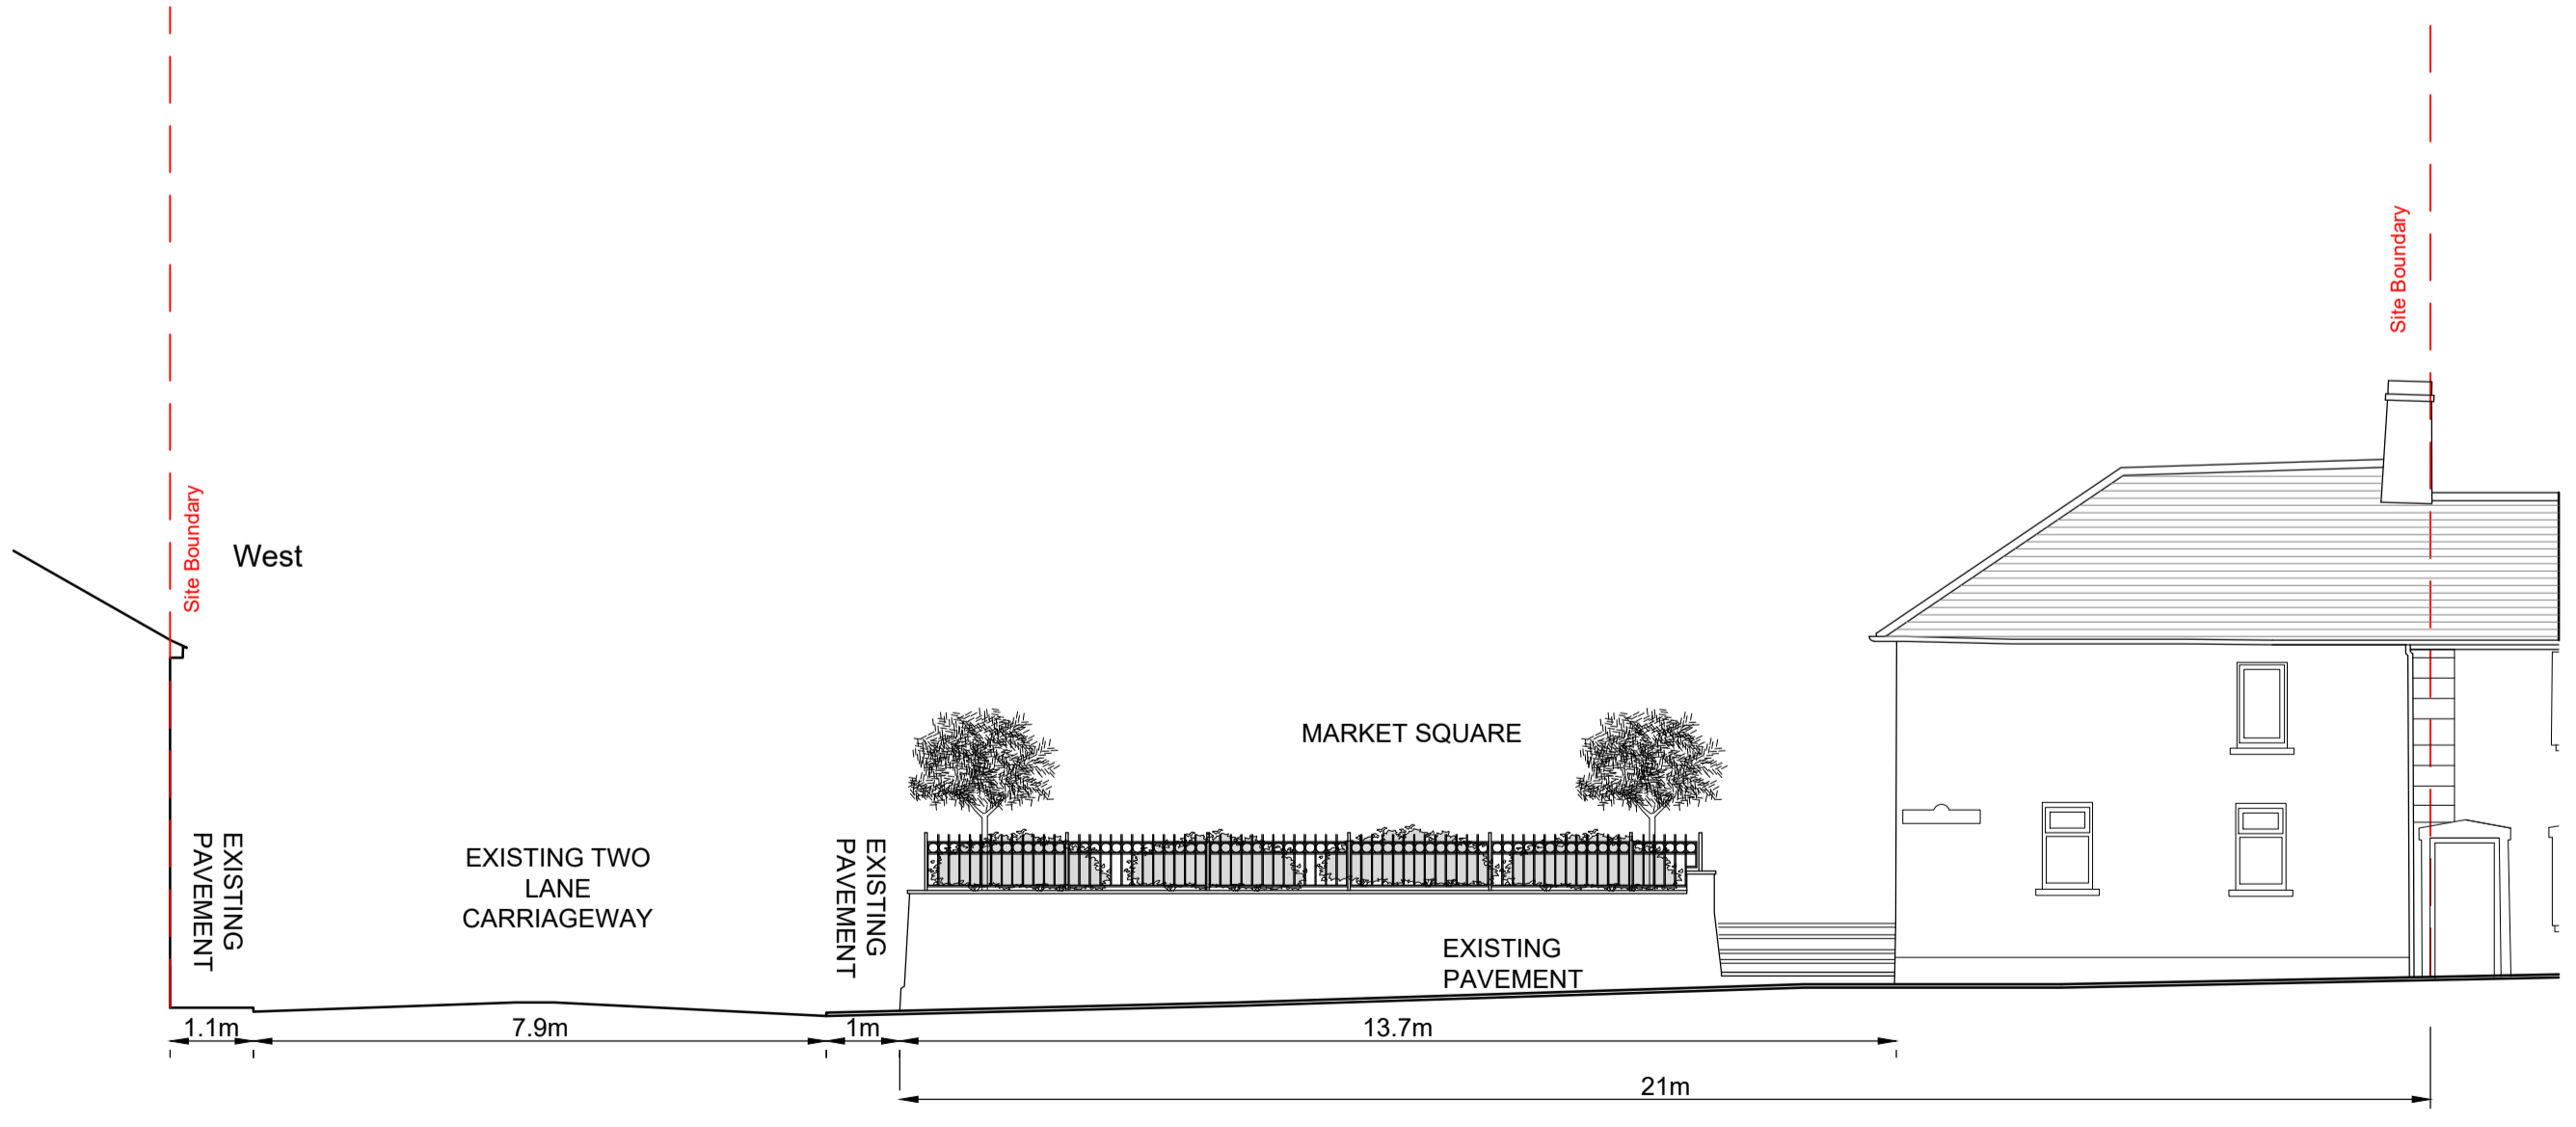

01. Section A-A
1:100





02. Section B-B
1:100



03. Section C-C
1:100



04. Key Plan
1:500

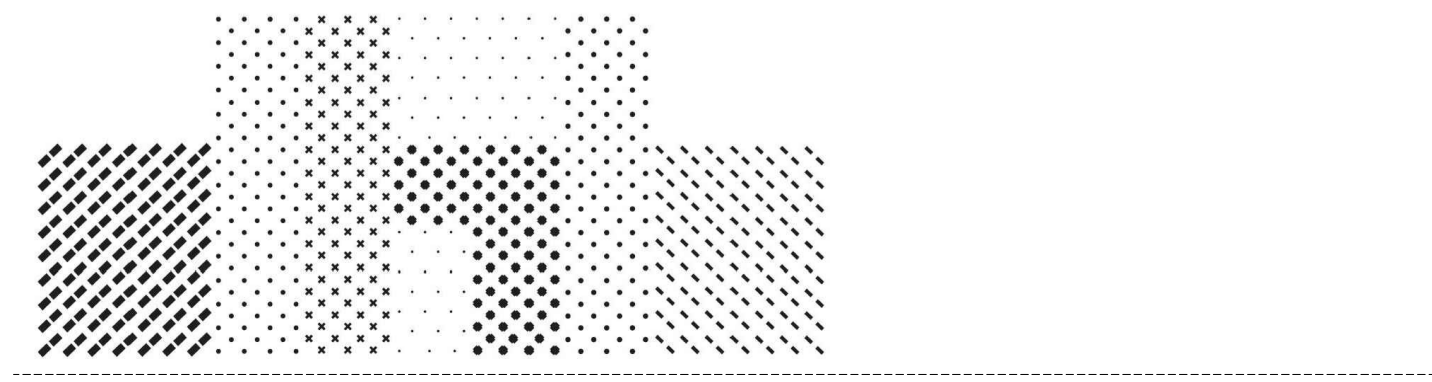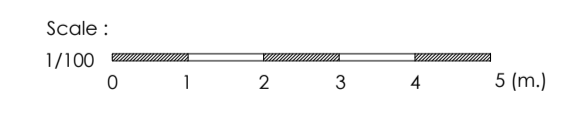

Comhairle Cathrach & Contae Phort Láirge
 Waterford City & County Council

Rialtas na hÉireann
 Government of Ireland

Tionscadal Éireann
 Project Ireland
 2040

An Clár um Athghníomhaíocht
 agus Forbairt Tuaithe
 Rural Regeneration and
 Development Fund

General Notes:
 - This drawing is copyright to dhbarchitects.
 - Drawing prepared by Land & Aerial Surveys
 - All dimensions are in metres.

Revisions	Date
A	
B	
C	
D	
E	
F	
G	
H	
I	
J	

St. Catherine's Hall
 Catherine Street
 Waterford City
 X91 RX99, Ireland.
 +353 (0)51 858121
 info@dhbarchitects.ie
 www.dhbarchitects.ie

Project: Cappoquin Public Realm	Stage: 2A Planning
Client: Waterford City & County Council	Project No.: 21-03-CQPR
Drawing Title: Existing Sections AA, BB & CC	Date: 09.07.21
Scale: 1:100	Revision: PL-020 01
Drawn by: dhb	Approved by: dhb