


01. Section D-D  
1:100

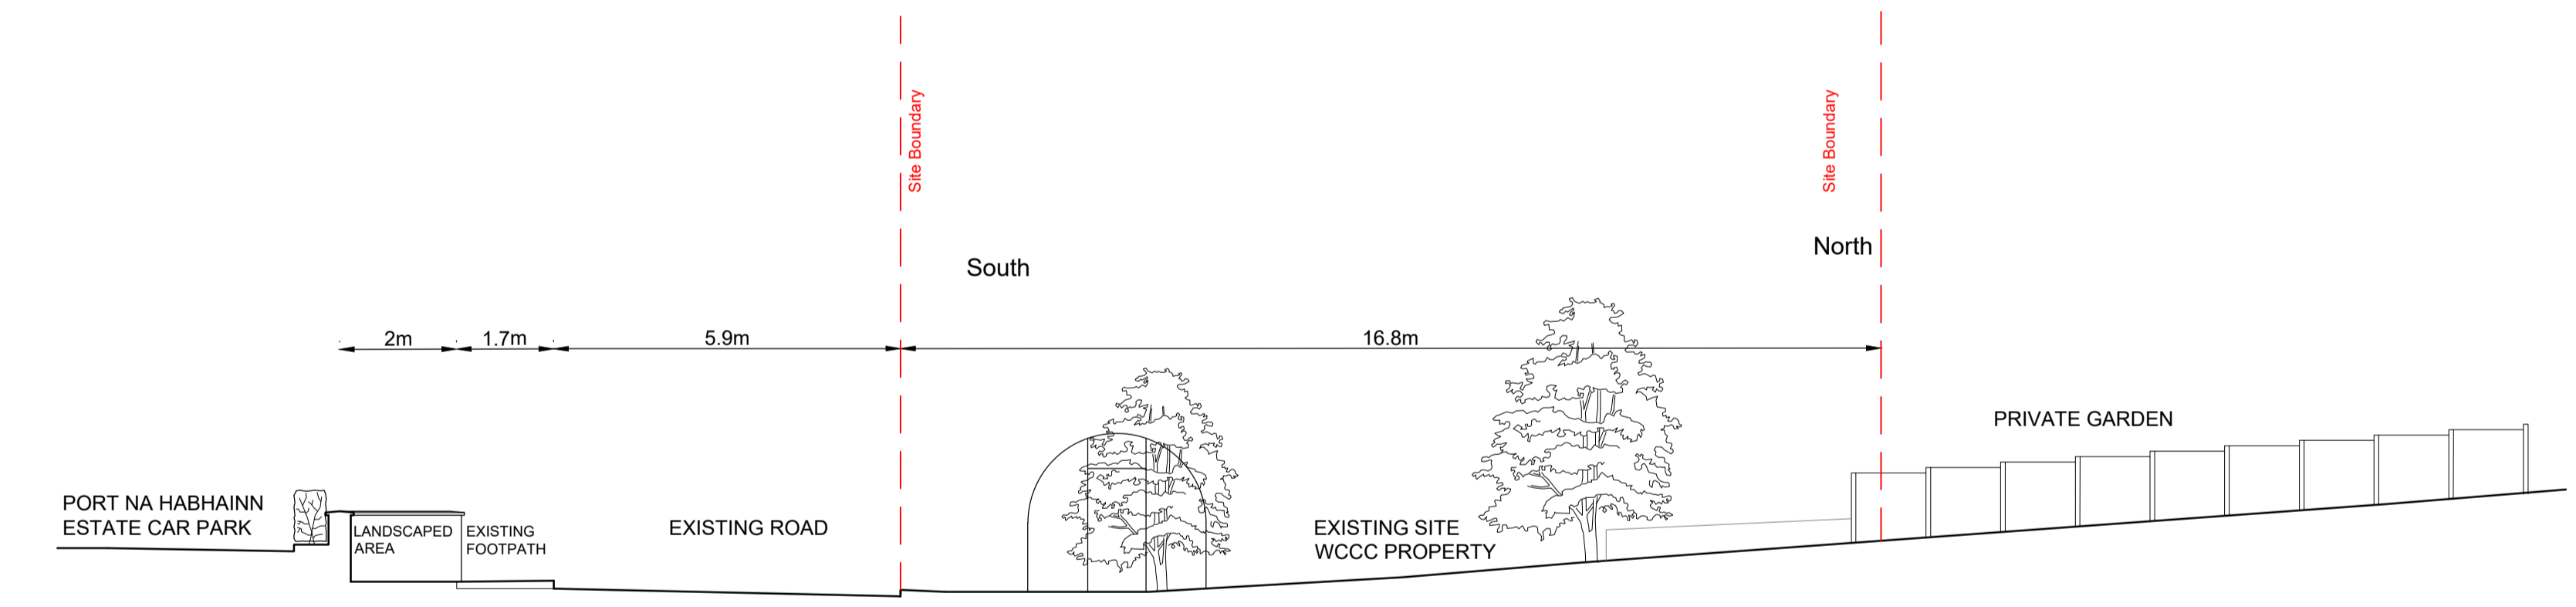


02. Section E-E  
1:100



03. Key Plan  
1:500

Scale : 1/100  
0 1 2 3 4 5 (m.)

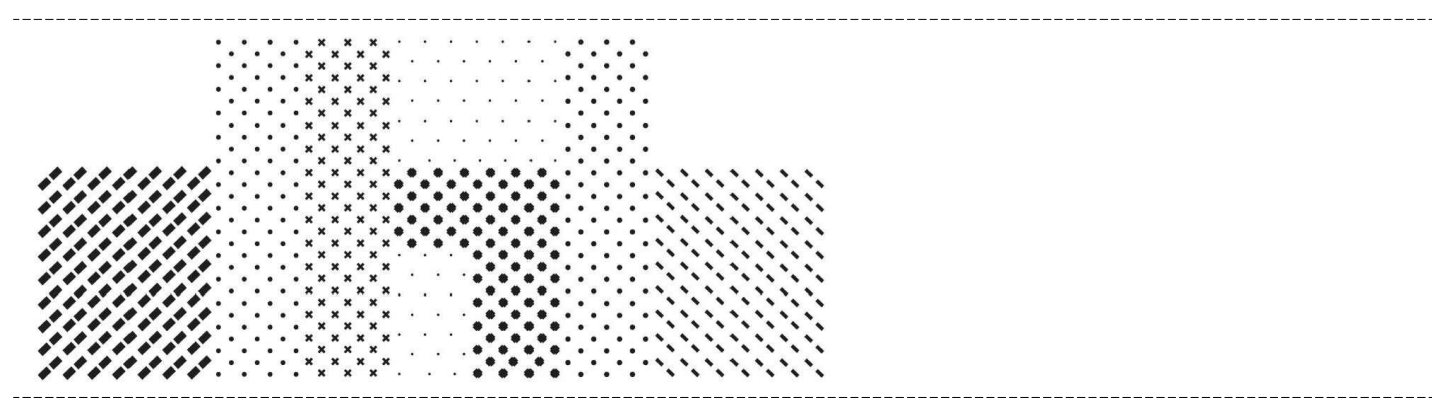

Comhairle Cathrach & Contae Phort Láirge  
Waterford City & County Council

Rialtas na hÉireann  
Government of Ireland

Tionscald Éireann  
Project Ireland  
2040

An Ciste um Athghníomhú  
 agus Forbairt Tuaithe  
Rural Regeneration and  
Development Fund

General Notes:  
- This drawing is copyright to dnbarchitects.  
- Drawing prepared by Land & Aerial Surveys  
- All dimensions are in metres.

Revisions	Date	
A		
B		
C		
D		
E		
F		
G		
H		
I		
J		

**dnbarchitects**

St. Catherine's Hall  
Catherine Street  
Waterford City  
X91 RX99, Ireland.

+353 (0)51 858121  
info@dnbarchitects.ie  
www.dnbarchitects.ie



Project: Cappoquin Public Realm	Stage: 2A Planning
Client: Waterford City & County Council	Project No.: 21-03-CQPR
	Date: 09.07.21
Drawing Title: Existing Sections DD & EE	Drawing No.: PL-021
Scale: 1:100	Revision: 01
Drawn by: dnh	Approved by: dnh