





01. Section F-F
1:250

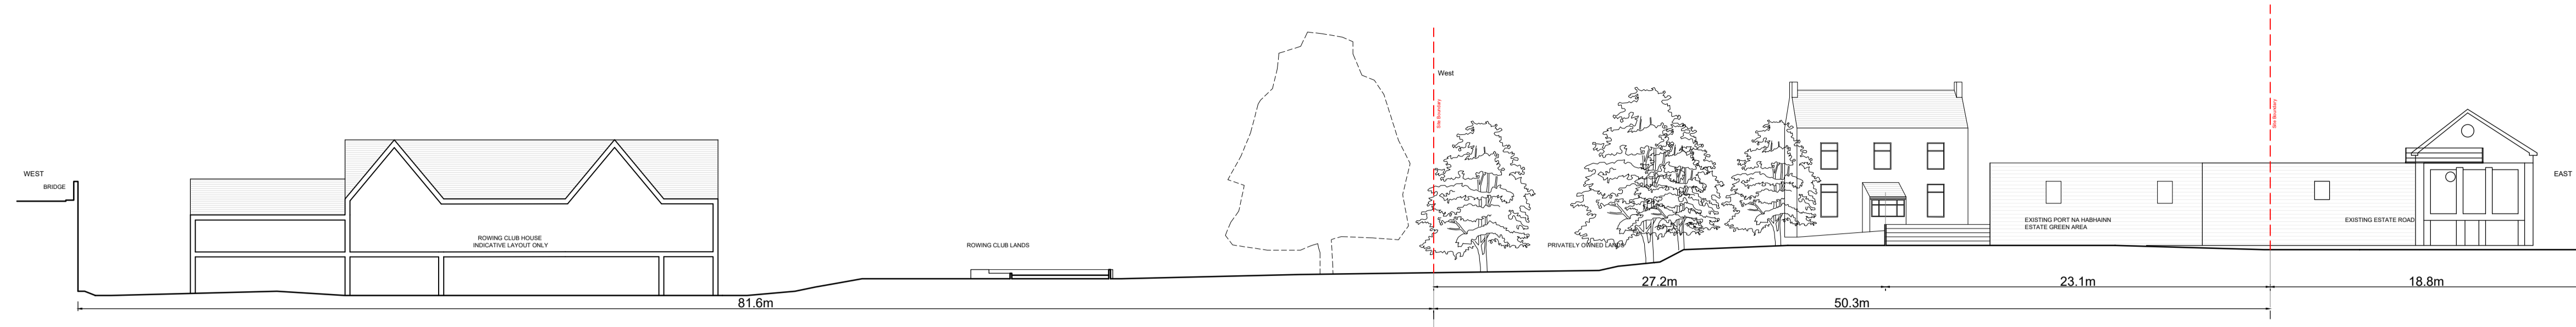

02. Section G-G
1:100

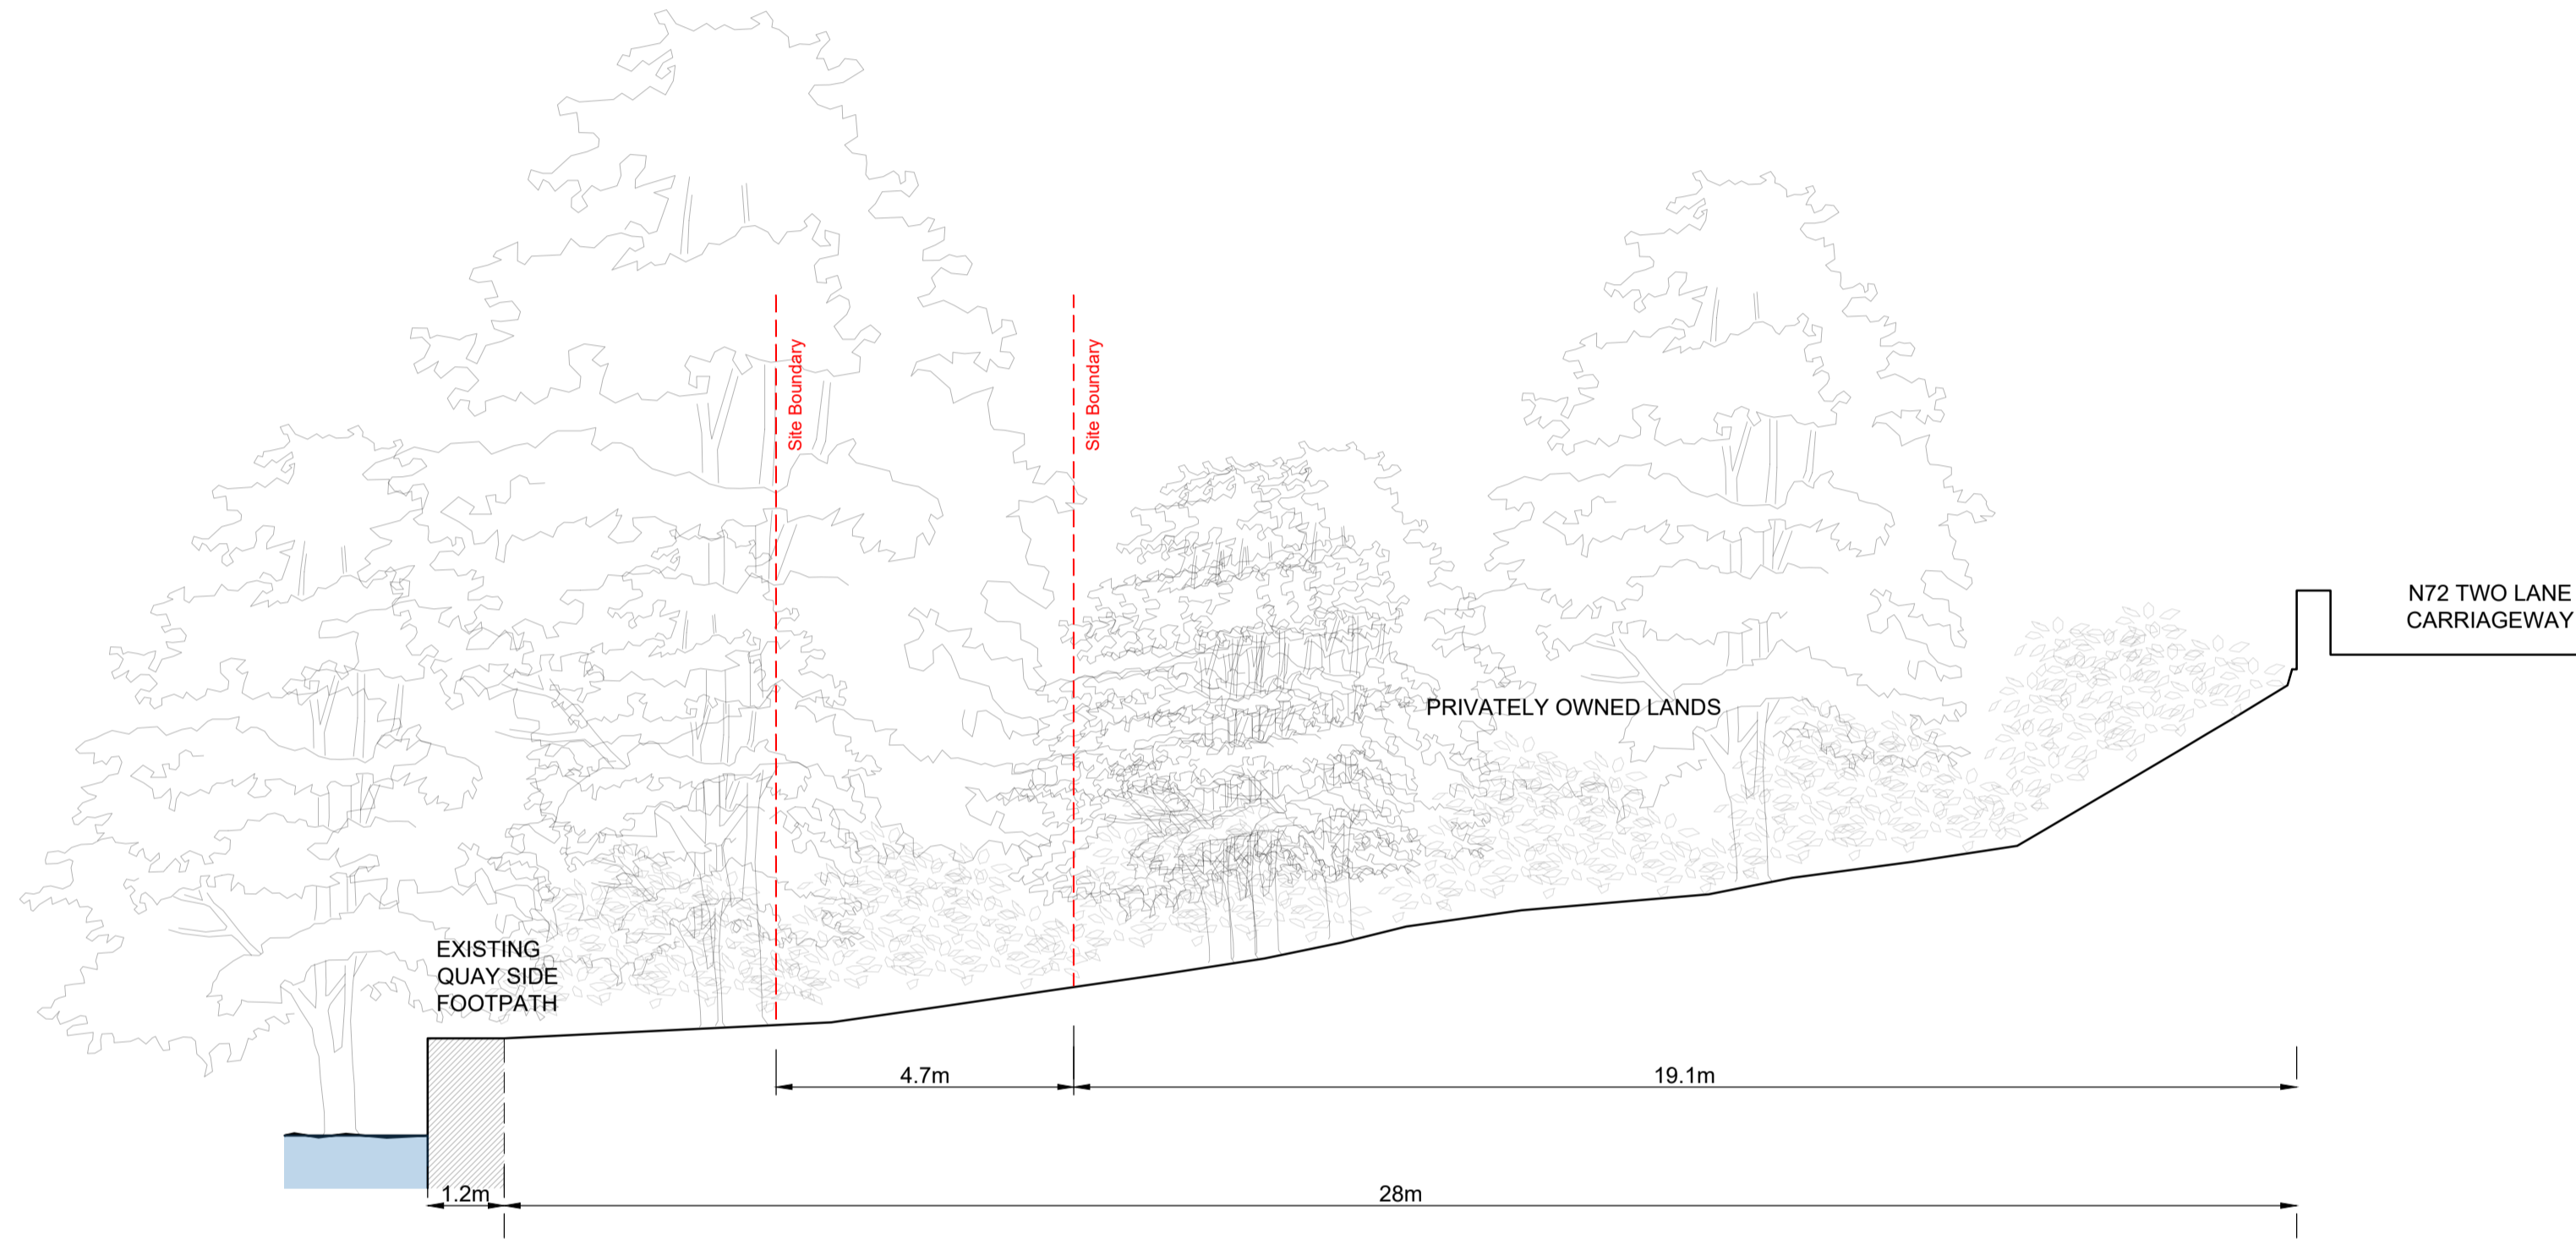


03. Section H-H
1:100

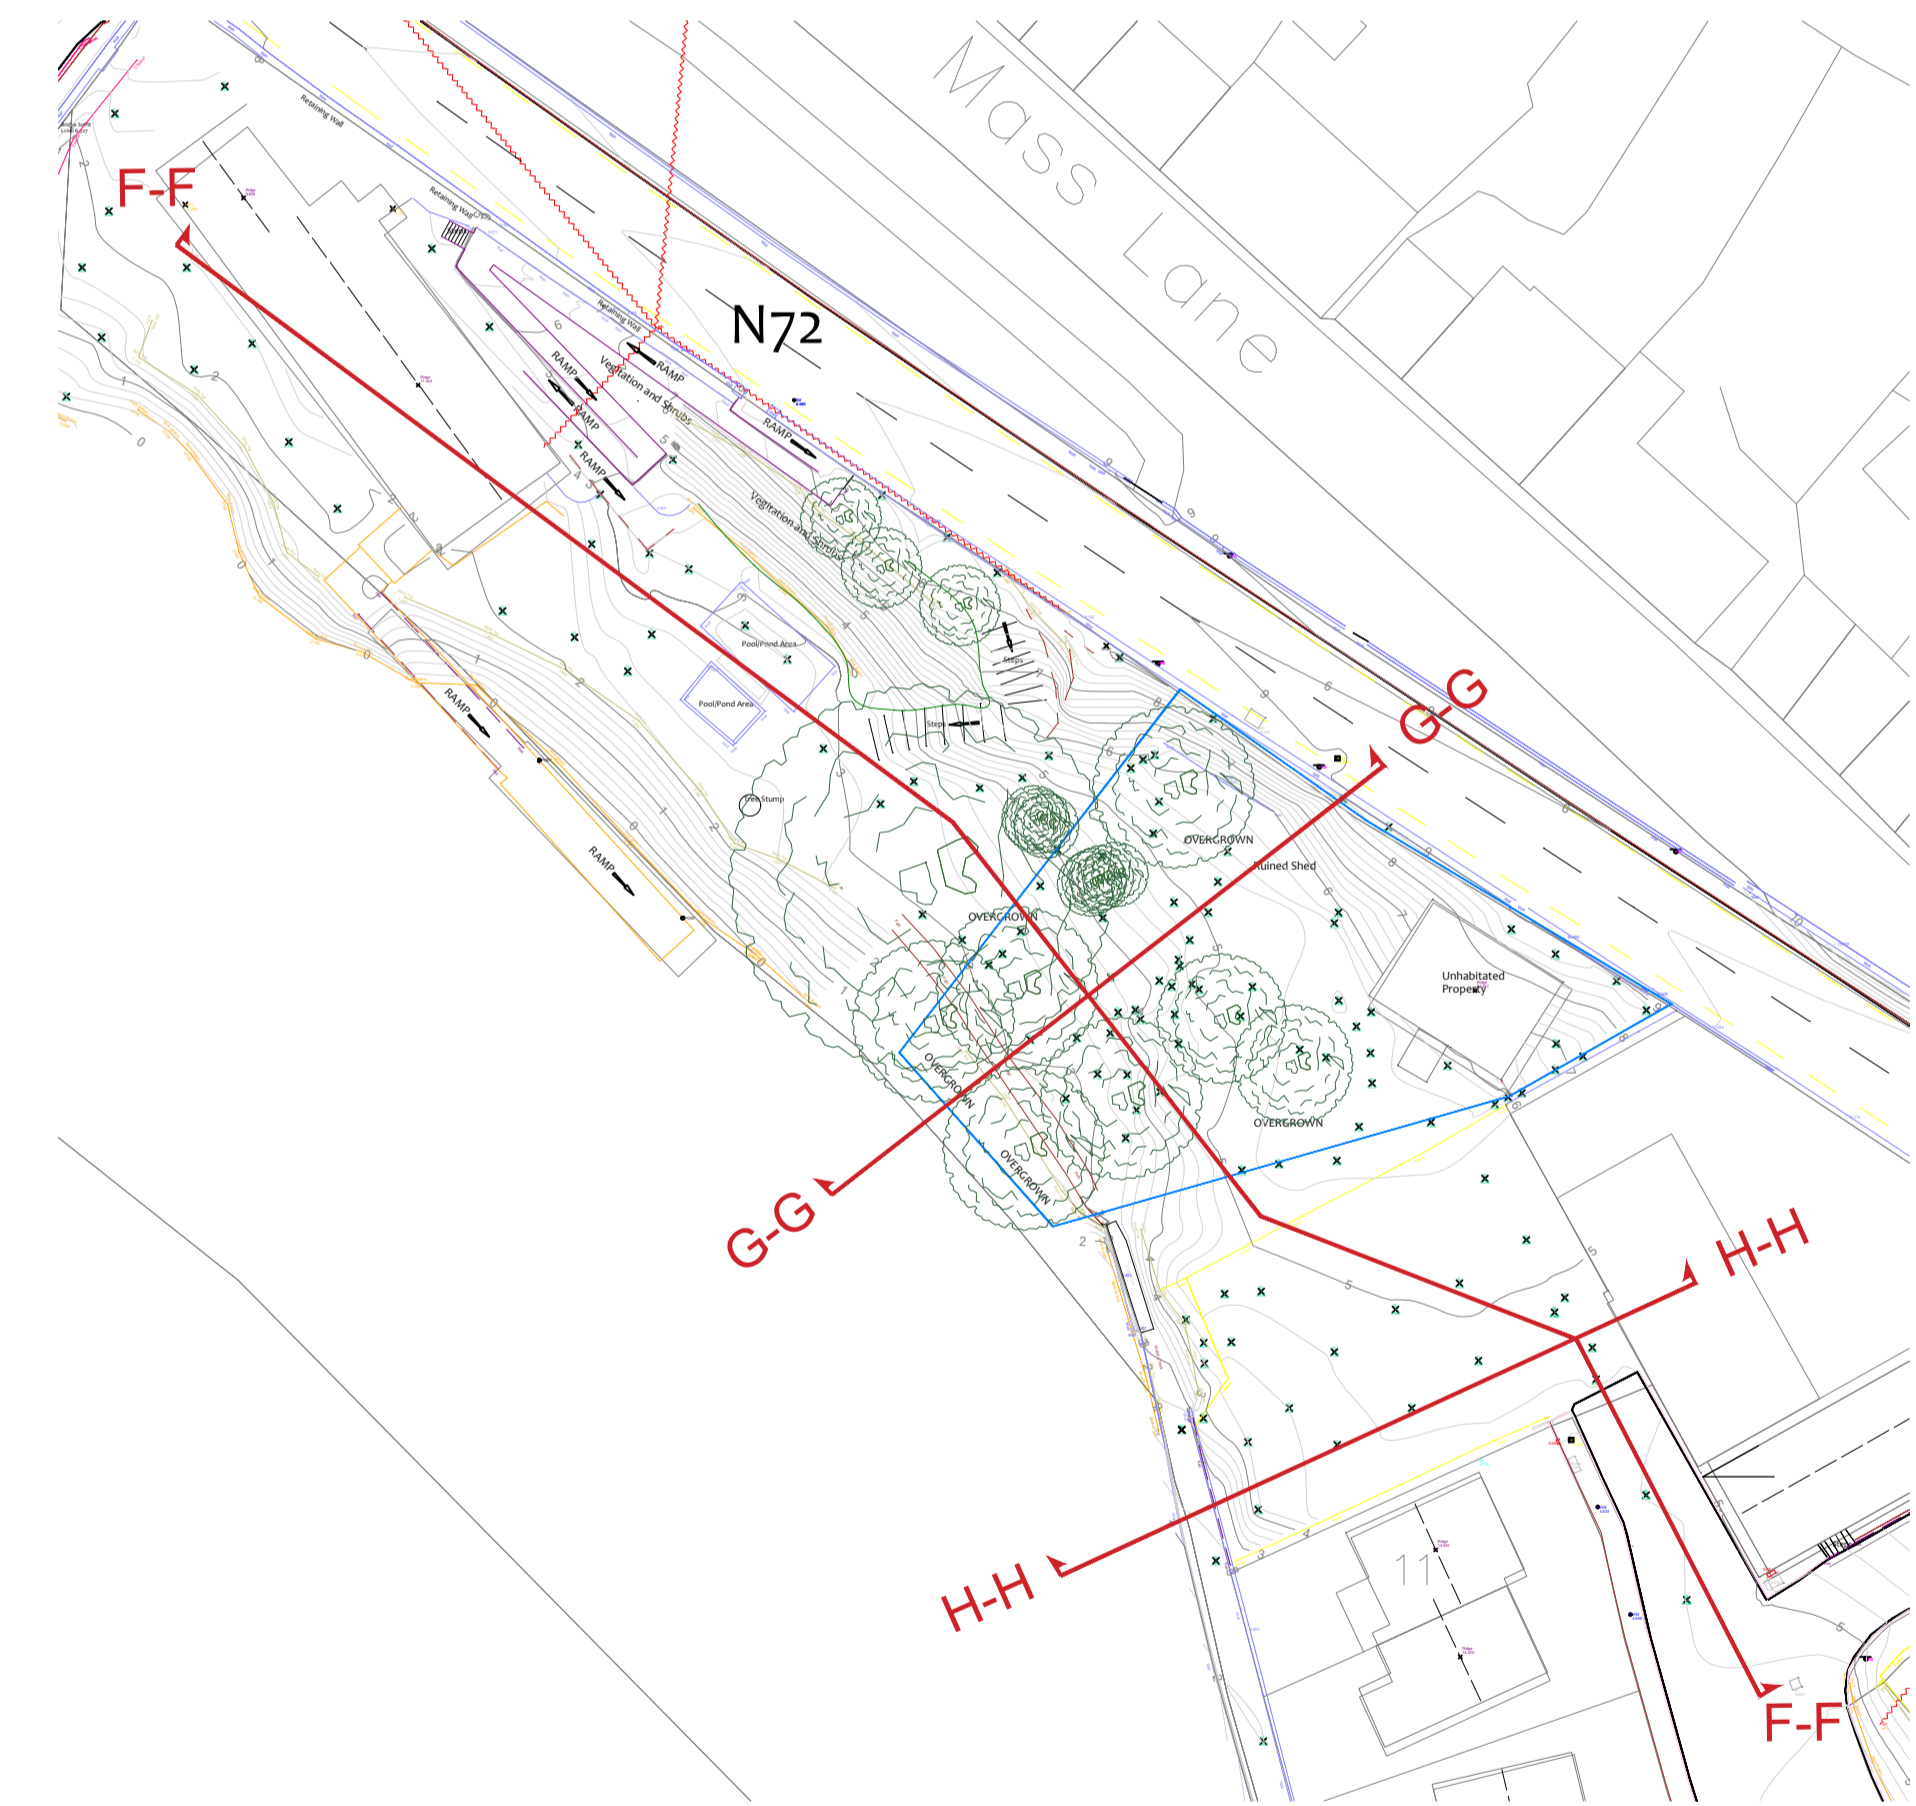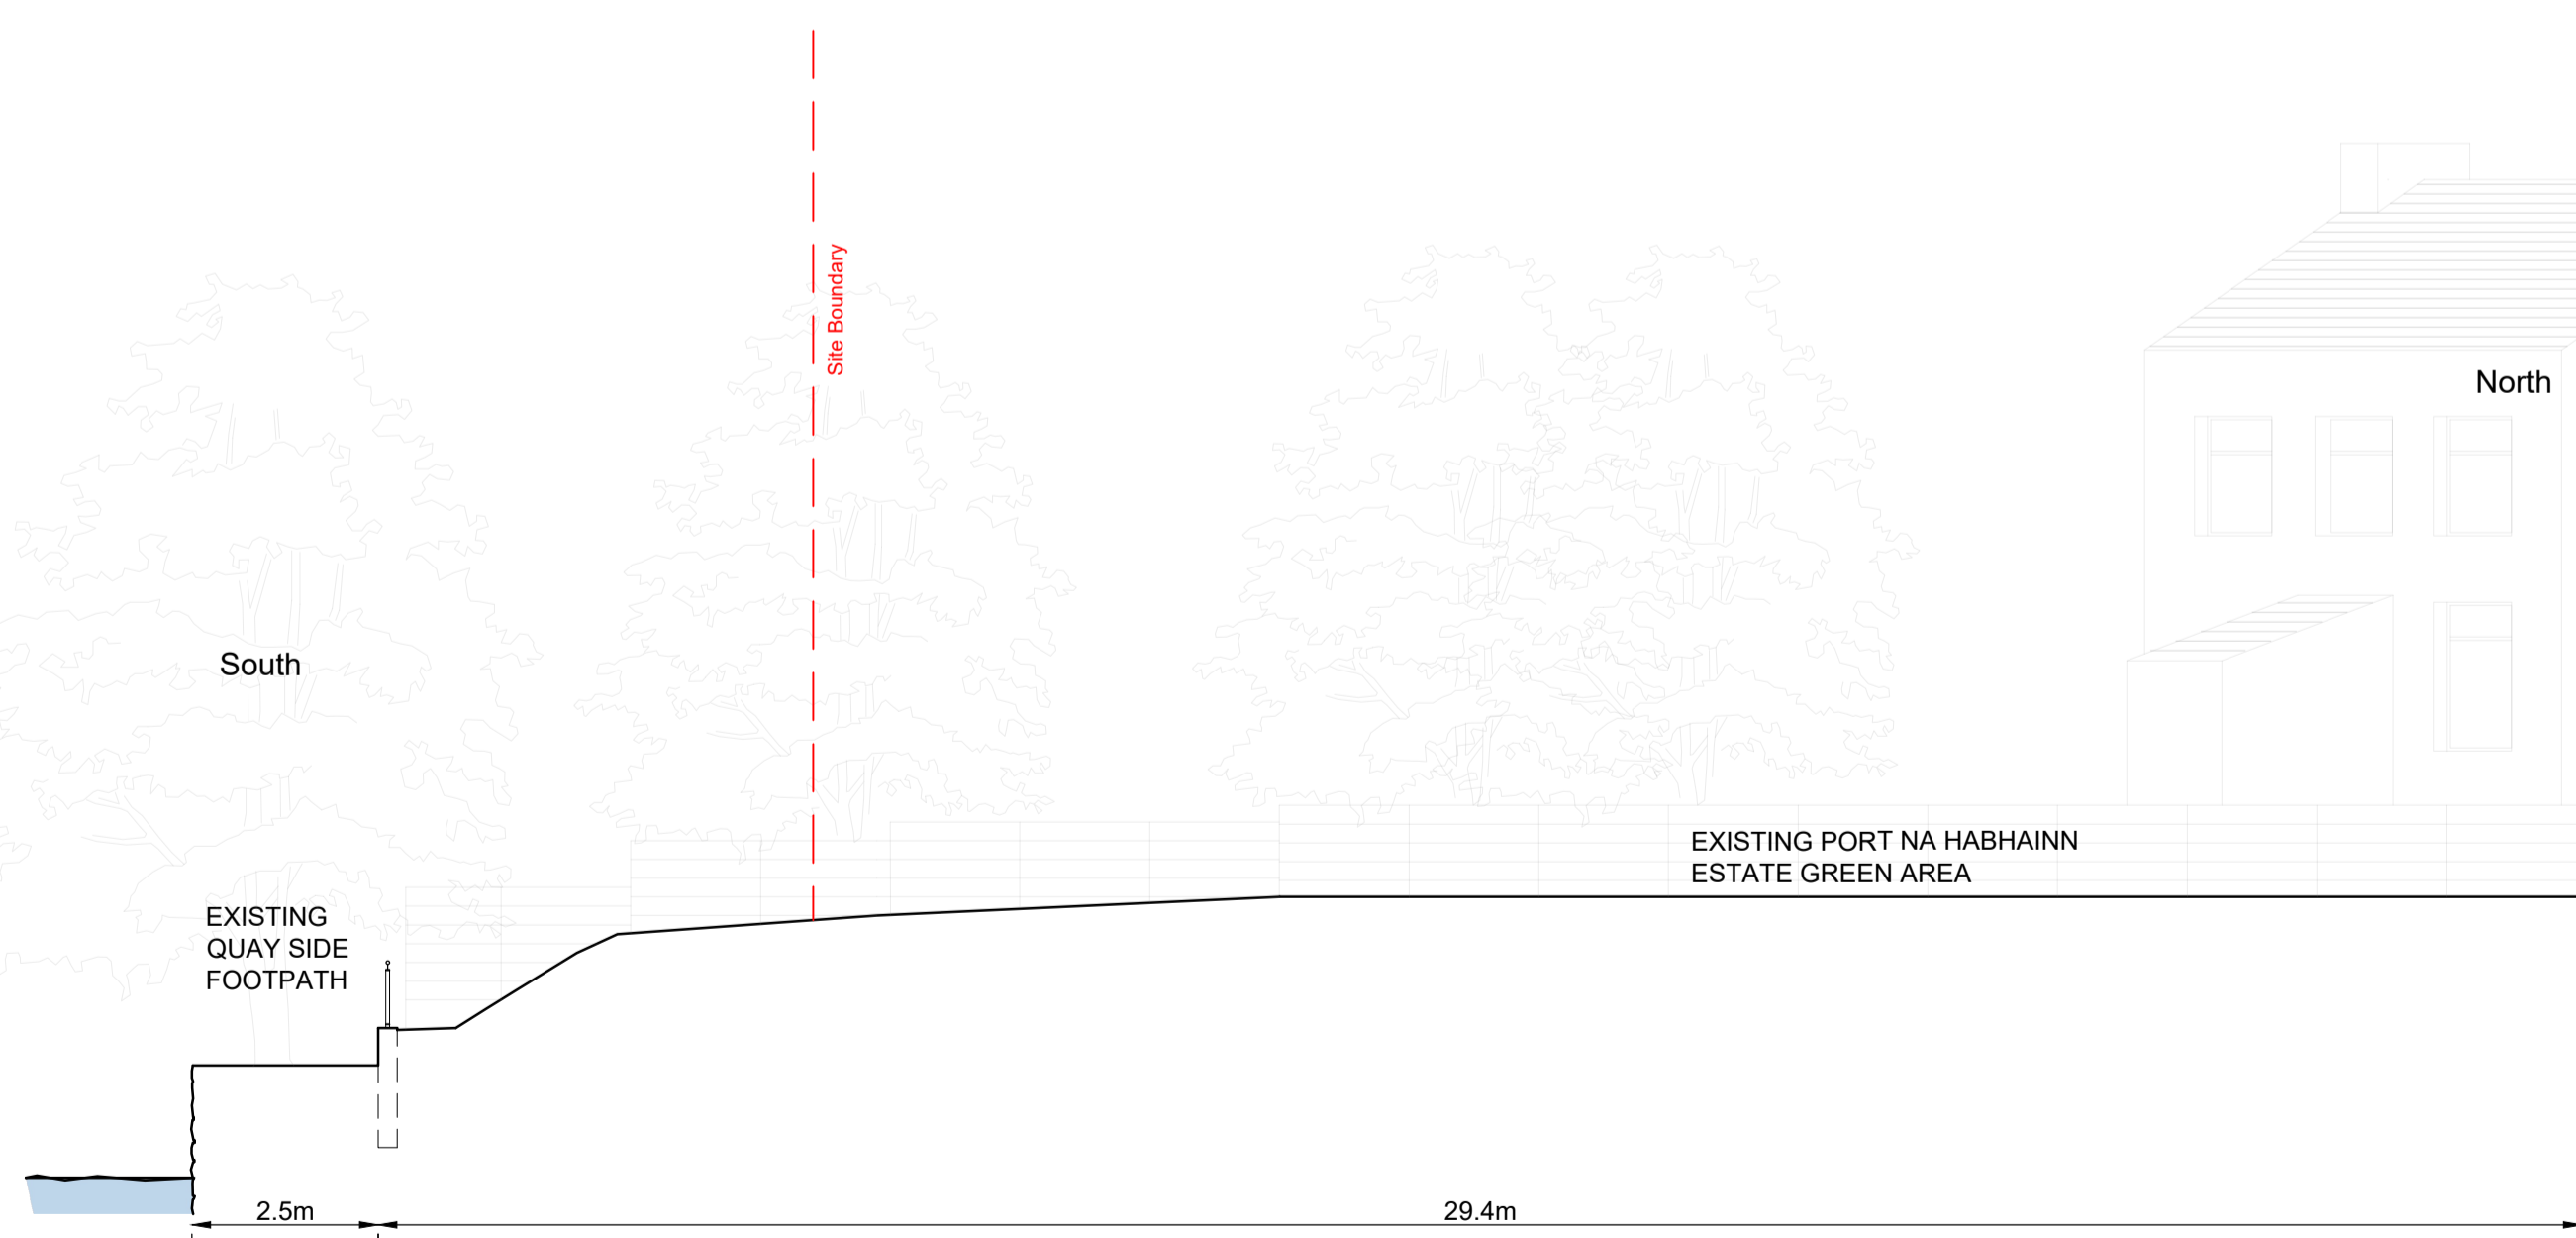

04. Key Plan
1:500

Scale : 1/100
0 1 2 3 4 5 (m.)

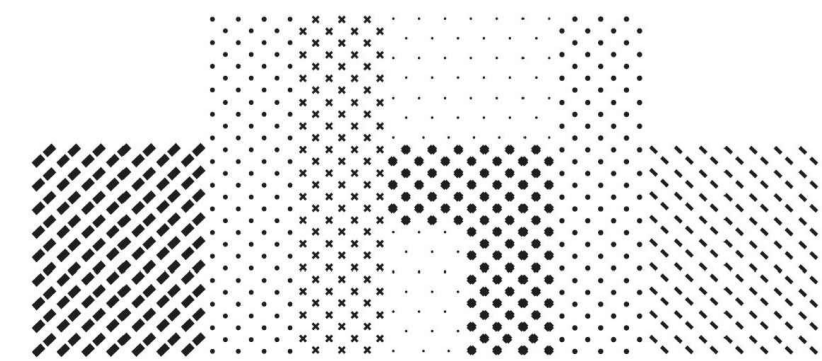

Comhairle Cathrach & Contae Phort Láirge
Waterford City & County Council



Rialtas na hÉireann
Government of Ireland

Tionscadal Éireann
Project Ireland
2040

An Ciste um Athghníomhaíocht
 agus Forbairt Tuaithe
 Rural Regeneration and
 Development Fund

General Notes:
- This drawing is copyright to ddbarchitects.
- Drawing prepared by Land & Aerial Surveys
- All dimensions are in metres.

Revisions	Date
A	
B	
C	
D	
E	
F	
G	
H	
I	
J	

dhbarchitects

St. Catherine's Hall
Catherine Street
Waterford City
X91 RX99, Ireland.

+353 (0)51 858121
info@dhbarchitects.ie
www.dhbarchitects.ie



Project	Stage
Cappoquin Public Realm	2A Planning
Client	Project No.
Waterford City & County Council	21-03-CQPR
Drawing Title	Date
Existing Sections FF, GG & HH	09.07.21
Scale	Drawing No.
1:100	PL-022
Drawn by	Revision
dhb	01
Approved by	
dhb	