



Elevation 1

Scale: 1:200



Elevation 2

Scale: 1:200



Elevation 3

Scale: 1:200



Elevation 4

Scale: 1:200




Elevation 5


Scale: 1:200

Elevation 6

Scale: 1:200

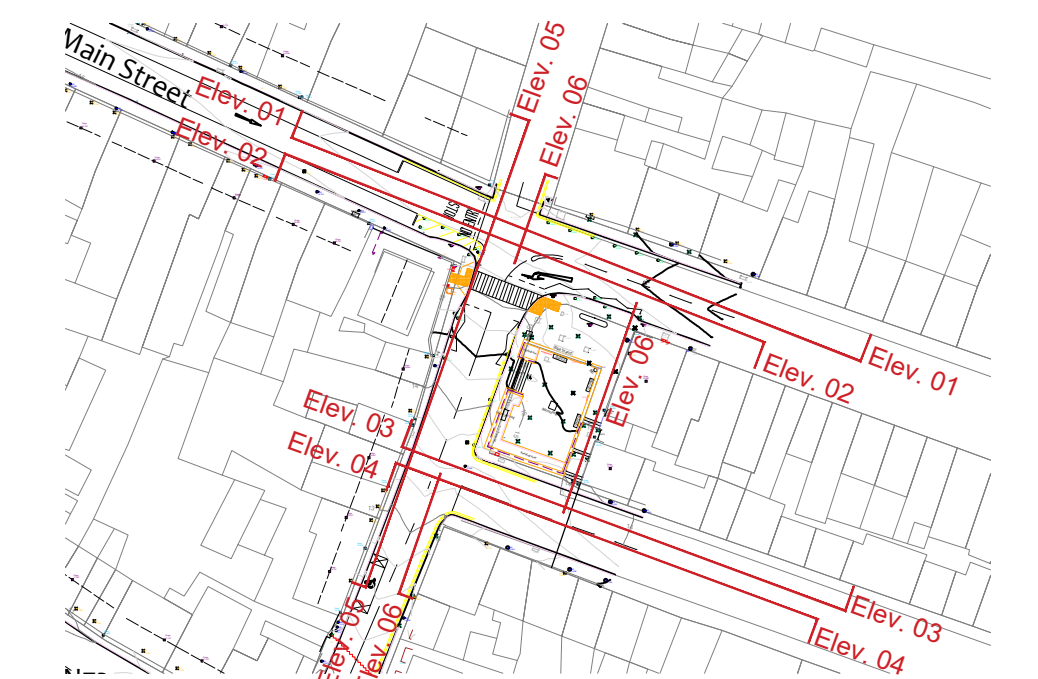

Key Plan
1:1000

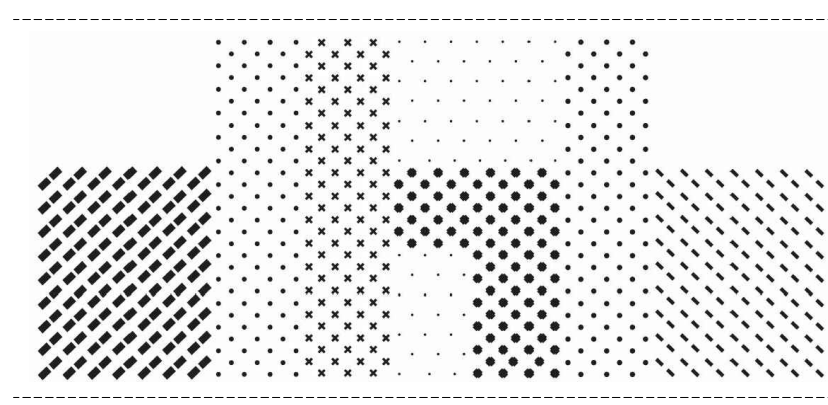

Comhairle Cathrach & Contae Phort Láirge
Waterford City & County Council

Rialtas na hÉireann
Government of Ireland

Tionscadal Éireann
Project Ireland

An Ciste um Athghníomhú
 agus Forbairt Tuaithe
 Rural Regeneration and
 Development Fund

General Note:
This drawing is copyright to dhbarchitects.
Drawing prepared by Land & Aerial Surveys
All dimensions are in metres.

Revisions	Date
A	
B	
C	
D	
E	
F	
G	
H	
I	
J	

dhbarchitects

St. Catherine's Hall
Catherine Street
Waterford City
X91 RX99, Ireland.

+353 (0)51 858121
info@dhbarchitects.ie
www.dhbarchitects.ie



Project: Cappoquin Public Realm	Stage: 2A Planning
Client: Waterford City & County Council	Project No.: 21-03-CQPR
Drawing Title: Existing Elevations	Date: 09.07.21
Scale: 1:200	Revision: PL-030 01
Drawn by: dhb	Approved by: dhb