



Elevation 1

Scale: 1:200



Elevation 2

Scale: 1:200



Elevation 3

Scale: 1:200



Elevation 4

Scale: 1:200




Elevation 5

Scale: 1:200


Elevation 6

Scale: 1:200

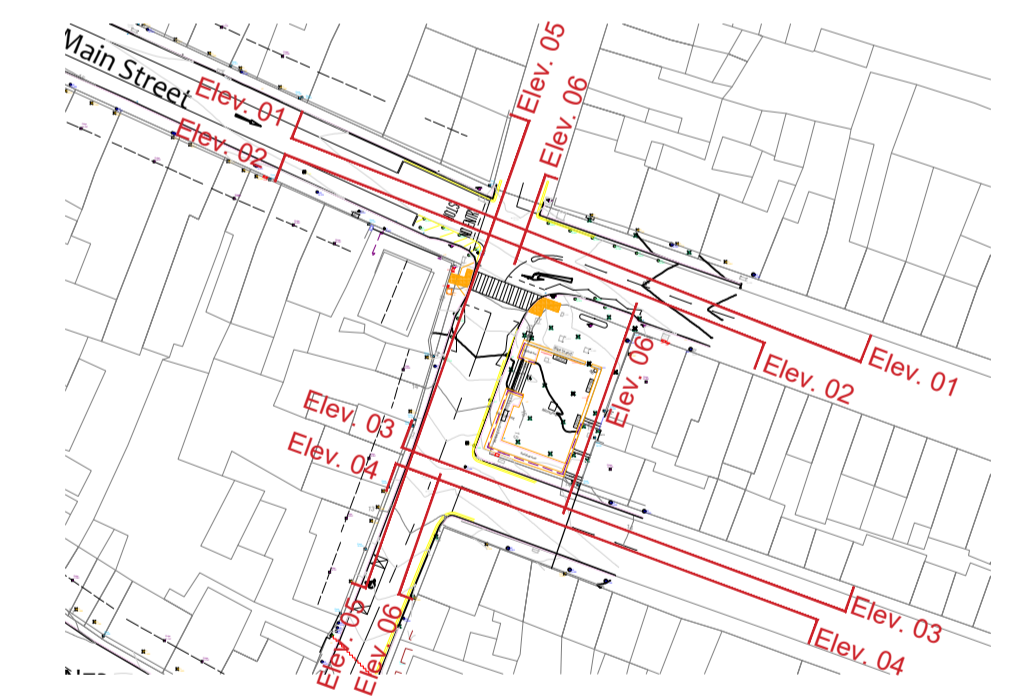

Key Plan
1:1000

Scale: 1/100
0 1 2 3 4 5 (m.)

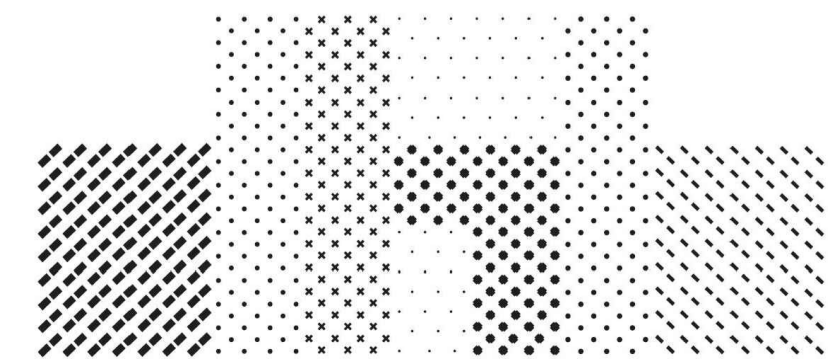

Comhairle Cathrach & Contae Phort Láirge
Waterford City & County Council

Rialtas na hÉireann
Government of Ireland

Tionscadal Éireann
Project Ireland
2040

An Ciste um Athghníomhú
agus Forbairt Tuaithe
Rural Regeneration and
Development Fund

General Notes:
- This drawing is copyright to dhbarchitects.
- Drawing prepared by Land & Aerial Surveys
- All dimensions are in metres.

Revisions	Date
A	
B	
C	
D	
E	
F	
G	
H	
I	
J	

dhbarchitects

St. Catherines Hall
Catherine Street
Waterford City
X91 RX99, Ireland.
+353 (0)51 858121
info@dhbarchitects.ie
www.dhbarchitects.ie

Project: Cappoquin Public Realm	Stage: 2A Planning
Client: Waterford City & County Council	Project No.: 21-03-CQPR
Drawing Title: Proposed Elevations	Date: 09.07.21
Scale: 1:200	Revision: PL-130 01
Drawn by: dhb	Approved by: dhb